
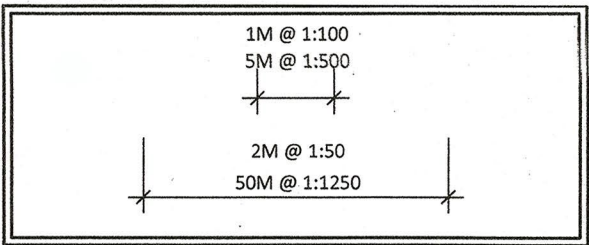


NYMNPA


11/05/2023

AMENDED

SITE LOCATION: 1:1250

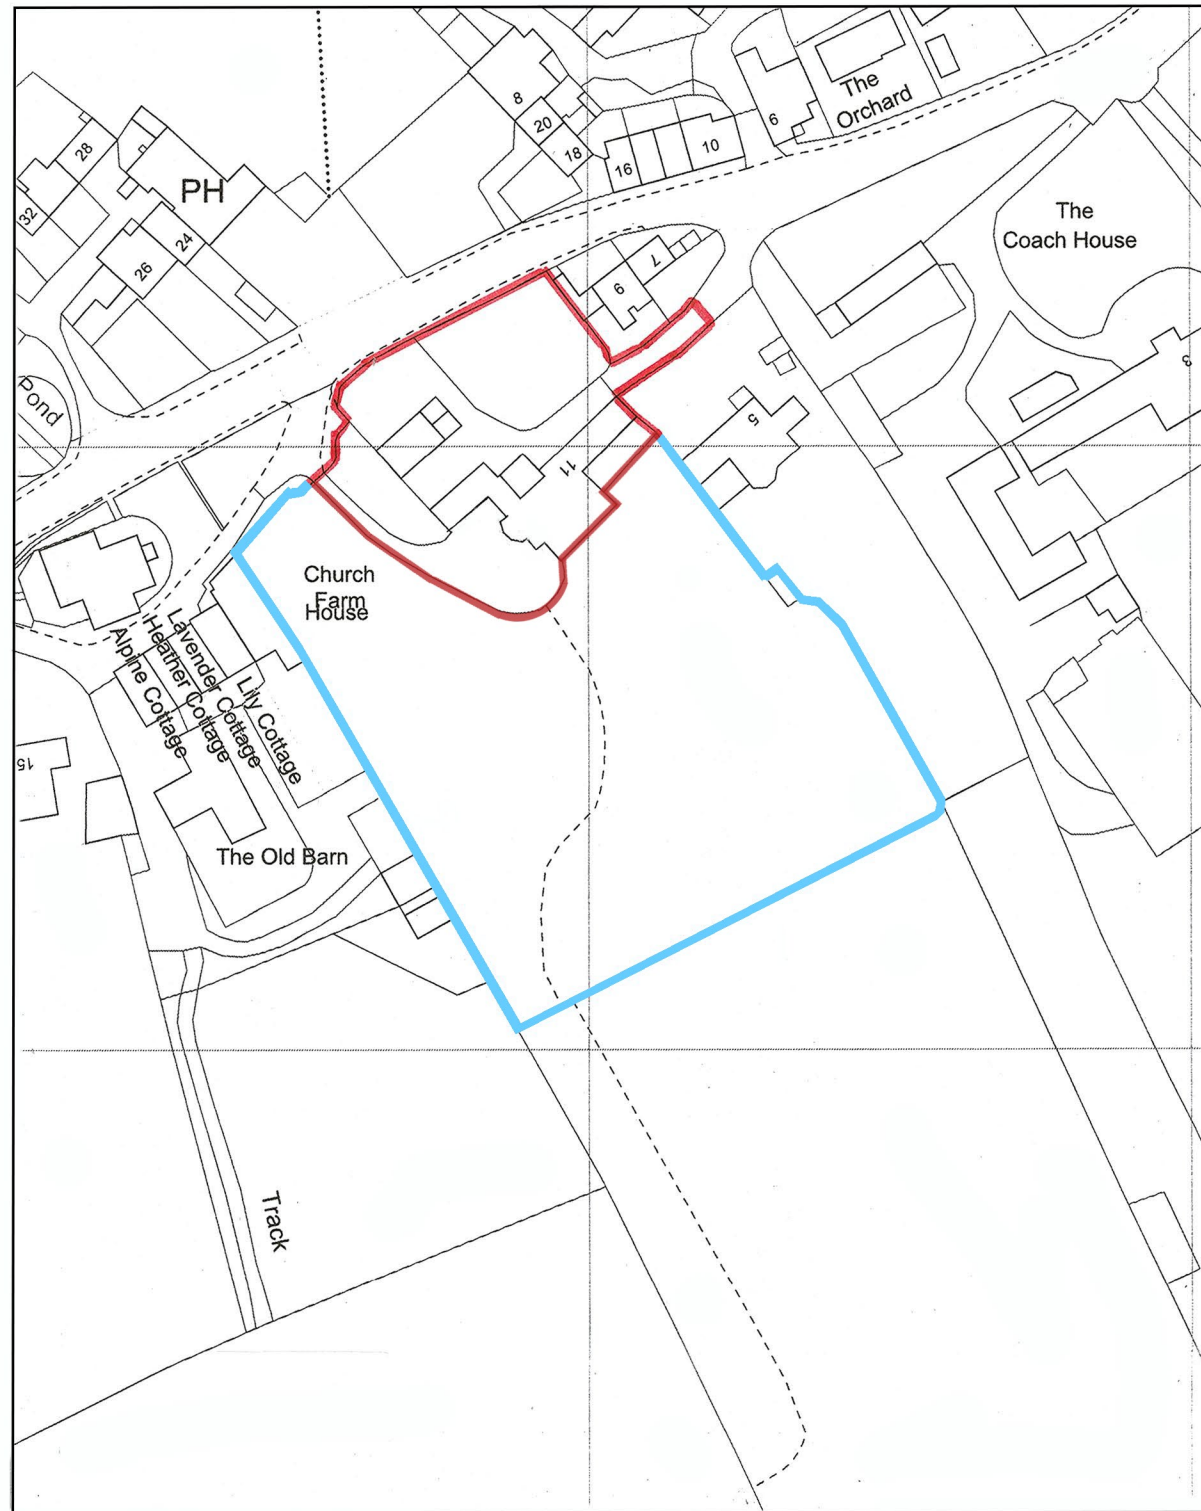

©Crown copyright 2022
All rights reserved
VGH Licence Number 100045381

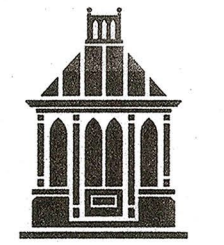

VALE
GARDEN
HOUSES
LTD

LONDONTHORPE ROAD
GRANTHAM
LINCOLNSHIRE, NG31 9SJ
TEL: 01476 564433 FAX: 01476 578555

NOTE:
BASEWORKS ARE TO BE SET OUT ONLY TO
FOUNDATION DRAWINGS. CONTRACTORS AND
ERECTORS MUST VERIFY ALL DIMENSIONS ON
SITE BEFORE WORK COMMENCES.

THIS DRAWING, ITS DESIGN AND APPLICATION
TO SITE, AND ITS COMPONENTS REMAINS THE
PROPERTY OF VALE GARDEN HOUSES LTD.
AND MAY NOT BE REPRODUCED IN ANY WAY
WITHOUT PRIOR CONSENT

Rev	Date:	Details:

Client: 54337
DR & MRS STEVENSON

Address:
PARK HALL,
11 MAIN ROAD,
AISLABY,
WHITBY,
NORTH YORKSHIRE,
YO21 1SW.



Scale: N/A Date: 17.04.23

Drawn By: ANNA Checked By: P.R.

Drawing: SITE LOCATION PLAN

Drawing No. A10 14005-1 (P3)

EXISTING BLOCK PLAN: 1:500

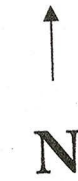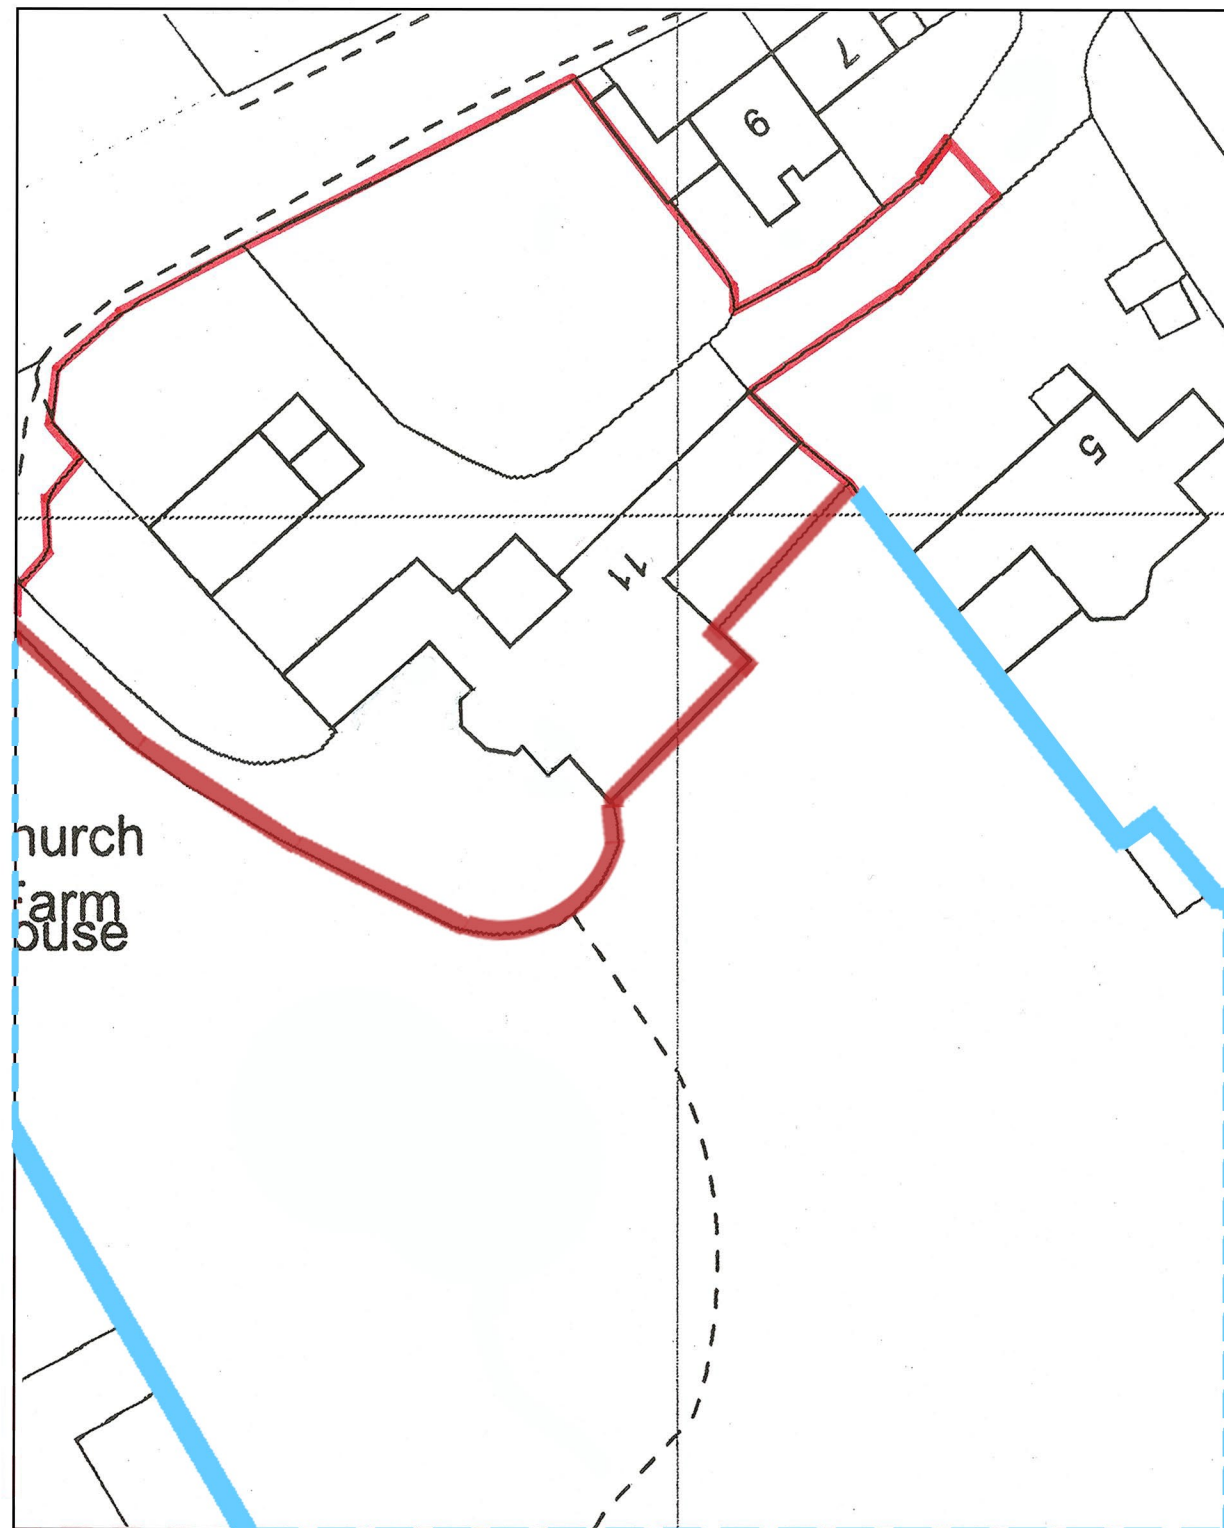

PROPOSED BLOCK PLAN: 1:500

