


**NYMNPA**  
**19/05/2023**

**AMENDED**

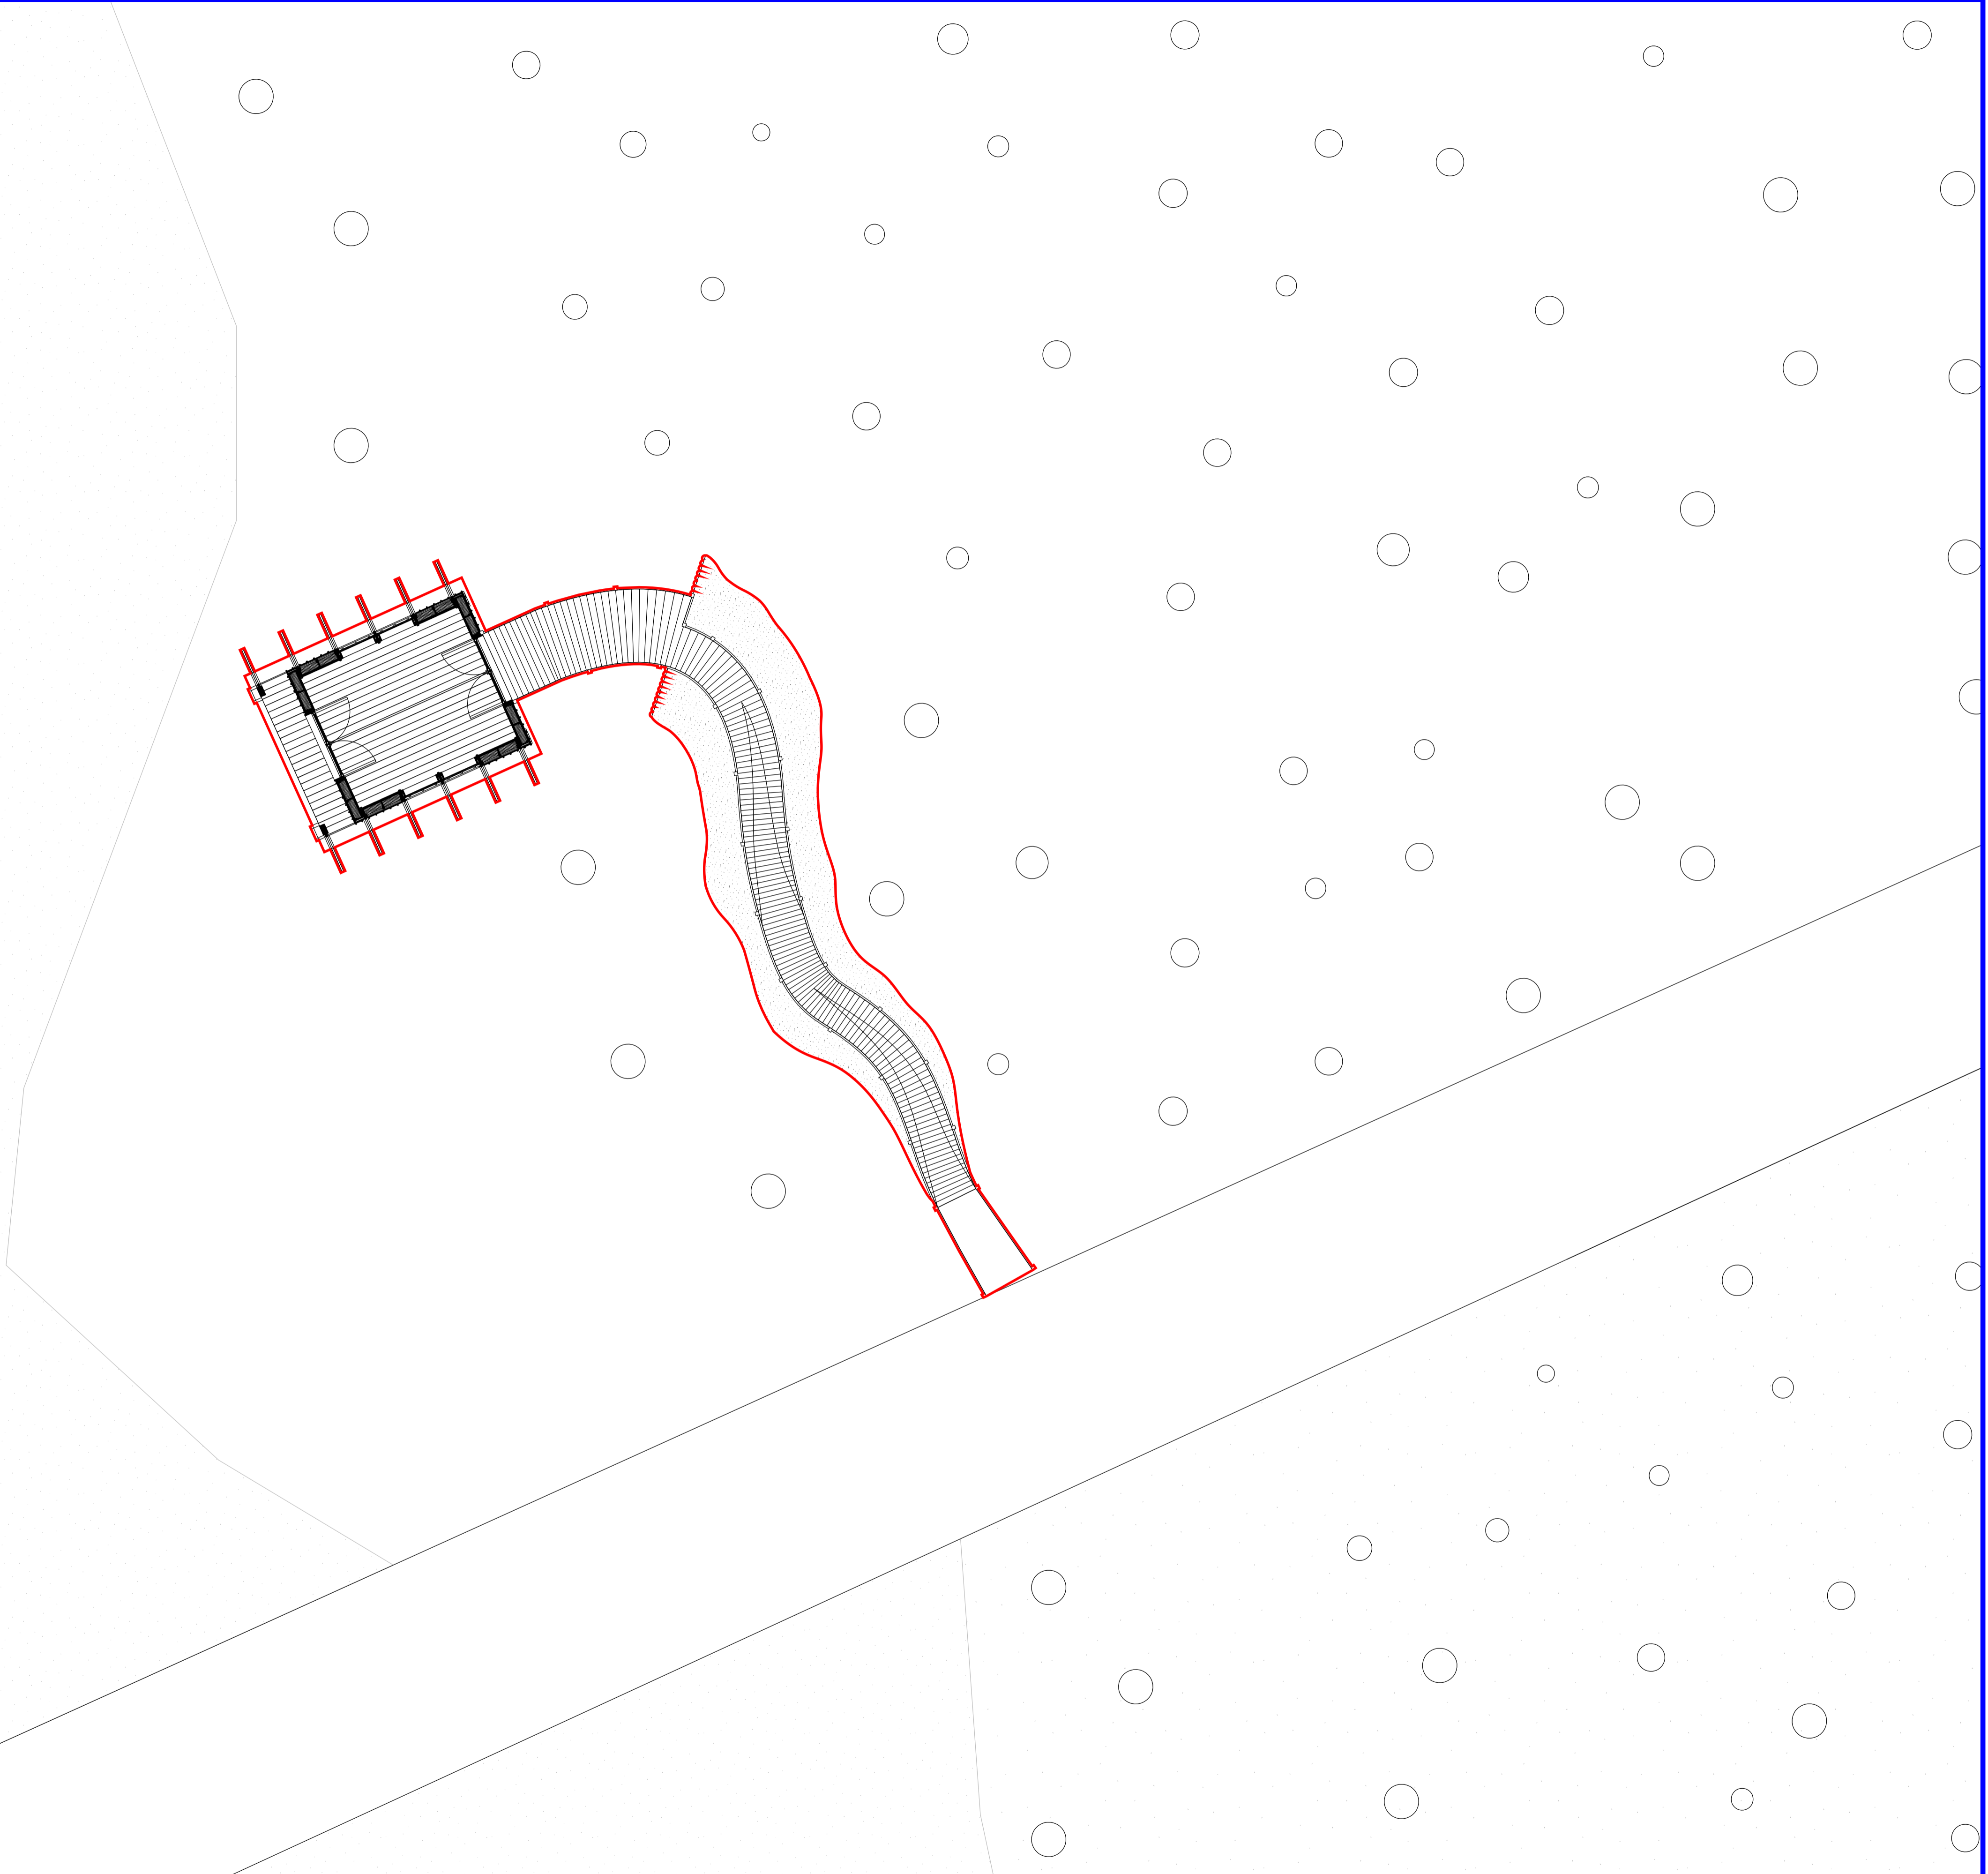

Rev	Date	Description	By
01	21/04/2023	PLANNING	DK
02	19/05/2023	PLANNING	DK

Do not Scale. Use figured dimensions only. All dimensions to be checked on site.  
 All drawings to be read in conjunction with the Engineers' drawings. Any discrepancies between consultants drawings to be reported to the Architect before any work commences.



**MATERIAL CULTURES**  
 Unit 15 Regent Studios  
 8 Andrews Road  
 London, E8 4QN  
[www.materialcultures.org](http://www.materialcultures.org)  
[info@materialcultures.org](mailto:info@materialcultures.org)

Project:	Clearfell House	Job:	2112
Title:	Site Plan		
Scale @A1: 100	Number:	1001	Rev:
Scale @A3: 200			02