

PROPOSED RUMBLE STRIP

SLED GATES

NOTES

NYMNP

25/05/2023

AMENDED

P1 Preliminary - Initial Issue



Project: SLED GATES WHITBY


Client: BRITOLGY LTD

Drawing: PROPOSED GATEWAY FEATURE

Drawn By: MSF Date: 24/05/2023

Checked: GDM Scale: 1:250 A3

Drawing No. AMA/20940/SK011.1 Rev. -

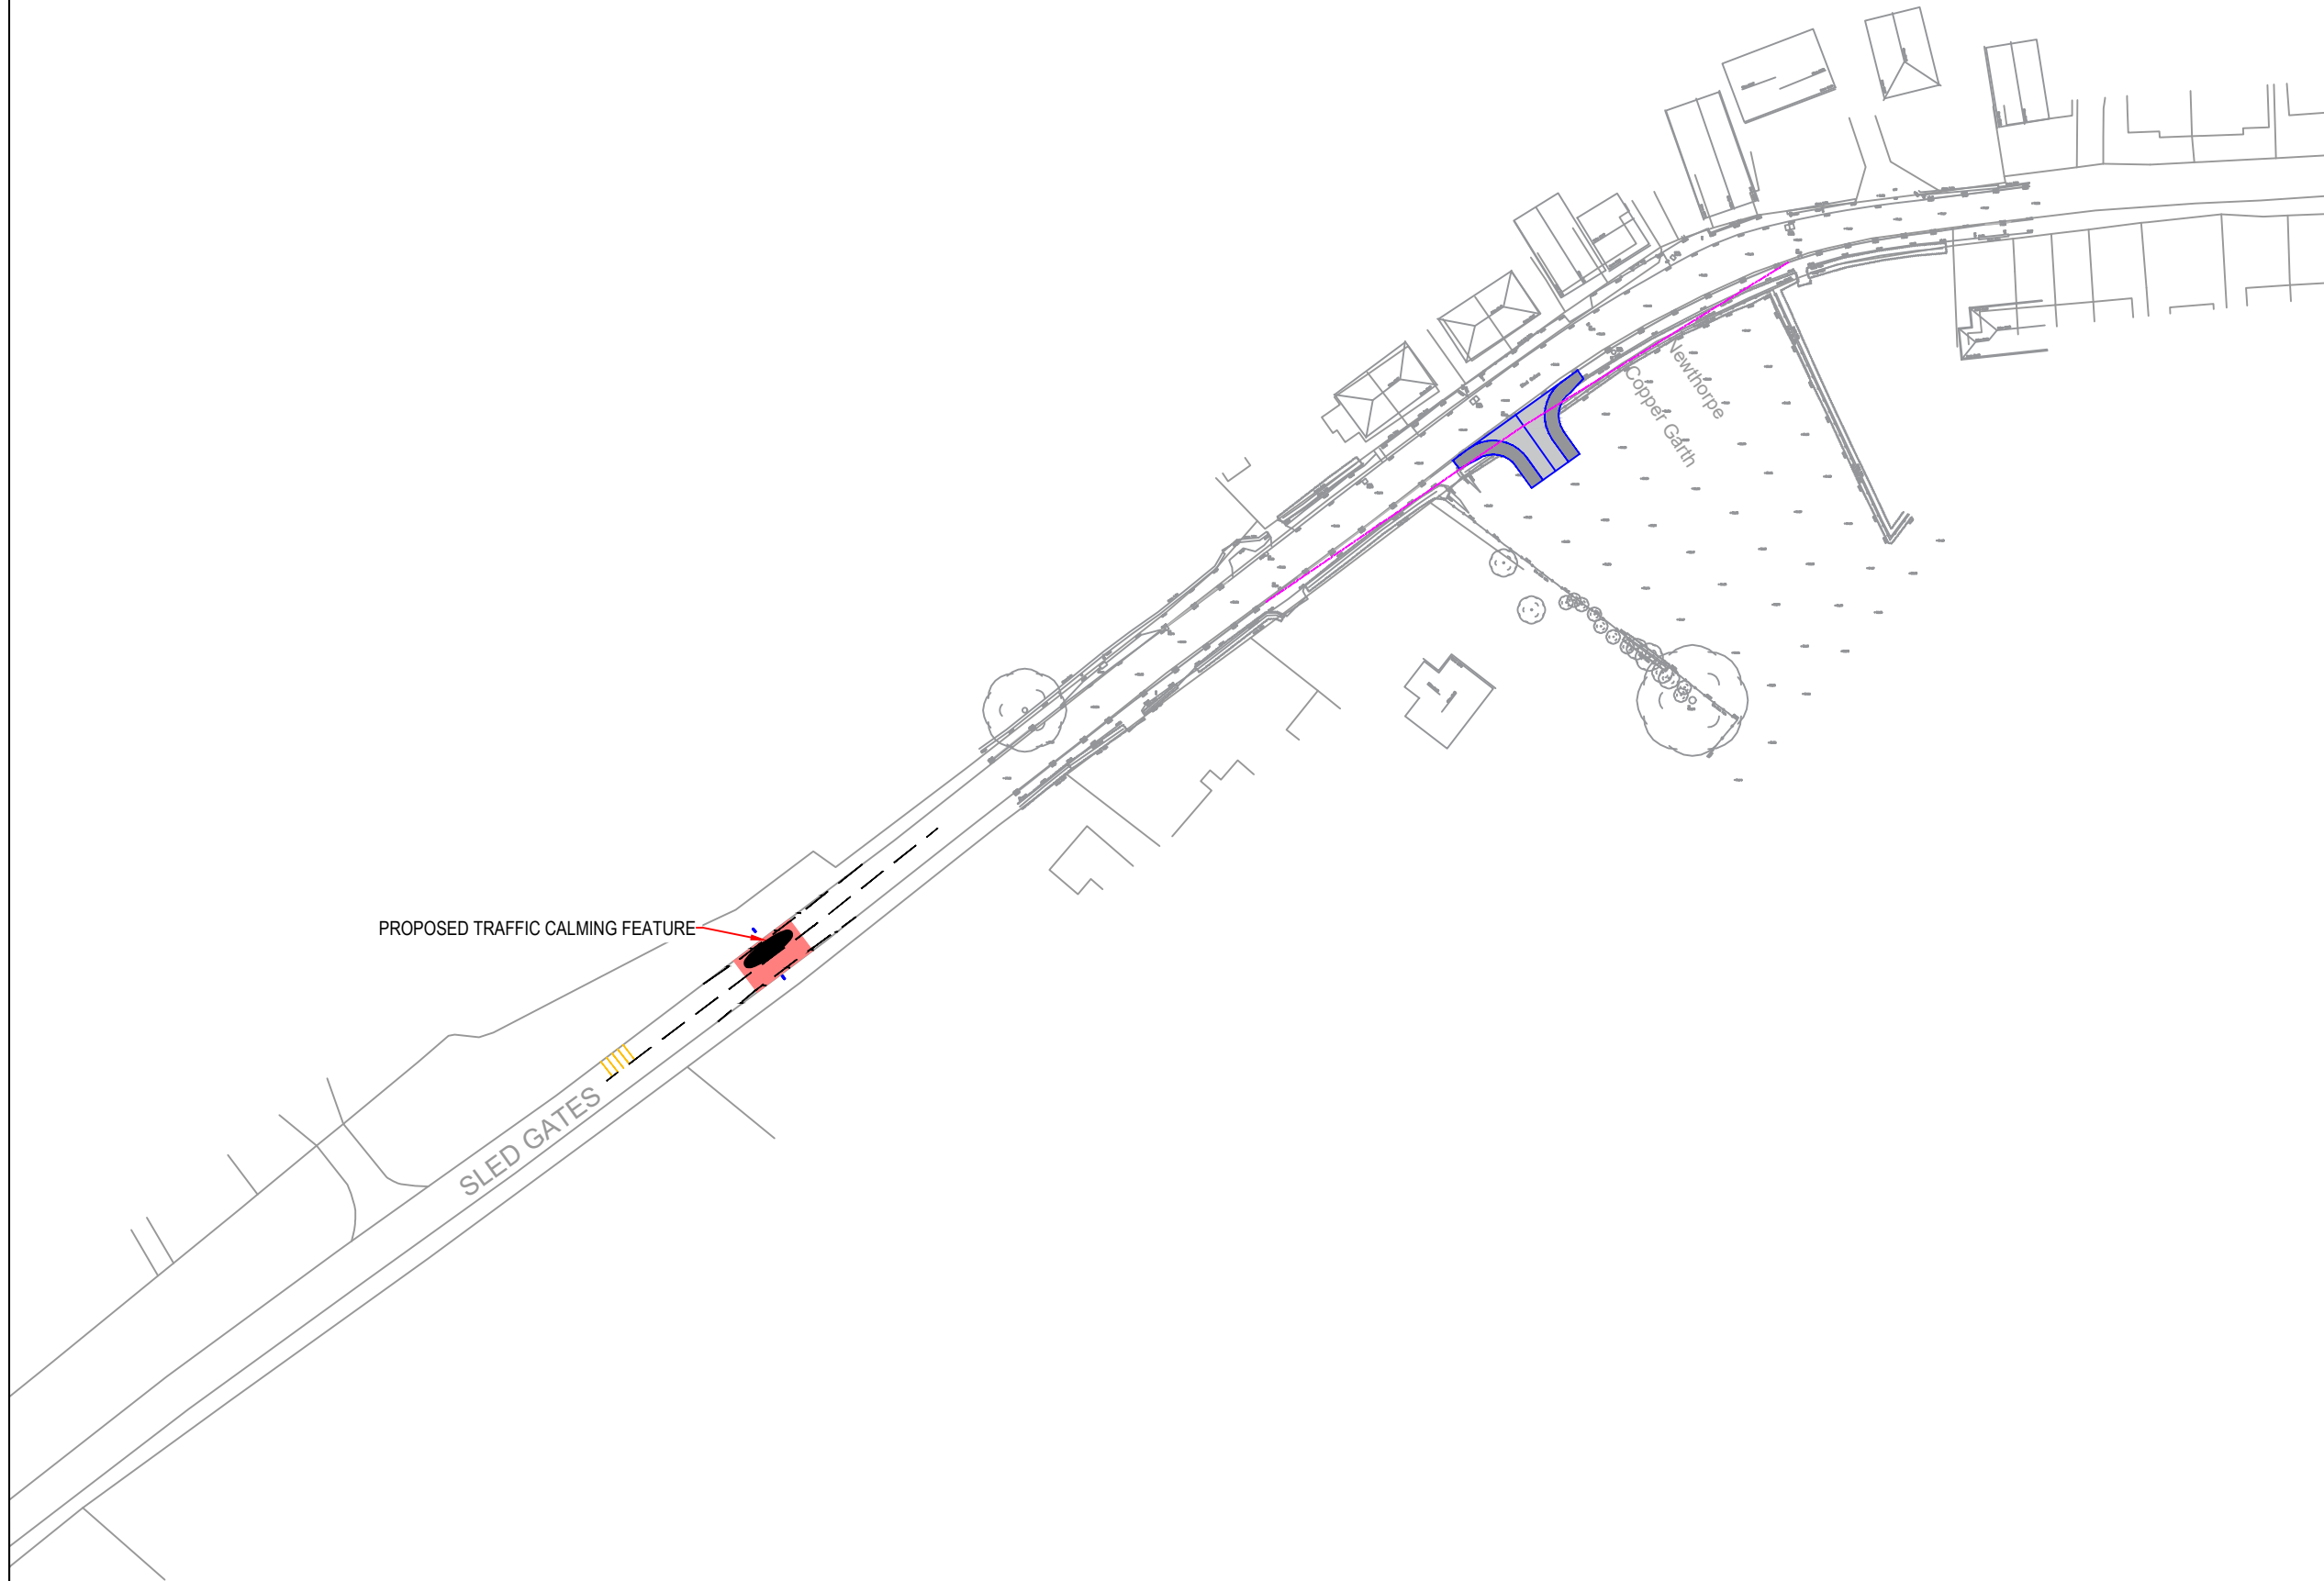

PROPOSED TRAFFIC CALMING FEATURE

SLED GATES

Newthorpe
Copper Garth

NOTES

NYMNP

25/05/2023

AMENDED

P1	Preliminary - Initial Issue	-	-
----	-----------------------------	---	---



Project:
**SLED GATES
WHITBY**

Client:
BRITOLGY LTD

Drawing:
**PROPOSED GATEWAY
FEATURE LOCATION**

Drawn By: MSF	Date: 24/05/2023	
Checked: GDM	Scale: 1:1000	A3
Drawing No. AMA/20940/SK0011.2	Rev. -	