
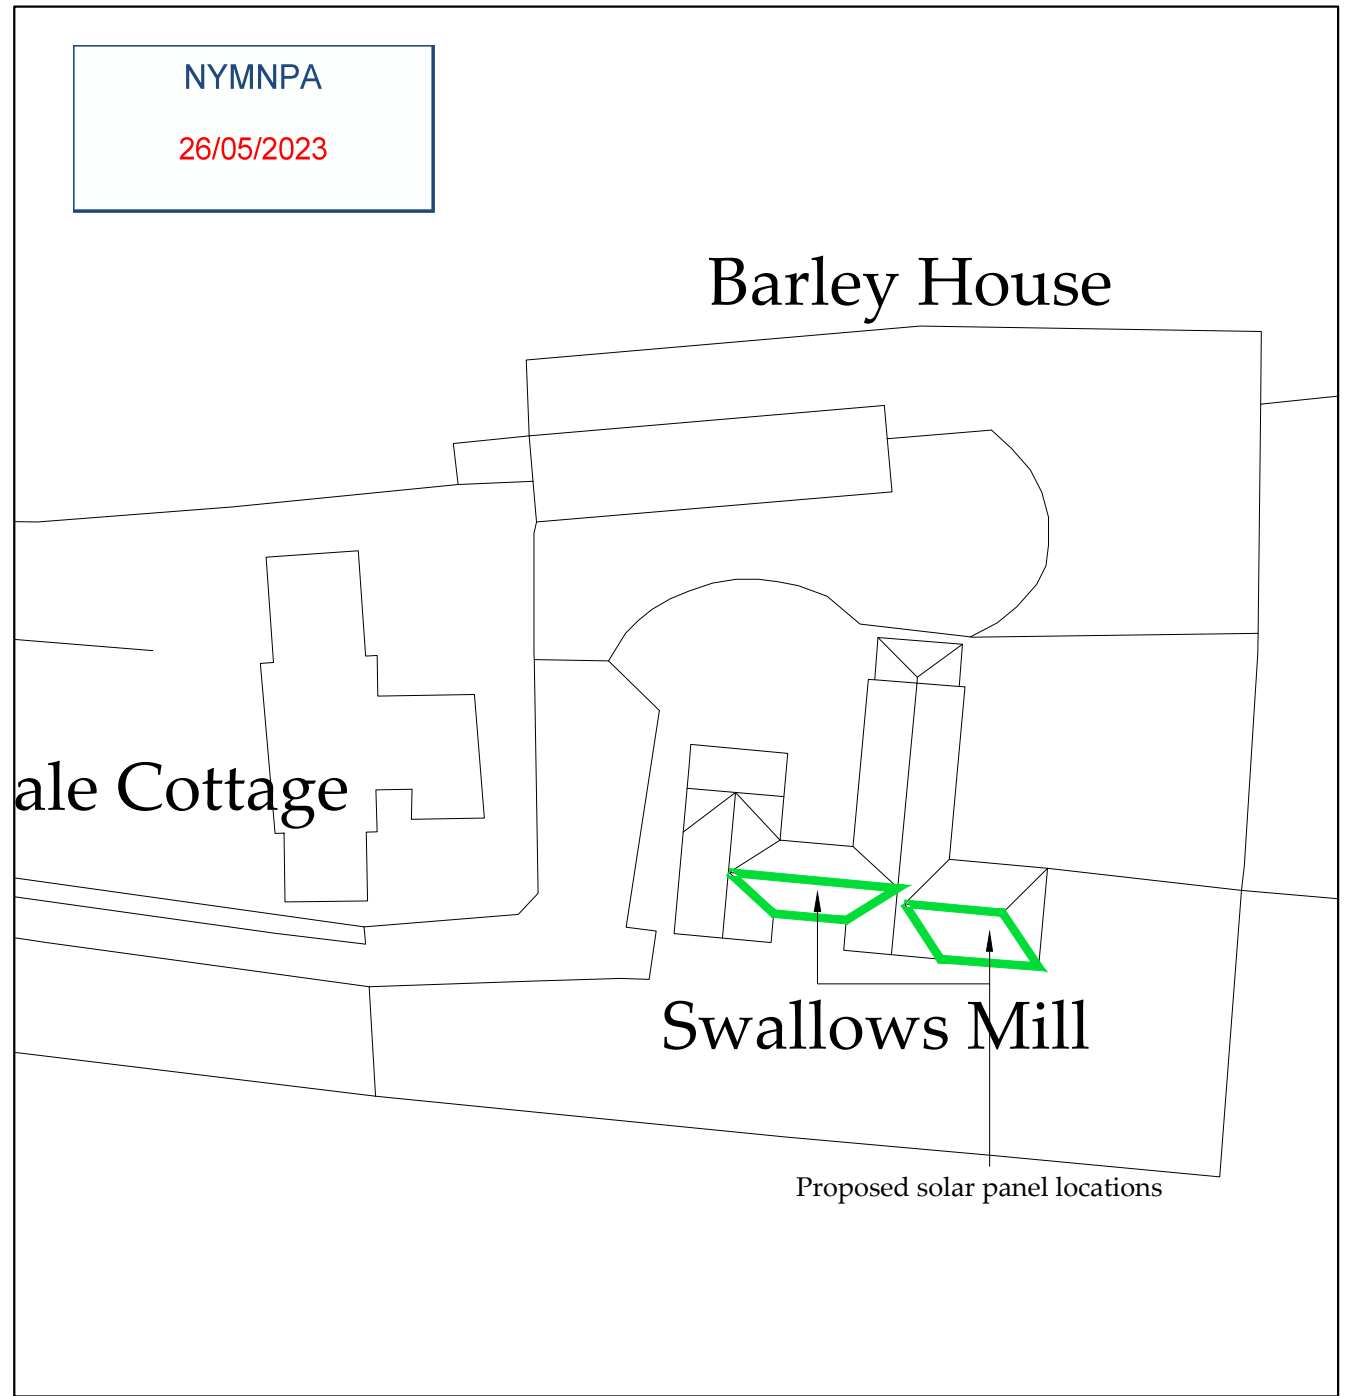


**Location Plan**

Scale 1:2500

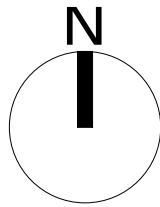

**Block Plan**

Scale 1:500

Ordnance Survey Licence No. 100002562

BHD Design Ltd  
 Airy Hill Manor  
 Whitby  
 North Yorks  
 YO21 1QB  
 Tel: 01947604871  
 E: enquiries@bhddesign.co.uk

●DO NOT SCALE from this drawing. Only figured dimensions are to be taken from this drawing.  
 ●The Contractor must verify all dimensions on site before commencing any work or shop drawings.  
 The Contractor must report any discrepancies before commencing work. If this drawing exceeds the quantities taken in any way, the Technician is to be informed before work is initiated.  
 Work within The Construction (Design and Management) Regulations 2015 is not to start until a Health & Safety Plan has been produced. This drawing is Copyright and must not be reproduced without consent of BHD Design Ltd

REV	DATE	BY	AMENDMENT	CHKD	APVD
A	26/05/23	CE	Issued for approval		

CLIENT: Mr & Mrs D Edmund			
PROJECT: Swallow Mill Guisborough Rd Aislaby YO21 1SH			
A3	DRN: C Eynon	DATE: 26/05/23	
SCALE: As shown	ISSUE: Preliminary		

DRAWING TITLE:  
**Location Plan  
 and  
 Block Plan**

DRAWING NR:  
**D12570-01**

REV:  
**A**