

AMENDED


NYMNPA
08/06/2023




Proposed Elevation (Parallel to Lower Shop Front) 1:50




Proposed Elevation (Parallel to New Windows) 1:50

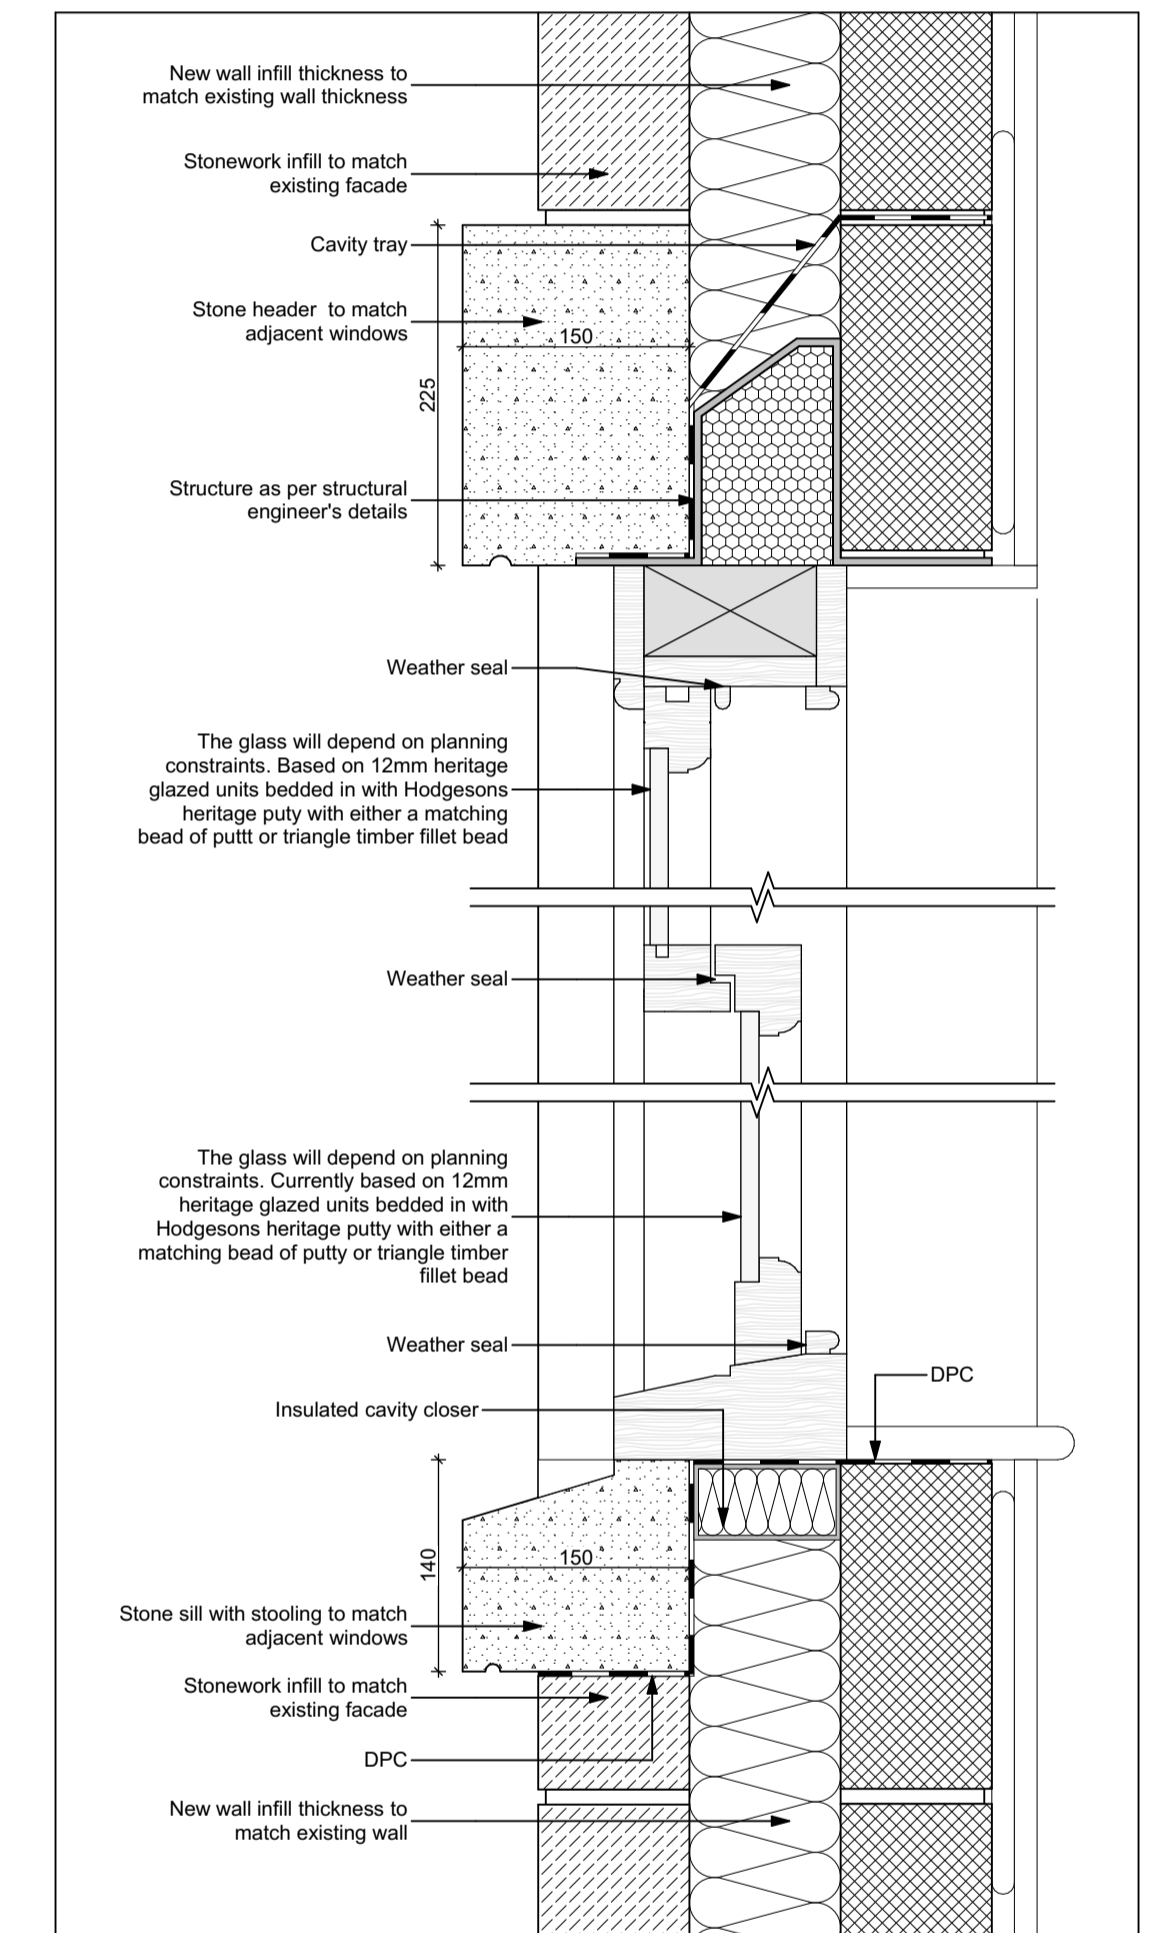

Typical Sash Window with Stone Header and Sill Detail 1:5

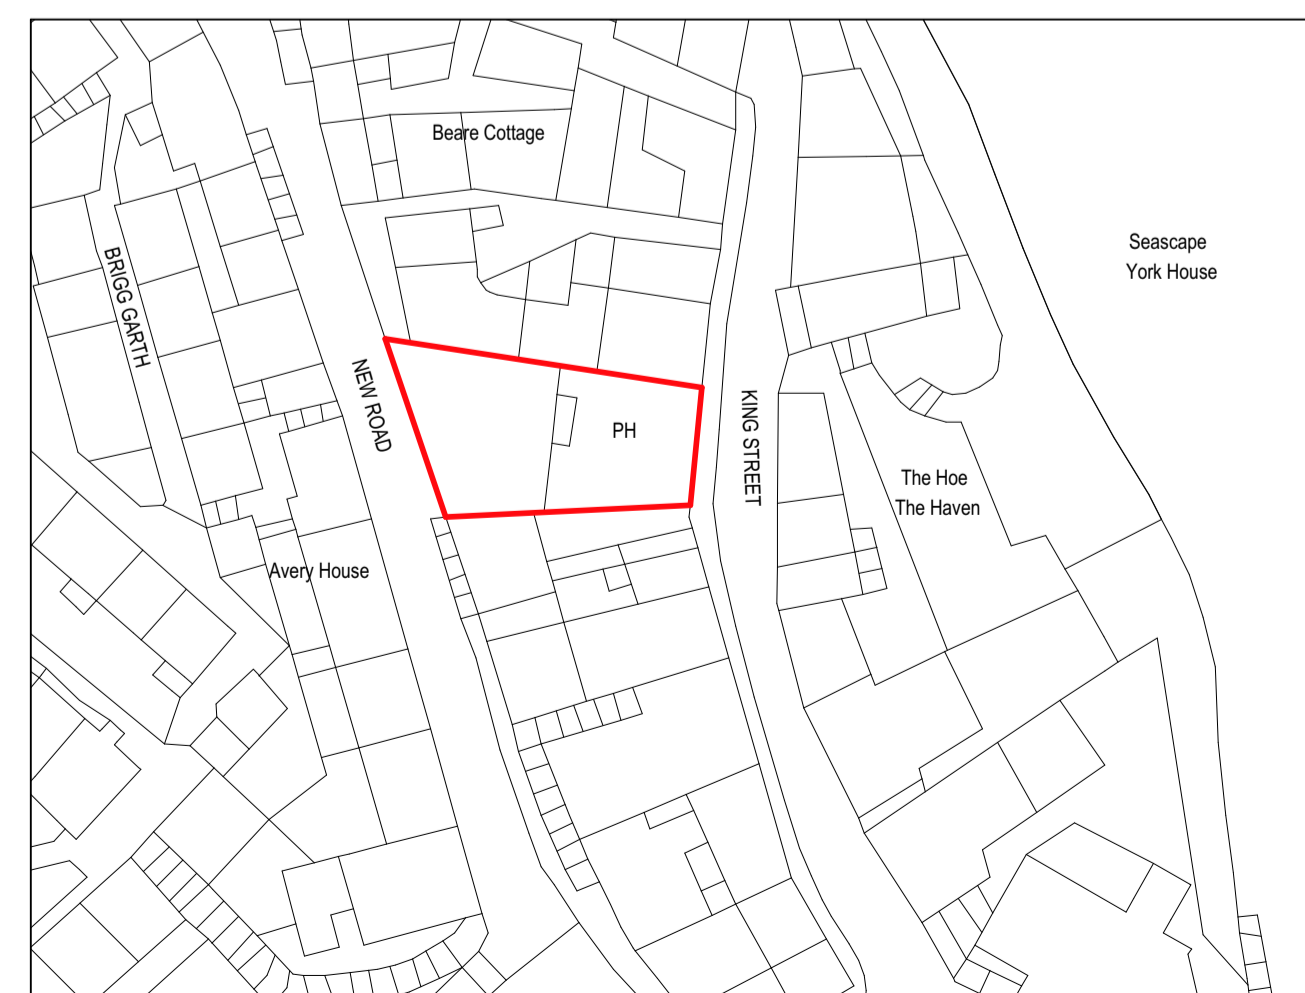

Site Block Plan 1:500

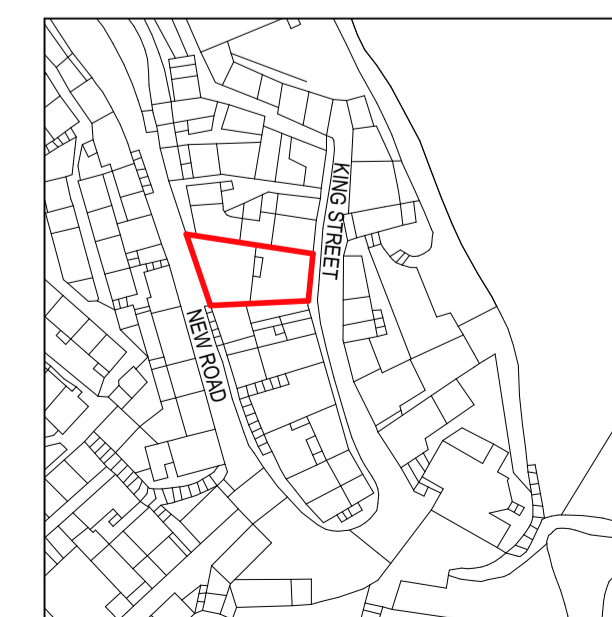

Site Location Plan 1:1250

Rev B 06.06.2023 Updated ventilation louvers and roof fan configuration as per building conservation and planning officers.
Rev A 22.02.2023 Added ventilation louvers and roof fan.

Address:	Dolphin Hotel, King St. Robin Hood's Bay, Whitby, YO22 4SH
Applicant:	Mrs Gibson
Drawing Title:	Proposed Arrangements A1
Scale:	1:50, 1:5, 1:500, 1:1250
Date:	10.05.2022
Drawing:	DWG02
Revision:	Rev B