

Frances Lockey
Suffield Cottage
Suffield
Scarborough
YO13 0BI

June 17th 2023

North York Moor National Park Authority
The Old Vicarage
Bondgate
Helmsley
York
YO62 5BP

Dear North York Moors National Park

Ref NYM/2023/0248

Dear Mrs Bastow

Thank you for your email dated 15th June 2023.

As requested please find attached a floor plan and a revised plan of the North West elevation and also of the South elevation to help show the dimensions.


I will remove the timber shelter in the paddock forthwith and inform you when it is done.

I hope this is all satisfactory and you will be able to accede to my planning application.

Yours sincerely


Frances Lockey

NYMNPA
19/06/2023

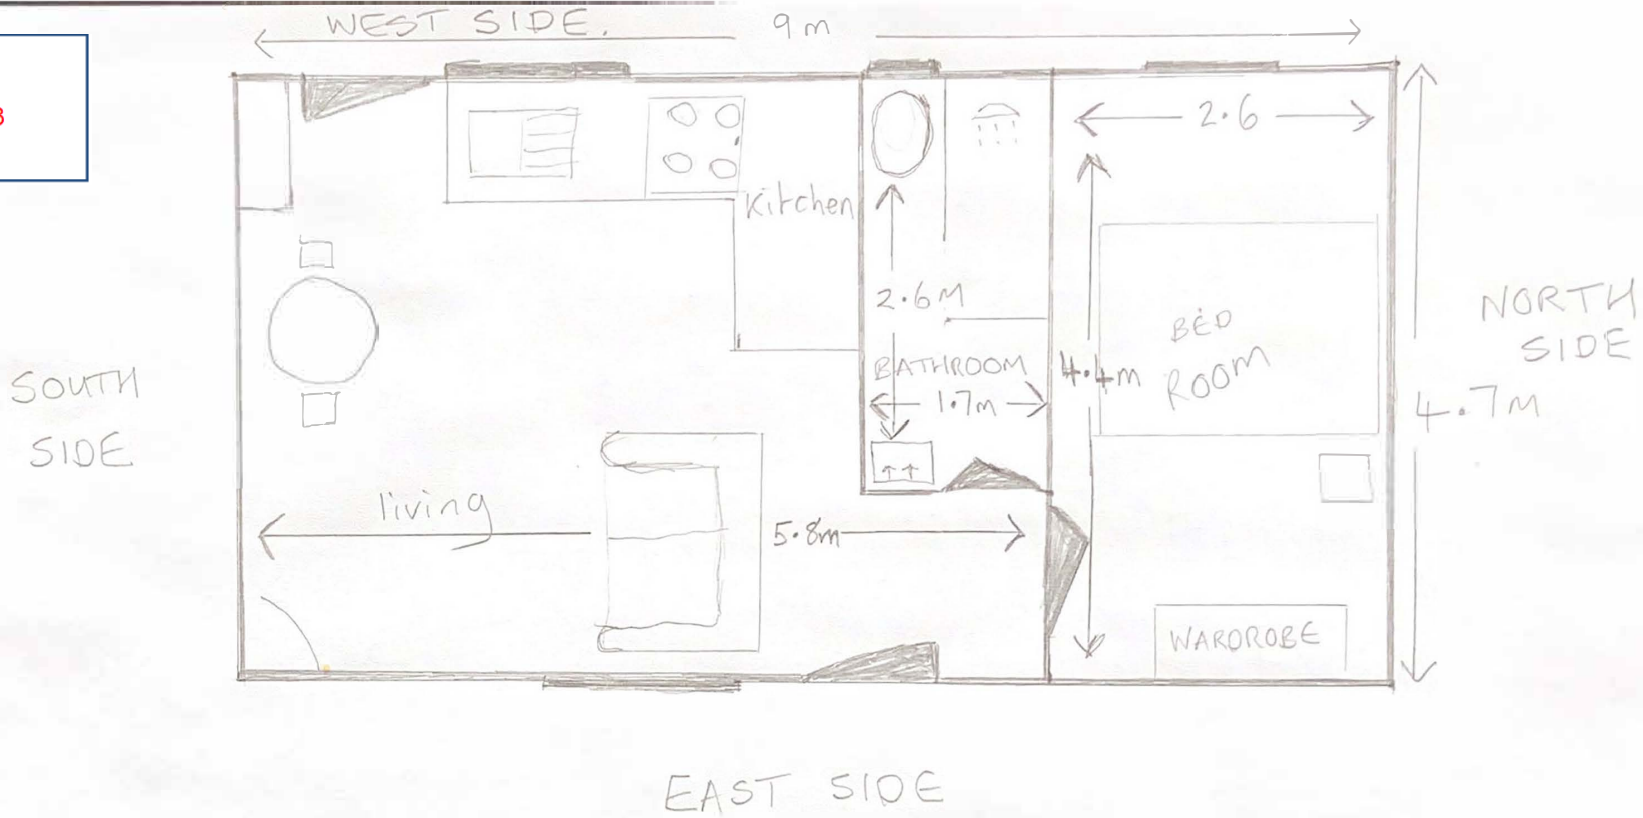

scale 1:50
Floor Plan

NYMNPA
19/06/2023

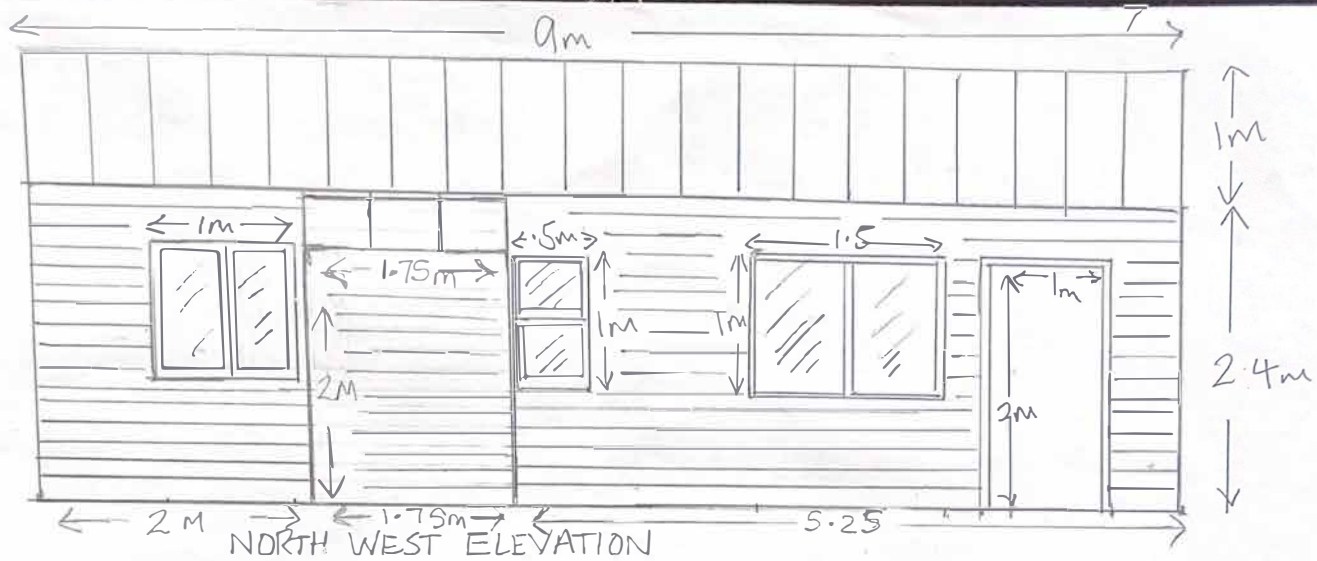

Scale 1:50