


ELEVATION TO ROAD 1:100  
PROPOSED AMMENDMENT

NYMNPA

19/06/2023

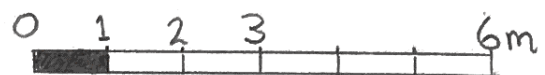


MINOR AMMENDMENT REQUEST REF: NYM / 2020 / 0996 / FL

OWNERS: NC & D EVERITT

SEAGROVE, HOOD LA., CLOUGHTON

SCARBOROUGH YO13 0AT

DATE: 19TH JUNE 2023.

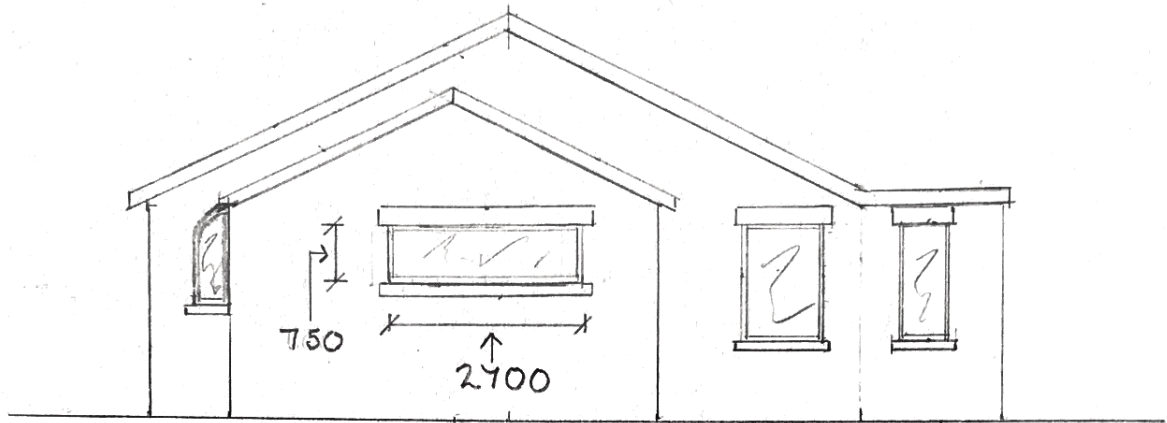


WEST ELEVATION 1:100  
PROPOSED AMMENDMENT




SOUTH ELEVATION 1:100  
PROPOSED AMMENDMENT

NYMNP

19/06/2023

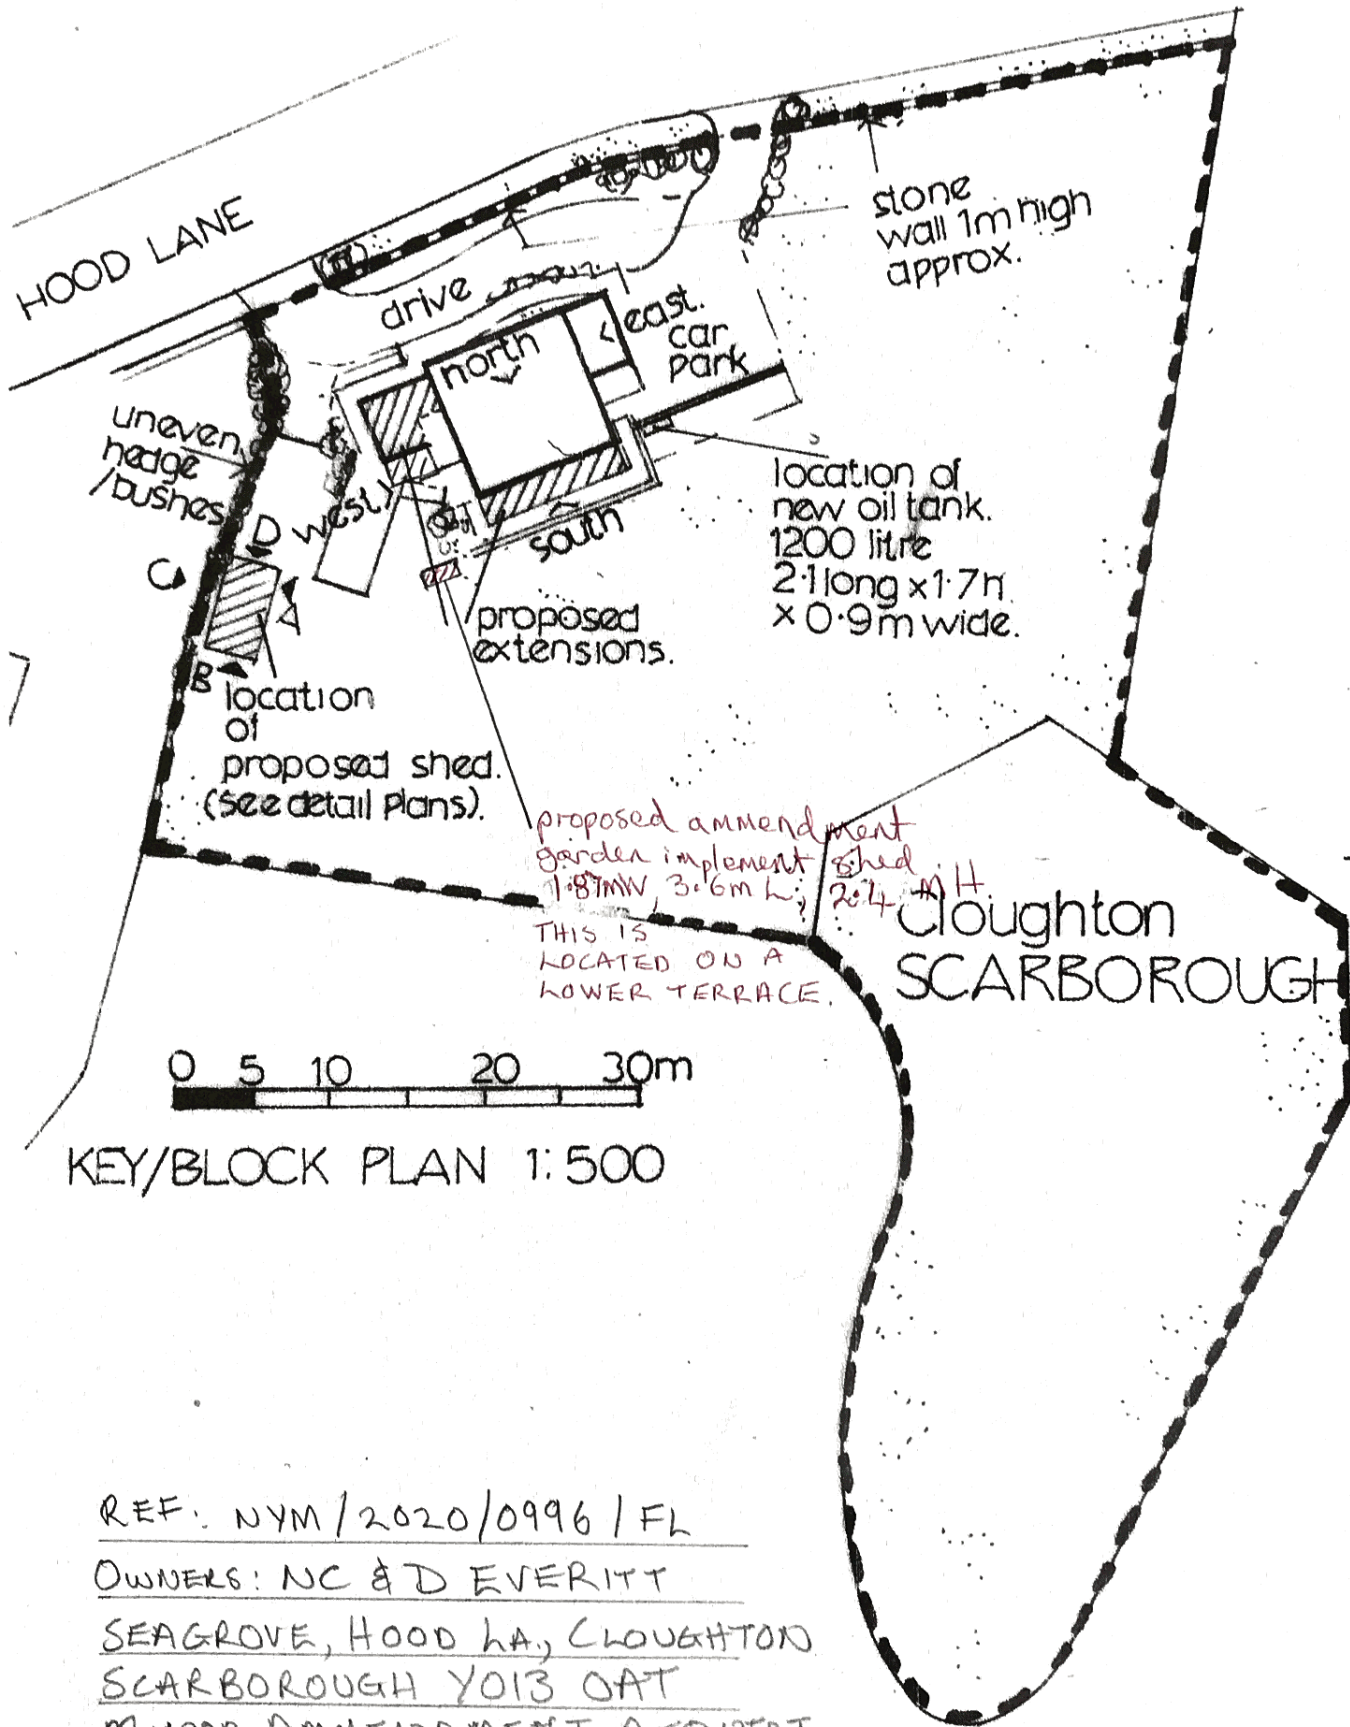

proposed amendment  
garden implement shed  
1.8mW, 3.6m L, 2.4m H  
THIS IS LOCATED ON A LOWER TERRACE.

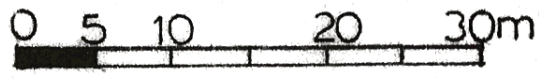

KEY/BLOCK PLAN 1:500

REF: NYM/2020/0996/FL  
OWNERS: NC & D EVERITT  
SEAGROVE, HOOD LA, CLOUGHTON  
SCARBOROUGH YO13 0AT  
MINOR AMMENDMENT REQUEST

DATE 19<sup>TH</sup> JUNE 2023



Dwg.no. 2020/22/6(ii)