



**NYMNP**

**26/06/2023**

Do not scale from this drawing, only figured dimensions are to be taken from this drawing.  
 The contractor must verify all dimensions on site before commencing any work or shop drawings.  
 The contractor must report any discrepancies before commencing work. If this drawing exceeds the quantities taken in any way, the technician is to be informed before work is initiated.  
 Work within the construction (design and management) regulations 2015 is not to start until a health & safety plan has been produced. This drawing is copyright and must not be reproduced without consent of BHD Partnership Ltd.  
[CDM Regulations](#)  
 Contractor must not start without 'Pre Construction Information' from Principle Designer. If unsure contact BHD.  
 Contractor must agree the 'Principle Contractor' roll with the client prior to commencement of the works.  
 Ensure if required under CDM2015 regulations that the project is notified to the HSE.

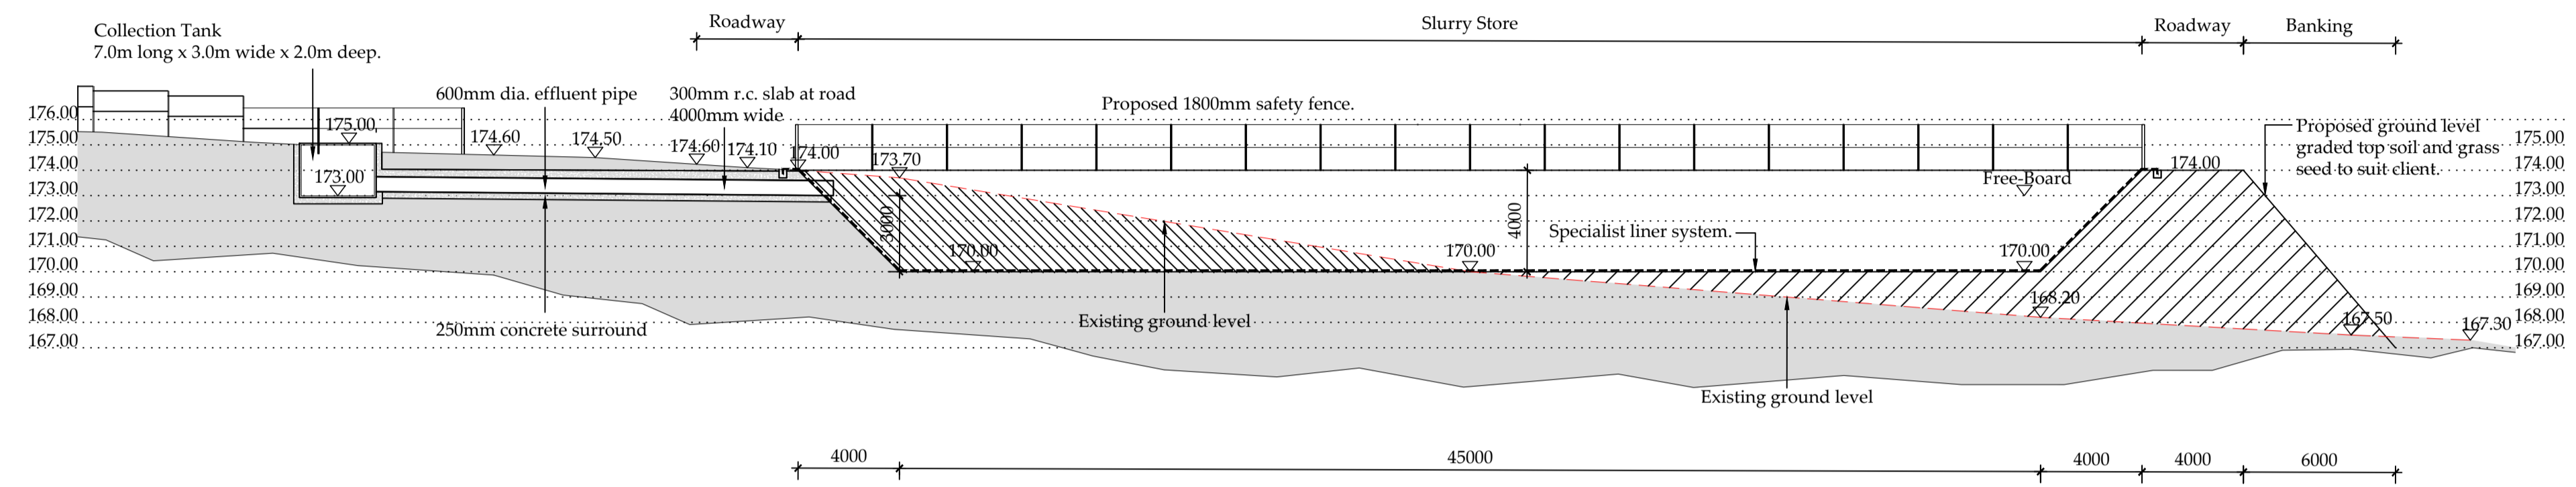

**Longitudinal Section A--A**  
 Scale 1:200

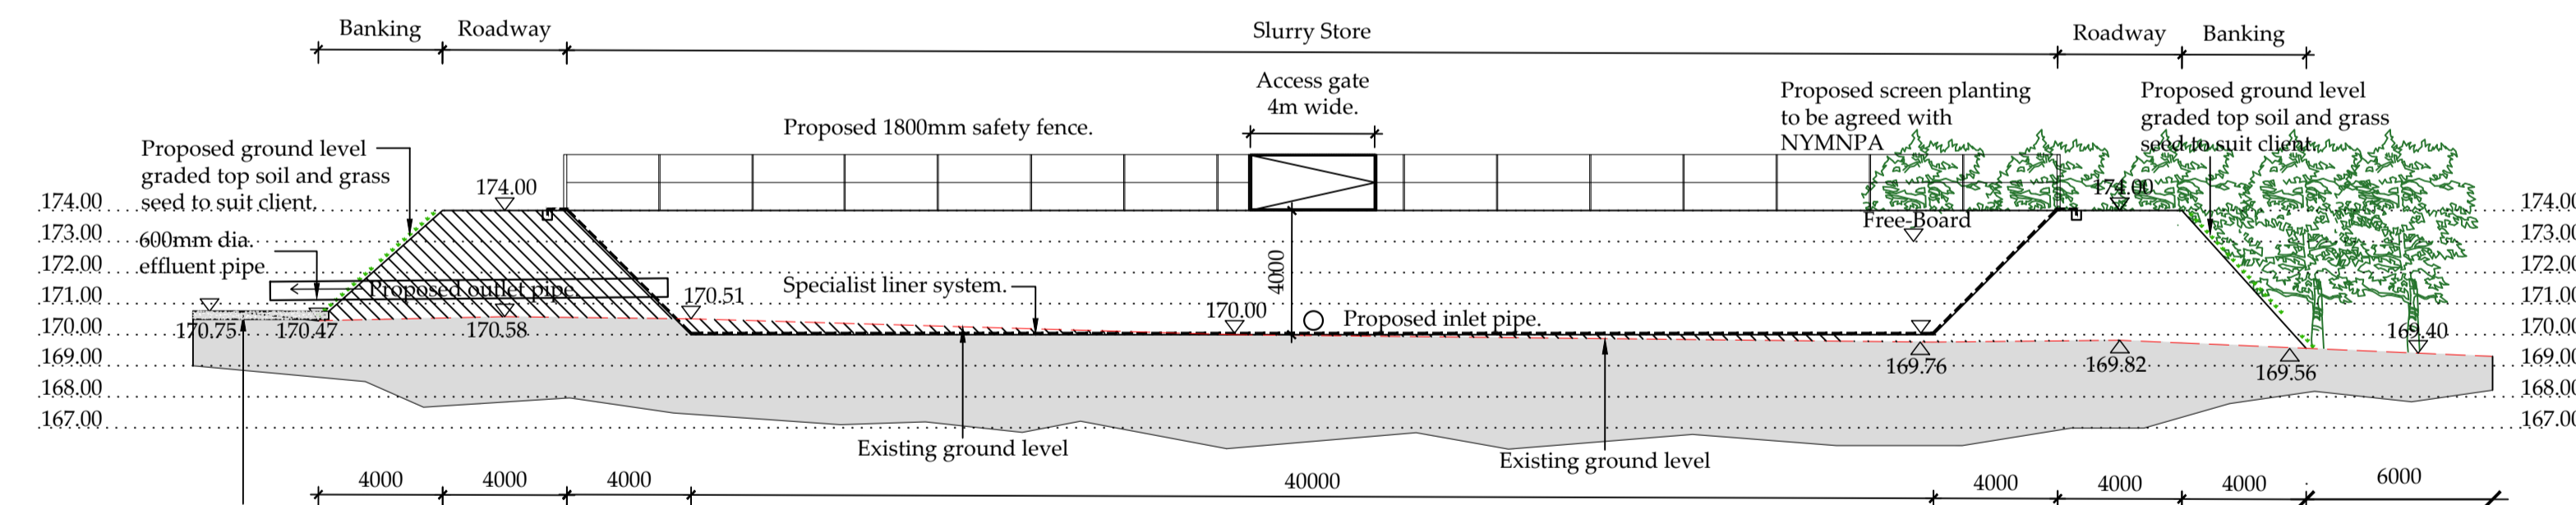

**Cross Section B--B Section**  
 Scale 1:200

Proposed flat refilling area, cut into landscape, to reach outfall connection and valve for slurry tanker/spreader, to be 450mm thick well-compacted DOT type 1 hardcore.



A	14/09/22	GC	Issued for approval
---	----------	----	---------------------

REV	DATE	BY	AMENDMENT
-----	------	----	-----------

CLIENT: Mr S.J. & Mrs E. Welford

PROJECT: Butter Park Farm  
 Egton Grange YO22 5AZ

Drawing: Proposed Slurry Store  
 Sections A--A & B--B

DRAWING STATUS: Preliminary

DRAWN: G Carr	CHECKED: T R Harrison
---------------	-----------------------

SCALE @ SIZE: 1:200 @ A1	DATE: 09/09/22
--------------------------	----------------

DRAWING No: D12336-05	REV: A
-----------------------	--------