


From:
Sent: Monday, October 2, 2023 11:51 AM
To: Hilary Saunders
Subject: Ash die back NYM2023/0582

Morning Hilary

Thank you for your email of last week. We have attached a drawing showing affected trees marked out in yellow. The group 1 of trees are multi-stemmed Ash all of which are affected by die back. We would if possible like to remove these completely. We do not believe this will leave any gapping in the hedgerow as they sit behind the substantial road side hedge.

The group 3 group of Ash trees, we would if possible like to reduce these down to a safe level, removing the dead wood.


Regards
David Islip

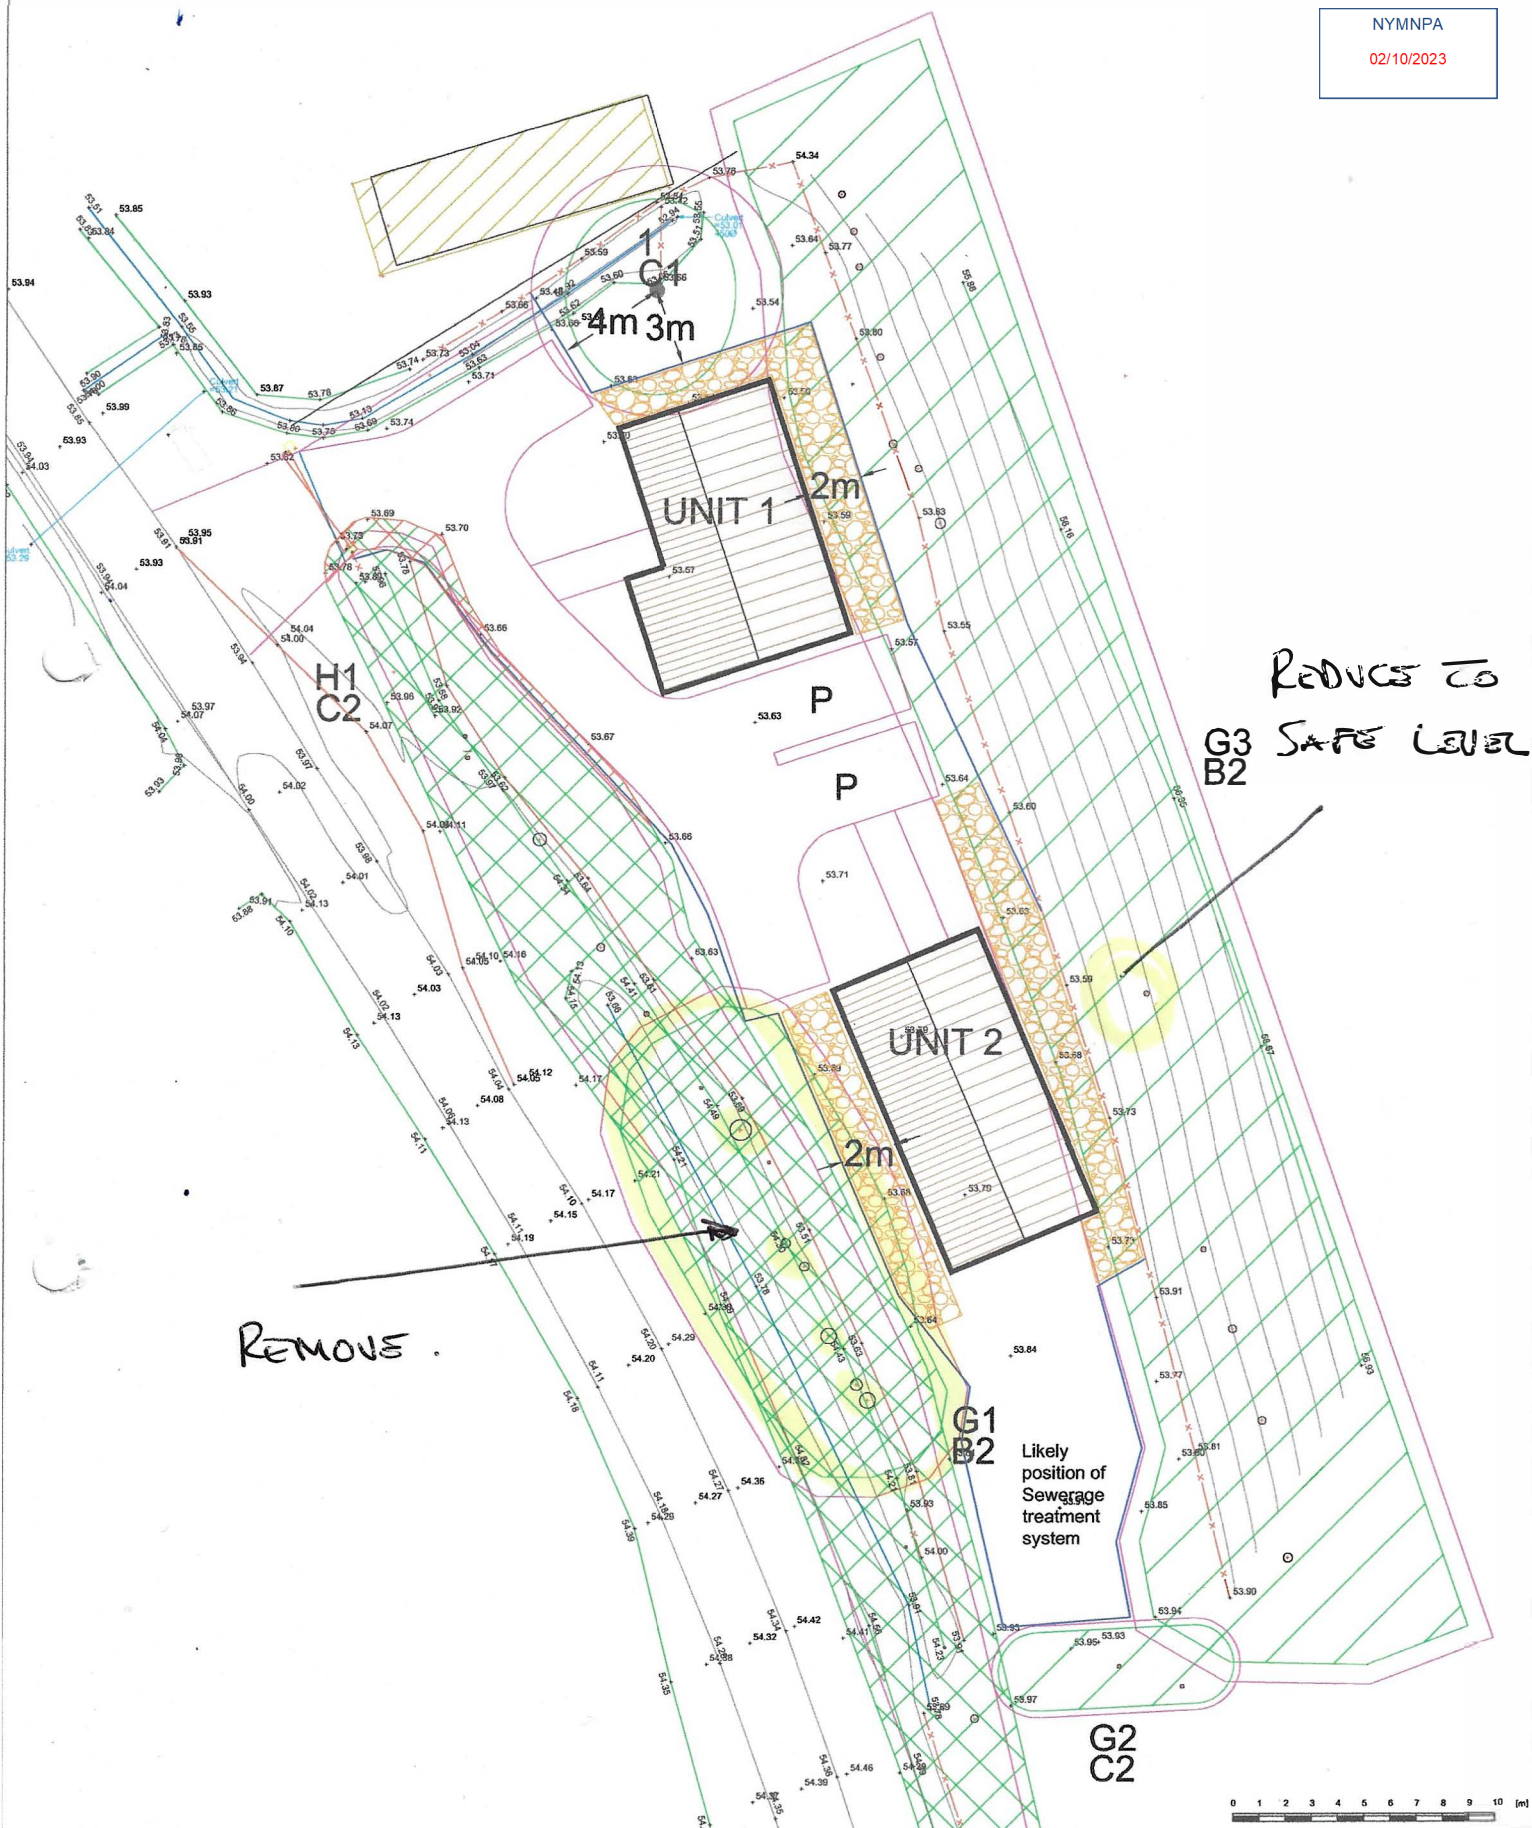

REMOVE

REDUCES TO
SAFE LEVEL
G3
B2

Likely position of
sewerage
treatment
system

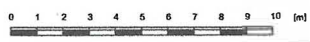

- Tree to be Retained
- Group of Trees to be Removed
- Tree Protection Barrier (specifications as per Appendix 5 - TYPE B)
- Trees to be Removed
- Hedgerow to be Removed
- Ground Protection (specifications as per Appendix 6)
- Root Protection Area - to remain free from disturbance
- Group of Trees to be Retained
- 1G1/1H Trap/Group/Hedgerow Number
- Hedgerow to be Retained
- A1/B1/C1A/BSS337 Retention Category

elliottconsultancy ltd.
an associated company of
 Wines Neal, Underhill, Glasfurd
 North Yorkshire YO21 2PP
 01474 887001
 enquiries@elliottconsultancy.com

APPENDIX 4
 Drawing Title: Tree Protection Plan
 Project: Middlewood Lane, Fillingfleet
 Drawing Number: ARB/CP/2835/TFP
 Date: May 2022
 Scale: 1:100 @ A1