




NYMNP
25/09/2023

• LOW LEVEL DOWNLIGHTER ON 100mm x 100mm POST
 INSTALLED 300mm ABOVE FINISHED FLOOR LEVEL
 GU10 3W Warm White Lamp (420 lumen output)


• LOW LEVEL DOWNLIGHTER
 INSTALLED 300mm ABOVE FINISHED FLOOR LEVEL
 GU10 3W Warm White Lamp (420 lumen output)

LIGHTING CONTROL
 All fittings on Dusk/Dawn Photocell, with timers.

LIGHTING DESIGN
 To achieve a minimum of 5 Lux for safety purposes on walkways only.

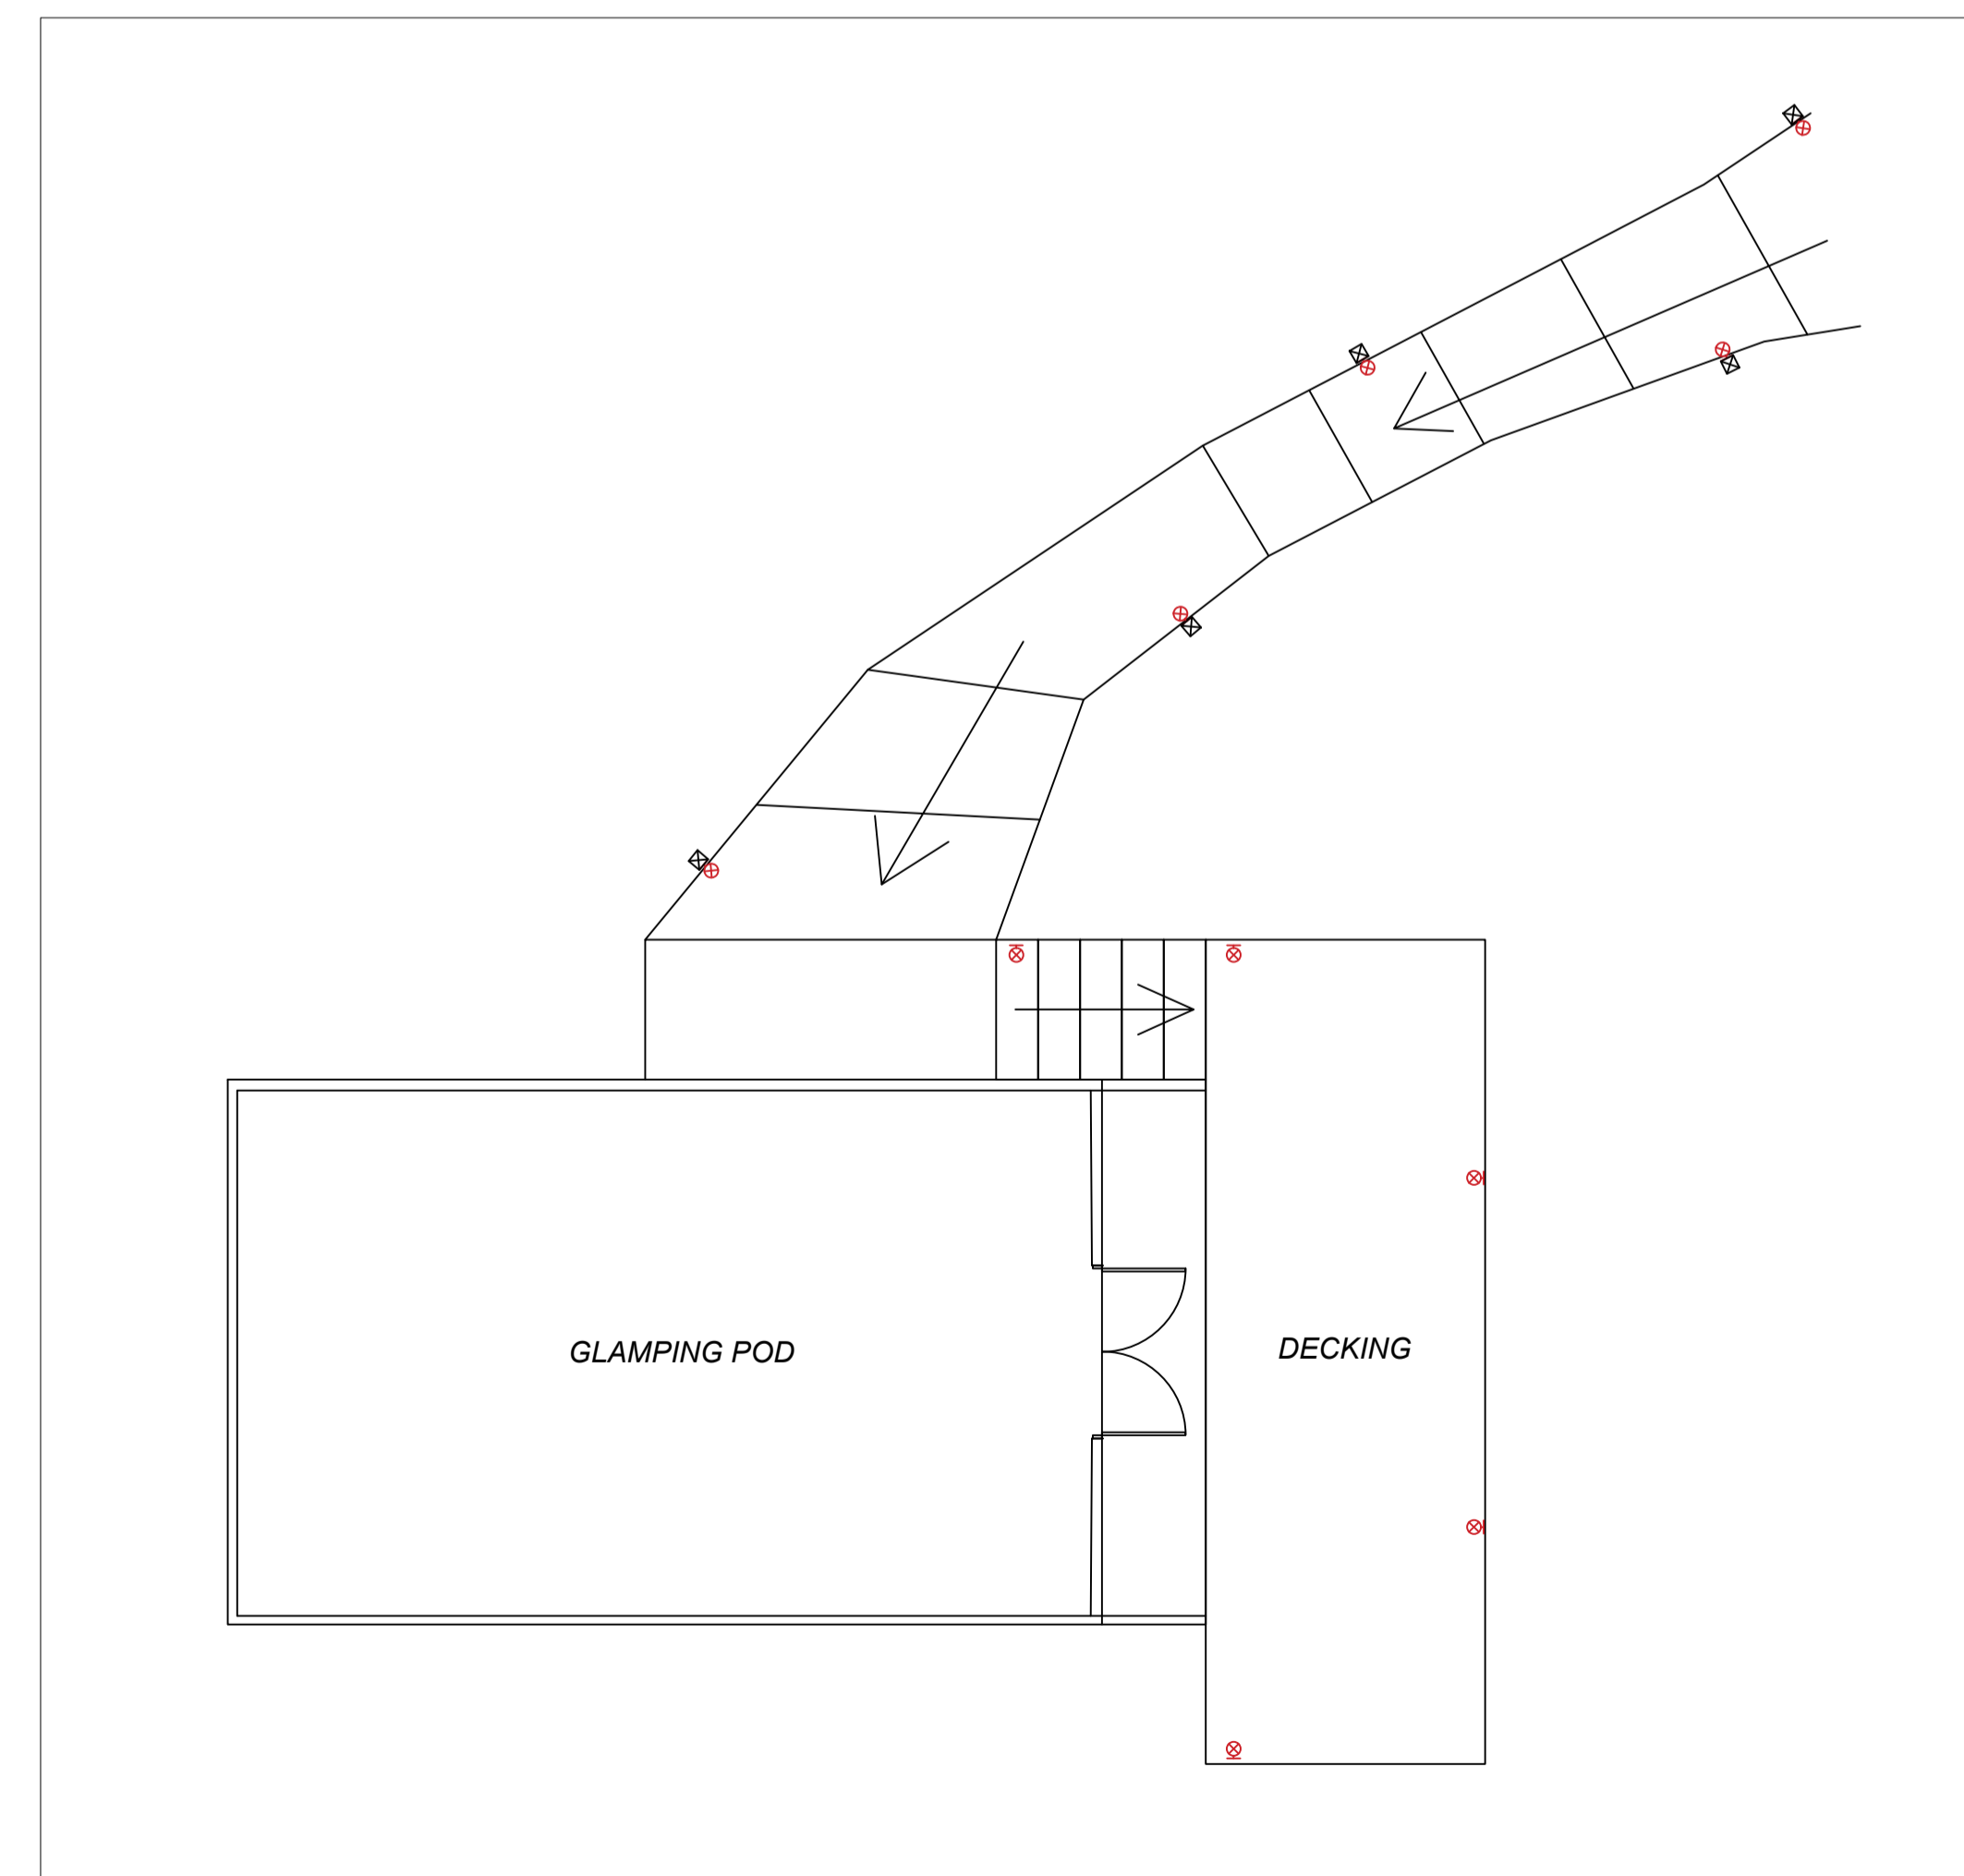


| | |
|------------------------------------|----------|
| SITE | |
| PROSPECT HOUSE FARM YO13 0BH | |
| DRAWING TITLE | |
| GLAMPING PODS External Lighting | |
| SCALE | |
| 1:50/1:500 @ A1 | |
| DRAWING No. | |
| PHF-JM-301 | |
| DATE | REVISION |
| 31/08/2023 | - |

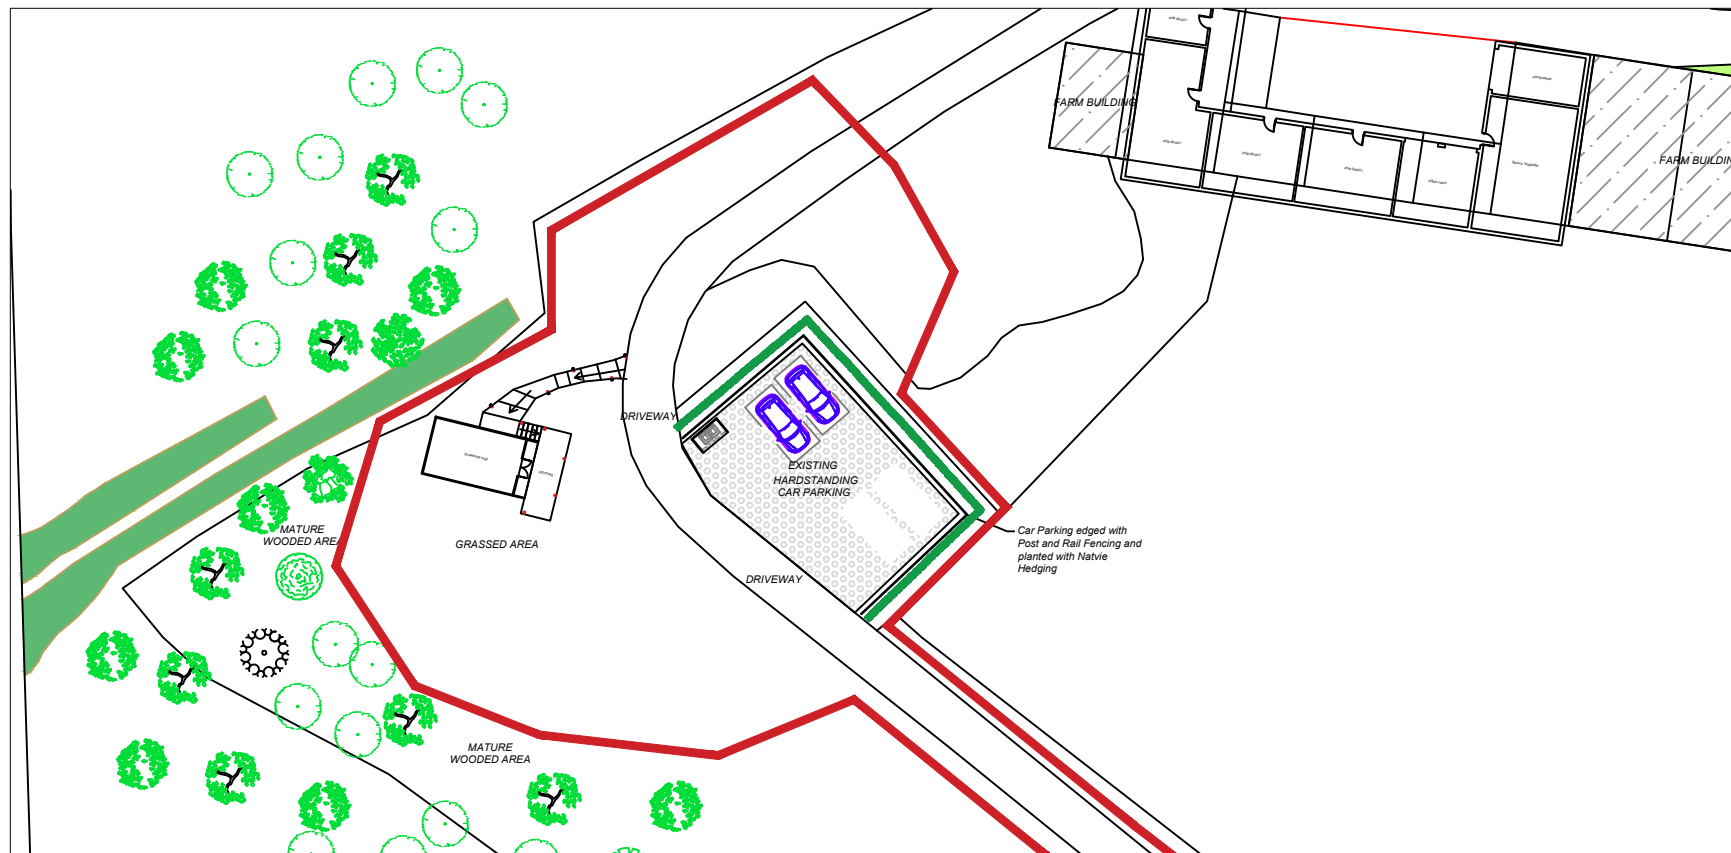

CAR PARKING HEDGING

NYMNPA
25/09/2023

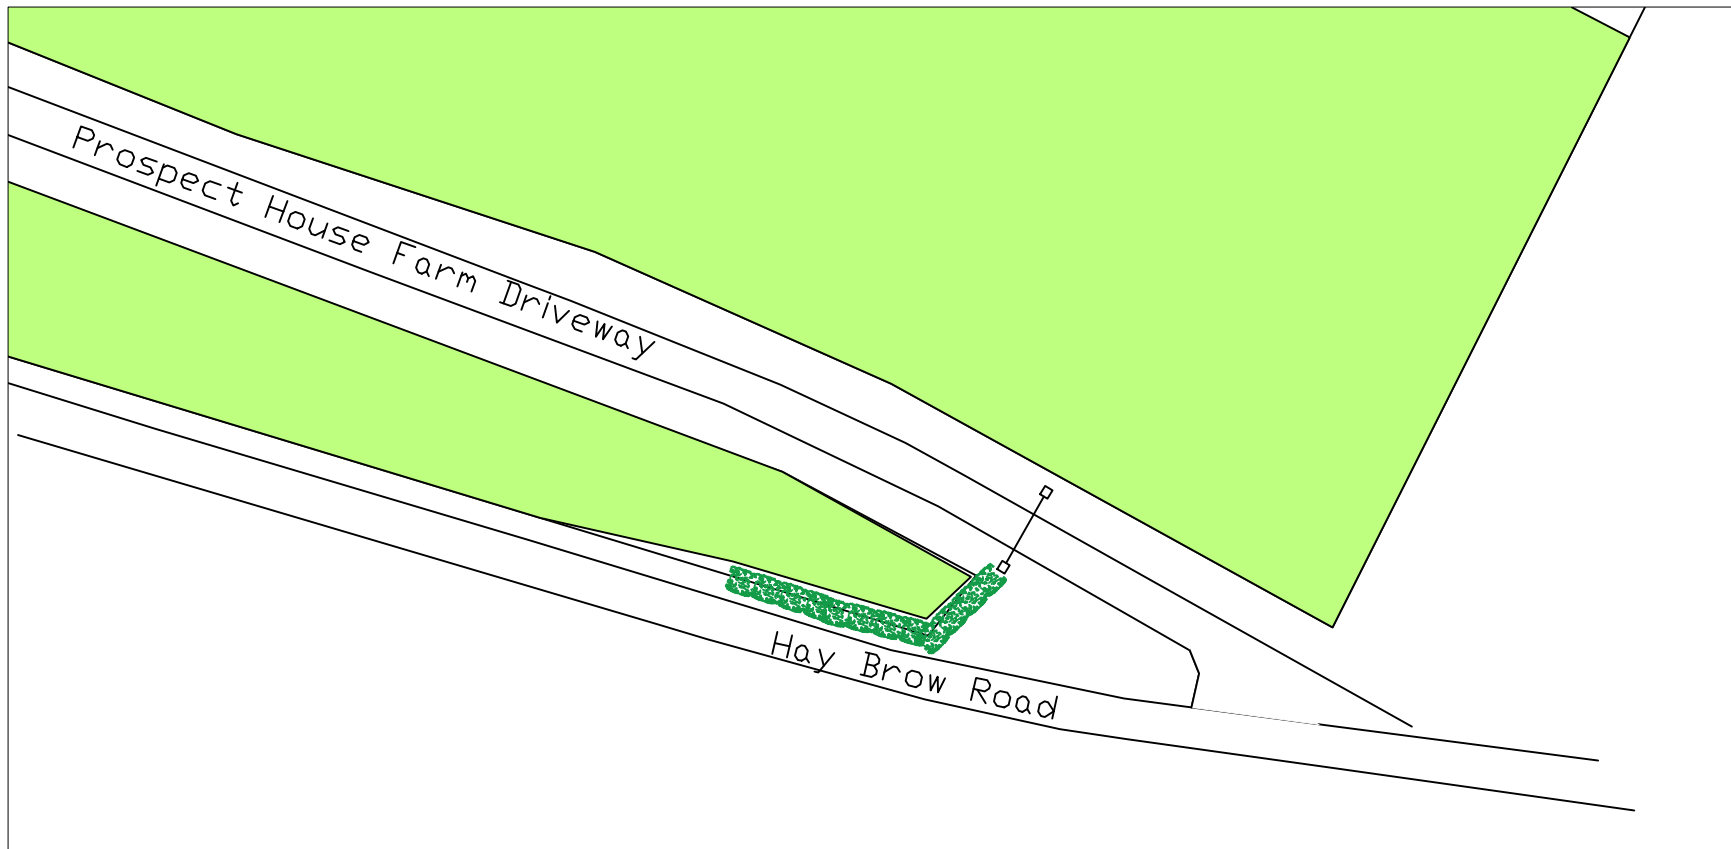

DRIVEWAY ENTRANCE HEDGING

| | |
|---|----------|
| SITE | |
| PROSPECT HOUSE FARM YO13 0BH | |
| DRAWING TITLE | |
| GLAMPING PODS HEDGE PLANTING | |
| SCALE | |
| 1:500 @ A3 | |
| DRAWING No. | |
| PHF-JM-501 | |
| DATE | REVISION |
| 31/08/2023 | - |