
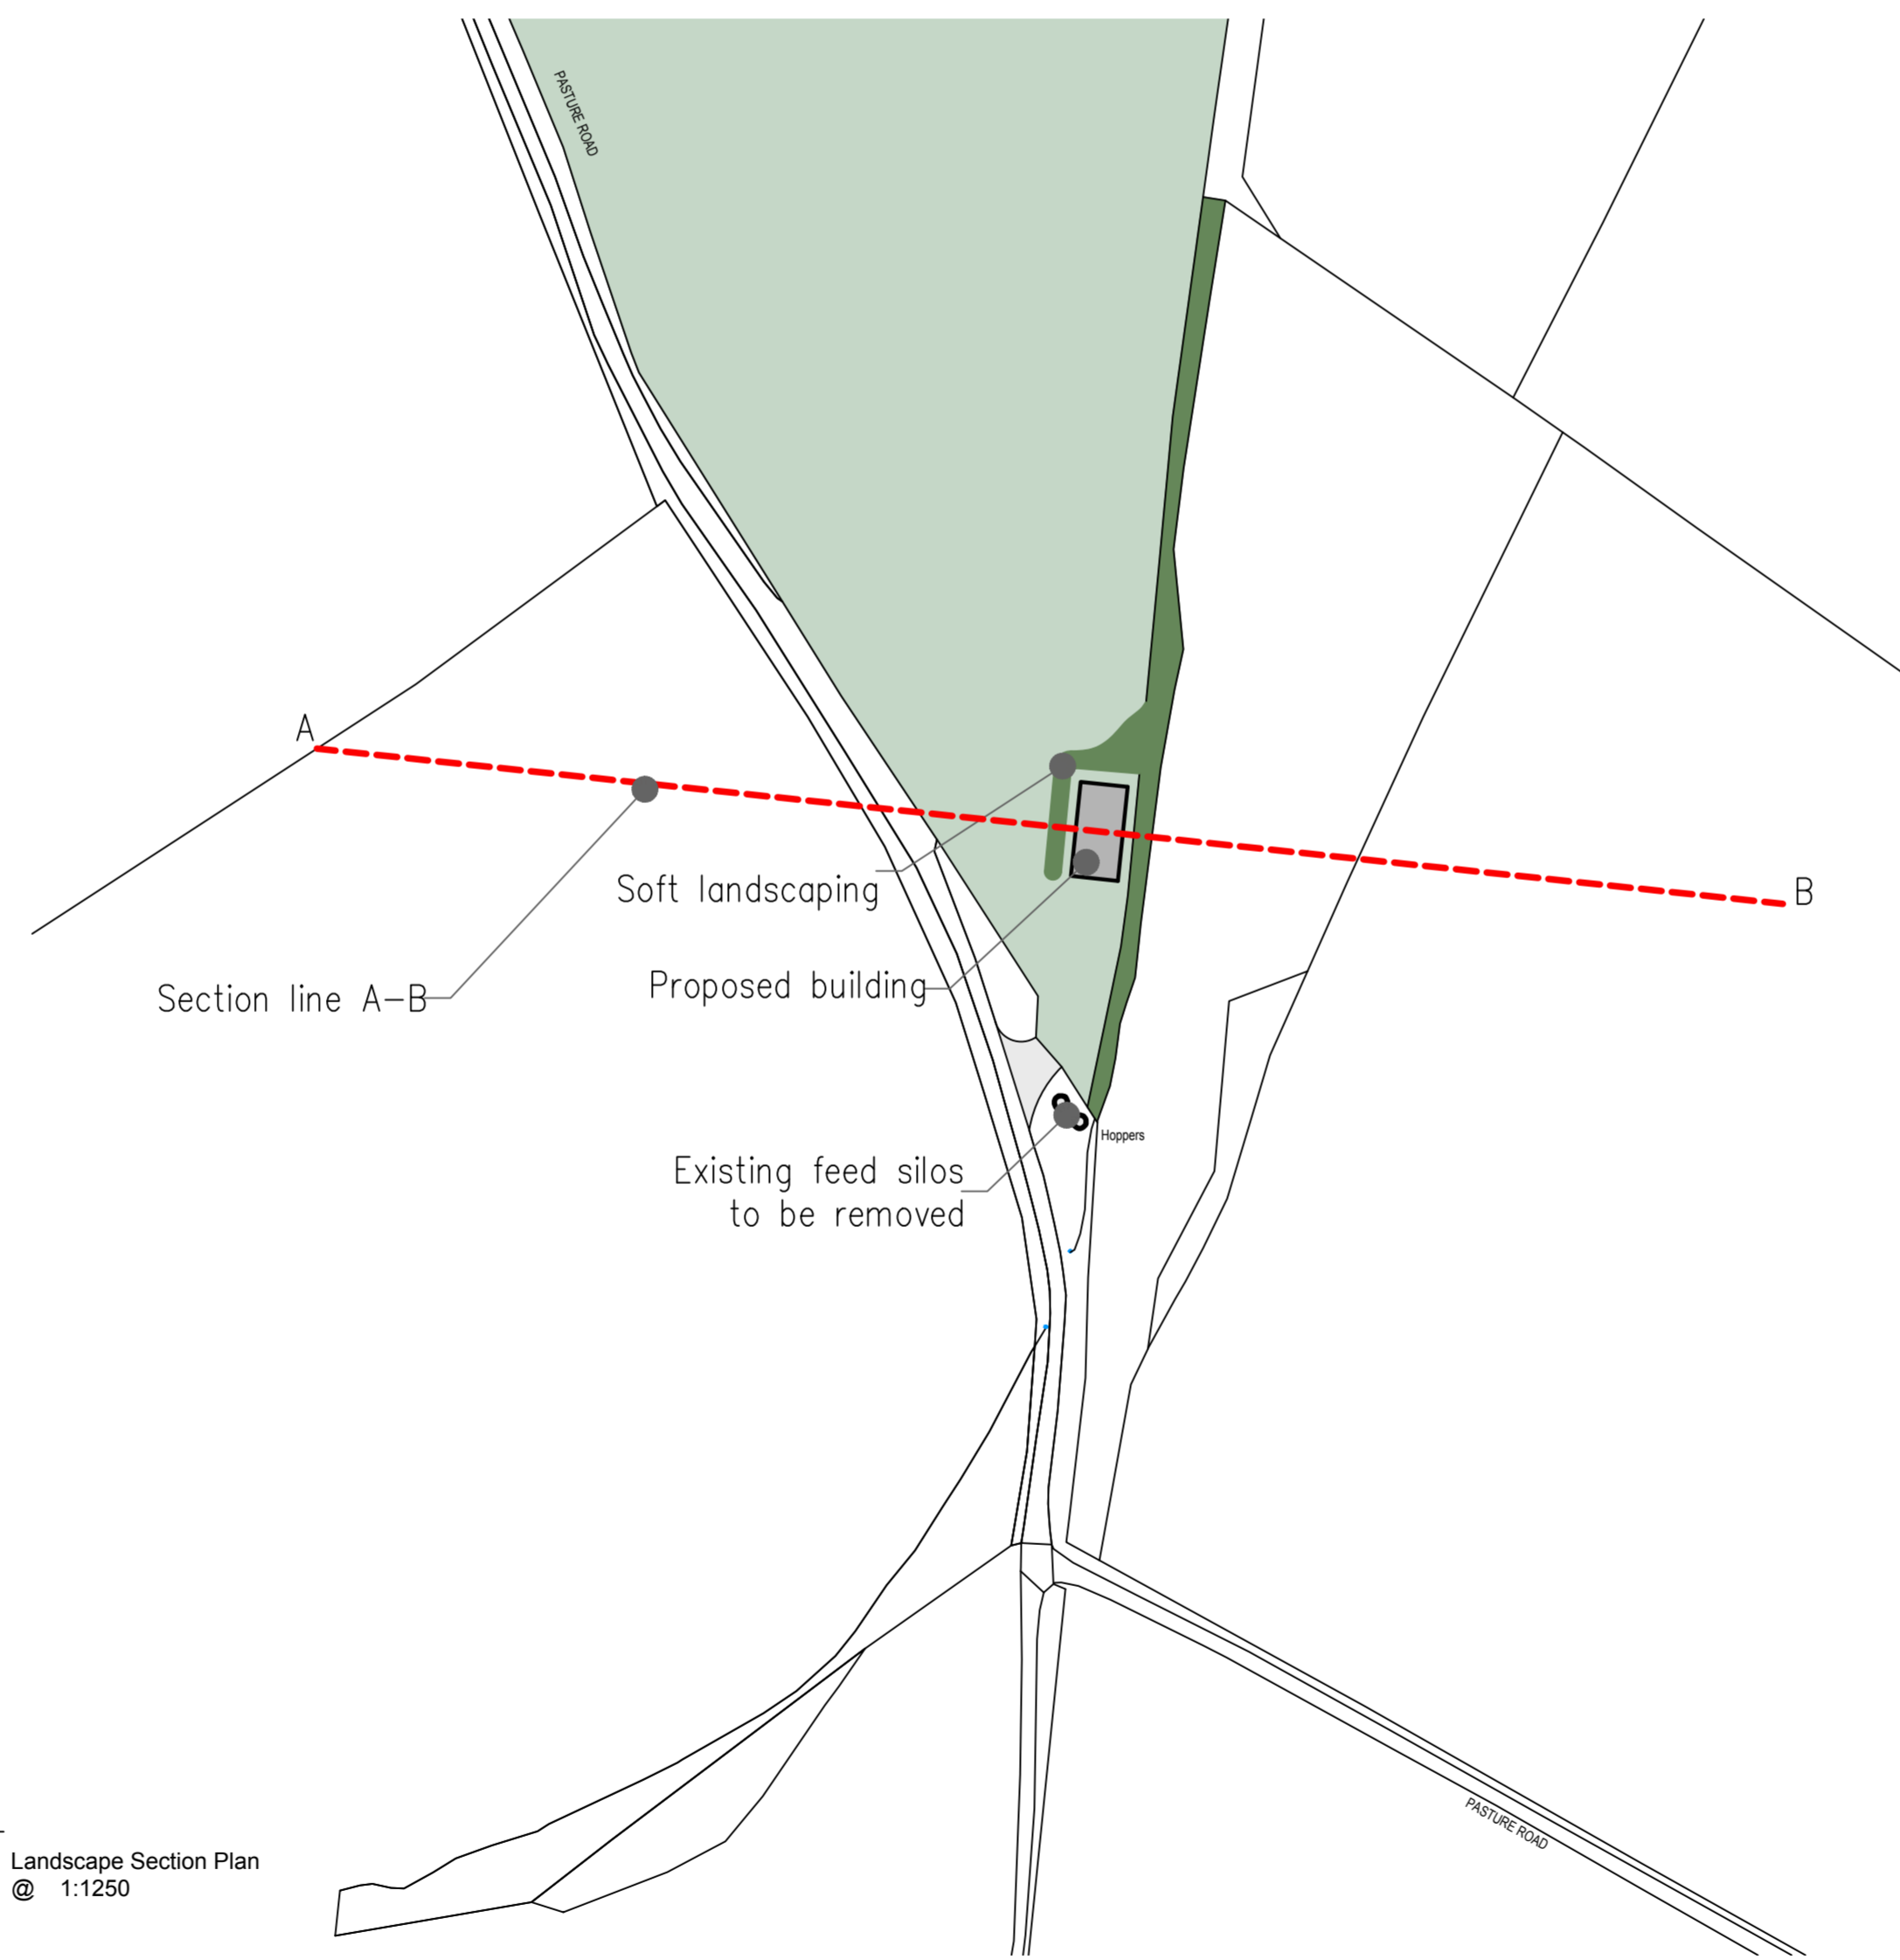


Drawing <b>Proposed Works A1</b>			
<b>IAN PICK ASSOCIATES LTD</b> Specialist Agricultural & Rural Planning Consultants			
Station Farm Offices, Wansford Road, Nafferton, Driffield, East Yorkshire, YO25 8NJ			
<b>Project</b> FHJA & MA Eddon - General Purpose Agricultural Building			
Scale	1=200	1:500	1:2500 @ A1
Drw No.	ME011123	Rev: -	
Drawn by:	S H	Date:	Nov 2023

The drawing is the copyright of Ian Pick Associates Ltd and should not be altered, copied or reproduced without written consent.

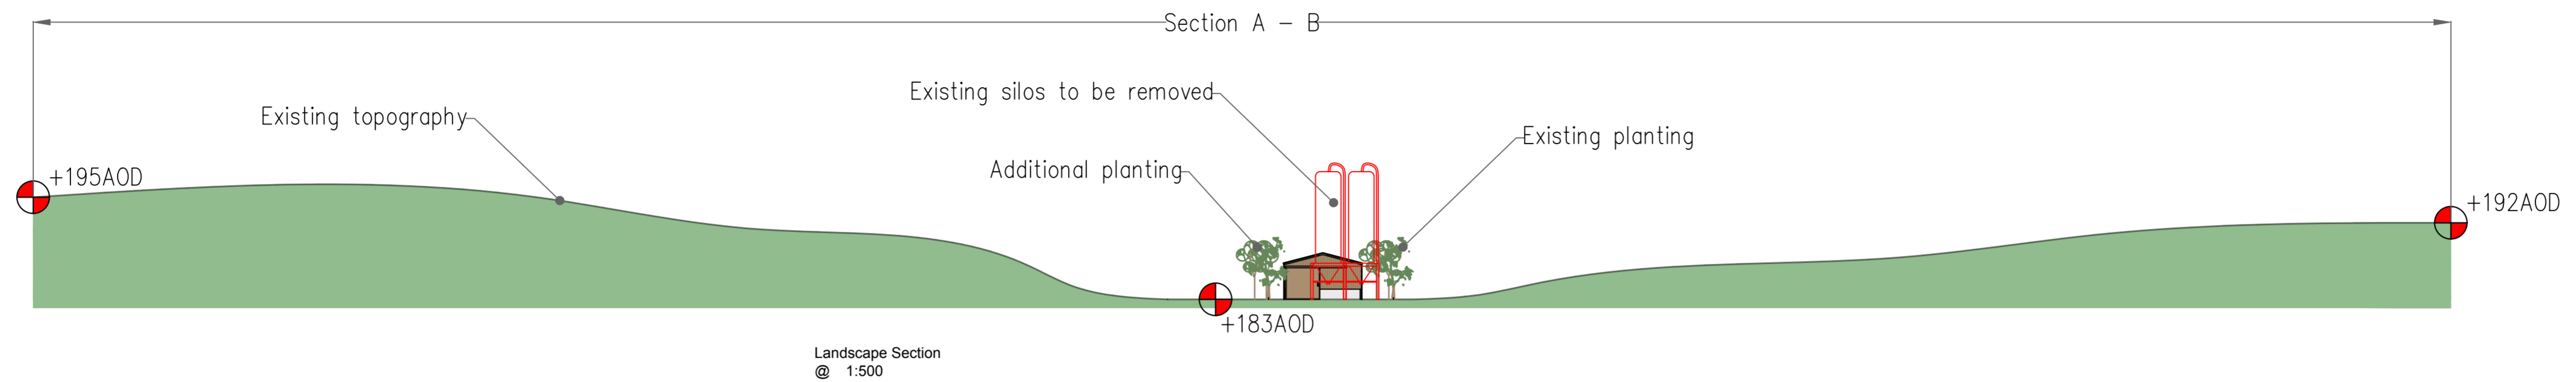

NYMNP  
21/11/2023

Drawing  
**Landscape Sections A1**

**IAN PICK ASSOCIATES LTD**  
Specialist Agricultural & Rural Planning Consultants

Station Farm Offices, Wansford Road, Nafferton,  
Driffield, East Yorkshire, YO25 8NJ

**Project**  
FHJA & MA Eddon - General Purpose Agricultural Building

Scale	1:500	1:1250	@ A1
Drw No.	ME021123	Rev: -	
Drawn by:	S H	Date:	Nov 2023

The drawing is the copyright of Ian Pick Associates Ltd and should not be altered, copied or reproduced without written consent.