
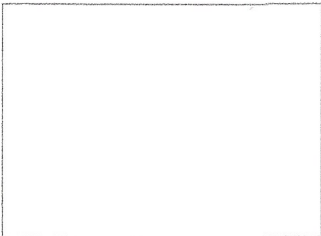
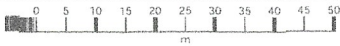


NYMNPA
28/11/2023

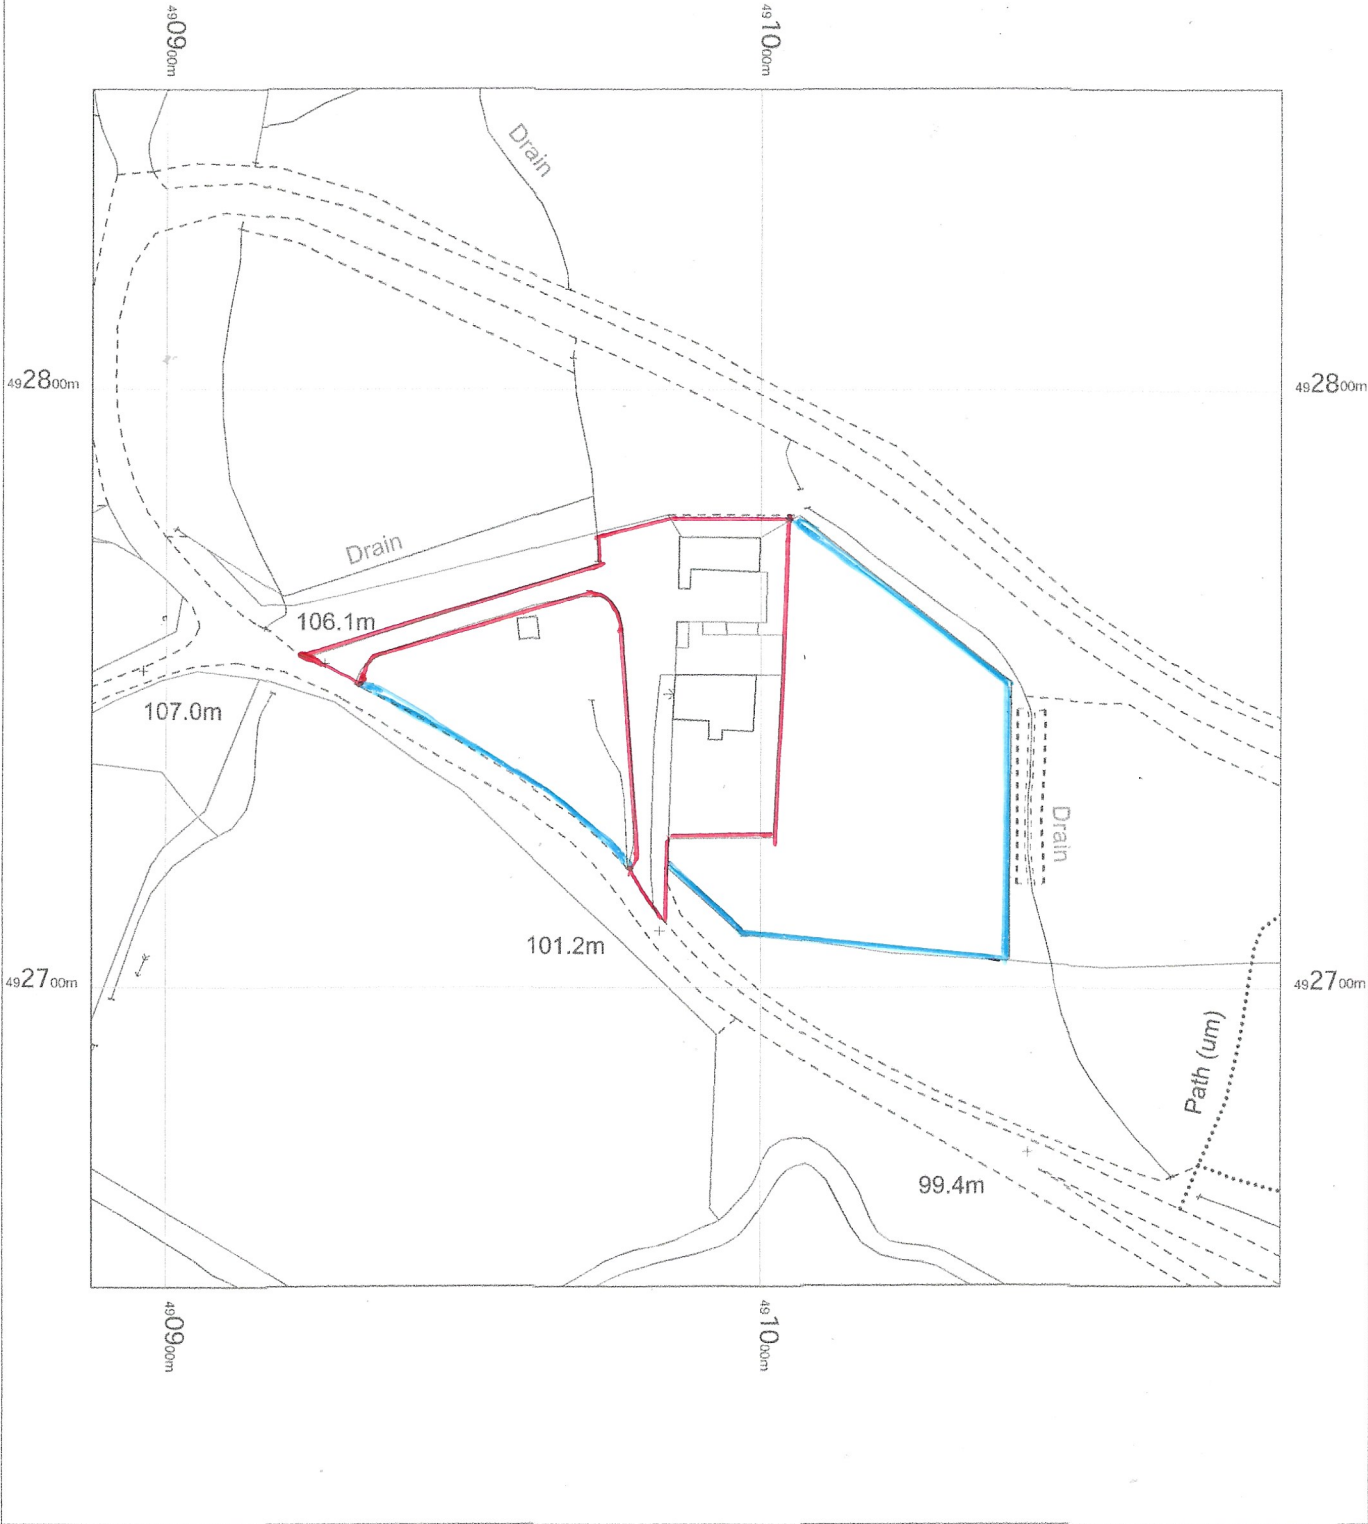

OS MasterMap 1250/2500/10000 scale
Friday, November 24, 2023, ID: BLJT-01137535
www.planningapplicationmaps.co.uk

1:1250 scale print at A4. Centre: 490987 E, 492750 N

©Crown Copyright Ordnance Survey. Licence no.
100051661

