



NYMNP

09/11/2023

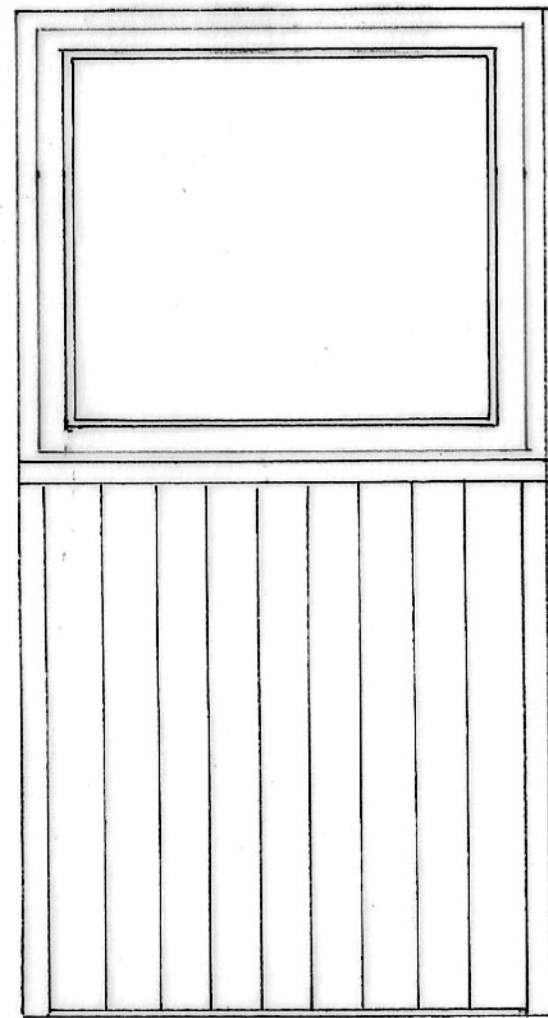

ELEVATION 1:20

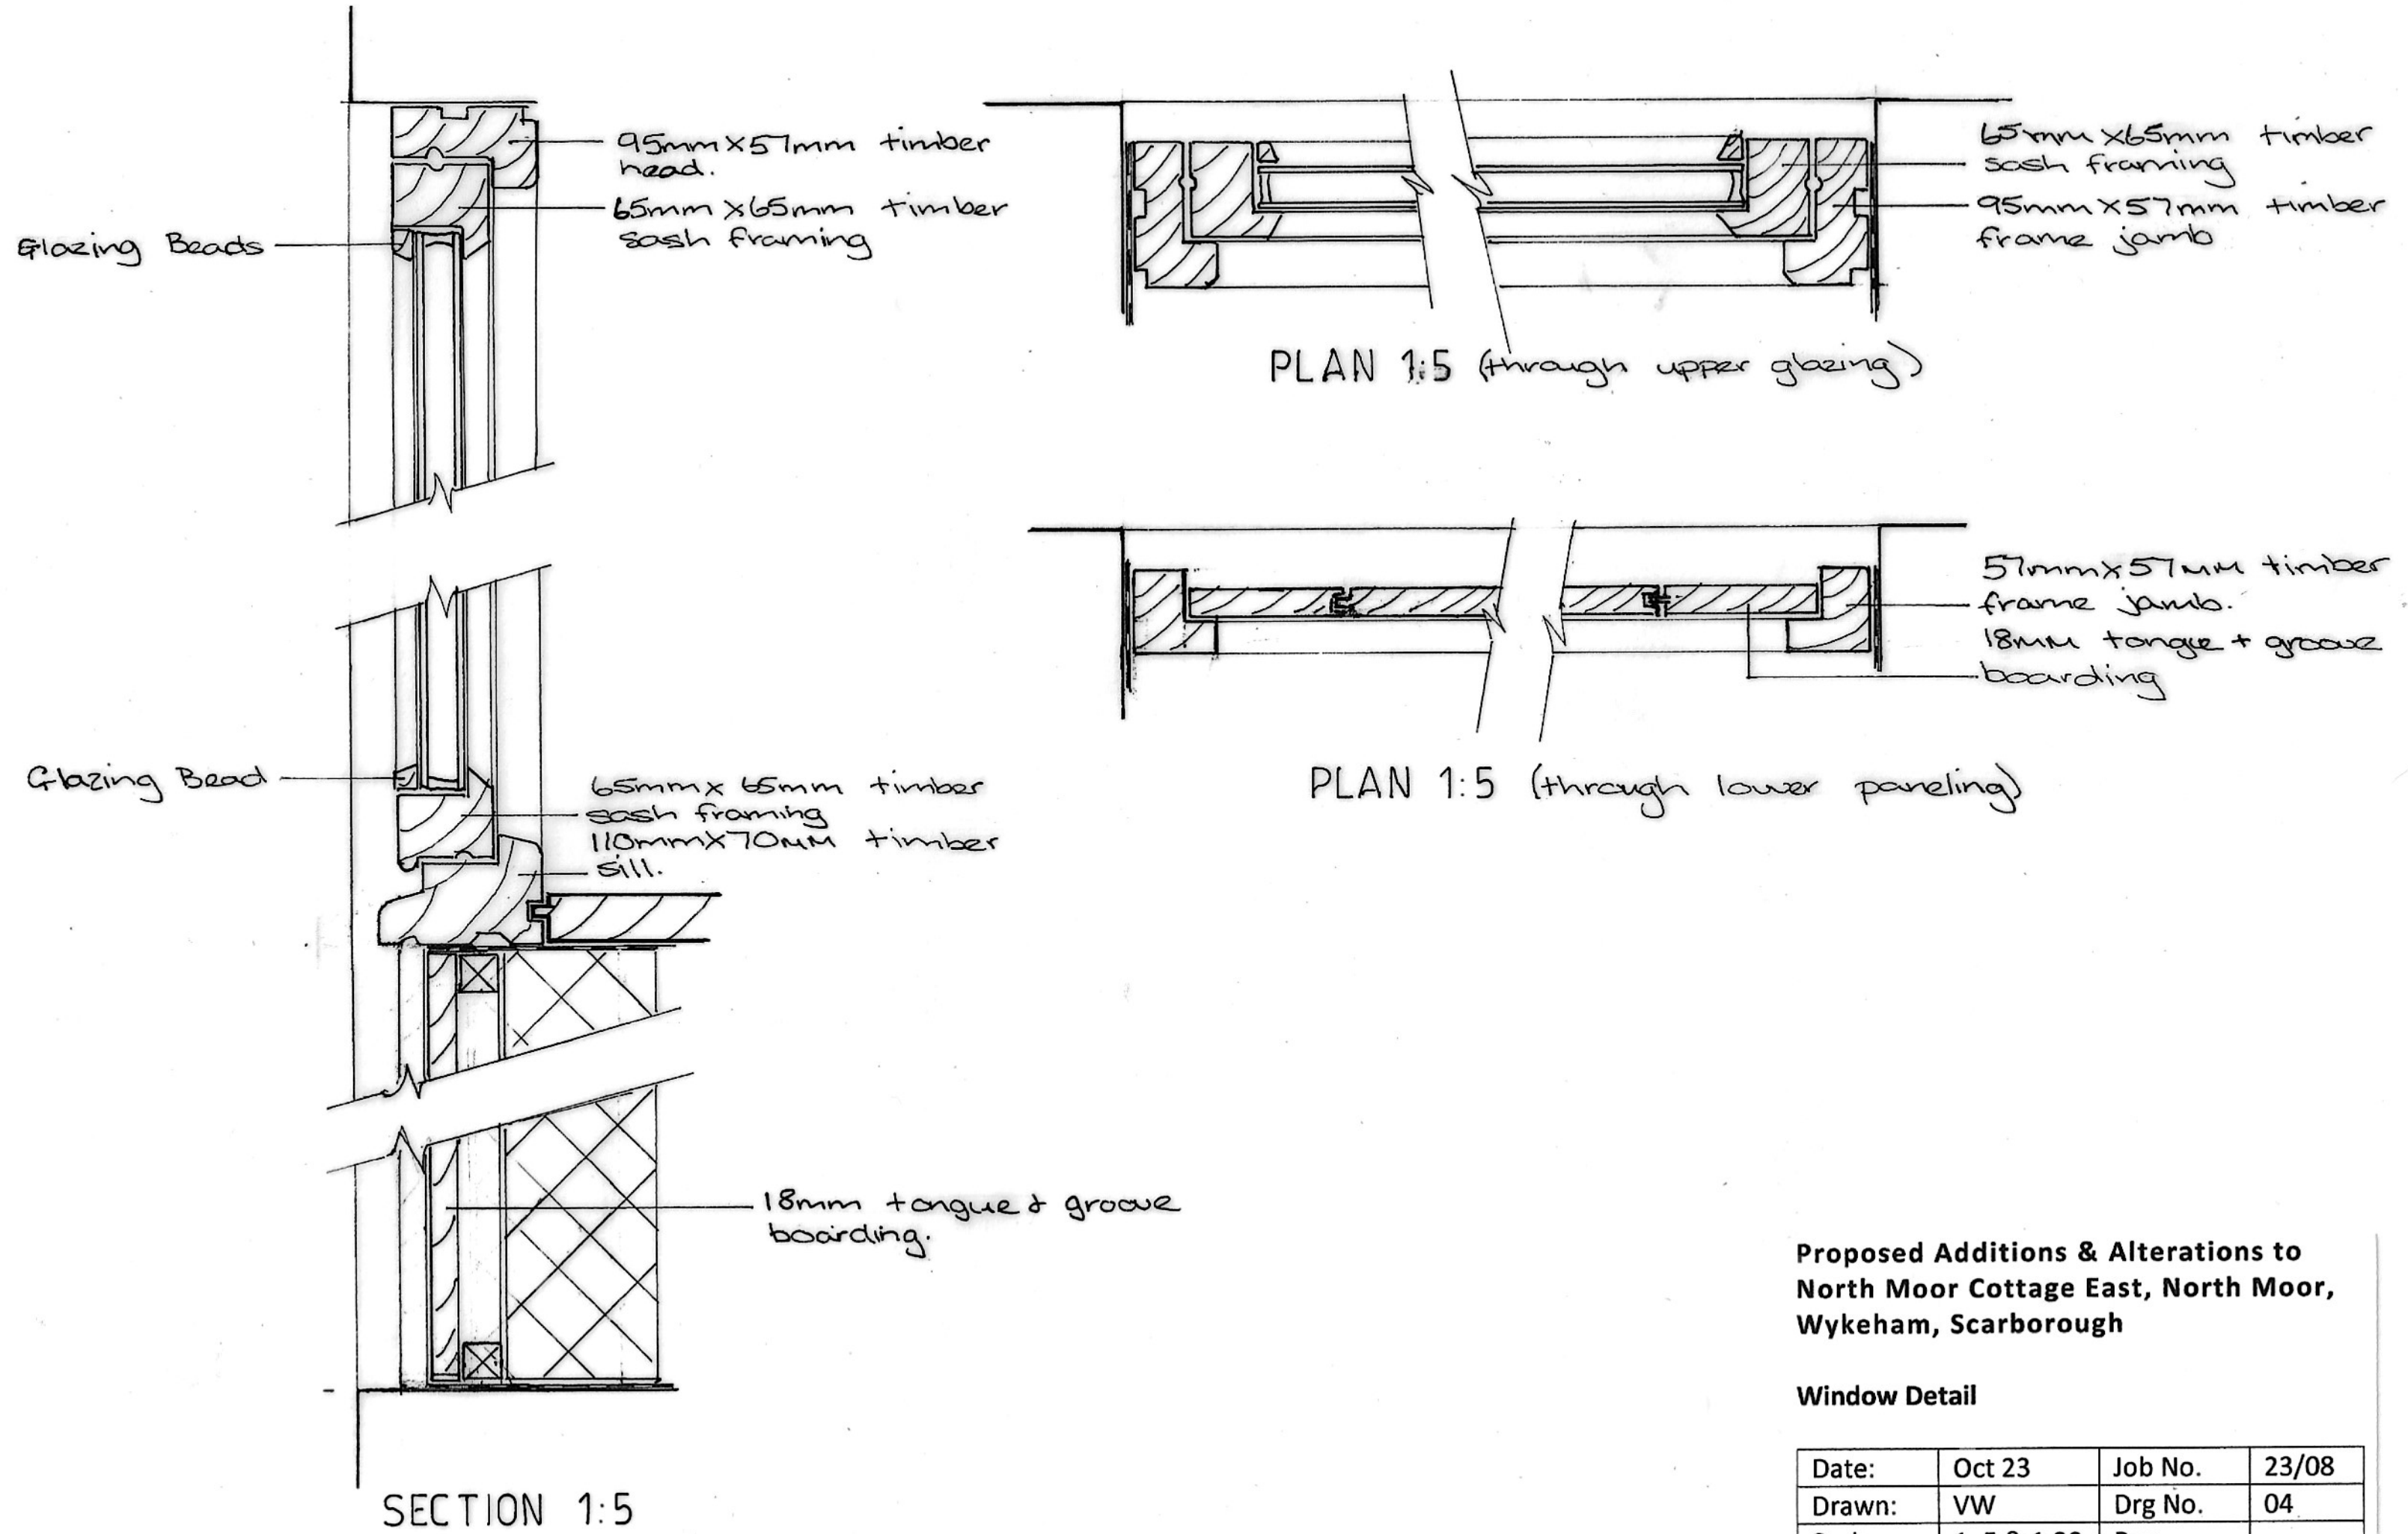


Proposed Additions & Alterations to North Moor Cottage East, North Moor, Wykeham, Scarborough

Window Detail



| | | | |
|--------|-------------|---------|-------|
| Date: | Oct 23 | Job No. | 23/08 |
| Drawn: | VW | Drg No. | 04 |
| Scale: | 1: 5 & 1:20 | Rev. | |

Victoria Wharton
Architectural Design
7 Red Scar Lane
Scarborough
YO12 5RH

PLAN 1:5

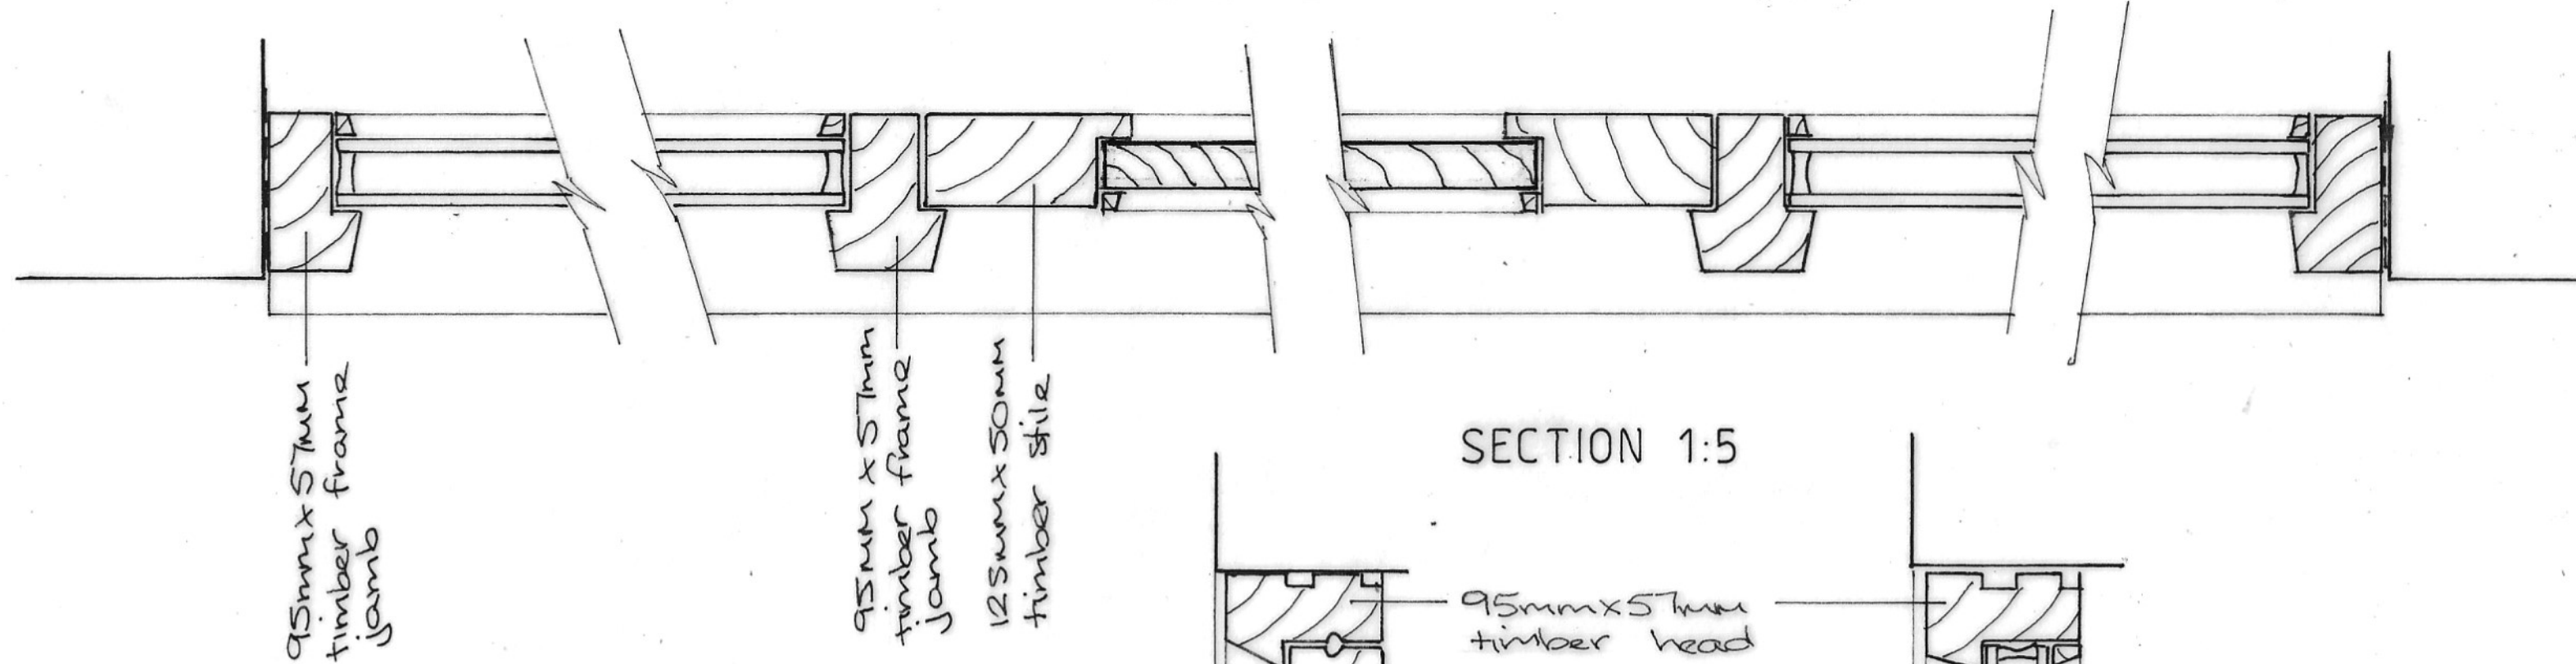

SECTION 1:5

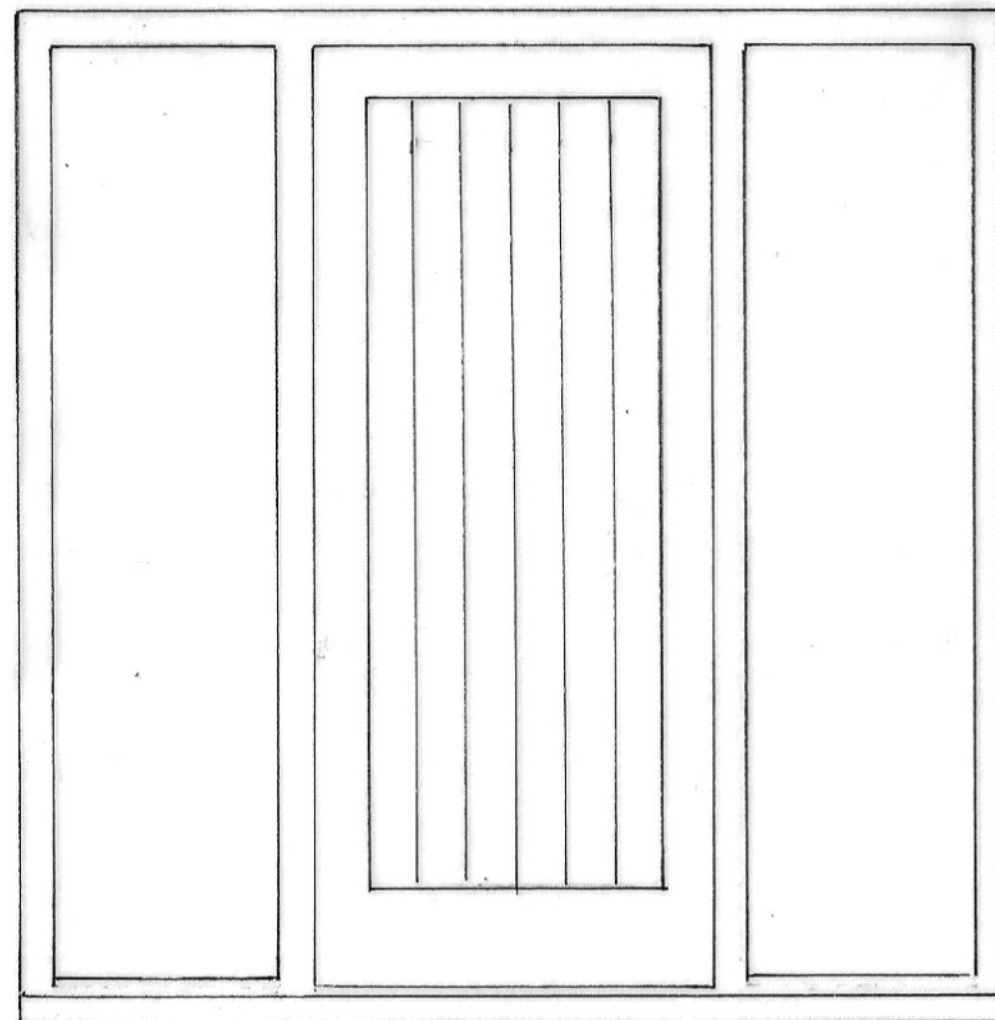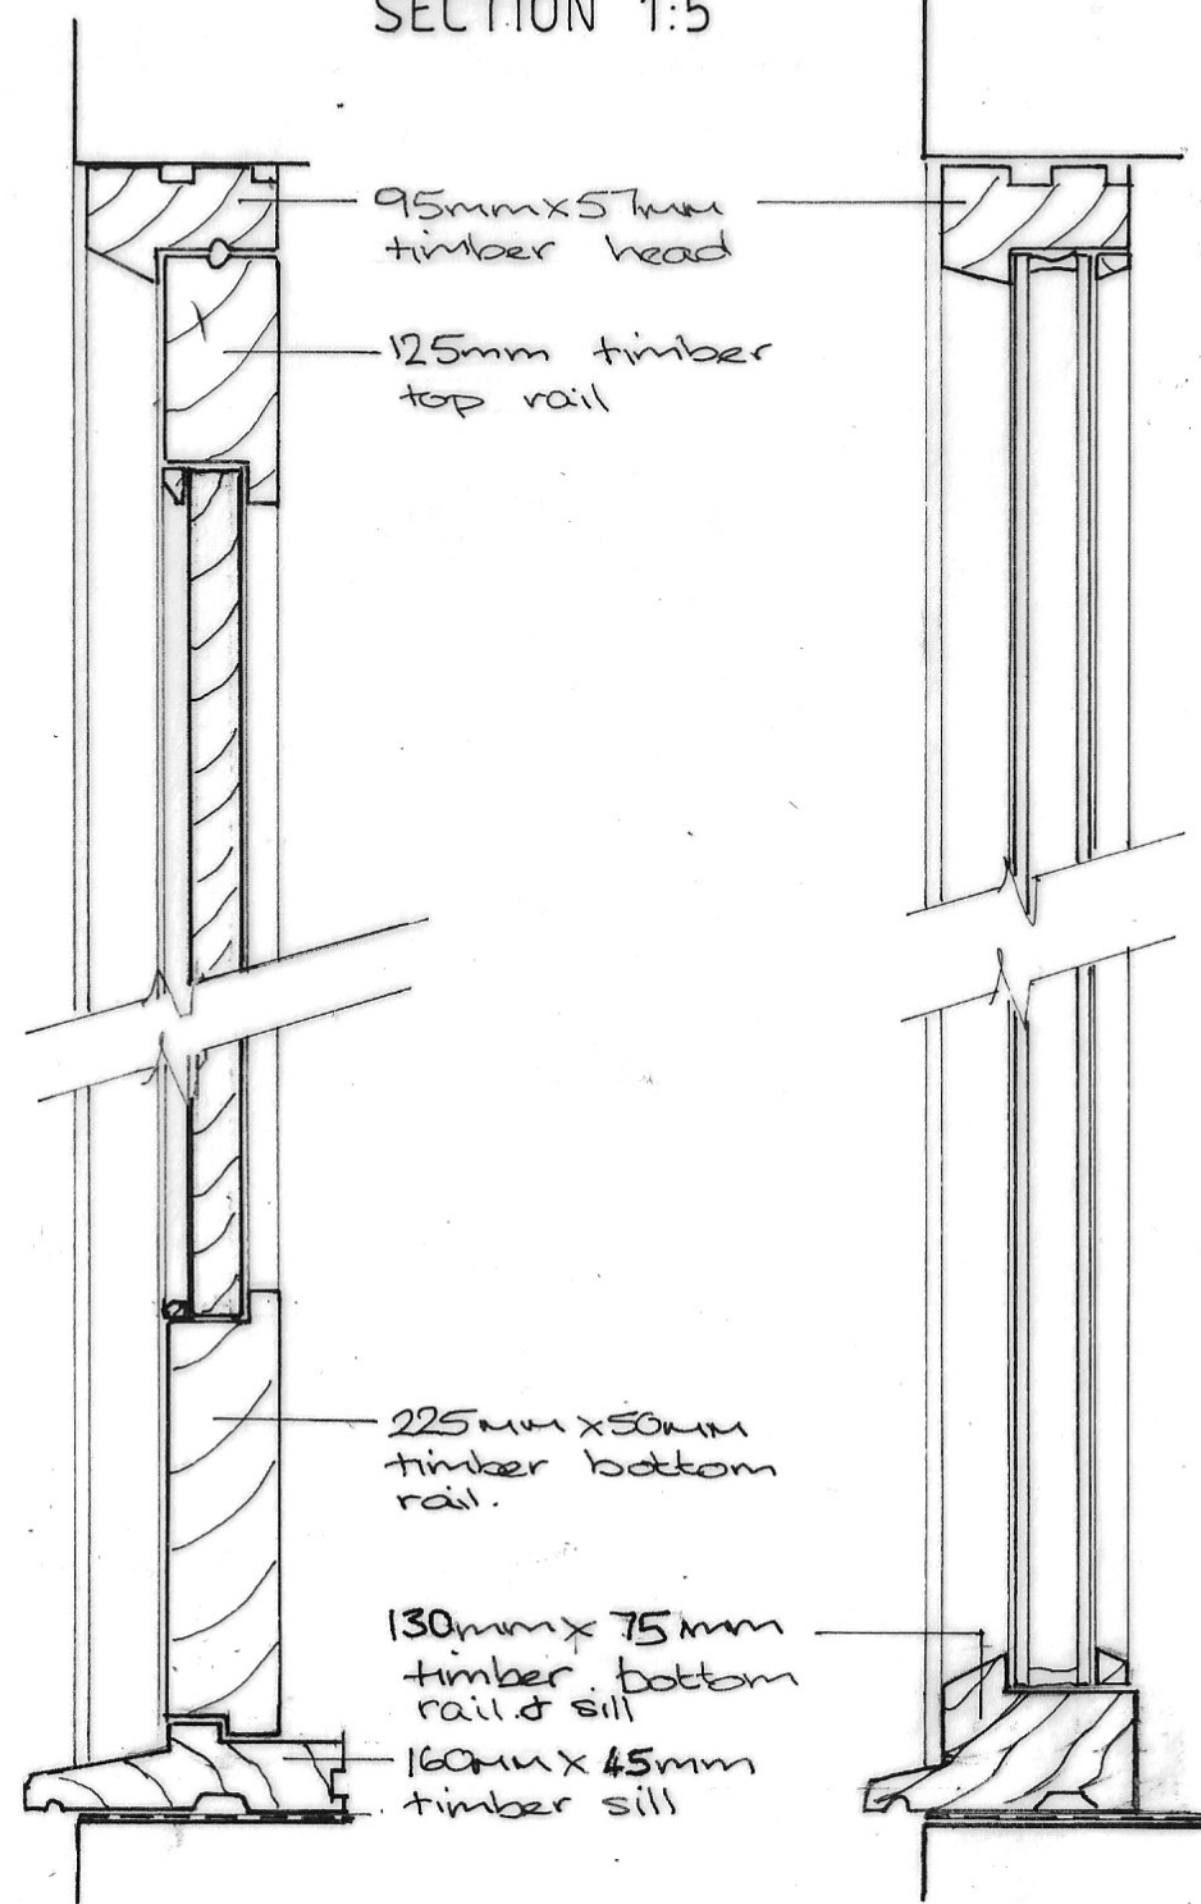

ELEVATION 1:20

NYMNPA
09/11/2023

Proposed Additions & Alterations to
North Moor Cottage East, North Moor,
Wykeham, Scarborough

Door Detail

| | | | |
|--------|------------|---------|-------|
| Date: | Oct 23 | Job No. | 23/08 |
| Drawn: | VW | Drg No. | 05 |
| Scale: | 1:5 & 1:20 | Rev. | |

Victoria Wharton
Architectural Design
7 Red Scar Lane
Scarborough
YO12 5RH