

**Block Plan**

Scale 1:200

Ordnance Survey Licence No. 100002562

BHD Design Ltd  
 Airy Hill Manor  
 Whitby  
 North Yorks  
 YO21 1QB  
 Tel: 01947604871  
 E: enquiries@bhddesign.co.uk

●DO NOT SCALE from this drawing. Only figured dimensions are to be taken from this drawing.  
 ●The Contractor must verify all dimensions on site before commencing any work or shop drawings.  
 The Contractor must report any discrepancies before commencing work. If this drawing exceeds the quantities taken in any way, the Technician is to be informed before work is initiated.  
 Work within The Construction (Design and Management) Regulations 2015 is not to start until a Health & Safety Plan has been produced. This drawing is Copyright and must not be reproduced without consent of BHD Design Ltd

REV	DATE	BY	AMENDMENT	CHKD	APVD
B	19/02/24	CE	Drive updated		
A	09/08/23	CE	Issued for approval		

CLIENT:  
 Mr P Helm & Mrs L Allison


PROJECT:  
 45 Eskdaleside  
 Sleights YO22 5EP

A3 | DRN: C Eynon | DATE: 09/08/23  
 SCALE: As shown | ISSUE: Preliminary

DRAWING TITLE:  
 Existing  
 Block Plan

DRAWING NR:  
 D12606-02

REV:  
 B

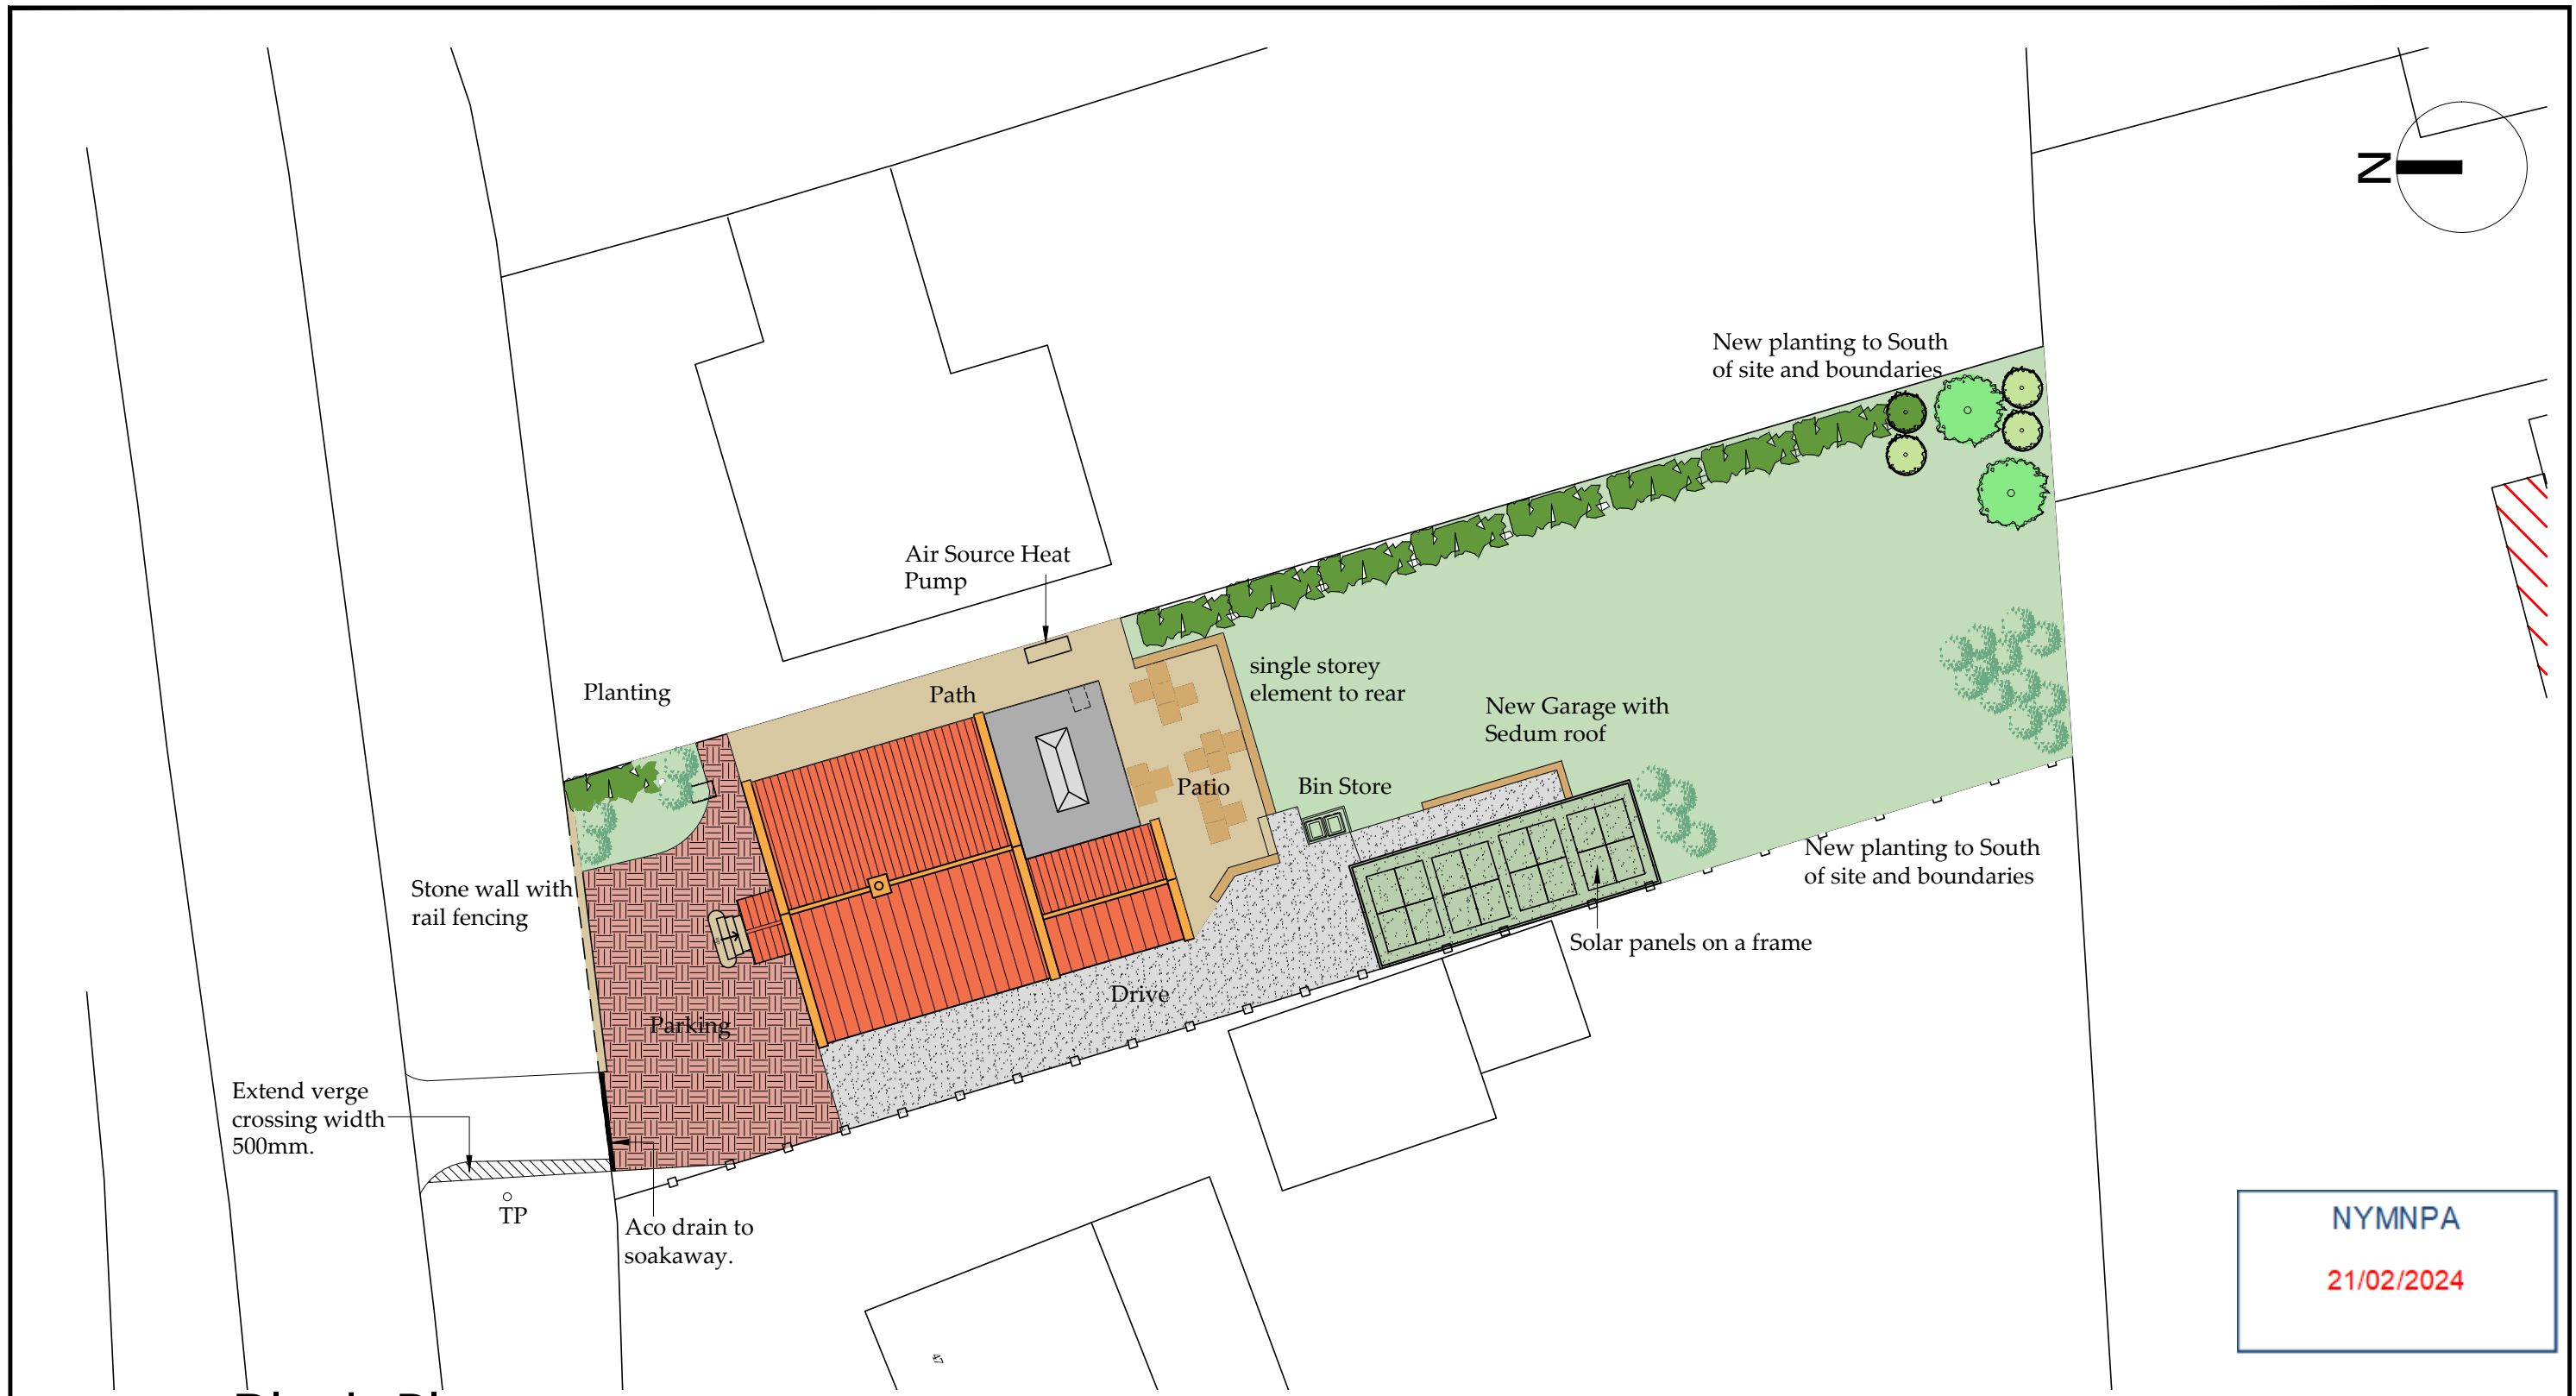

# Block Plan

Scale 1:200

NYMNP  
 21/02/2024

Ordnance Survey Licence No. 100002562

**BHD Design Ltd**  
 Airy Hill Manor  
 Whitby  
 North Yorks  
 YO21 1QB  
 Tel: 01947604871  
 E: enquiries@bhddesign.co.uk

● DO NOT SCALE from this drawing. Only figured dimensions are to be taken from this drawing.  
 ● The Contractor must verify all dimensions on site before commencing any work or shop drawings.  
 The Contractor must report any discrepancies before commencing work. If this drawing exceeds the quantities taken in any way, the Technician is to be informed before work is initiated.  
 Work within The Construction (Design and Management) Regulations 2015 is not to start until a Health & Safety Plan has been produced. This drawing is Copyright and must not be reproduced without consent of BHD Design Ltd

REV	DATE	BY	AMENDMENT	CHKD	APVD
E	19/02/24	CE	Drive updated		
D	20/12/23	CE	air source pump and solar panels added		
C	20/11/23	CE	Bin store shown		
B	13/11/23	CE	Amended to suit client comments		
A	09/08/23	CE	Issued for approval		

CLIENT: <b>Mr P Helm &amp; Mrs L Allison</b>			
PROJECT: <b>45 Eskdaleside Sleights YO22 5EP</b>			
A3	DRN: C Eynon	DATE: 09/08/23	
SCALE: As shown	ISSUE: Preliminary		

DRAWING TITLE: <b>Proposed Block Plan</b>	
DRAWING NR: <b>D12606-03</b>	REV: <b>E</b>