


Grooms Cottage, Eskdaleside, Grosmont, Whitby, North Yorkshire, YO22 5PT

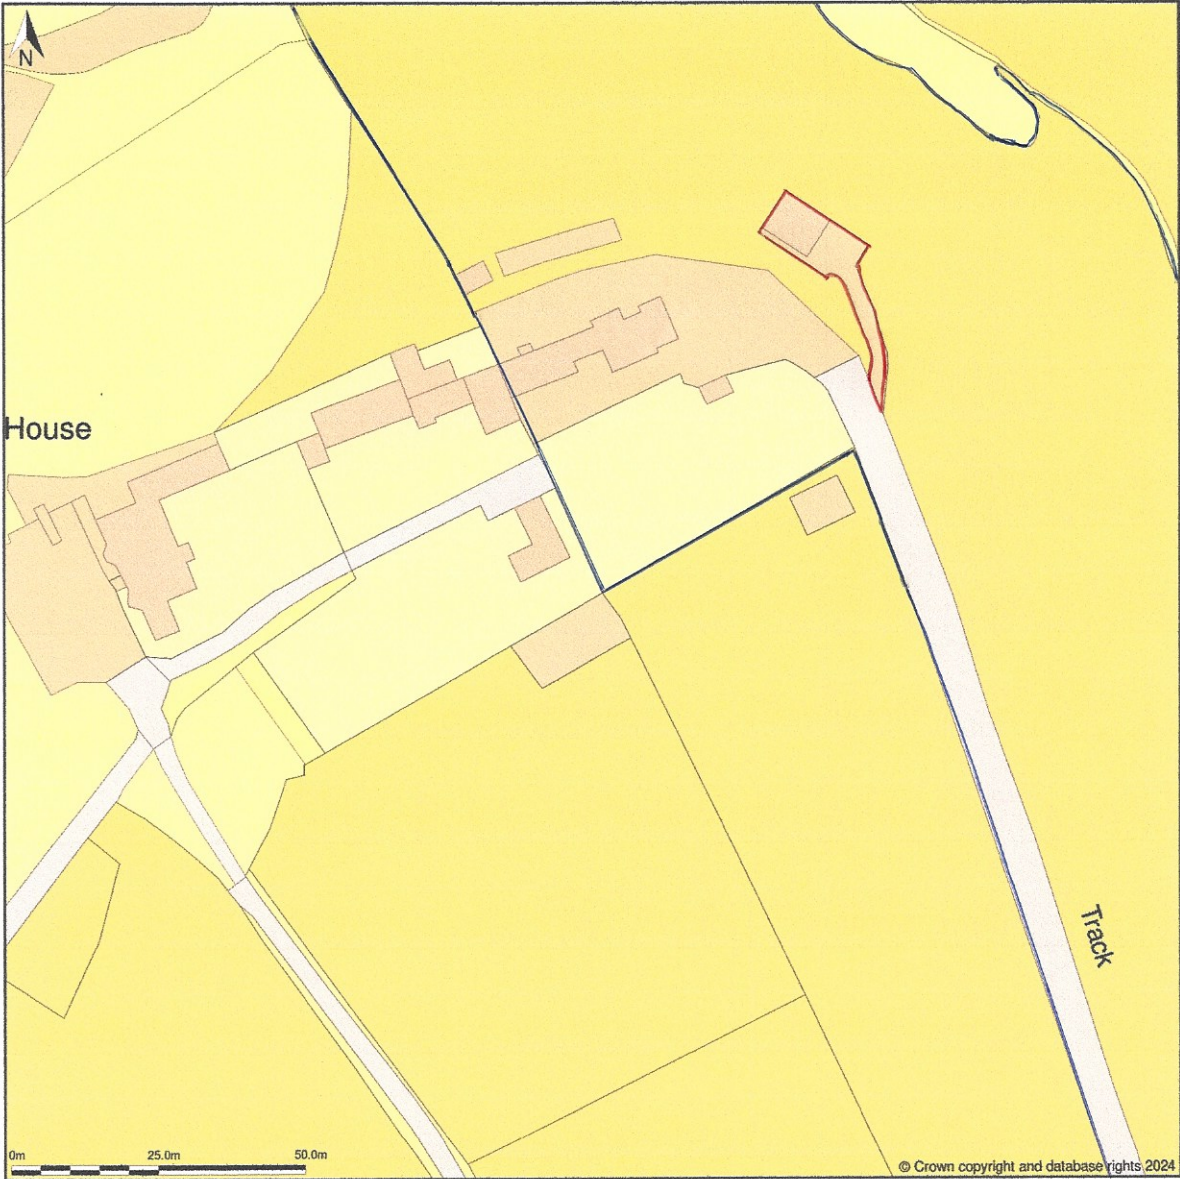


Location Plan shows area bounded by: 483034.38, 505418.75 483234.38, 505618.75 (at a scale of 1:1250), OSGridRef: NZ8313 551. The representation of a road, track or path is no evidence of a right of way. The representation of features as lines is no evidence of a property boundary.

Produced on 7th Feb 2024 from the Ordnance Survey National Geographic Database and incorporating surveyed revision available at this date. Reproduction in whole or part is prohibited without the prior permission of Ordnance Survey. © Crown copyright 2024. Supplied by www.buyaplan.co.uk a licensed Ordnance Survey partner (100053143). Unique plan reference: #00877417-751E8C.

Ordnance Survey and the OS Symbol are registered trademarks of Ordnance Survey, the national mapping agency of Great Britain. Buy A Plan[®] logo, pdf design and the www.buyaplan.co.uk website are Copyright © Passinc Ltd 2024.

Dwg 01 – Grooms Cottage, Grosmont

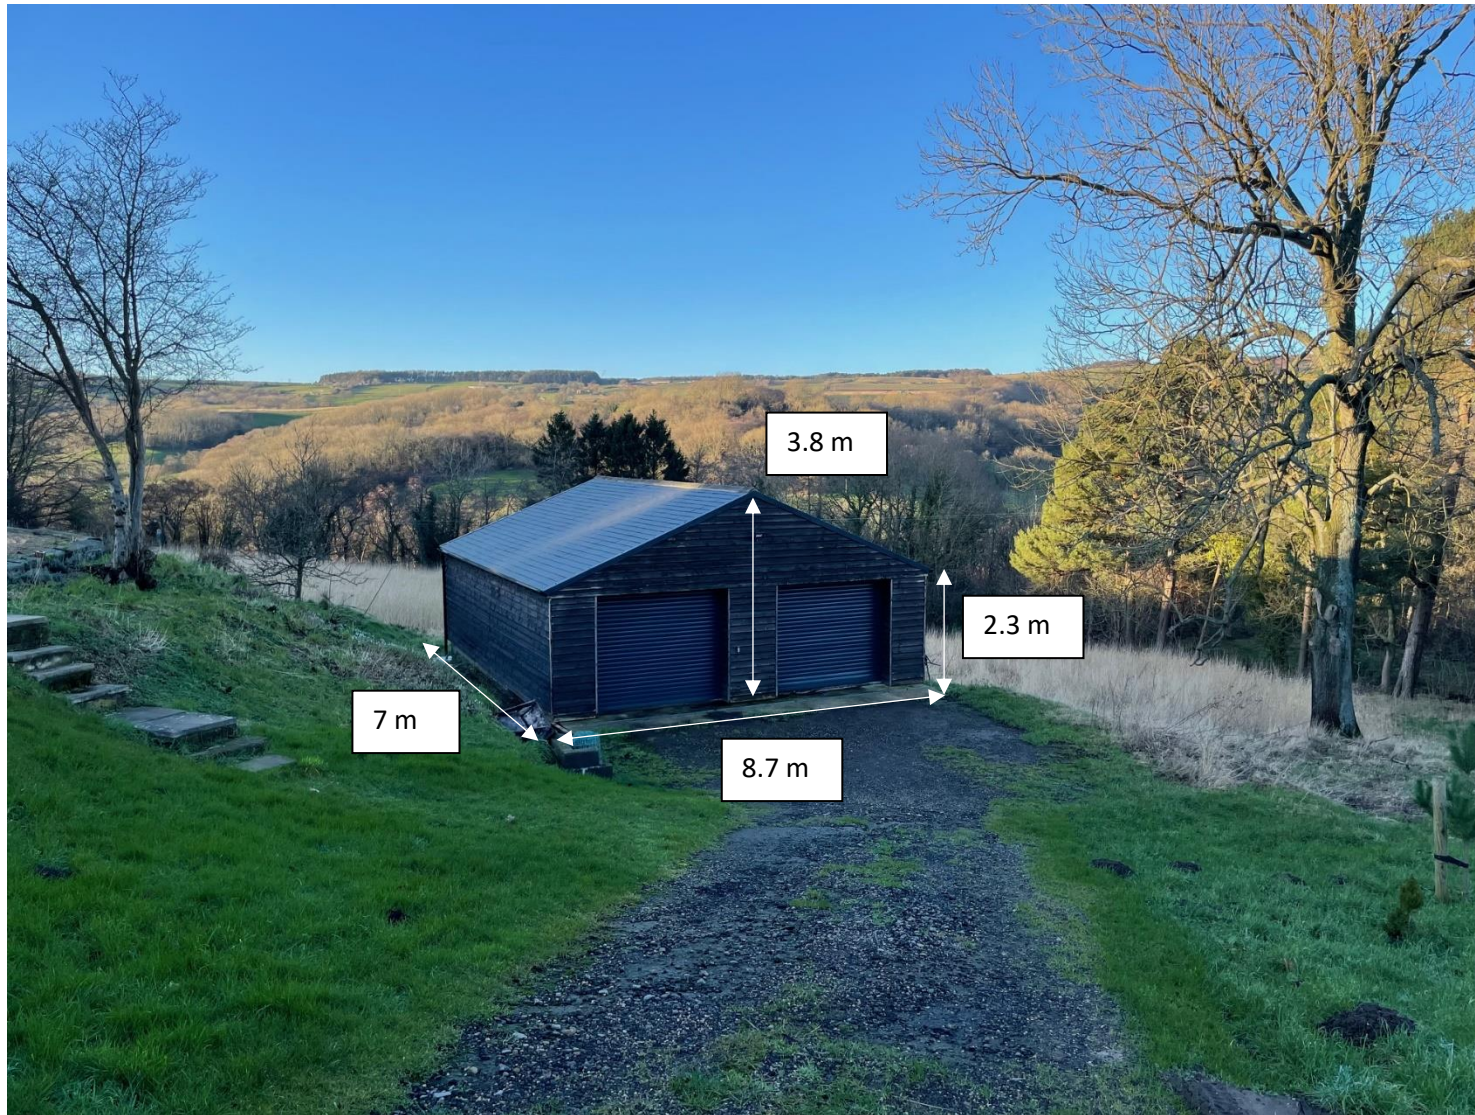

NYMNPA
13/02/2024

Notes: Dark stained horizontal timber boarding under grey slate roof.

Scale: As shown (metres).

Chartered Town Planner
MSc MRTPI

07917 194204
www.cherylwardplanning.co.uk

Cheryl Ward
Planning

Notes: Dark stained horizontal timber boarding under grey slate roof.

Scale: As shown (metres).

Chartered Town Planner
MSc MRTPI

07917 194204
www.cherylwardplanning.co.uk

Cheryl **Ward**
Planning

