


NYMNPA

20/03/2024

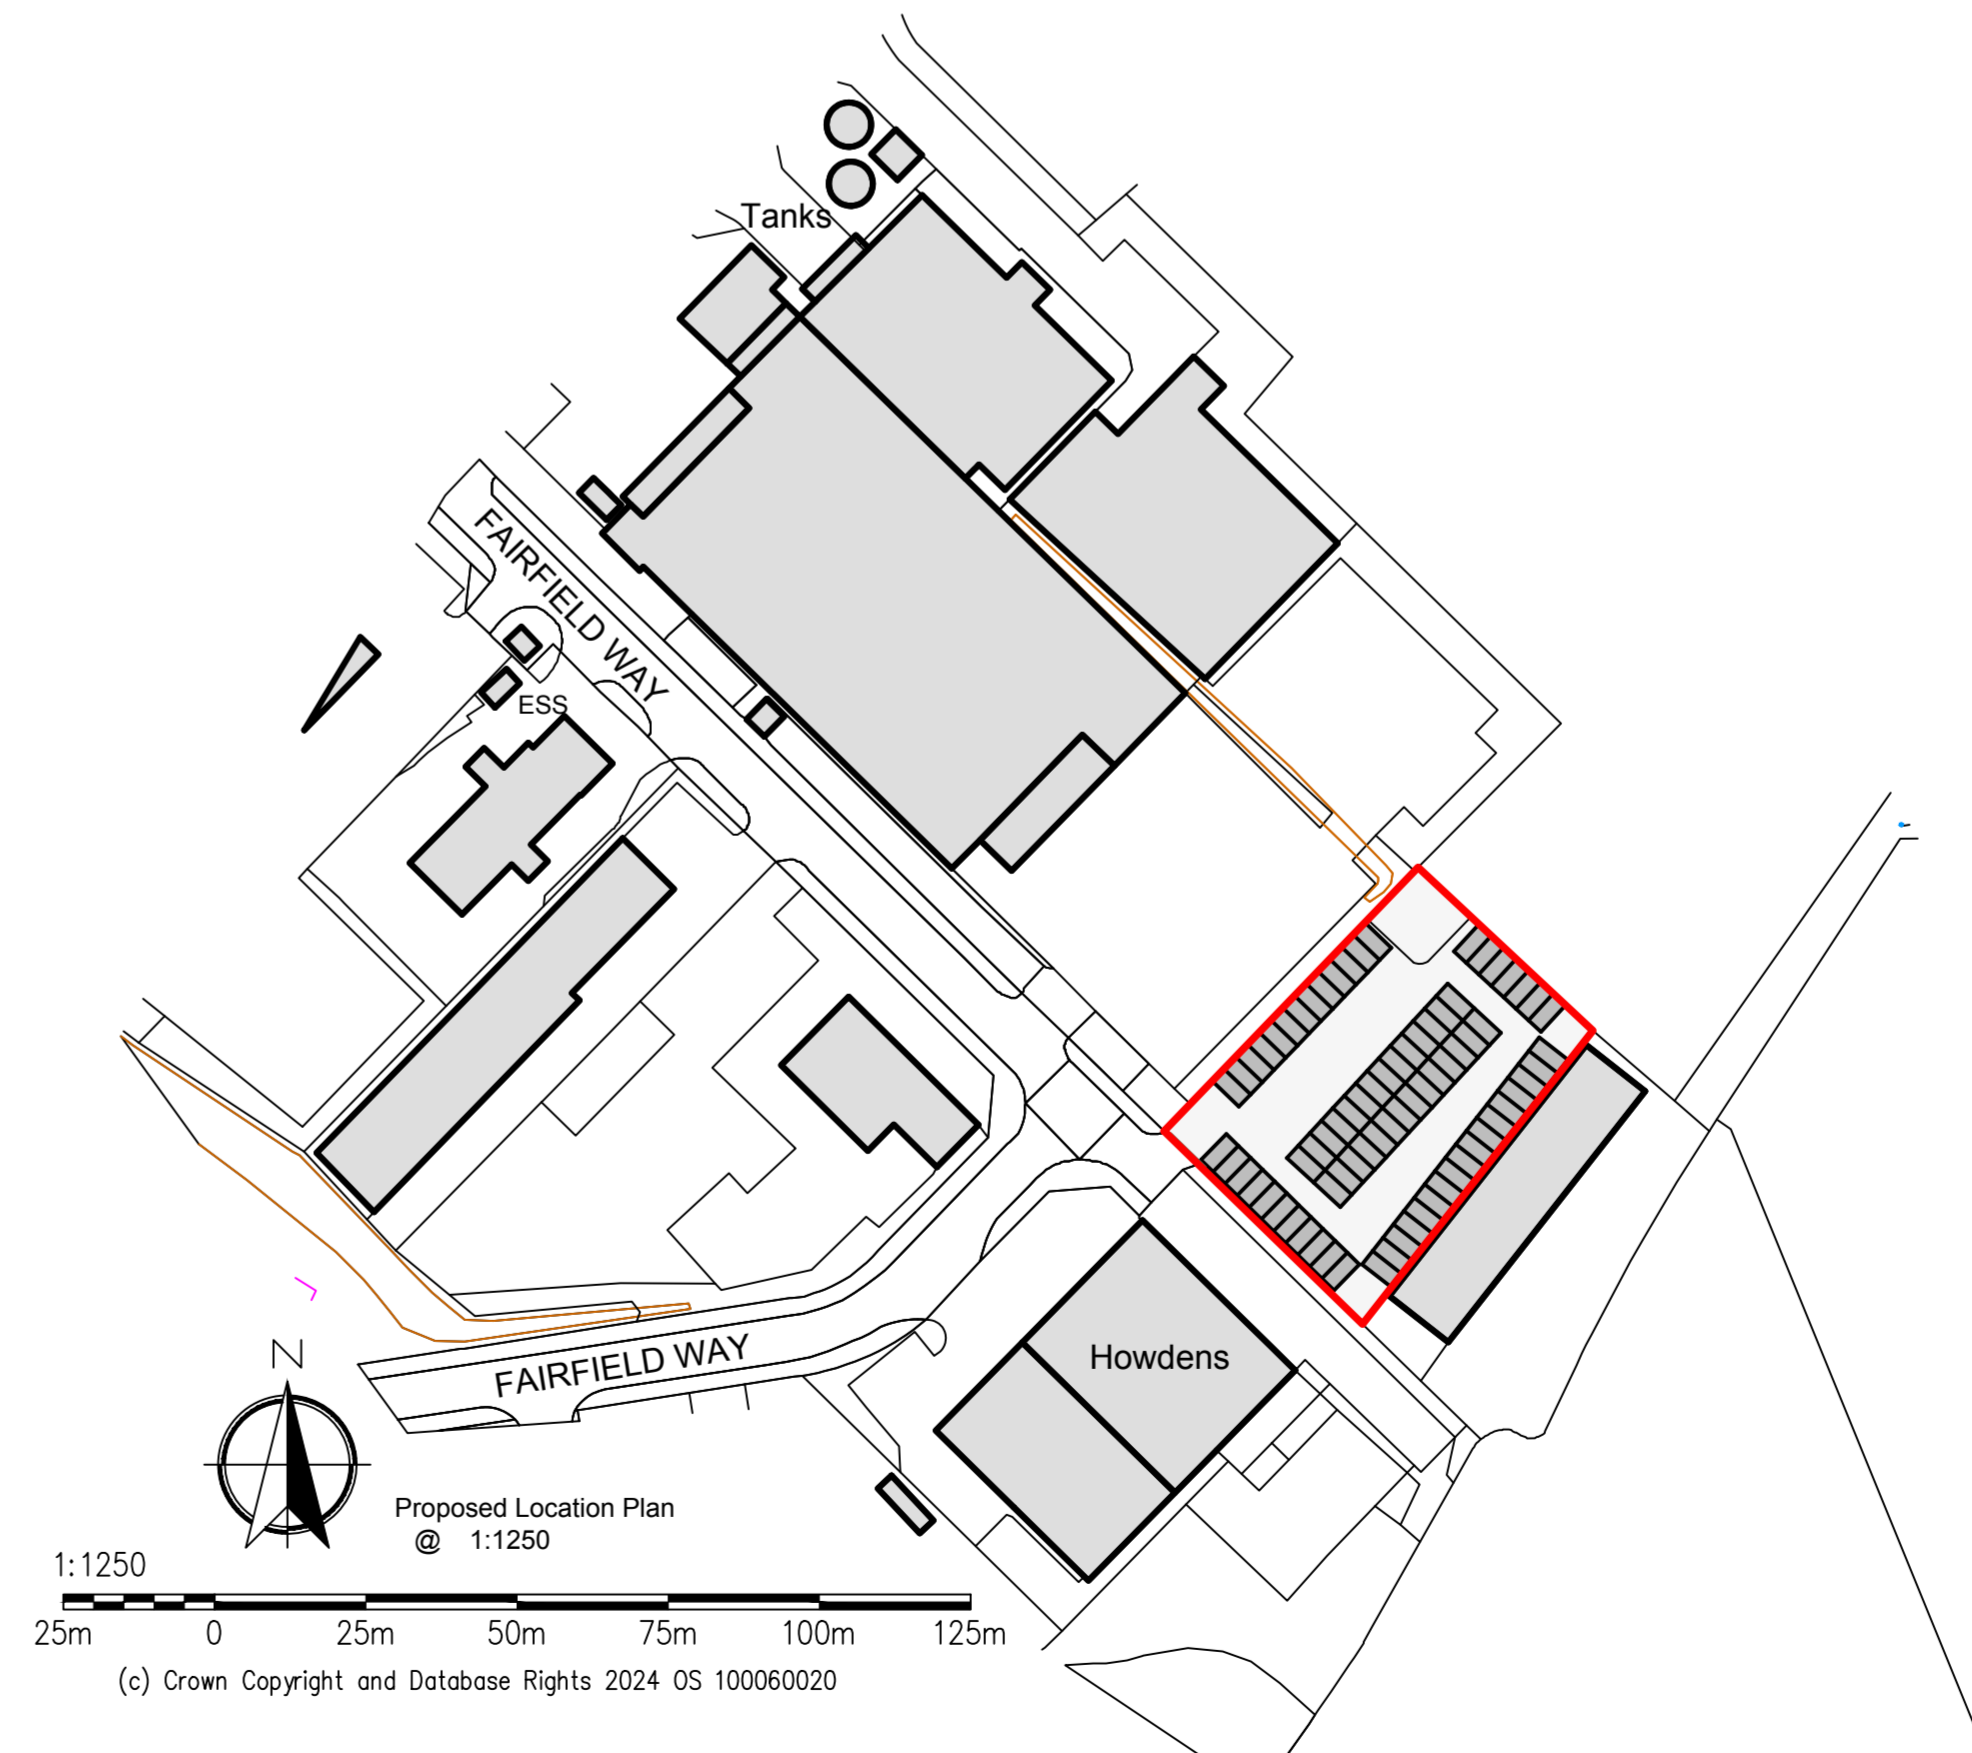

Drawing
Site Location Plan A1

Harrison Pick Ltd
Planning Consultants

Station Farm Offices, Wansford Road, Nafferton,
Driffield, East Yorkshire, YO25 8NJ
T : 01377 253363

Project
G M Stephenson - Storage Containers

| | | | | | |
|-----------|----------|-------|----------------|---|----|
| Scale | 1:50 | 1:500 | 1:1250 | @ | A1 |
| Drw No. | MS010324 | | Rev: - | | |
| Drawn by: | S H | | Date: Mar 2024 | | |

The drawing is the copyright of Harrison Pick Ltd and should not be altered, copied or reproduced without written consent.