
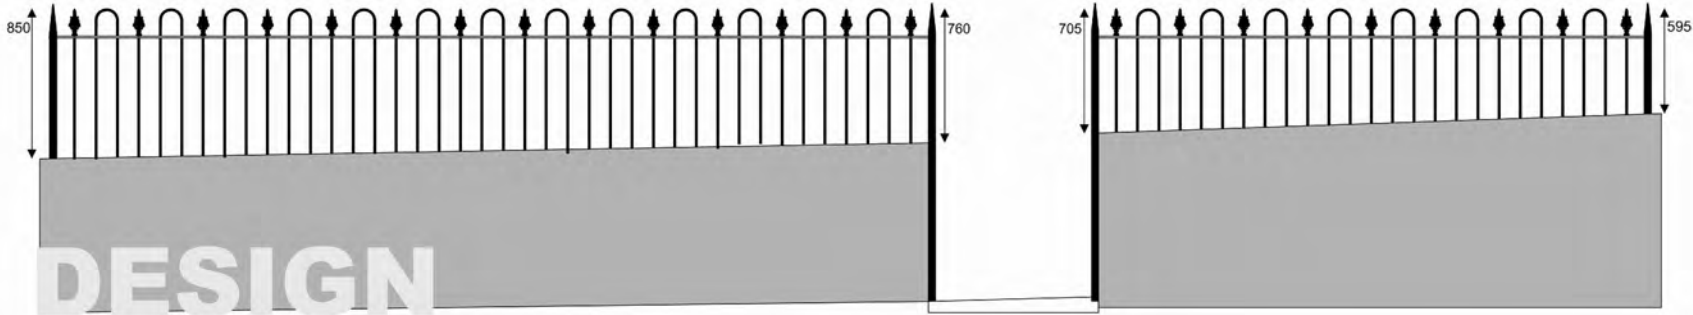



NYMNP

17/04/2024

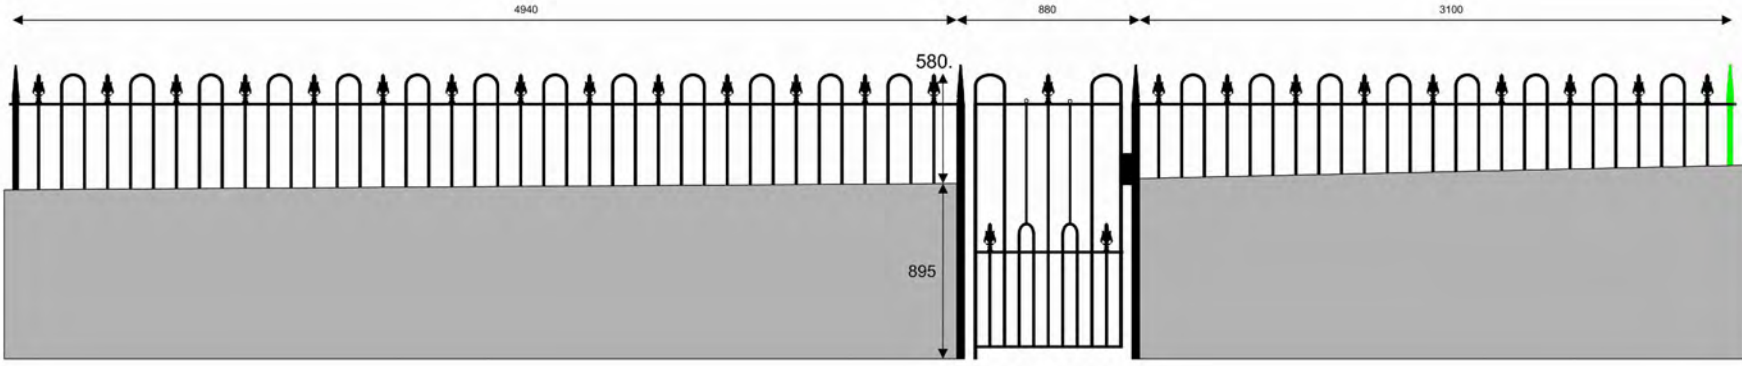

DESIGN

Railing Design produced by Andrew Brind Ltd, Architectural Blacksmiths and metal fabricators - NTS

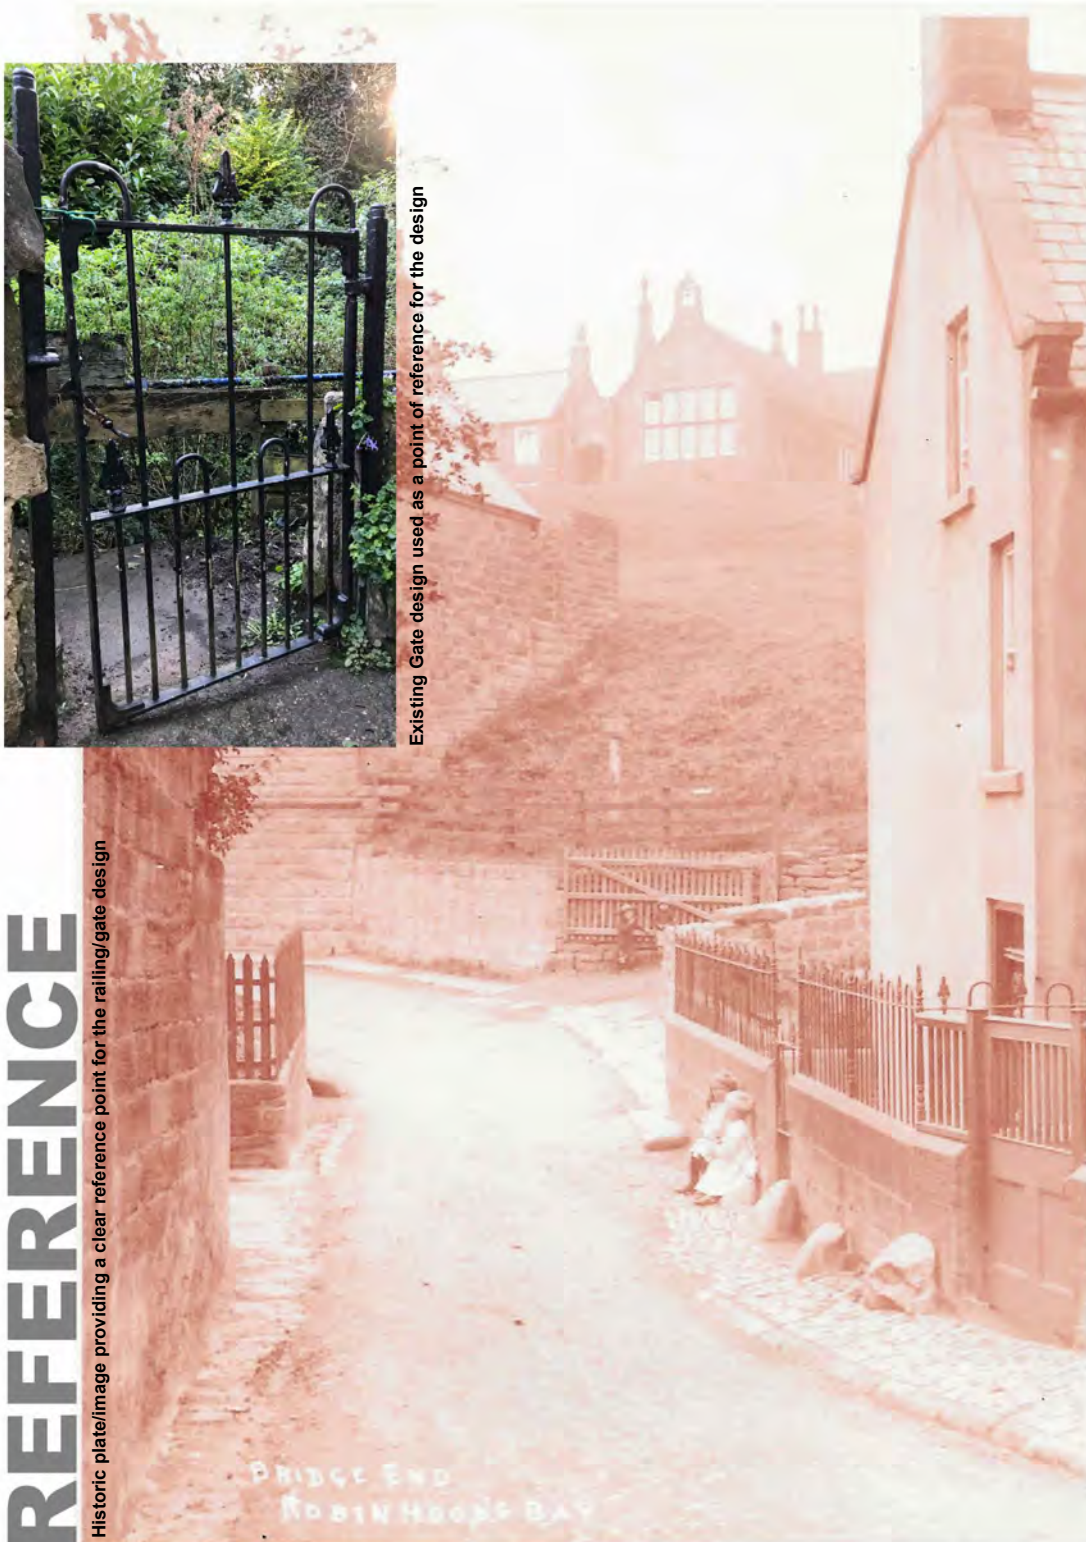

Design & Install by Andrew Brind Ltd, Architectural Blacksmiths and metal fabricators:

- Railing specification:
- Solid Mild Steel 40 x 10mm top rail
 - 16 diameter railings 40sq mm solid steel posts cast iron railheads
 - The handrails were 40 x 12 mm convex, 16mm diameter railings, 40 x 10mm bottom rails the posts are 40mm square solid
 - All painted with Trades4paint zinc rich primer (their version of galvafruid) and top coated with trades4paint enamel top coat
 - All the railings are fixed with lead as traditional detail

Note: Modern materials were utilised in lieu of wrought iron as wrought iron splits and expands during the corrosion process which will ultimately damage the stone to which it is fixed into.

REFERENCE

INSTALLATION

Date: April 2024
Bridge End House, RHB, Whitby, North Yorkshire

2024-ID-11-PL001

MOOD BOARD