
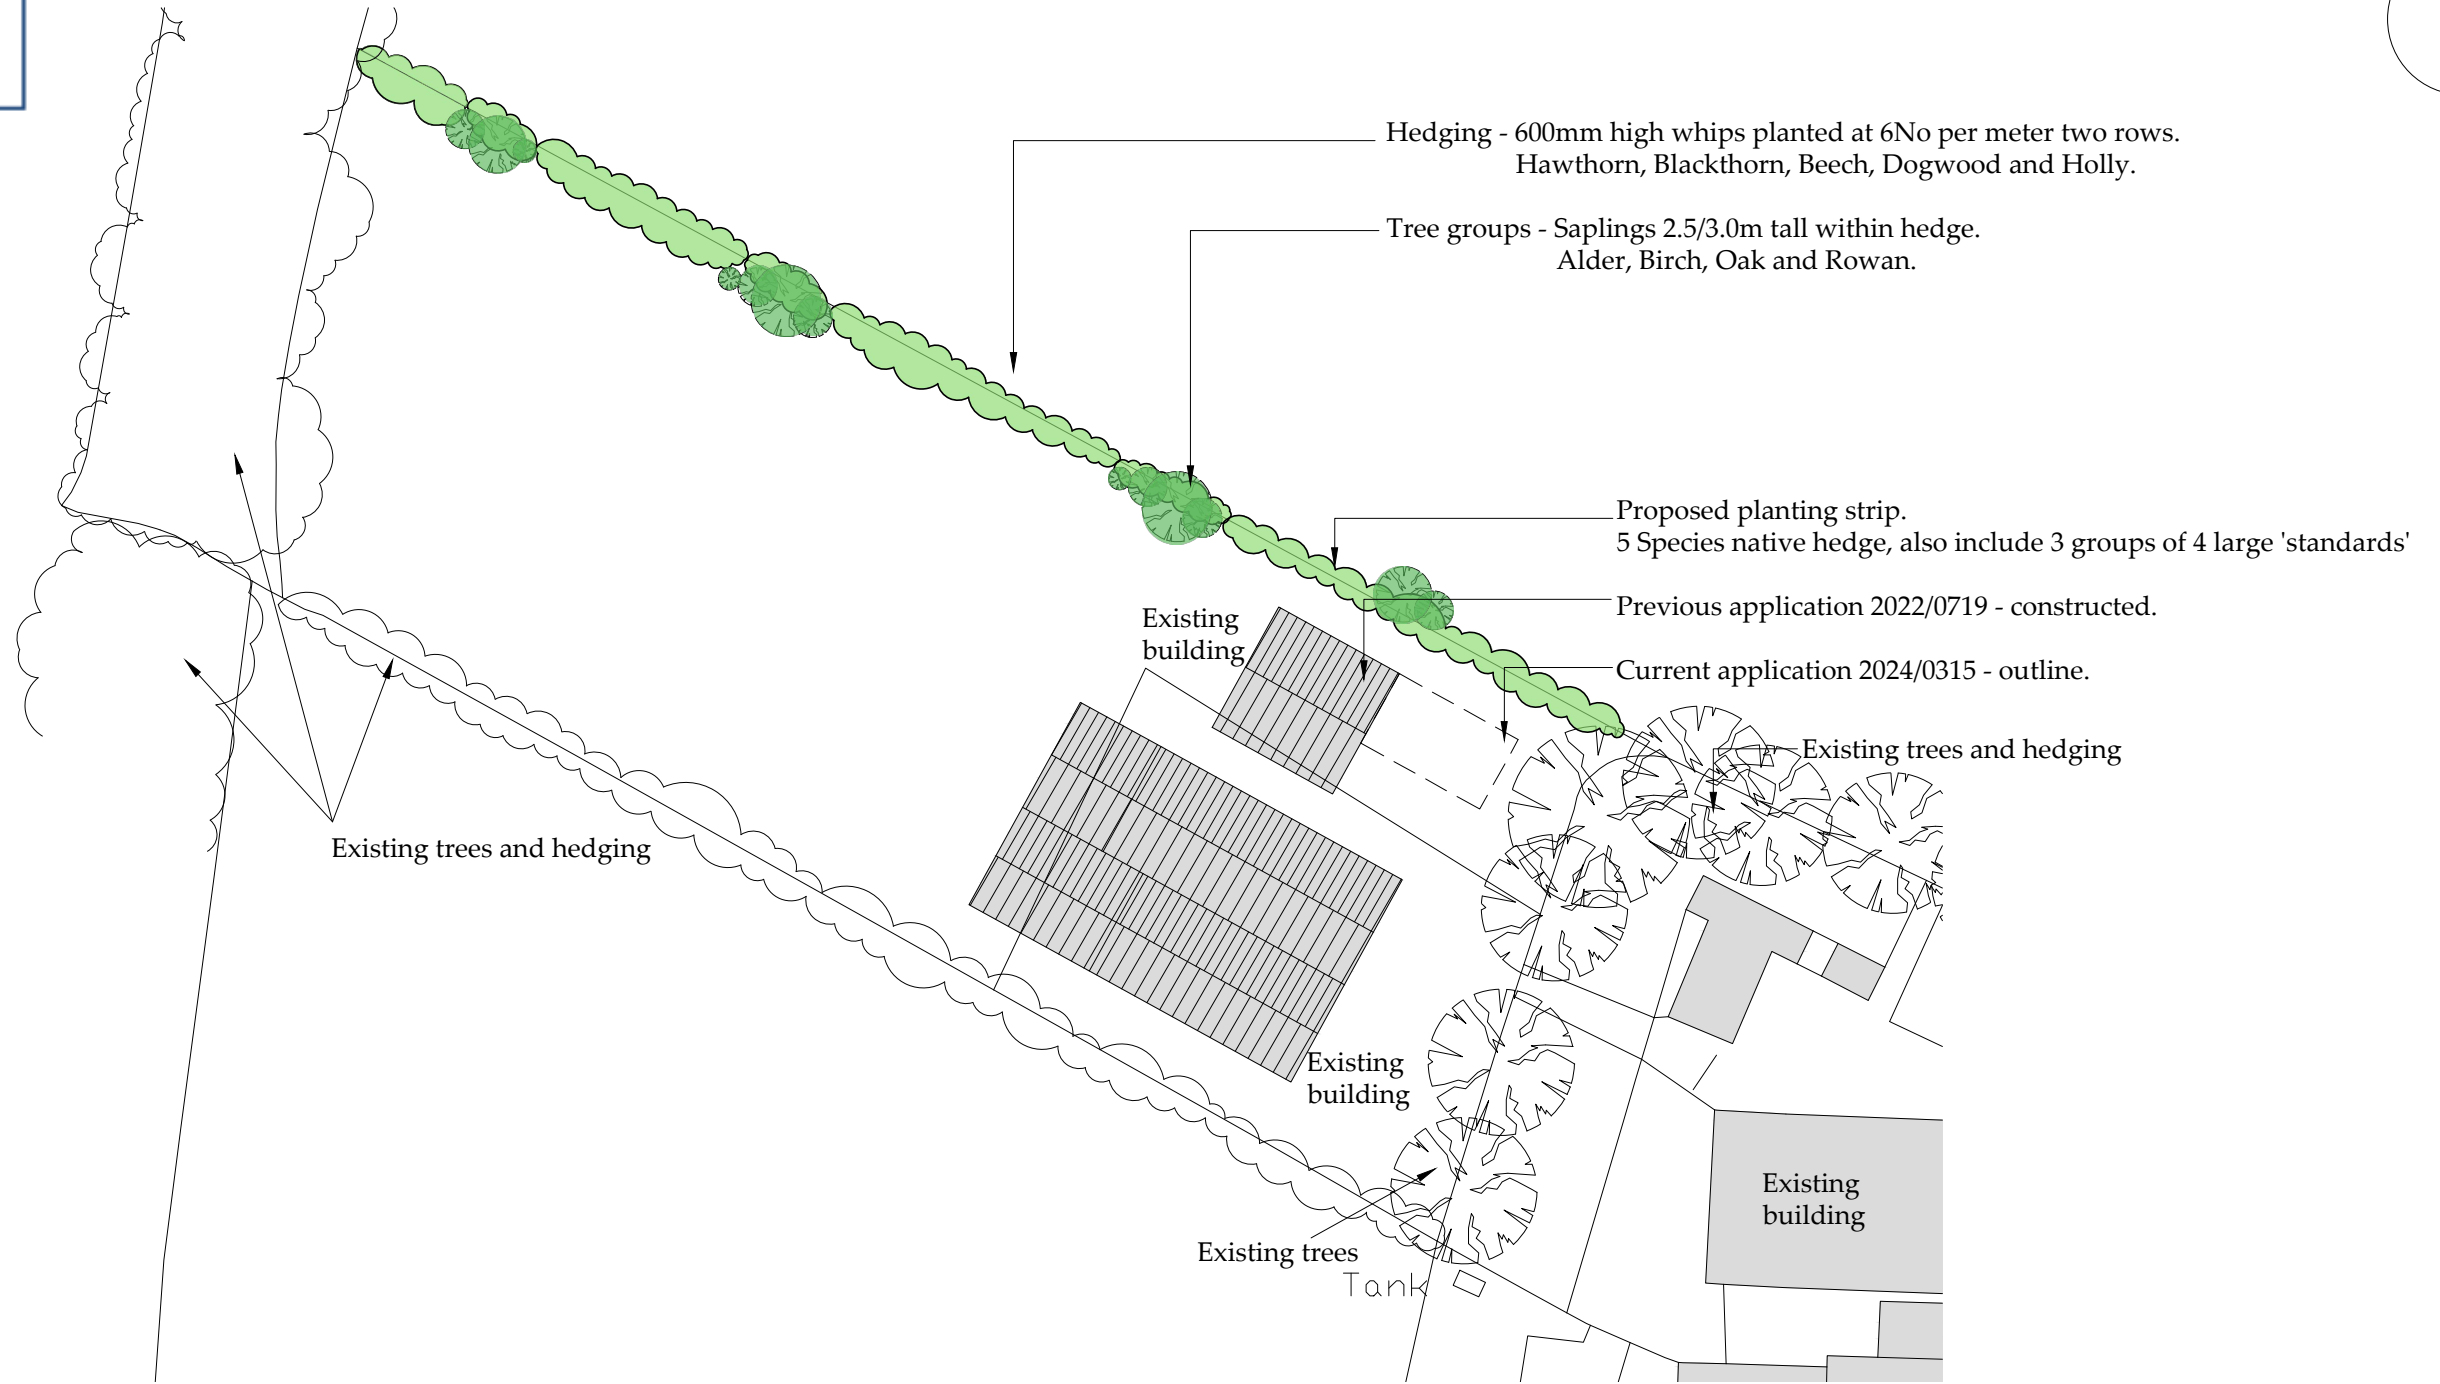


NYMNPA

10/06/2024

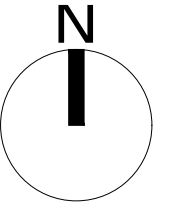

**Block Plan**  
Scale 1:1000

Ordnance Survey Licence No. 100002562

b h d p a r t n e r  
s h i p

Airy Hill Manor, Whitby, North Yorkshire, UK, YO21 1QB.  
Tel: 01947-604871 Fax: 01947-600010  
general@bhdpartnership.com www.bhdpartnership.com

● DO NOT SCALE from this drawing. Only figured dimensions are to be taken from this drawing.  
 ● The Contractor must verify all dimensions on site before commencing any work or shop drawings.  
 The Contractor must report any discrepancies before commencing work. If this drawing exceeds the quantities taken in any way, the Technician is to be informed before work is initiated.  
 Work within The Construction (Design and Management) Regulations 2015 is not to start until a Health & Safety Plan has been produced. This drawing is Copyright and must not be reproduced without consent of BHD Partnership Ltd

A	06/06/24	CE	Issued for approval			
REV	DATE	BY	AMENDMENT	CHKD	APVD	

CLIENT: <b>Mr C Malthouse</b>		
PROJECT: <b>Thirlsey Farm Suffield Scarborough YO13 0JR</b>		
A3	DRN: C Eynon	DATE: 06/06/24
SCALE: As shown	ISSUE: Preliminary	

DRAWING TITLE: <b>Proposed Block Plan Planting</b>	
DRAWING NR: <b>D12005-09</b>	REV: <b>A</b>