


## Home Farm, Dunsley, Whitby, YO21 3TL

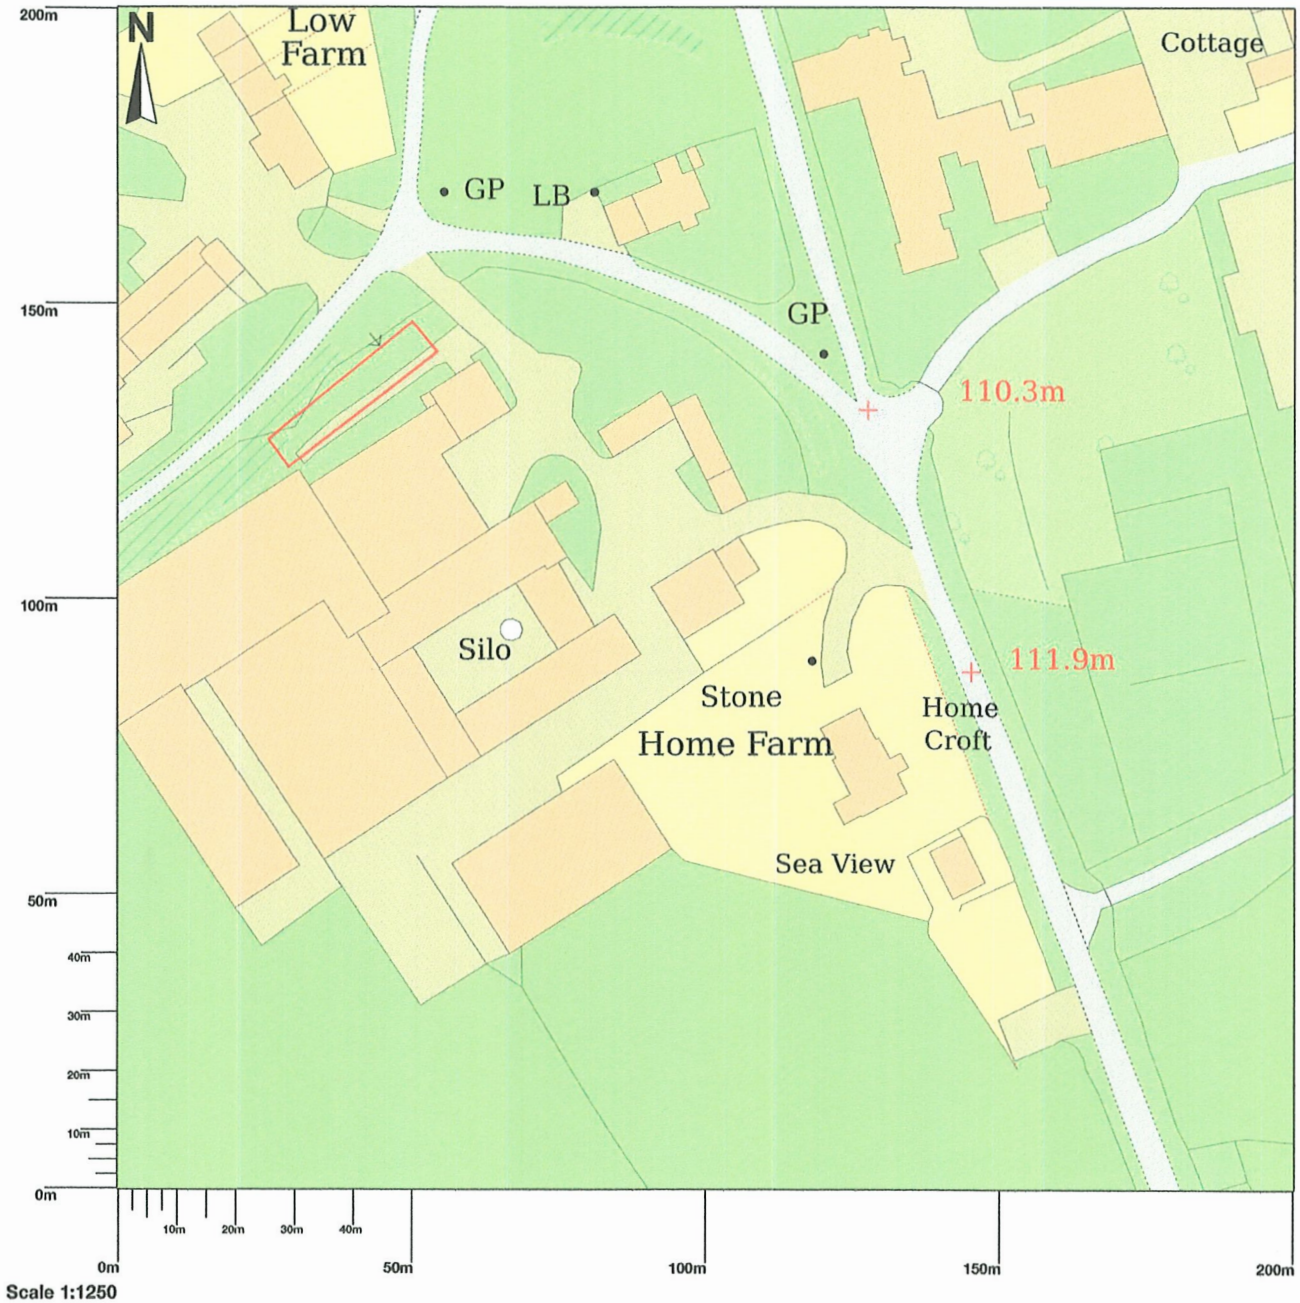


HOME FARM  
DUNSLEY  
WHITBY.  
YO21 3TL

SITE LAYOUT  
SCALE 1:100



NYMNPA  
31/05/2024

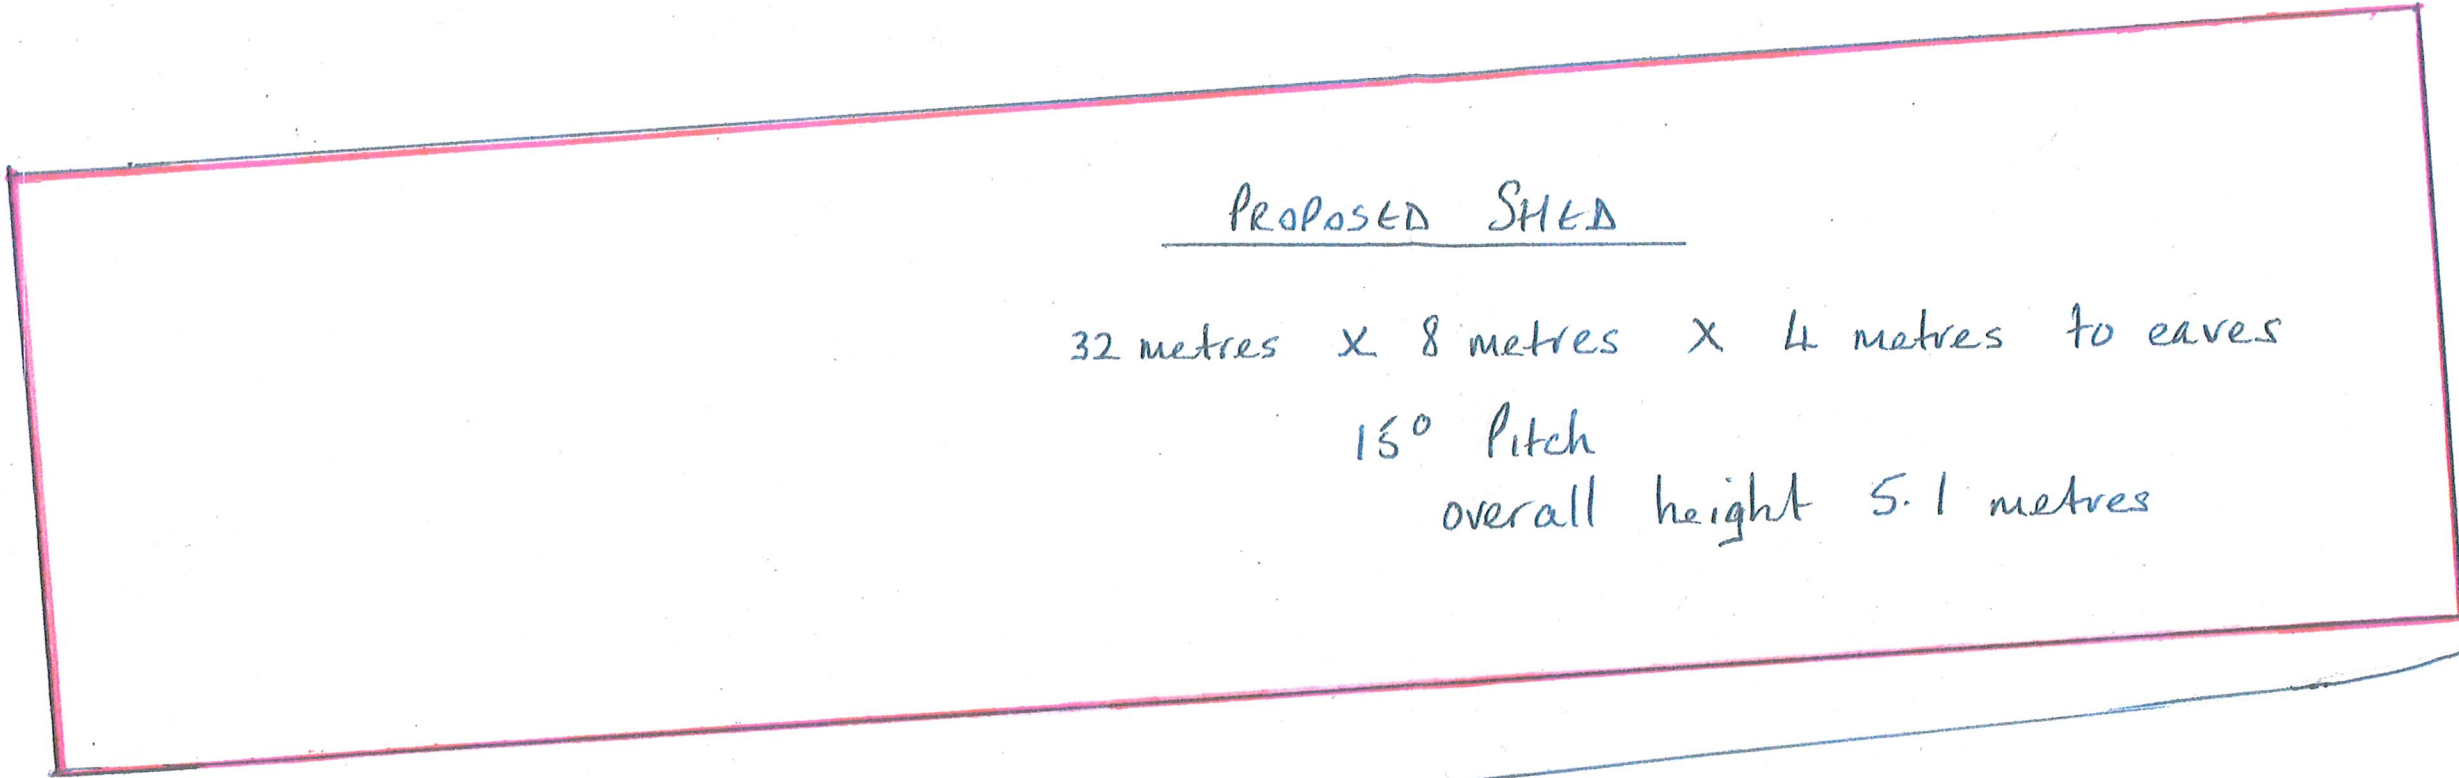

Existing access track

Existing  
Straw Shed

Existing  
Corn Store

Existing  
Dryer Shed



HOME FARM  
DUNSLCY  
WHITBY  
Y021 3TL

# END ELEVATIONS

SCALE 1:100

NYMNPA

31/05/2024

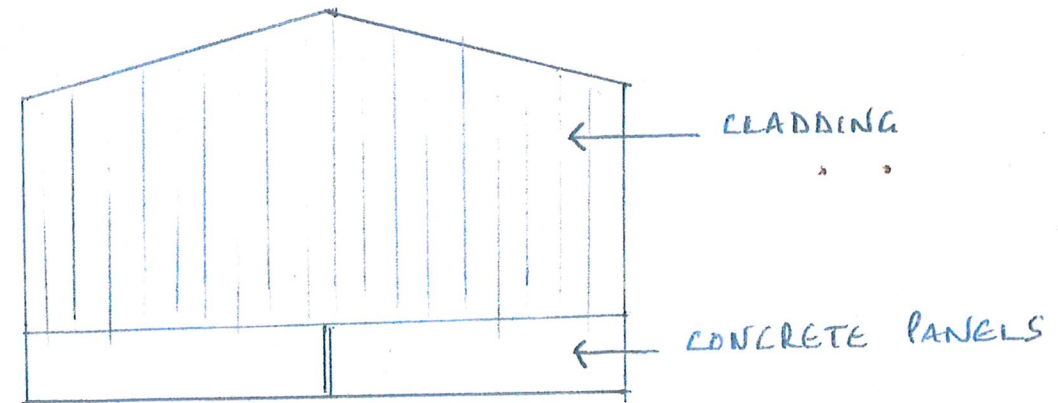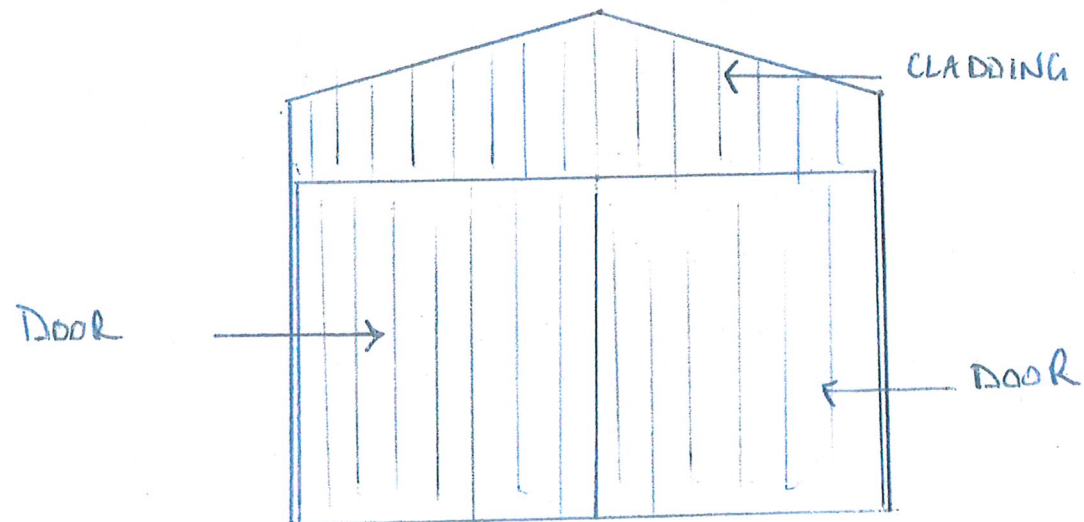


Home Farm  
DUNSLEY  
WHITBY  
YO21 3TL

# ROADSIDE ELEVATION

SCALE 1:100

NYMNPA

31/05/2024

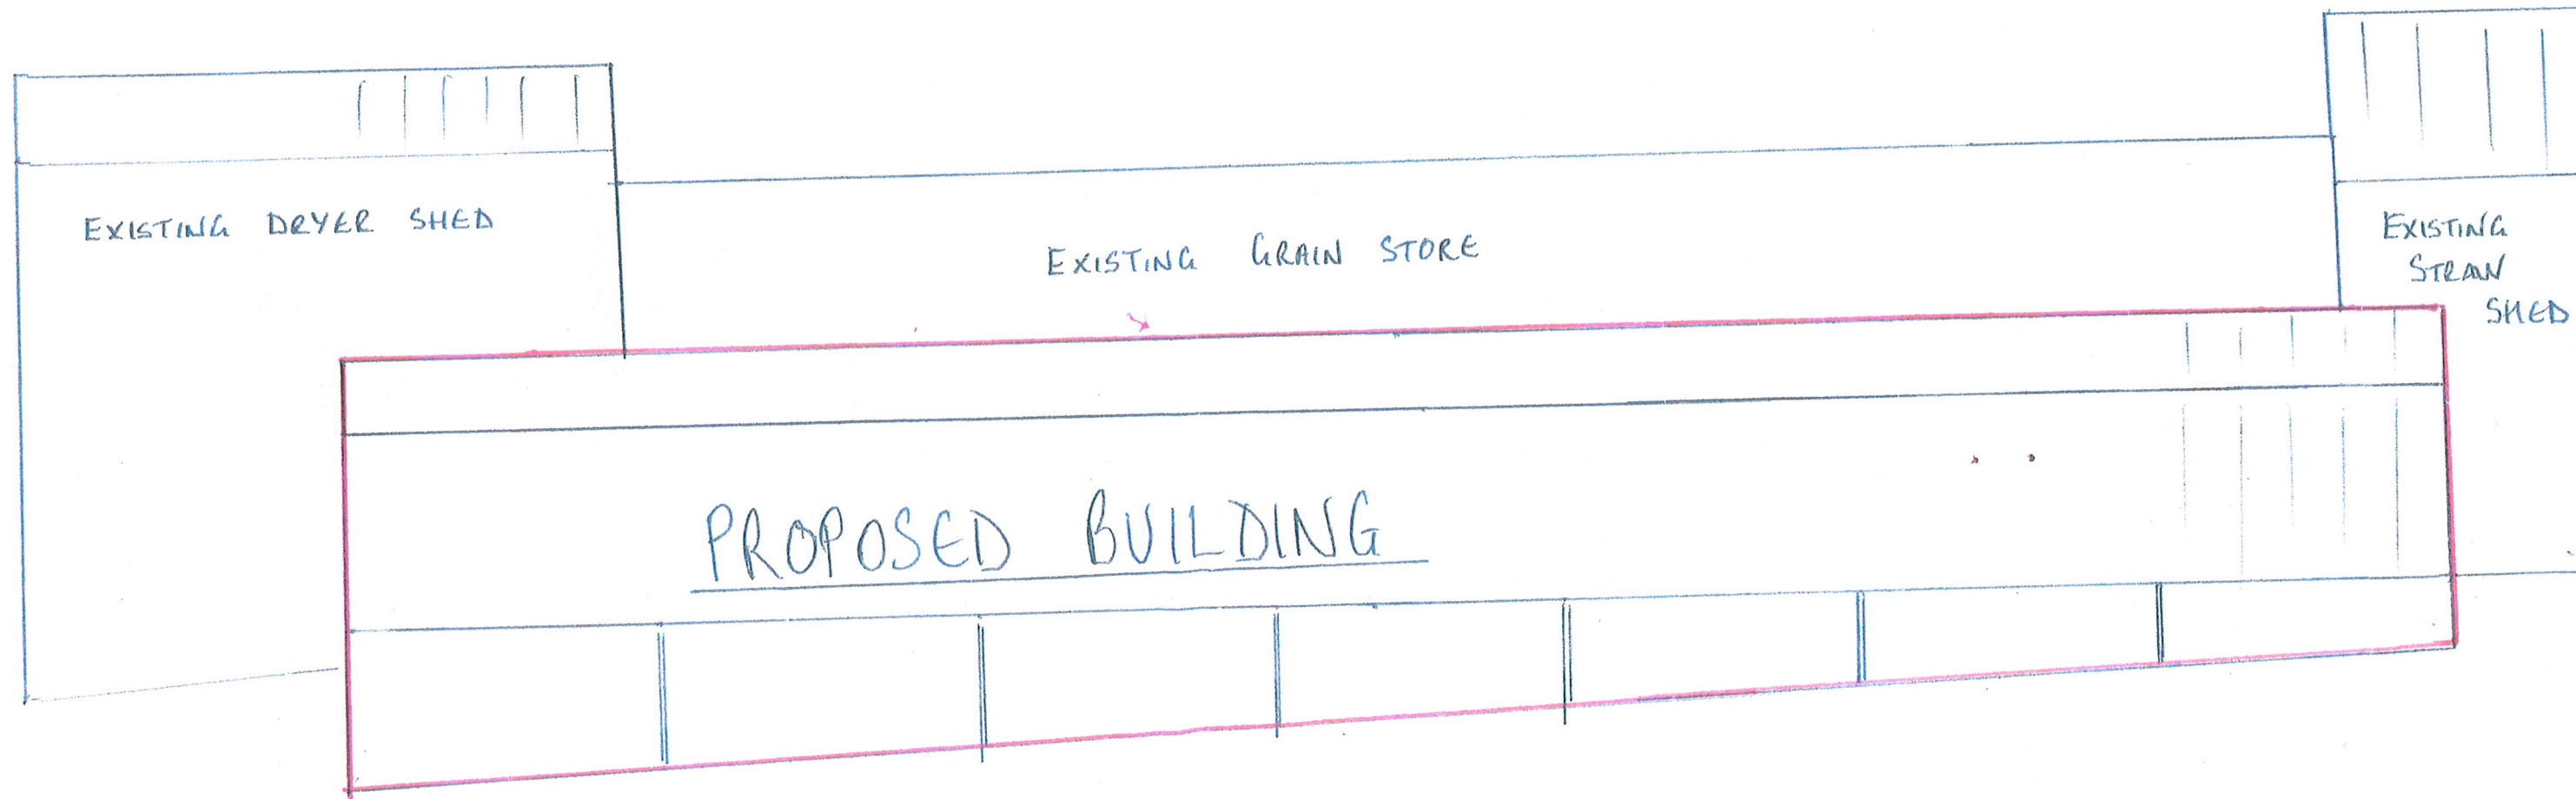

NYMNPA

31/05/2024

HOME FARM  
DUNSLEY  
WHITBY  
YO21 3TL

YARD SIDE ELEVATION

SCALE 1:100



PROPOSED BUILDING

