


Inglegarth, Moor Road, Aislaby, Whitby, YO21 1SZ


NYMNPA
05/06/2024

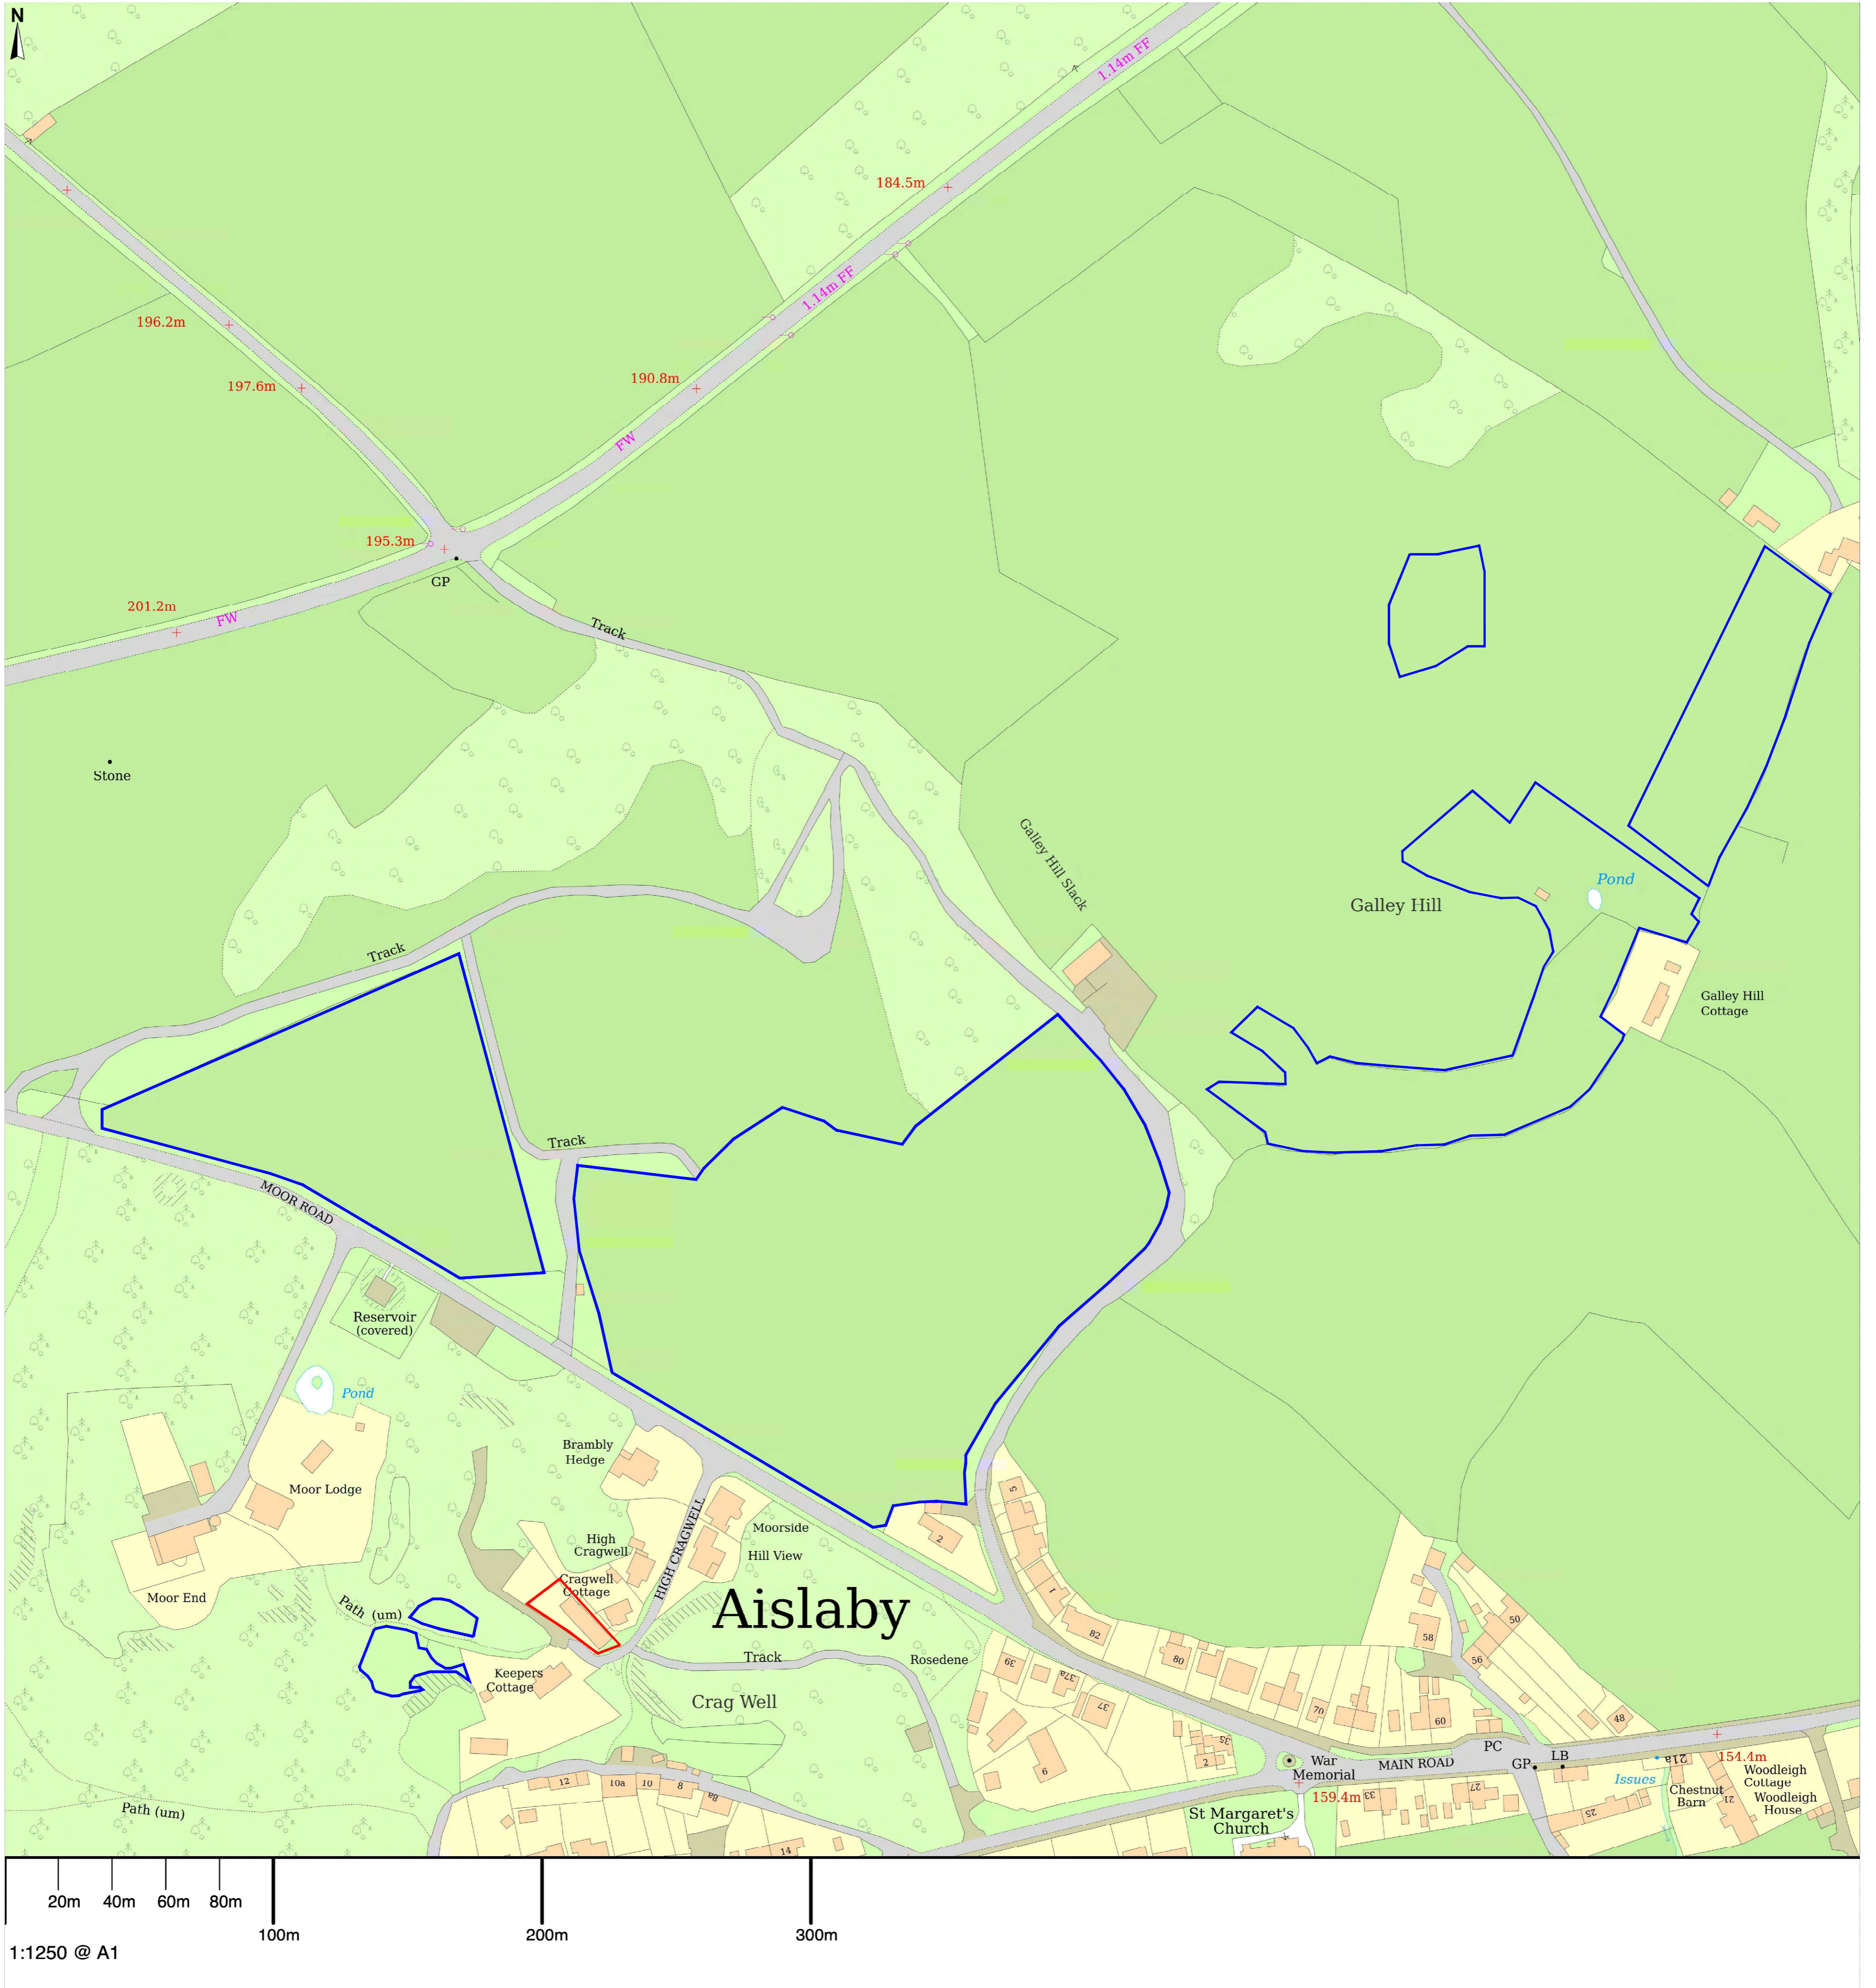



NYM \ 2024 \ ENQ \ 20621 - Front elevation 1:100@A3

NYMNPA
05/06/2024

Existing

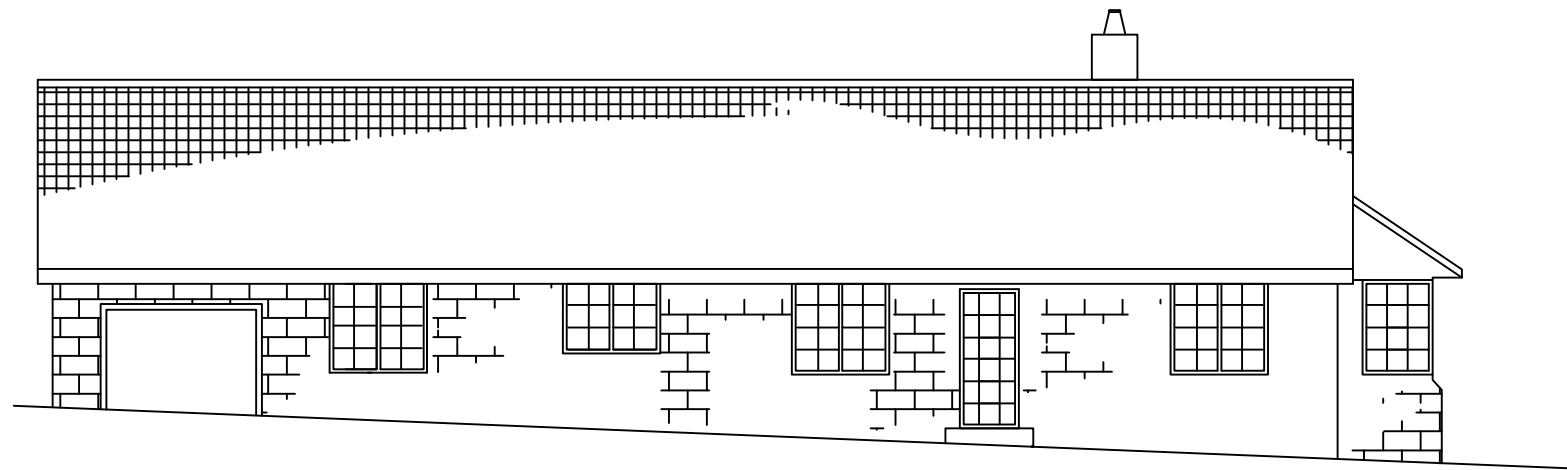


Proposed

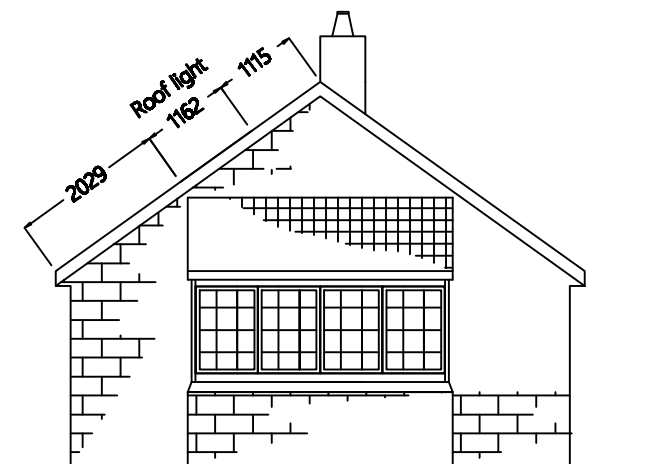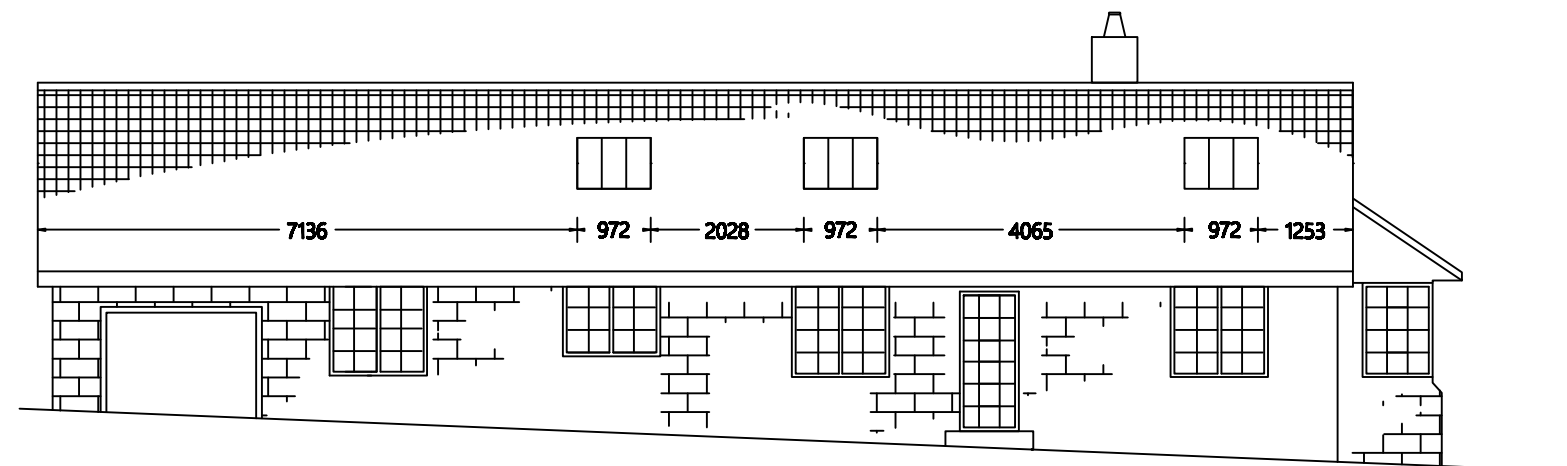

Plan view 1:100@A3


NYMNP
05/06/2024

Existing

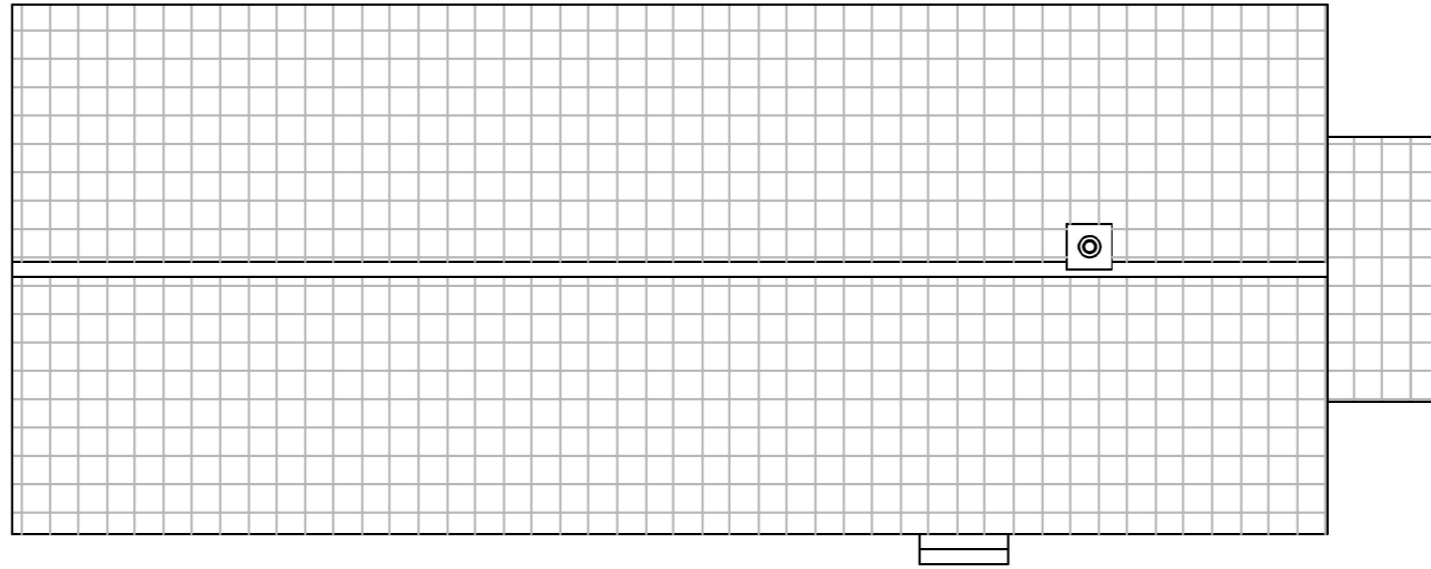

17400

Proposed

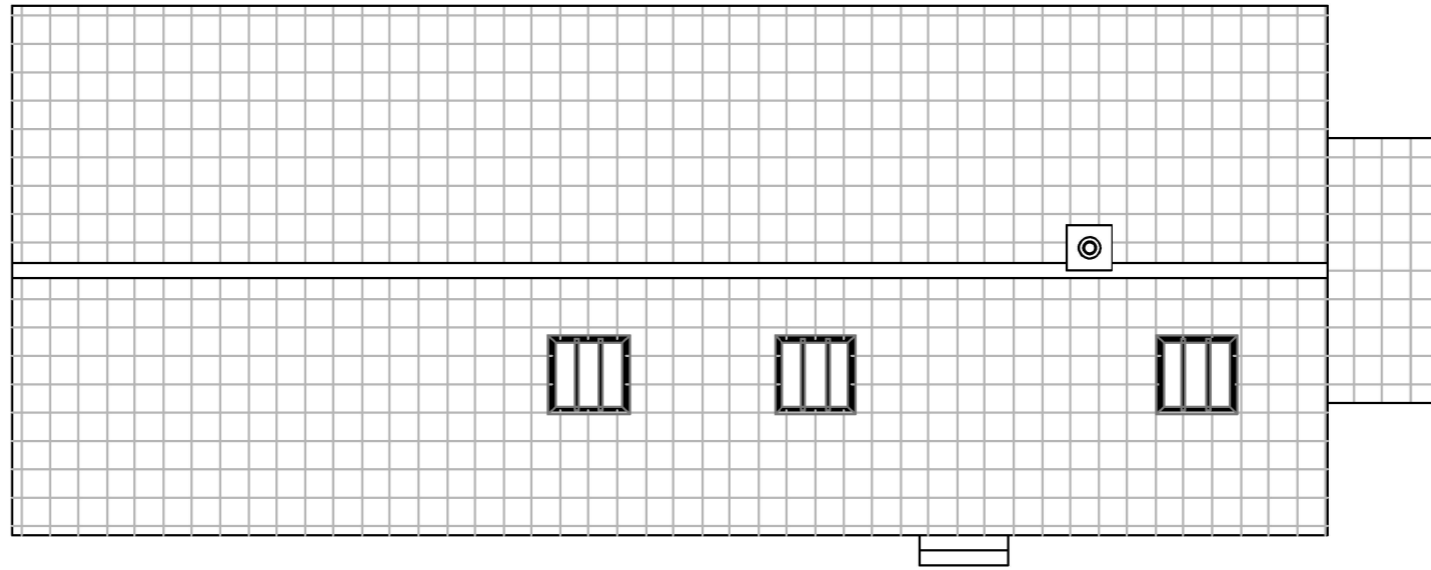

7000

3000 5000 1700