



# Suffield Farm

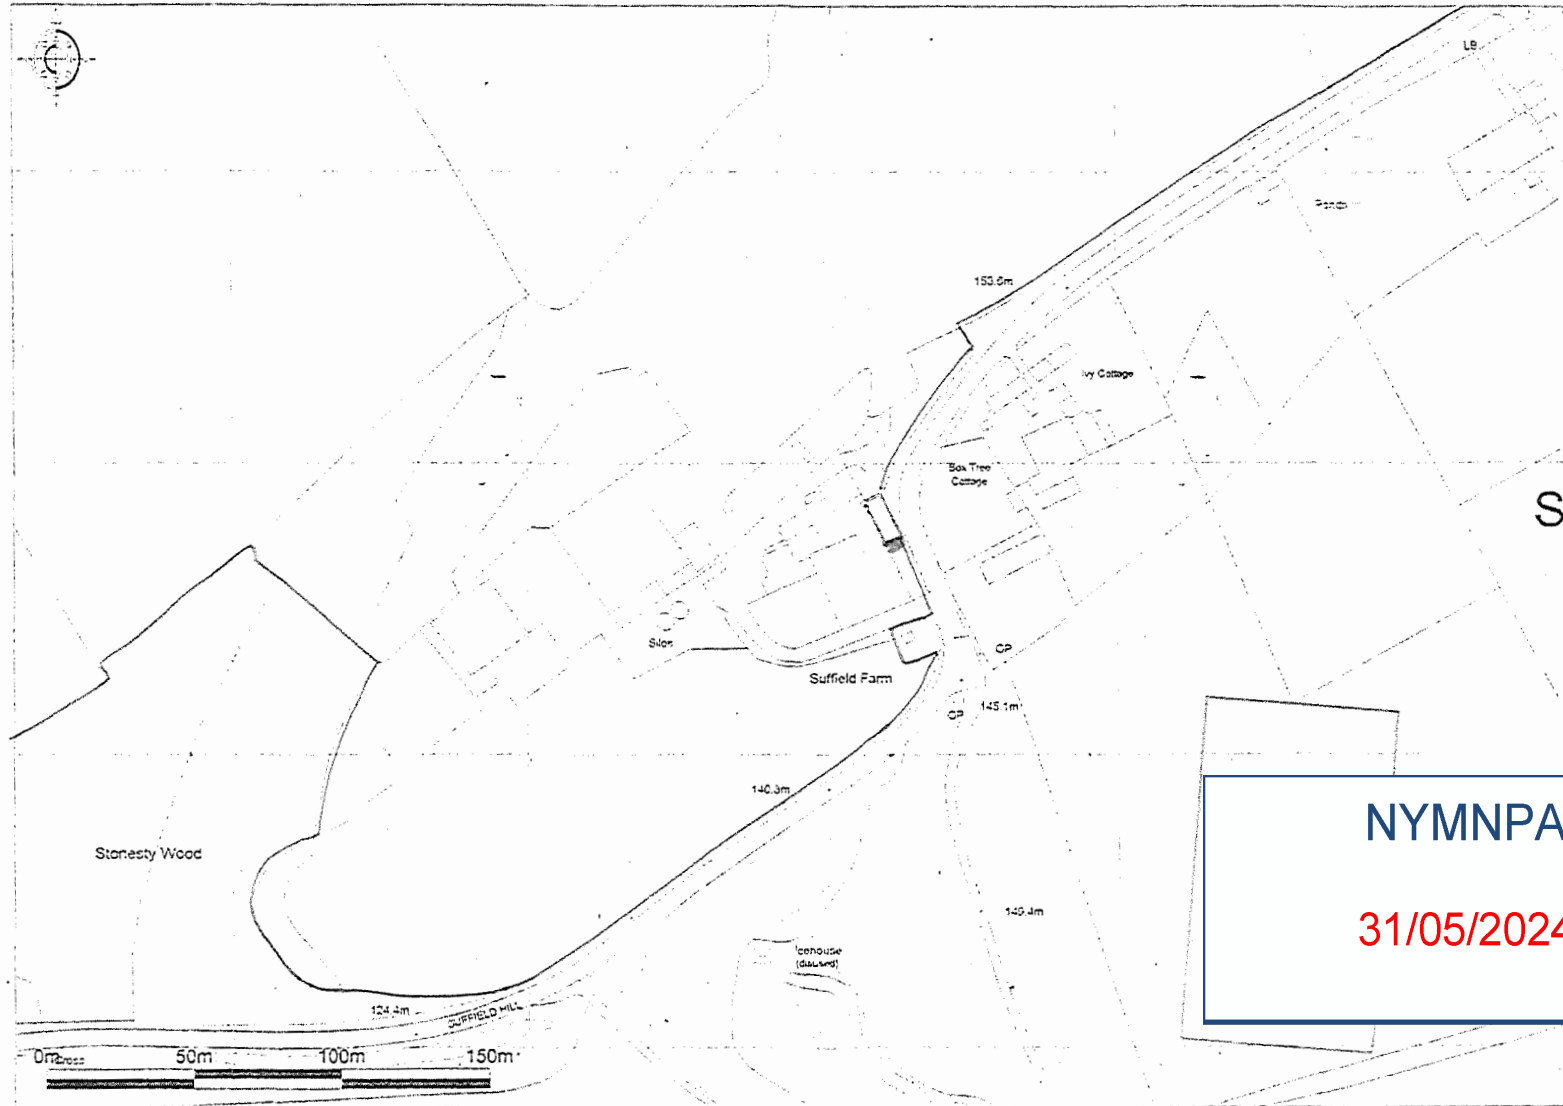


**NYMNPA**  
**31/05/2024**

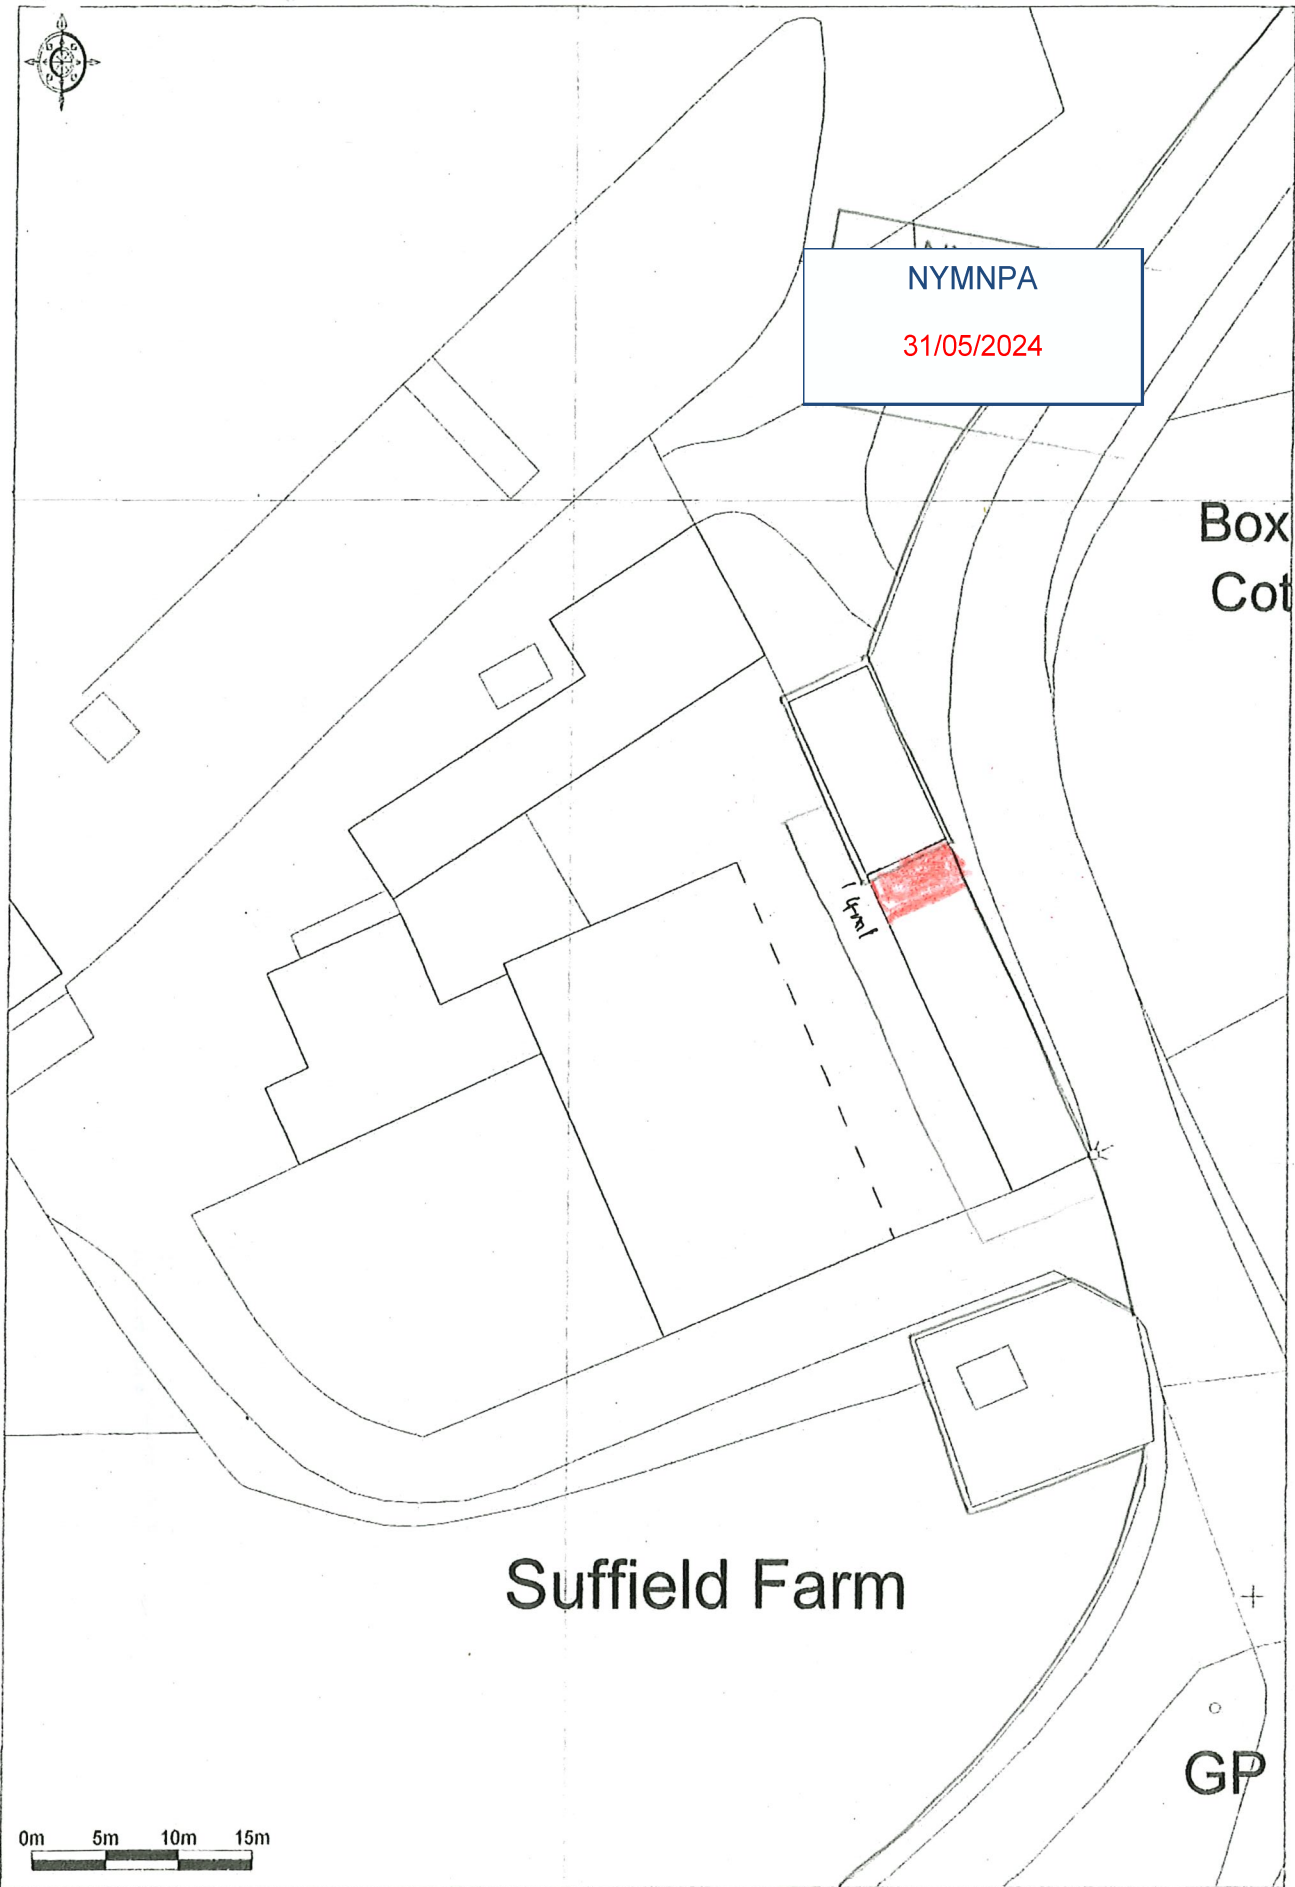

Suffield farm EXTENSION

NYM/2024/0393

SCALE 1:500

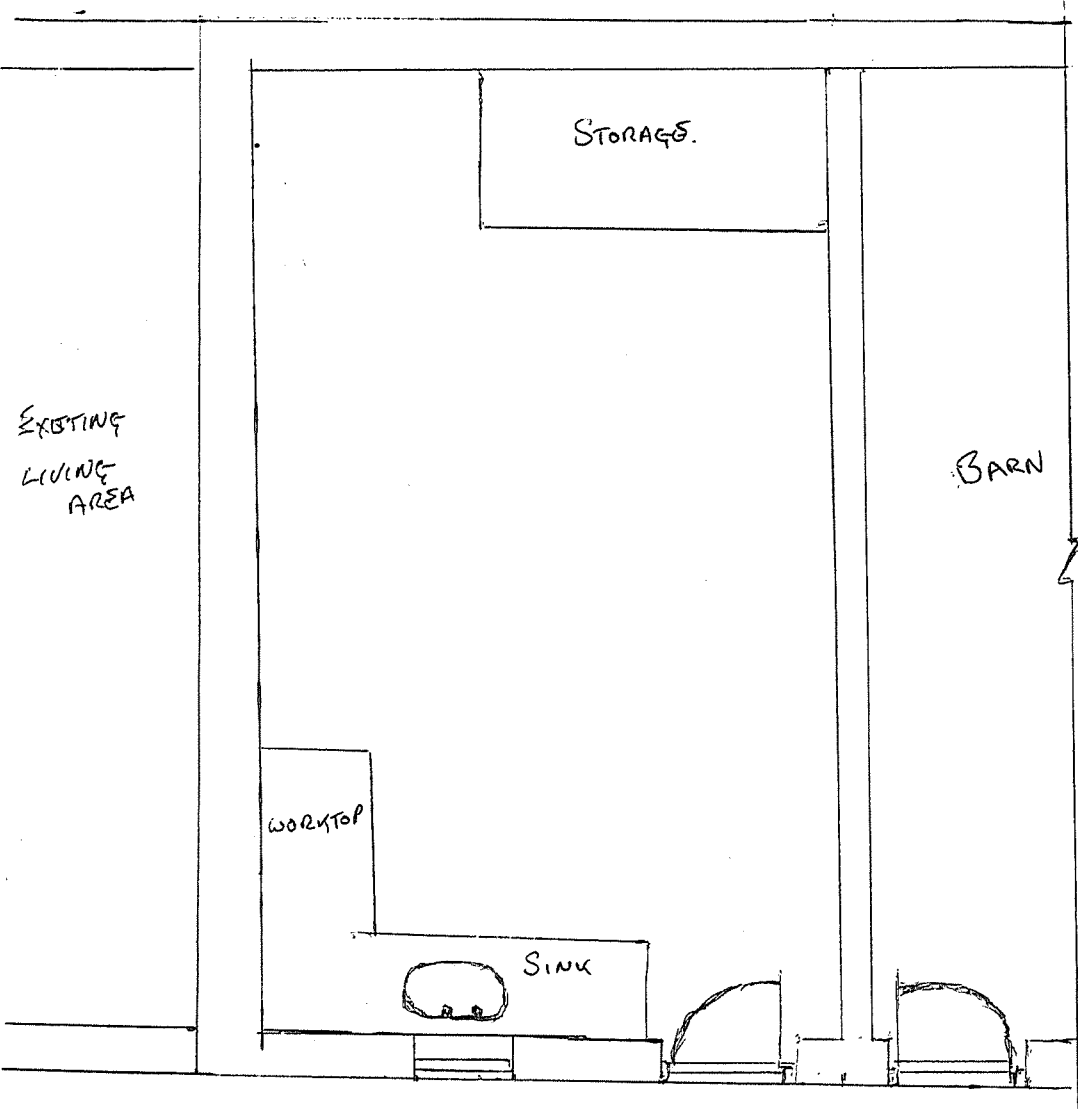


NYMNPA  
17/06/2024

NYM/2013/0008/KL

PROPOSED  
EXT


Scale 1m  
1:150

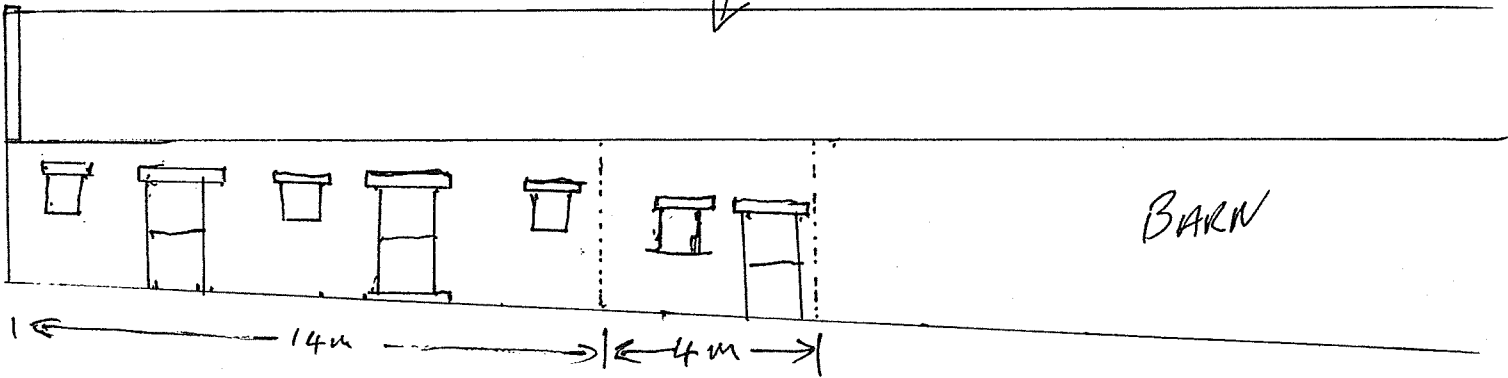

FRONT VIEW  
from courtyard

PROPOSED  
EXT


NYM/2013/0008/KL

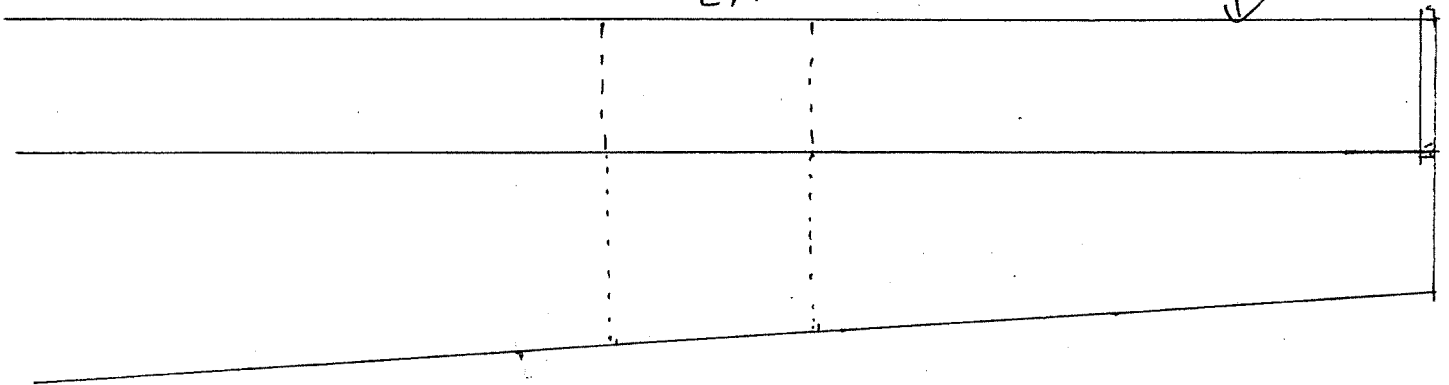

REAR VIEW  
from Road.

NYMNPA

31/05/2024

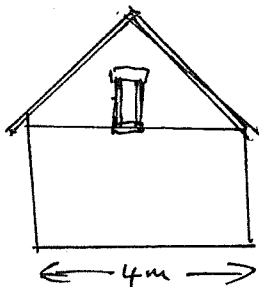

SIDE VIEW  
from North

Suffield farm  
Suffield  
Scarborough  
YO17 0BS