


PART SUPERSEDED –  
removal of extended  
driveway from scheme –  
21 June 2024

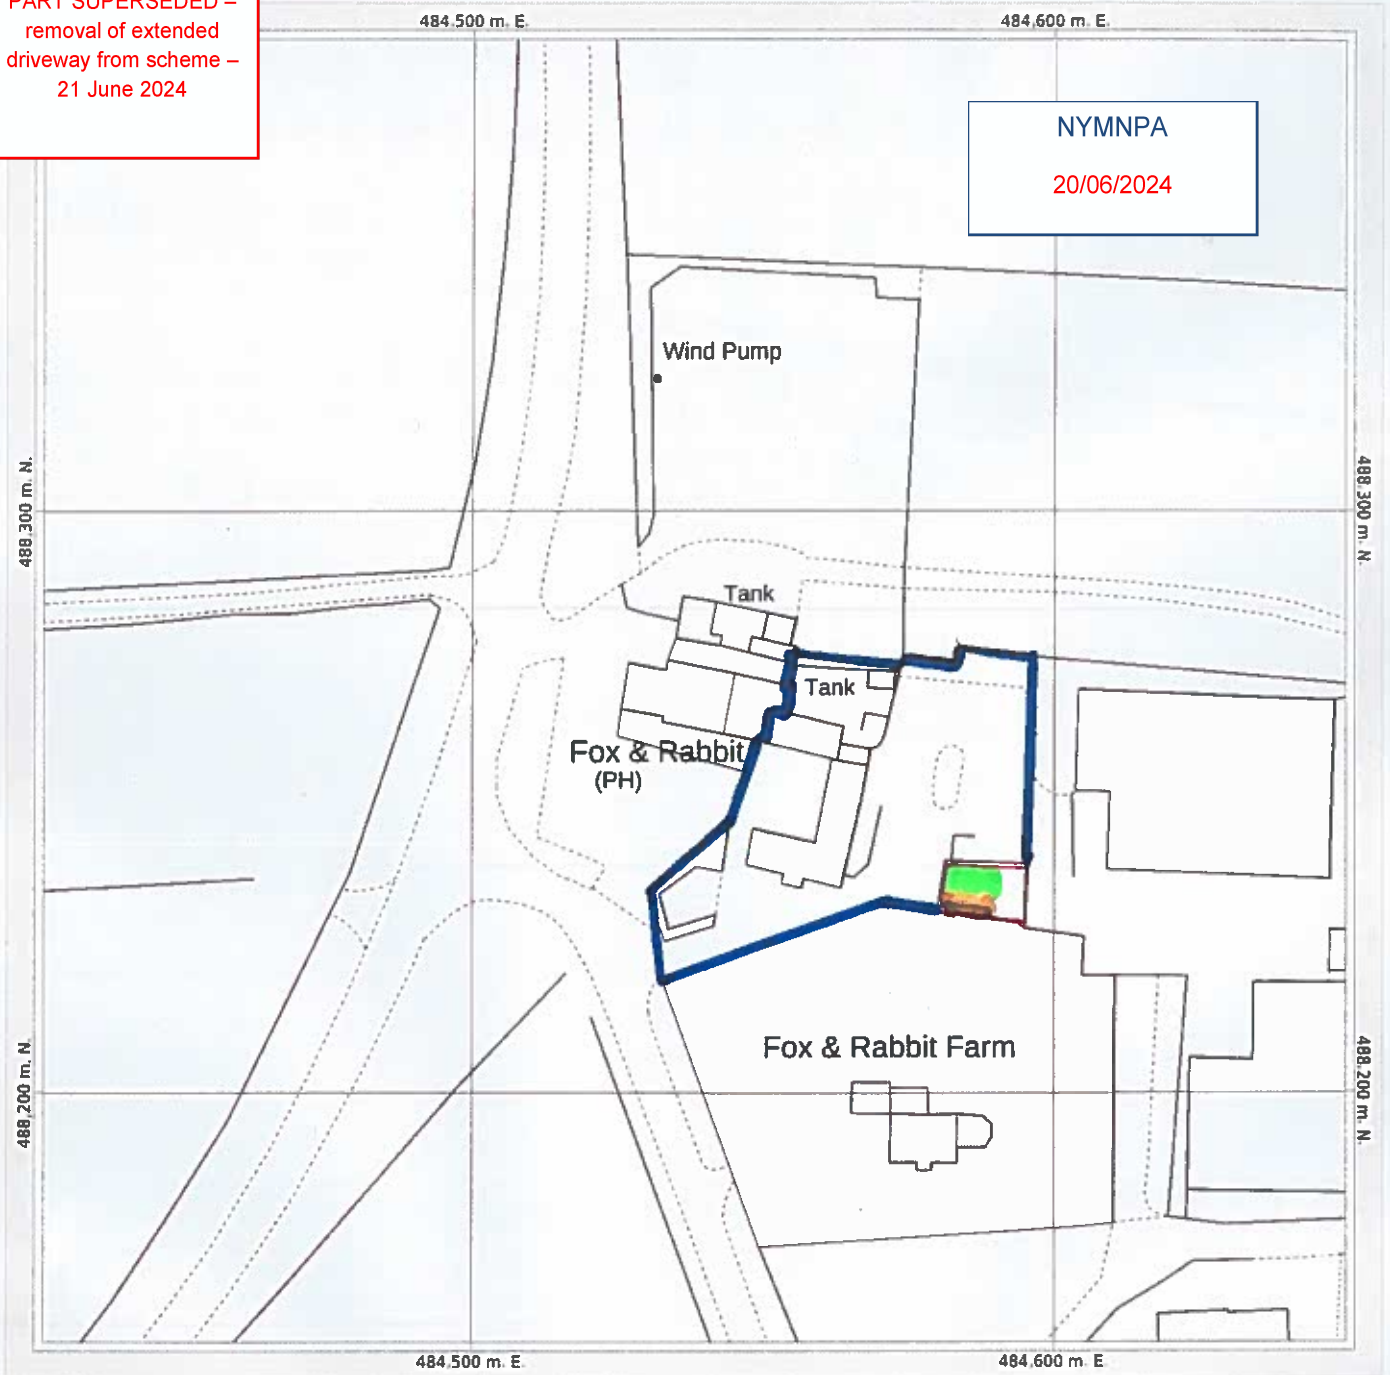


Date of Production: June 20th, 2024





© Crown copyright and database rights 2024 Ordnance Survey OS100035409.

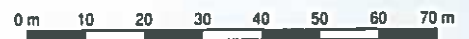The representation of a road, track or path is no evidence of a right of way.  
The representation of features and lines is no evidence of a property boundary.


Order Licence Reference: SP61798



Ground Scale: 1:1250  
Bottom Left: 484426 488157 Top Right: 484650 488381  
Center: 484538 488269  
Area: 224m x 224m

-  REST OF LAND
  -  DEVELOPMENT AREA
  -  DRYING ROOM / CYCLE STORAGE
  -  GRAVEL AREA
- FOX AND RABBIT HOLIDAY COTTAGES, LOCKTON LANE, LOCKTON

Fox + Rabbit Houden Cottages

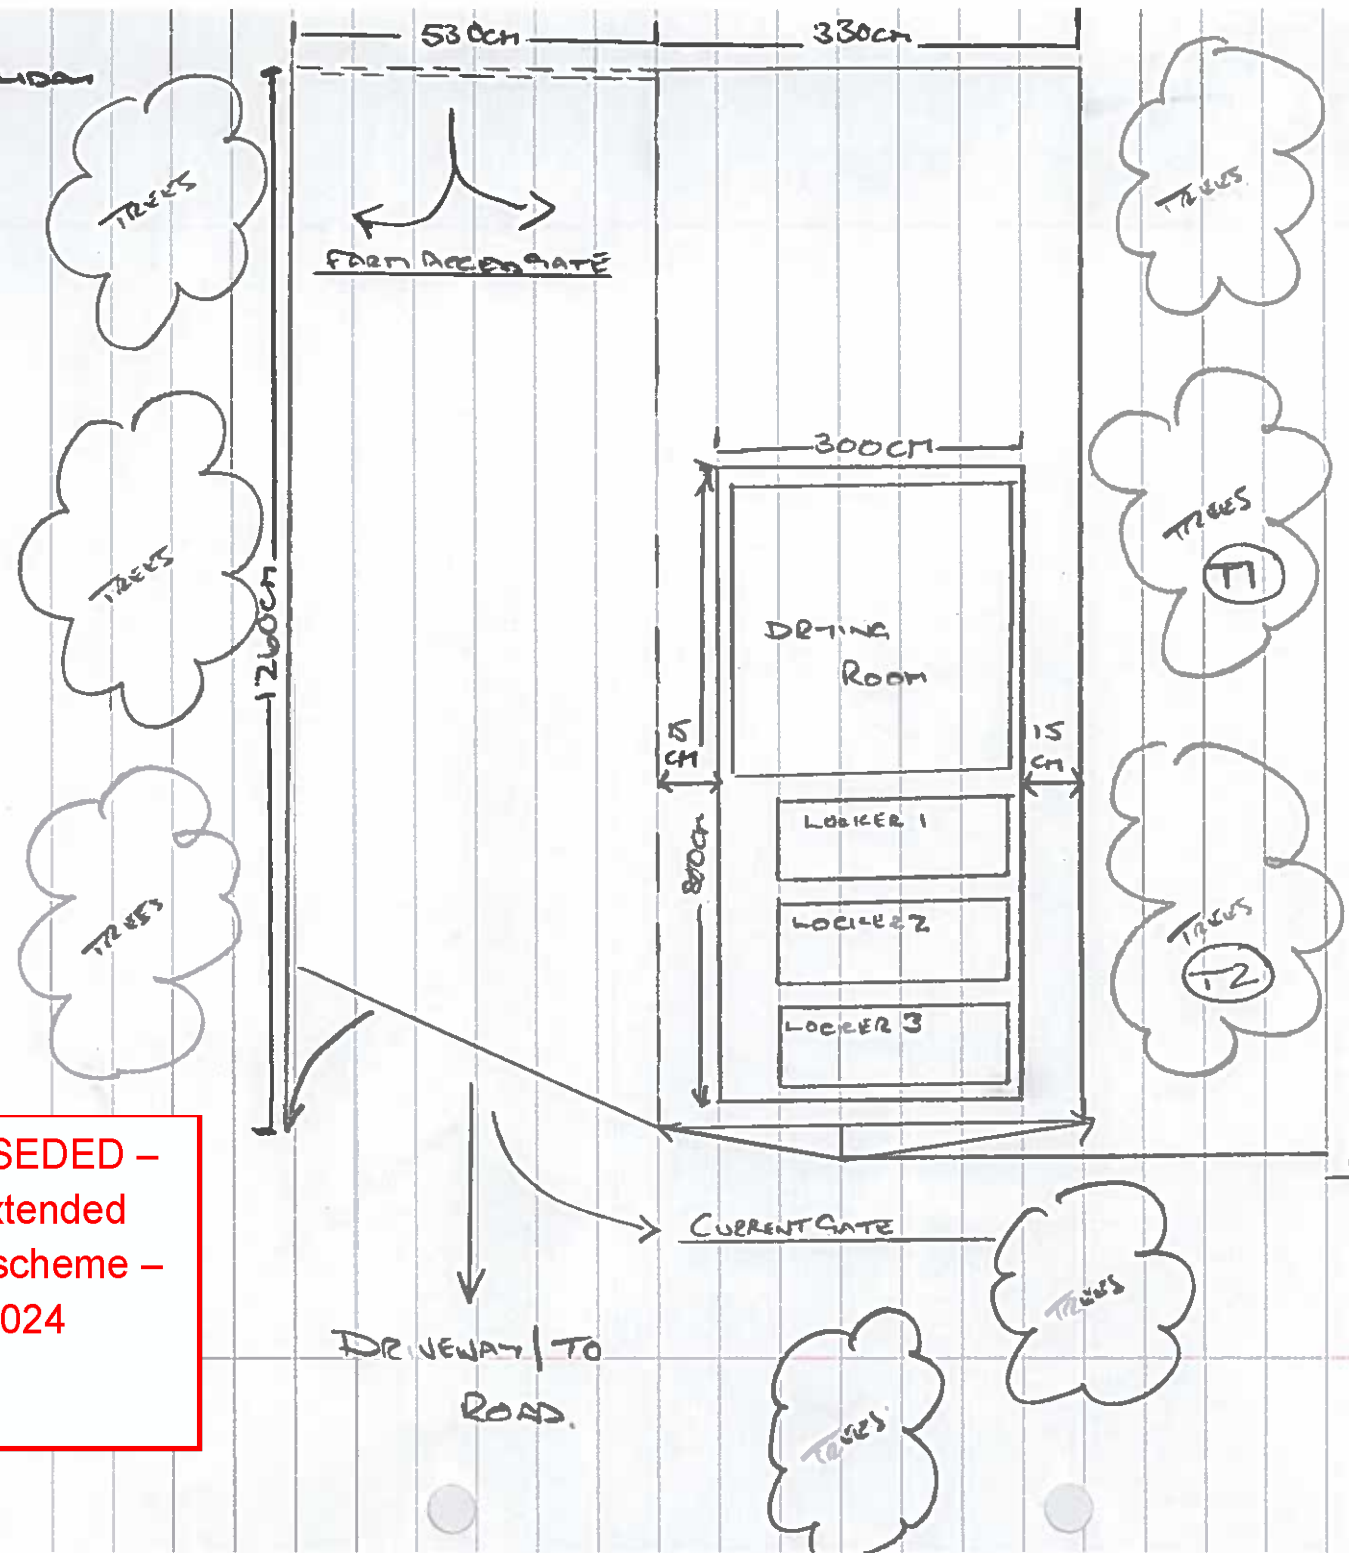


PROPOSED SITE LAYOUT

NYMNPA
18/06/2024

**PART SUPERSEDED –**  
 removal of extended  
 driveway from scheme –  
 21 June 2024

# DIMENSIONS OF THE REQUESTED BIKE LOCKERS

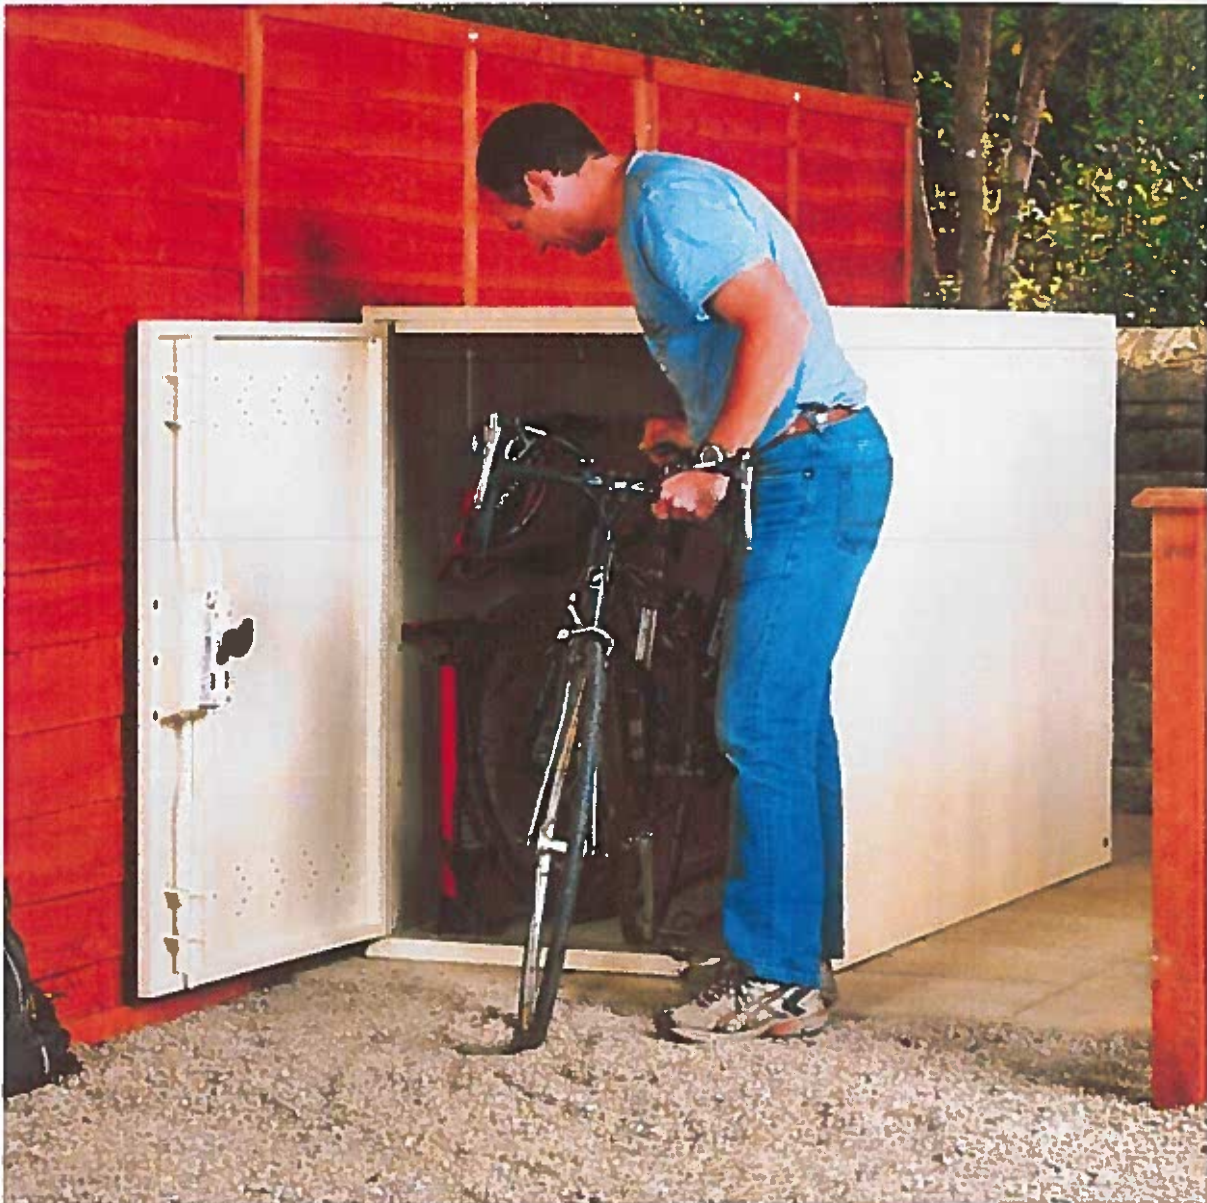


	Height (mm)	Width (mm)	Depth (mm)
External	1205	900	1900
Internal	1170	840	1800
Recommended Base	50	1000	2000
Colours <u>Green</u> / Ivory			

Fox + Rabbit HOLIDAY COTTAGES

NYMNP

18/06/2024

# DIMENSIONS OF THE REQUESTED DINING ROOM

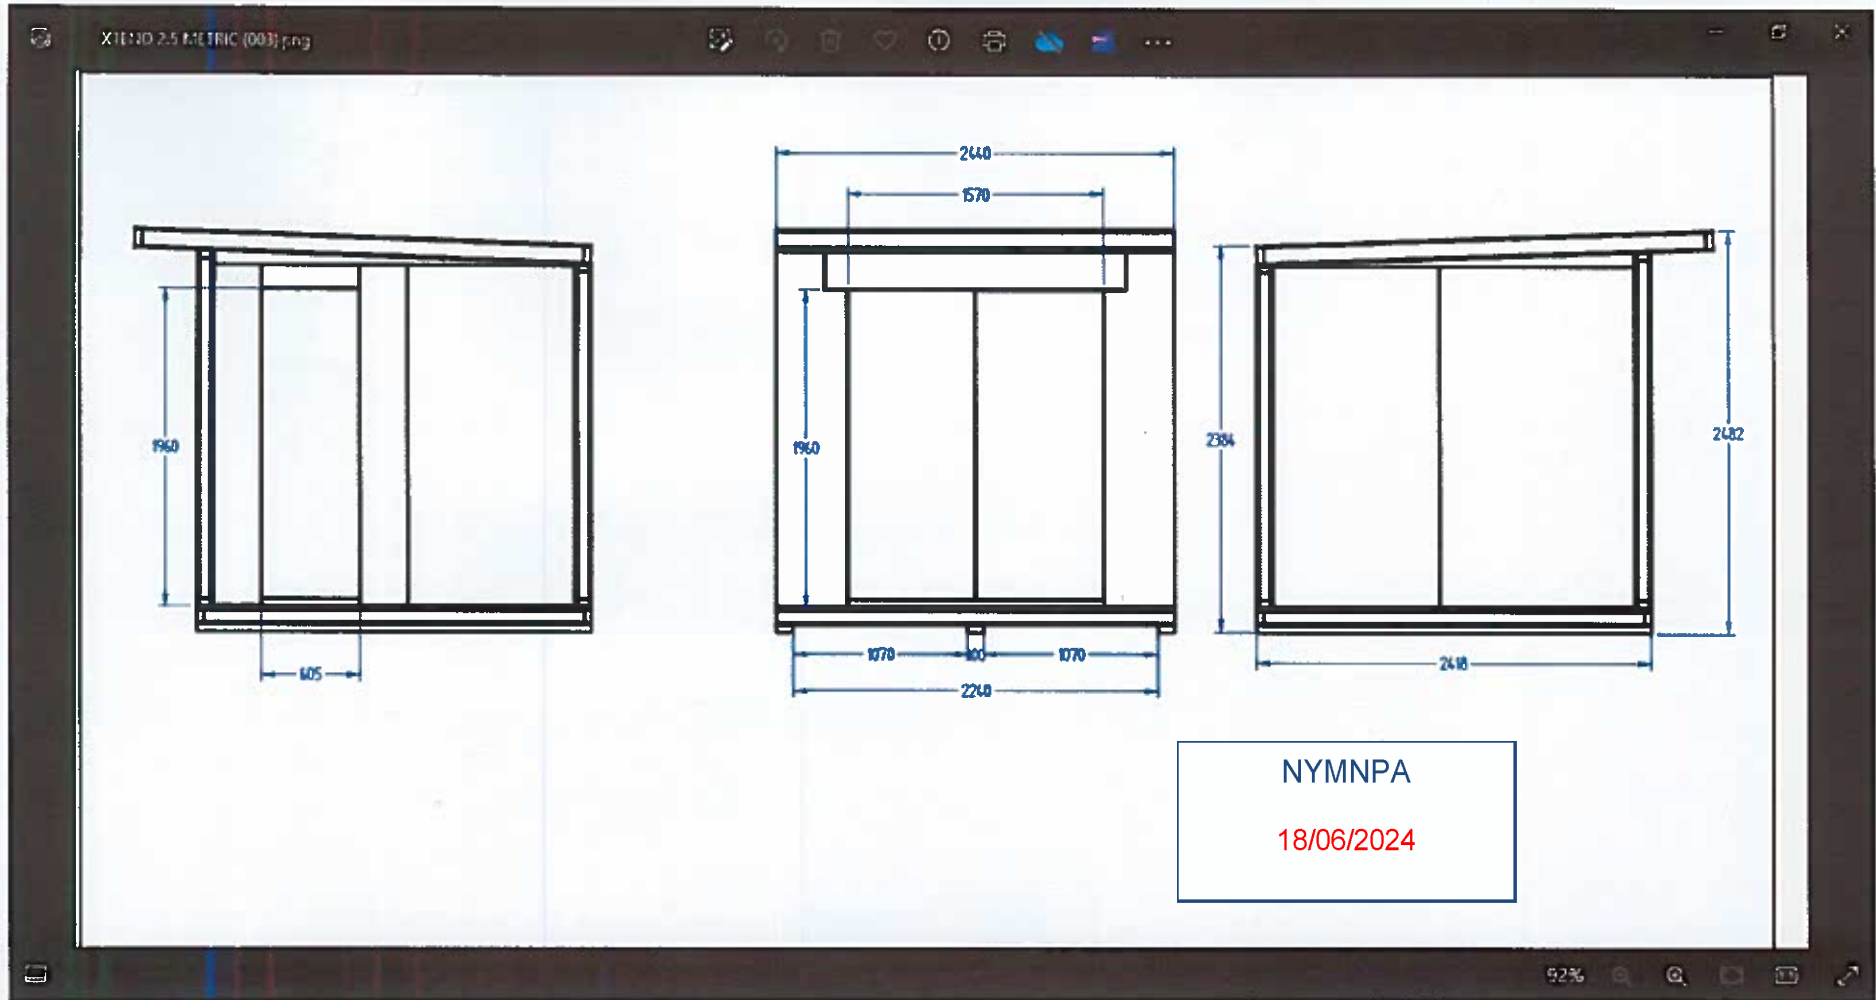

FOR + RABBIT HAIRNY COTTAGES.