

**Amendments/Additional Information**

- Amended layout of buildings/outside areas
- Additional background information
- Amended design
- Revised access arrangements
- Change of description of proposed development
- Change in site boundaries
- Other (as specified below)

*Amended size of building*

151878

Jns

**AMENDED**

Please find enclosed a new plan for  
the proposed agricultural building  
at KINE RIGGS FARM. We have lowered  
the height of the building significantly  
and hope this is acceptable

Thank you,

**NYMNP**  
**22 SEP 2016**



# AMENDED

Notes


Adrian Cooper

KINE RIGGS FARM


STAINTONDALE

SCARBOROUGH

N YORKS YO130EB

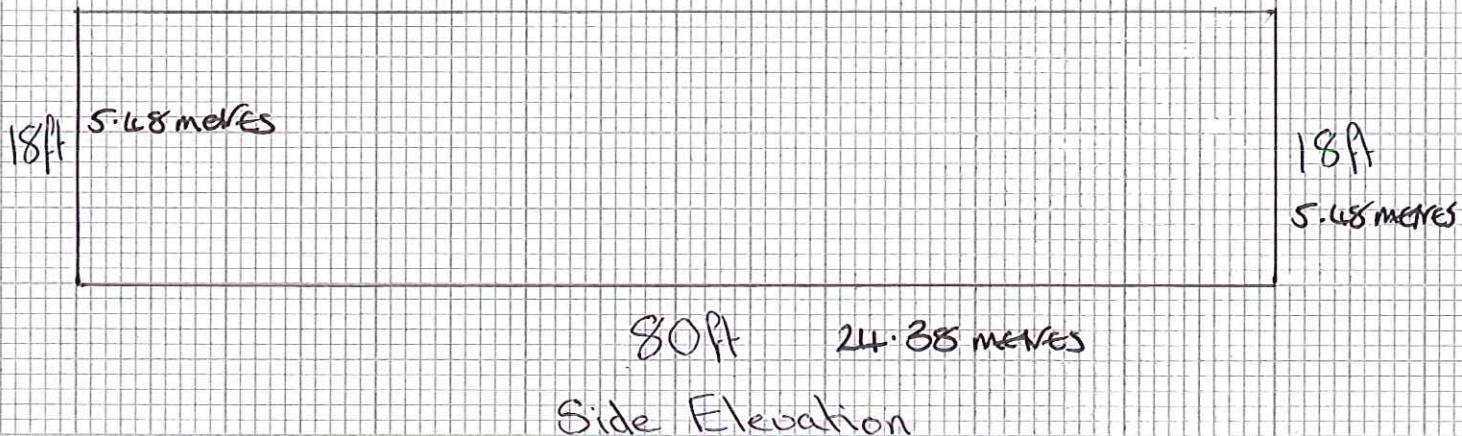

NYMNP  
22 SEP 2015

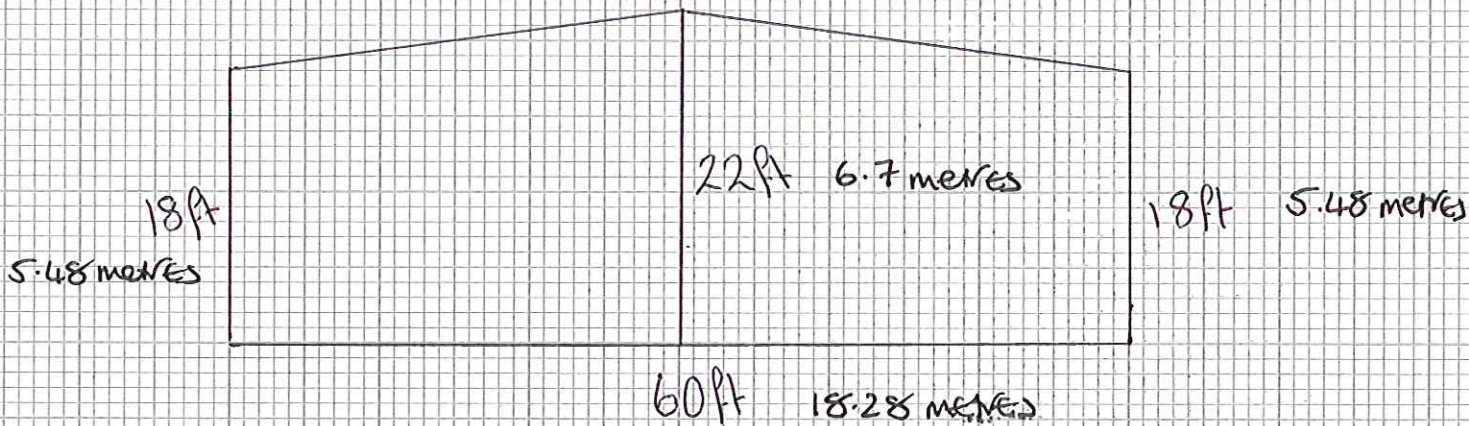

Scale             
5ft