

### Amendments/Additional Information

- Amended layout of buildings/outside areas
- Additional background information
- Amended design - sun tunnel behind glass tiles + timber partitions.
- Revised access arrangements
- Change of description of proposed development
- Change in site boundaries
- Other (as specified below)

HW

## Wendy Strangeway

---

**From:** Helen Webster  
**Sent:** 09 August 2016 11:18  
**To:** Planning  
**Subject:** FW: Selborne House NYM/2016/0462/LB  
**Attachments:** Rajab amend 105.pdf

### Miss Helen Webster

Planning Officer, Development Management

North York Moors National Park Authority

The Old Vicarage, Bondgate, Helmsley, YORK, YO62 5BP

t: 01439 772700 e: [planning@northyorkmoors.org.uk](mailto:planning@northyorkmoors.org.uk) w: [www.northyorkmoors.org.uk](http://www.northyorkmoors.org.uk)

---

**From:** Peter Rayment Design Ltd |  
**Sent:** 09 August 2016 11:08  
**To:** Helen Webster  
**Cc:** [drajab](#), [tom.pybus](#)  
**Subject:** Selborne House NYM/2016/0462/LB

NYMNP  
- 9 AUG 2016  
D

Hello Helen

Further to our earlier telephone conversation please see attached amended drawings showing the new partition walls marked as timber boarding construction and the sun tunnel terminating behind glass pantiles. Please let me know if you require anything further.


Regards

Peter

Peter Rayment Design Ltd  
Company Number 2460231  
Registered in England

**AMENDED**  
Notes

---

 Virus-free. [www.avast.com](http://www.avast.com)





NORTH ROOF ELEVATION

extractor vent tile


4No glass pantiles

AMENDED

Notes


NYMNP  
- 9 AUG 2013



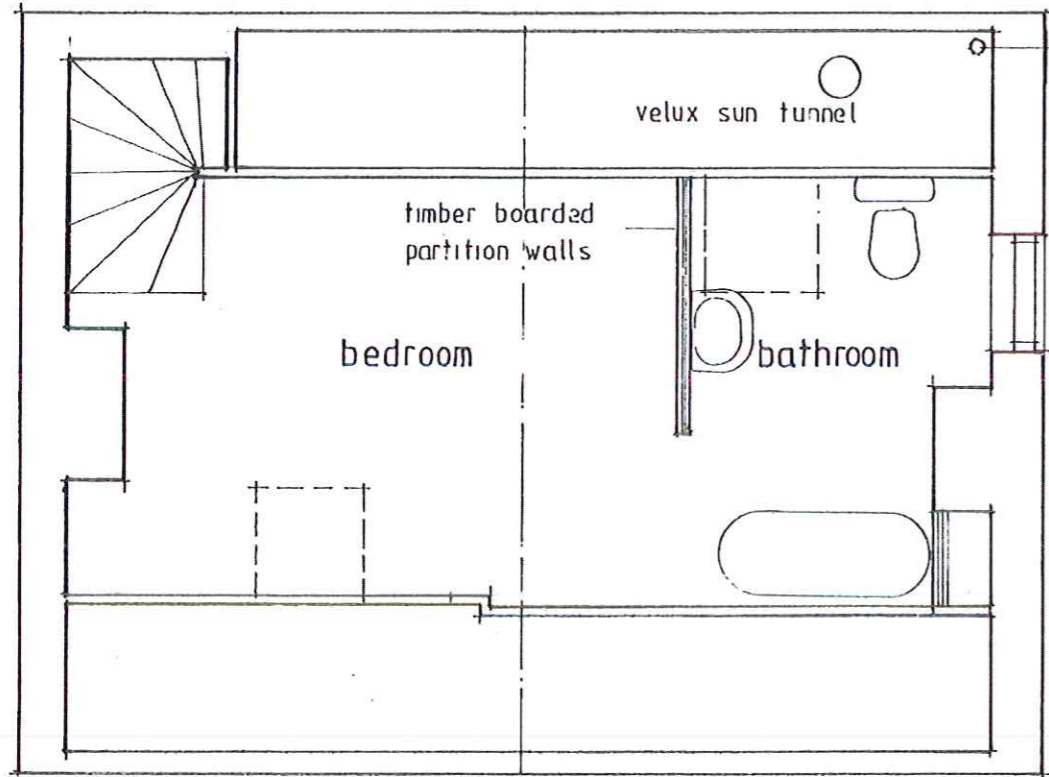


existing soil pipe  
extended vertically internally  
from first floor

t h i r d

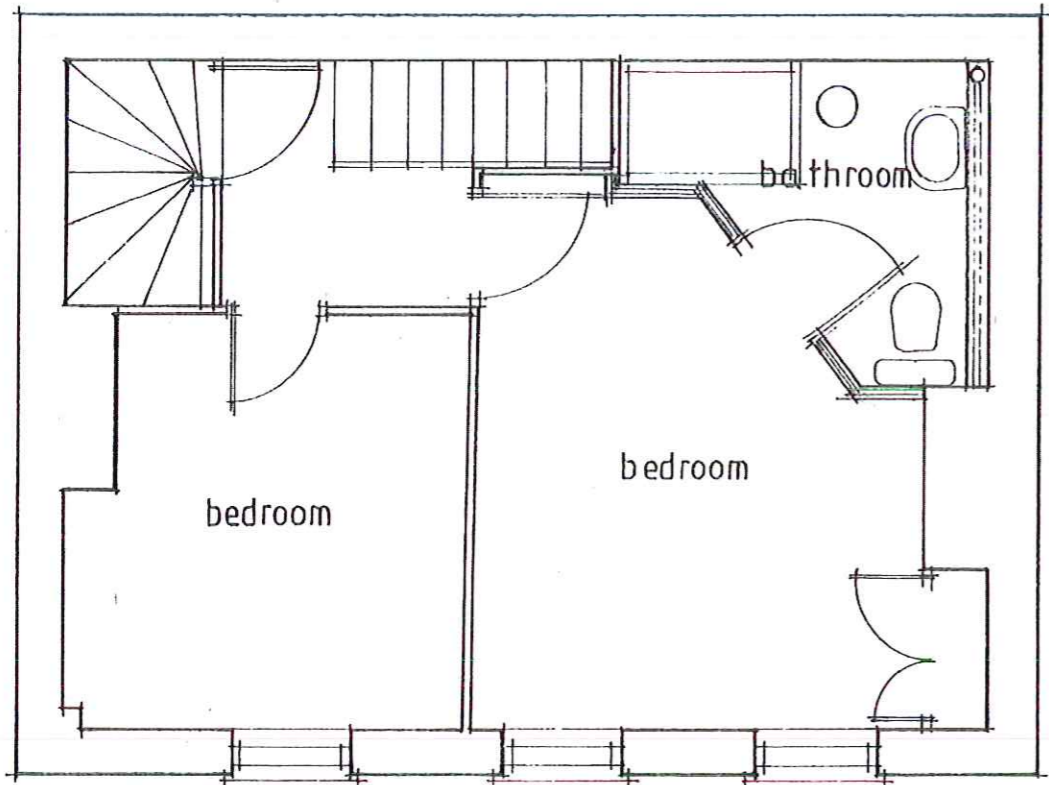

s e c o n d

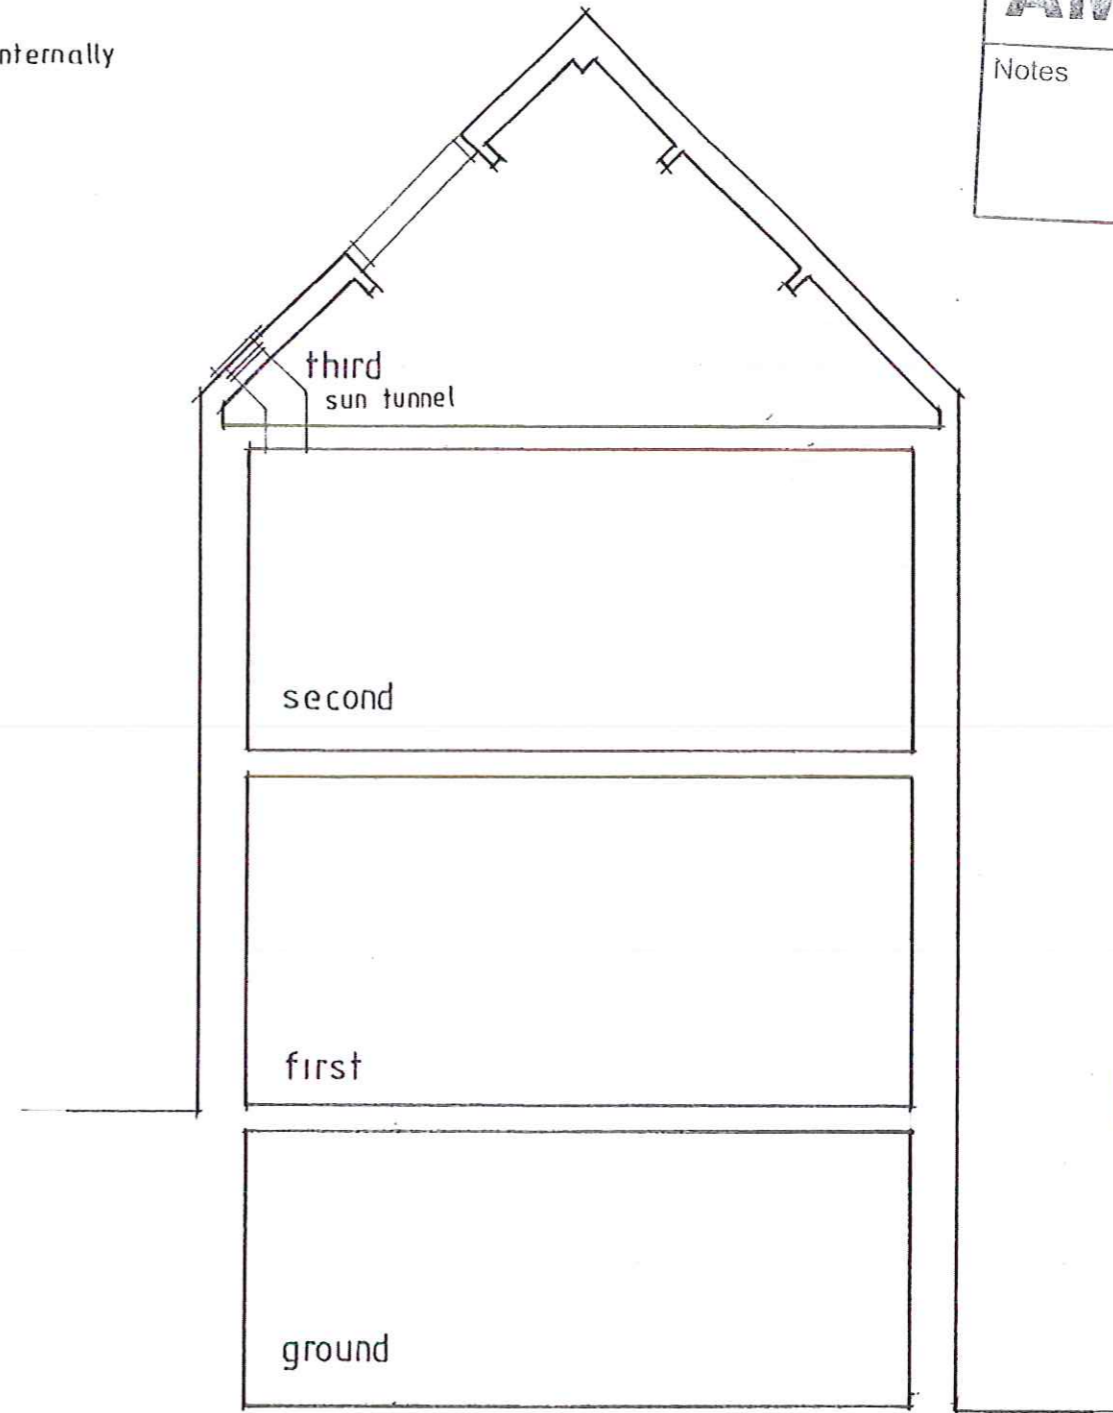

s e c t i o n

**AMENDED**

Notes

**NYMNPA**  
- 9 AUG 2016

**Peter Rayment Design Ltd** architectural designers

Upgang, Westgate, Thornton le Dale  
Pickering YO18 7SB

email: [raymentdesign@gmail.com](mailto:raymentdesign@gmail.com)

tel: 01751 472541

PROPOSED BATHROOM

Scales: 1:50 A3

SELBORNE HOUSE · TYSON ROW  
R.H.B FOR MR & MRS RAJAB

No: 010 616 2A