



JOHN NOBLE BUILDERS YARD

Sneaton Lane, Ruswarp, Whitby
NORTH YORKSHIRE, YO22 5HL

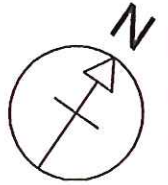

LOCATION PLAN

SCALE 1:1250

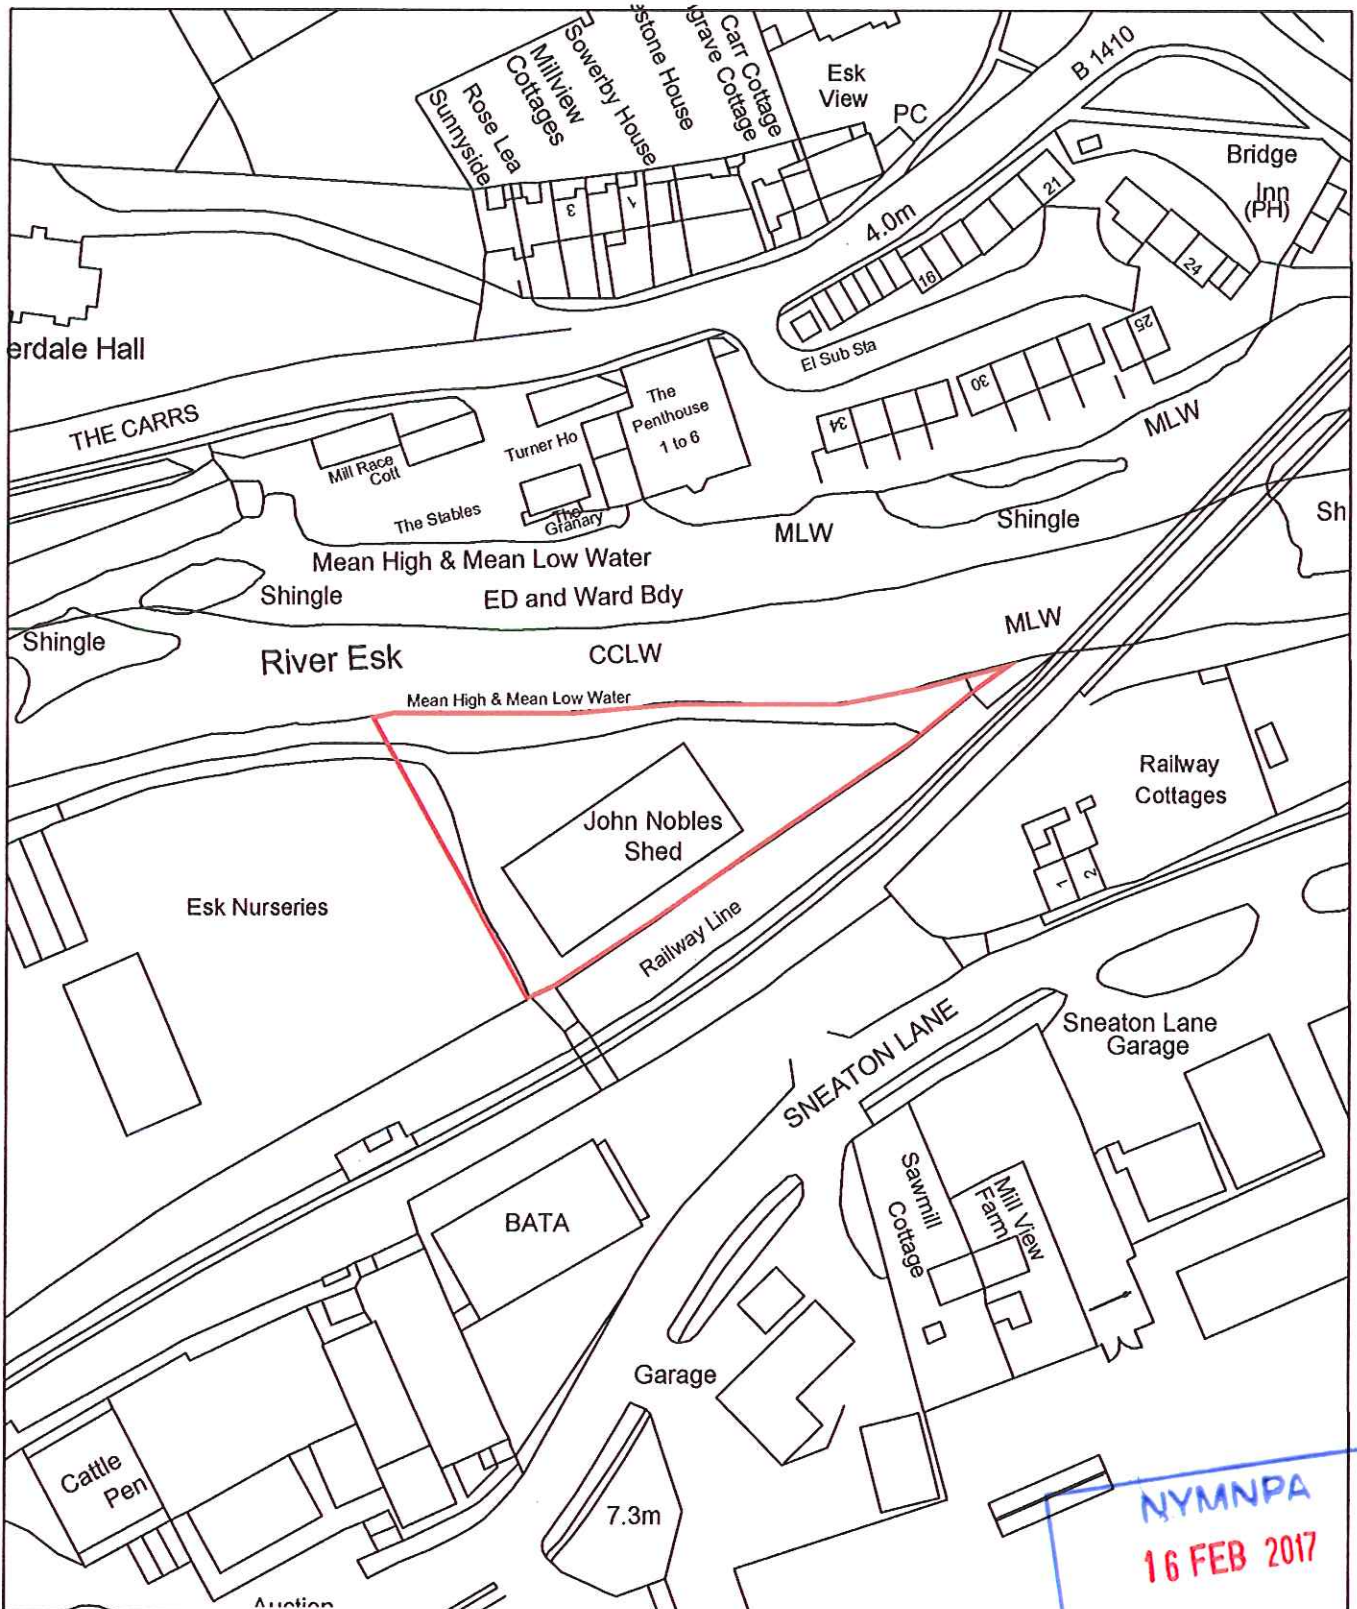

NYMNP
16 FEB 2017

OS Licence 100022432