


Split Level Platform
Elevations: 204.1m and 200.7m AOD

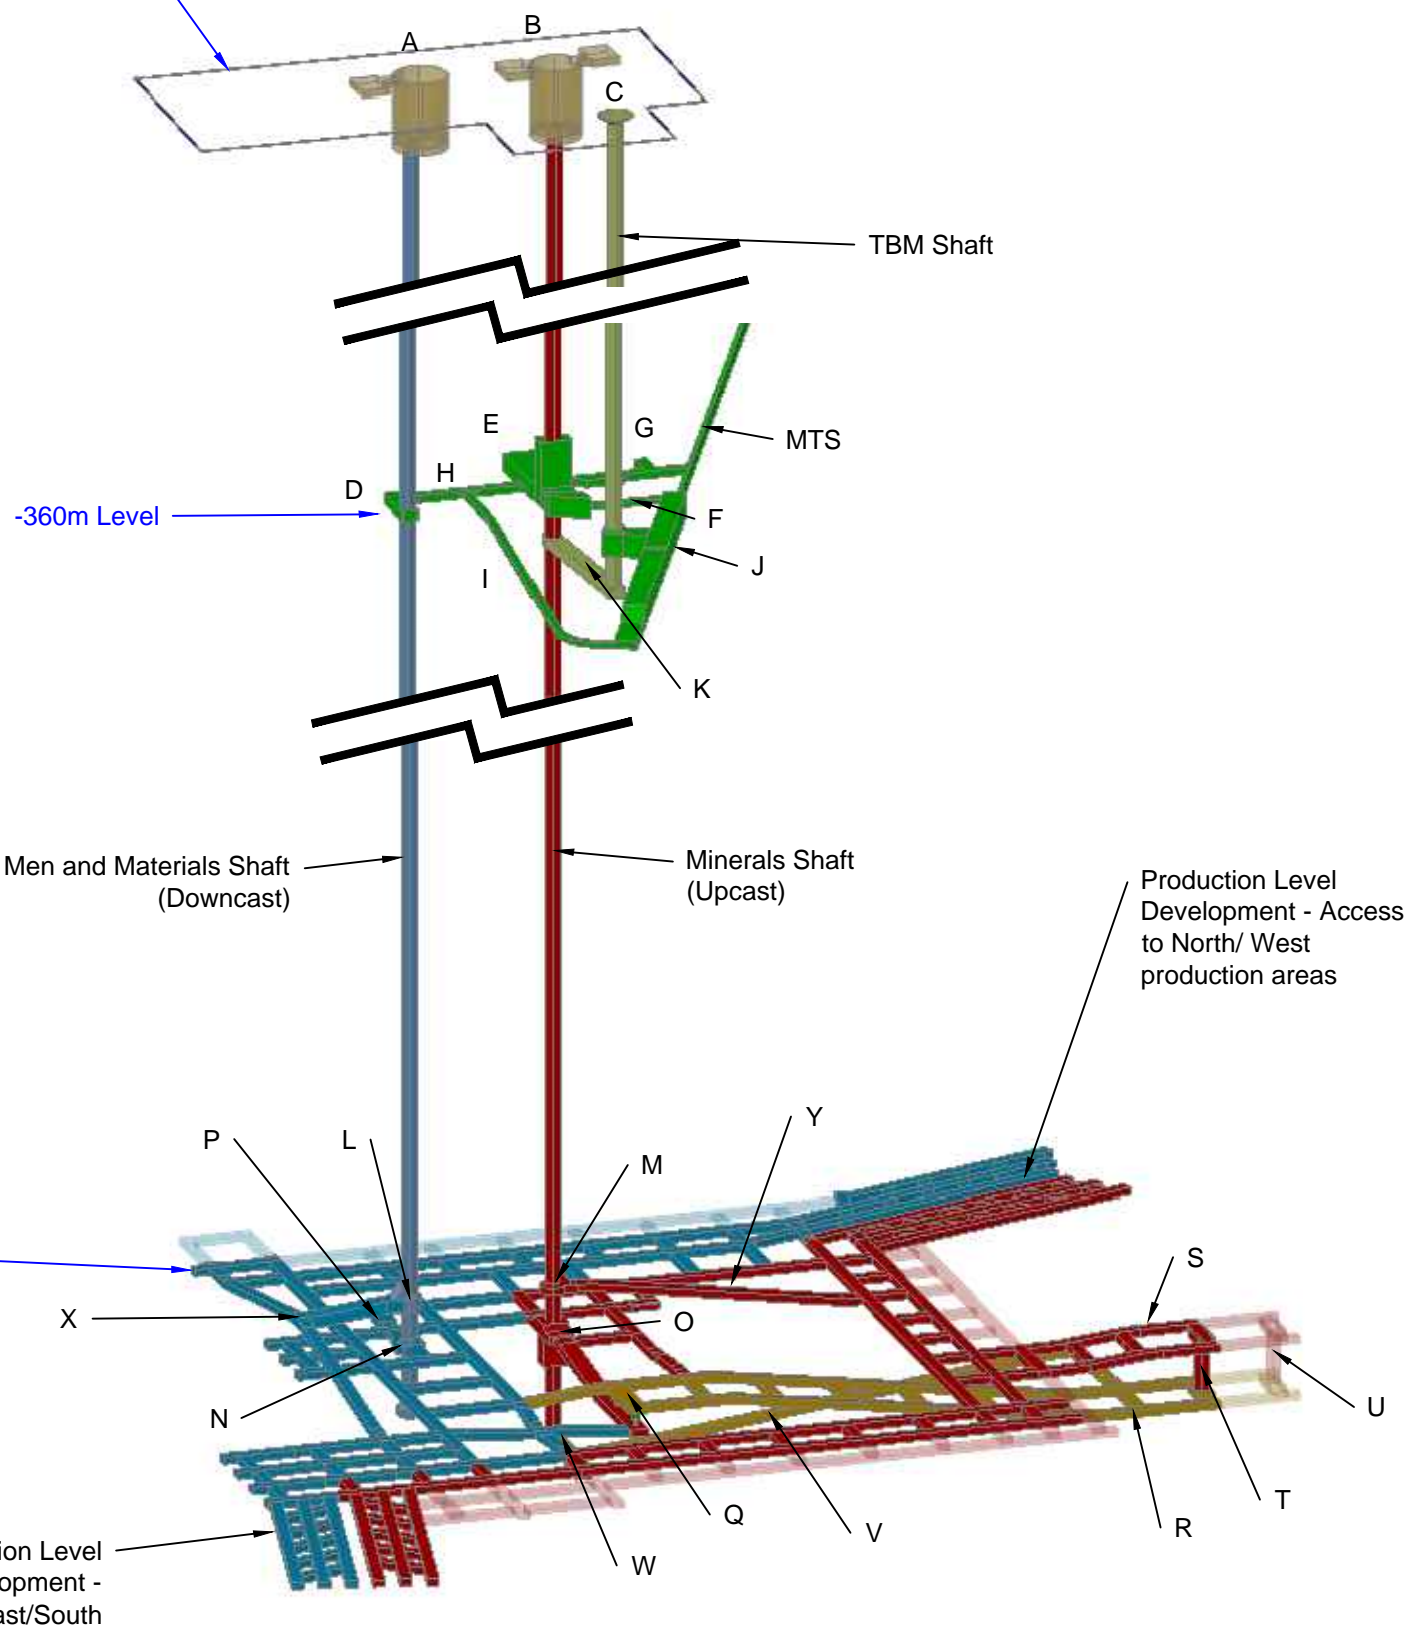


Feature Identification	
ID	Description
A	Men and materials shaft winder and headframe chamber
B	Minerals shaft winders and headframe chamber
C	TBM shaft evasee
D	Men and materials shaft inset (-360m Level)
E	Minerals shaft inset and rope changing chamber (-360m Level)
F	Conveyor link from minerals shaft to MTS
G	Men/Machine access from MTS to minerals shaft
H	Men/Machine access from minerals shaft to men and materials shaft
I	Men/Machine access from men and materials shaft to end of bunker
J	-360 TBM Launch Chamber (future run of mine ore bunkering)
K	Upcast air tunnel between minerals shaft and TBM shaft (-390m Level)
L	Men and materials shaft ventilation inset
M	Minerals shaft ventilation shaft inset
N	Men and materials shaft production level inset
O	Minerals shaft production level inset
P	Machine build up bay
Q	Surge Bins
R	Bunker bottom drift development
S	Bunker top development
T	Run of Mine Bunker
U	Potential second run of mine bunker for future development
V	Minerals shaft sump drift
W	Minerals shaft sump
X	Intake ventilation drift connecting the men and materials shaft vent inset to the production level
Y	Exhaust ventilation drift connecting the minerals shaft vent inset to the production level

Pit bottom workings key:

- Potential future development
- Intake airway development
- Return airway development
- Potential future development
- Surge/Bunker bottom/Sump drift development
- Potential bunker bottom extension

Drawing Number	Title	No.	Status	Description	Date	Dr.	Ch.	AE	EM
		4		Labels amended	30/06/2017	MW			
		3		Near surface structures updated	07/06/2017	MW			
		2		Workings amended to latest thinking at each level	11/12/2014	MW			
		1		Revised as per NLP requirements (scale bar added)					
		0		Issued for external review					
Reference Documents		Revisions							

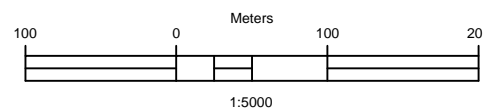

Drawn By:	Date:
Check By:	Date:
Area Eng:	Date:
Emp Mgr:	Date:
Other Size:	Scale:

SIRIUS
MINERALS PLC

Sirius Minerals Plc | 7 - 10 Manor Court | Manor Gate | Scarborough | YO11 3TU | North Yorkshire
T +44 (0) 1752 850051 | W www.siriusminerals.co.uk

THIS DRAWING IS A PRIVATE AND CONFIDENTIAL COMMUNICATION AND THE PROPERTY OF YORK POTASH LIMITED AND MUST NOT BE COPIED OR LOANED WITHOUT THE PRIOR WRITTEN CONSENT OF SIRIUS MINERALS PLC

Drawing Location: X:\Project Studies\Design Office\3.0 Mine Doves Nest

Proposed mine and MTS subsurface structures	
Drawing Number:	1000-ENV-DFS-DWG-005
Revision:	4