




NORTH

DO NOT SCALE FROM THIS DRAWING, USE FIGURED DIMENSIONS ONLY.

ALL DIMENSIONS TO BE CHECKED ON SITE PRIOR TO ANY COMMENCEMENT OF WORK AND ANY OMISSIONS/ERRORS TO BE REPORTED TO THE ARCHITECT.


THIS DRAWING IS TO READ IN CONJUNCTION WITH ALL RELATED ARCHITECT'S AND ENGINEER'S DRAWINGS AND ANY OTHER RELEVANT INFORMATION.

THE COPYRIGHT OF THIS DRAWING IS VESTED WITH HARRIS IRWIN ASSOCIATES AND MUST NOT BE COPIED OR REPRODUCED WITHOUT THEIR WRITTEN CONSENT.

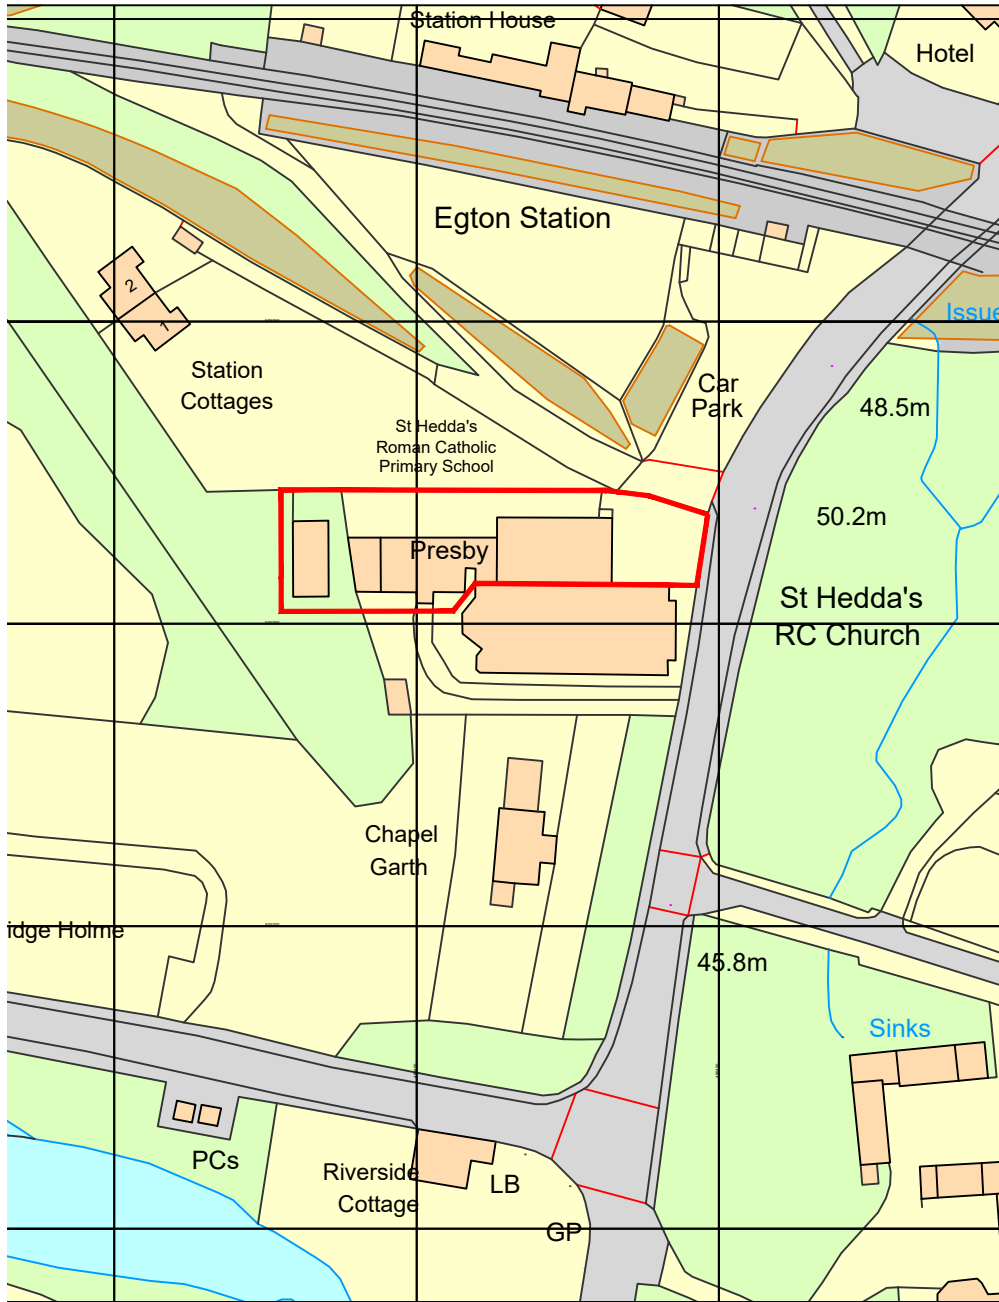

Inance Survey, (c) Crown Copyright 2015. All rights reserved. Licence number 100022432

Scale 1:1250

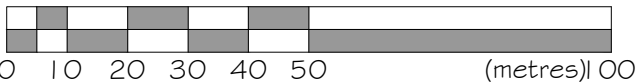

NYMNPA
27/02/2018



ASKE STABLES,
NORTH YORKSHIRE

ASKE,
DL10 5HG

RICHMOND

Project:
Access Improvements to Dining Hall
& Classroom.
St. Heddass RC Primary School,
Egton Bridge

Client:
Diocese of Middlesbrough

Rev	Date	Comment	By

Drawing:
Site Location Plan

SURVEY

Scale @ A4	Date:	Drawn:	Checked:
1:1250	Dec 17	ST	
Proj. No.:	Status:	Dwg. No.:	Rev No.:
2291	PL	001	