



PLAN

NVMNPA
15 MAY 2018

PROPOSED POULTRY HOUSE at PARKDOWN, SNEATON
 For Miss M McKELVIE **PLAN AND ELEVATIONS**
 Scales 1:50 ; 1:75 @A3

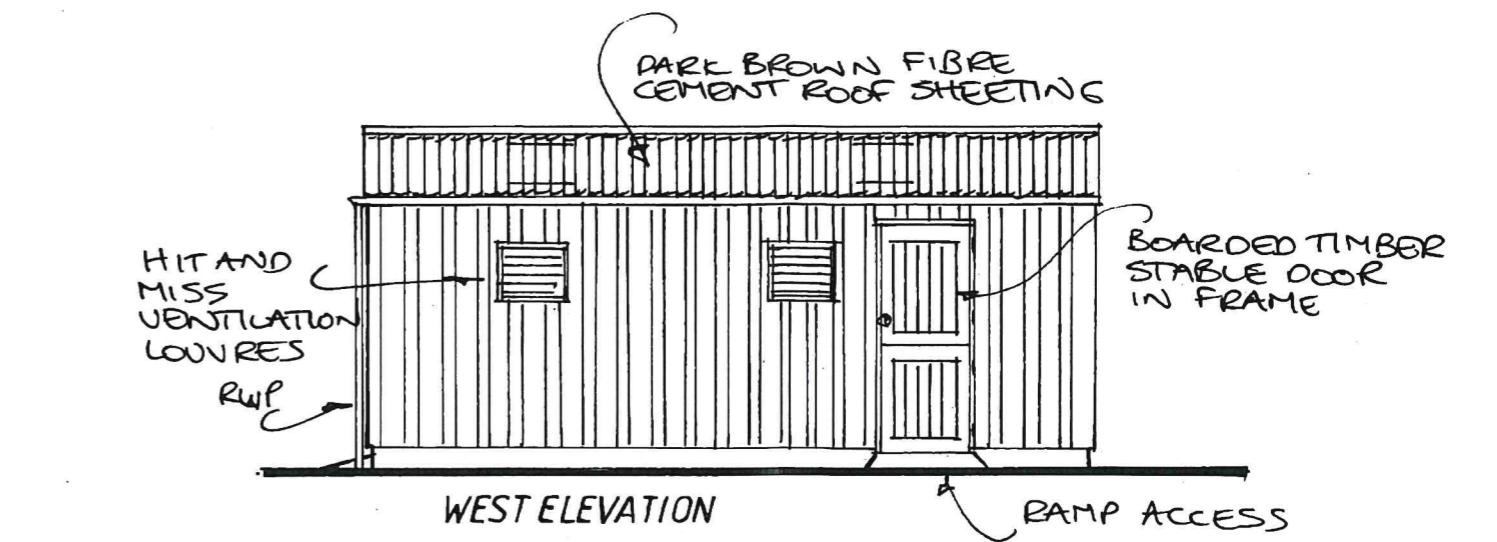


WEST ELEVATION

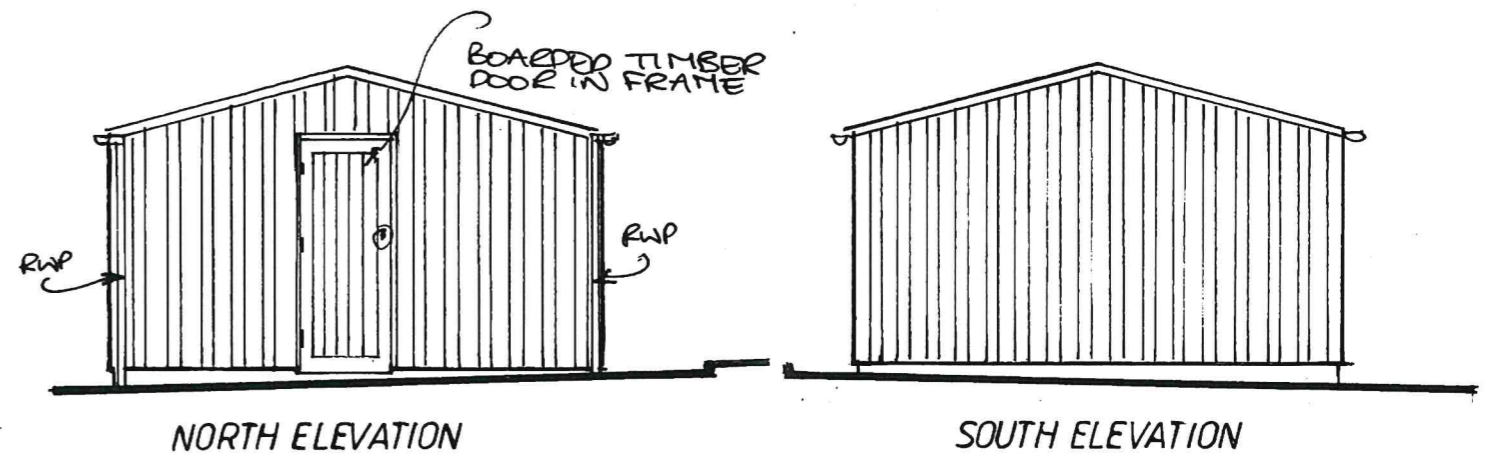

NORTH ELEVATION

SOUTH ELEVATION

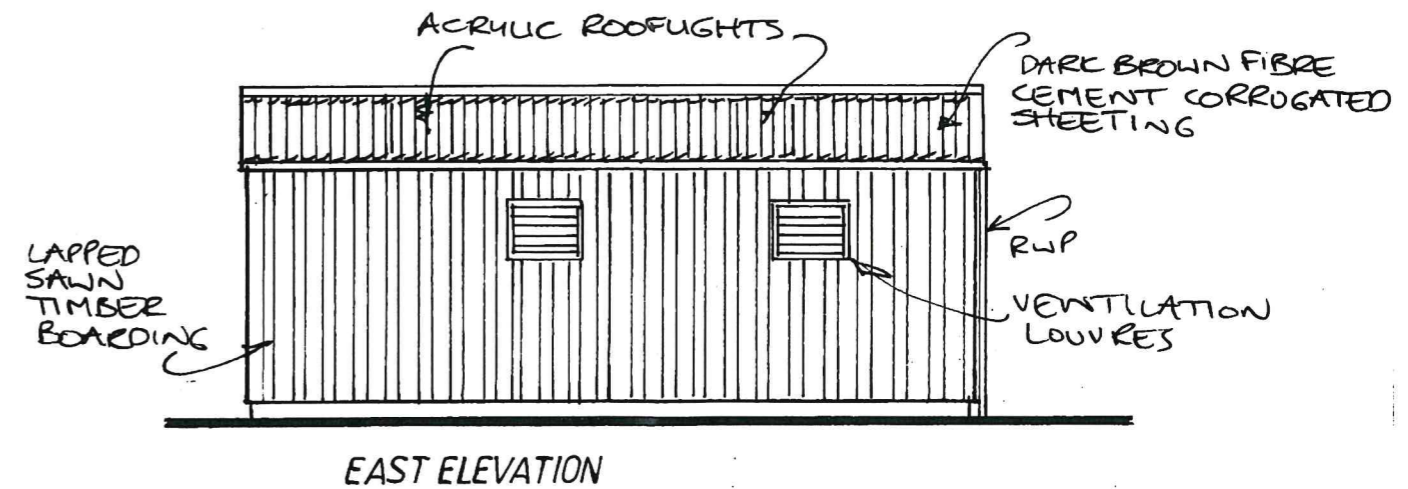

EAST ELEVATION

