



SCALE H = 1 METRE

CLIFF COTTAGE
PERRY

EXISTING

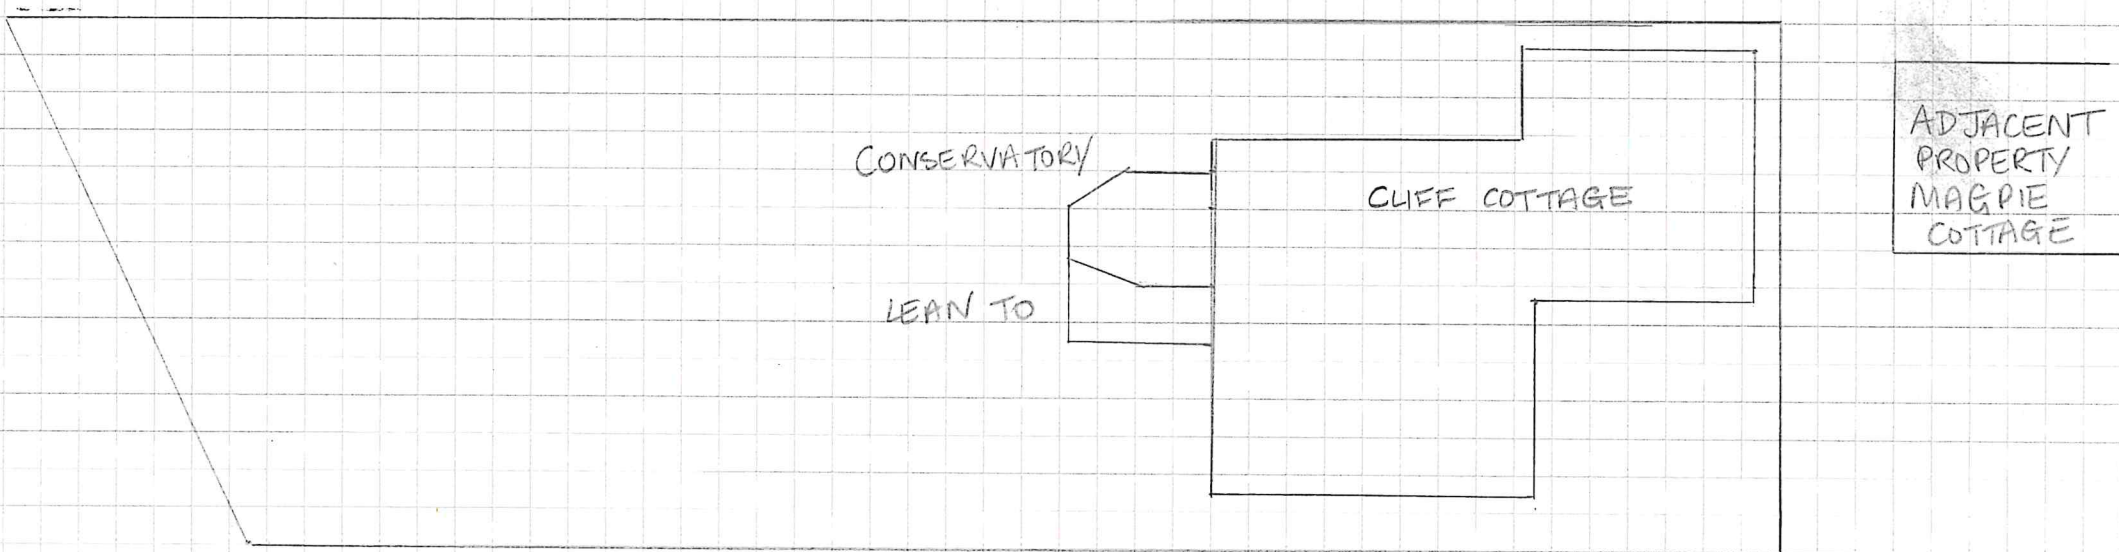

PROPOSED

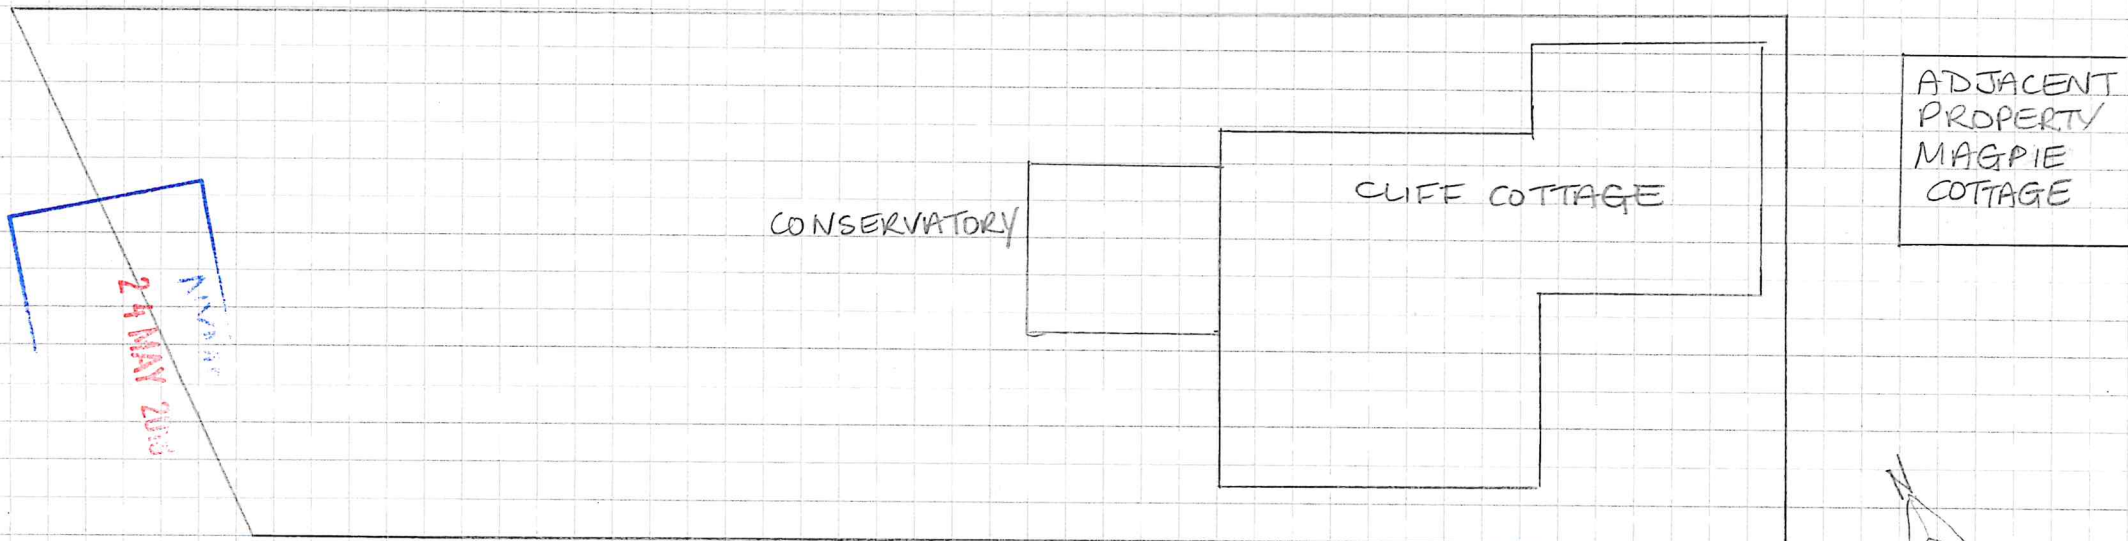


AMENDED.

FLOOR PLAN


CLIFF COTTAGE
UGGLEBARNBY
PERRY

SCALE 2cm = 1metre

EXISTING

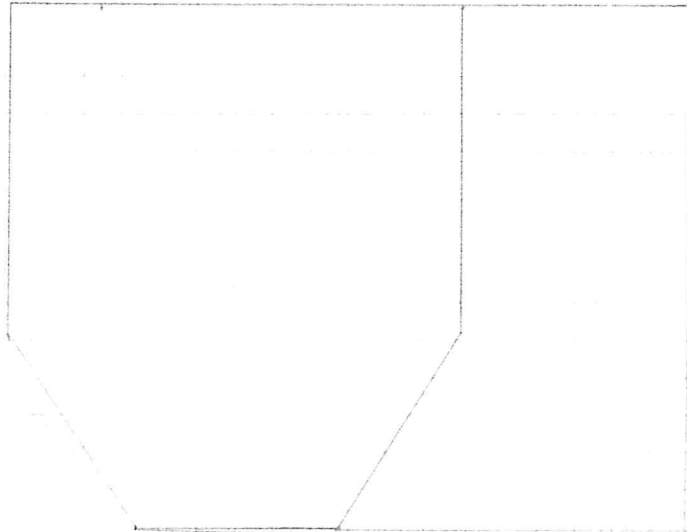

PROPOSED

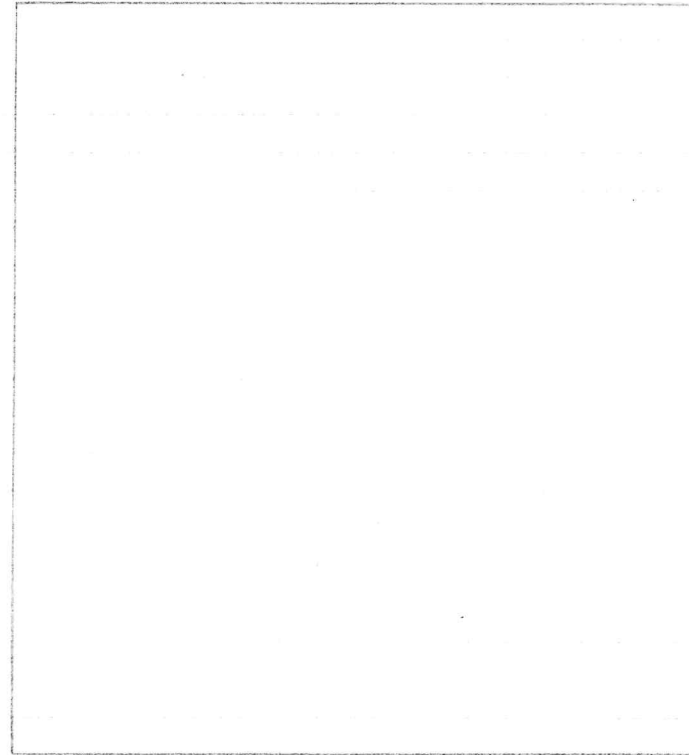


NYMNPA
-6 JUN 2018


ROOF PLAN

SCALE 2cm = 1metre

EXISTING

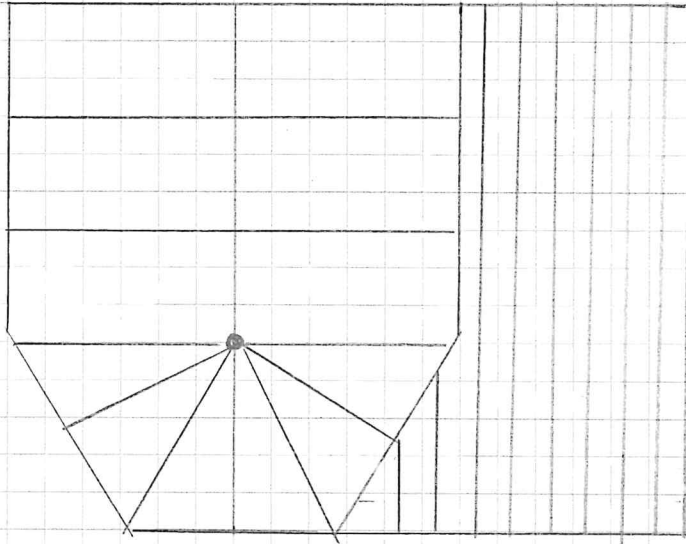

PROPOSED

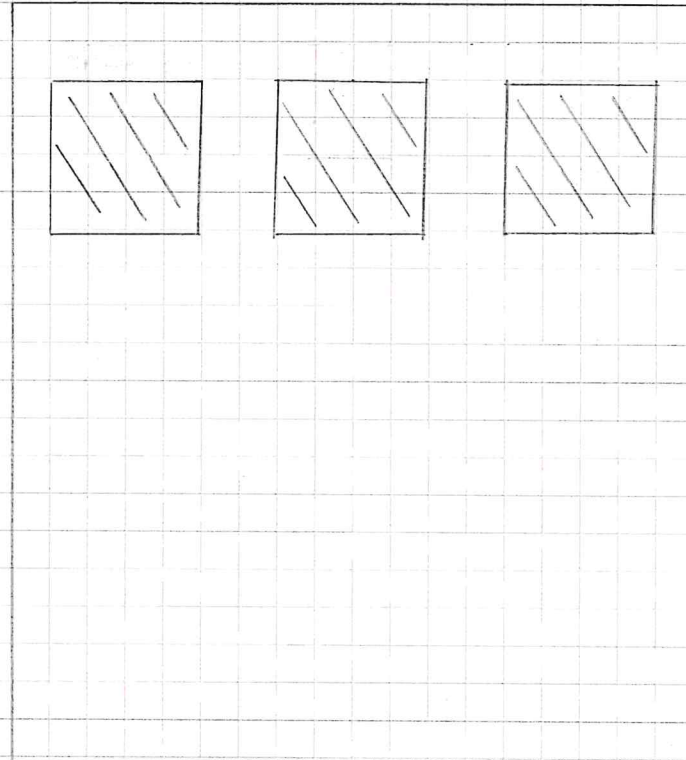

SLATE ROOF
TO MATCH HOUSE

NYMMPA
24 MAY 2018

PERRY


10

SIDE ELEVATION


CLIFF COTTAGE
UGGLERHARBY

BACK OF HOUSE

1cm = 1metre

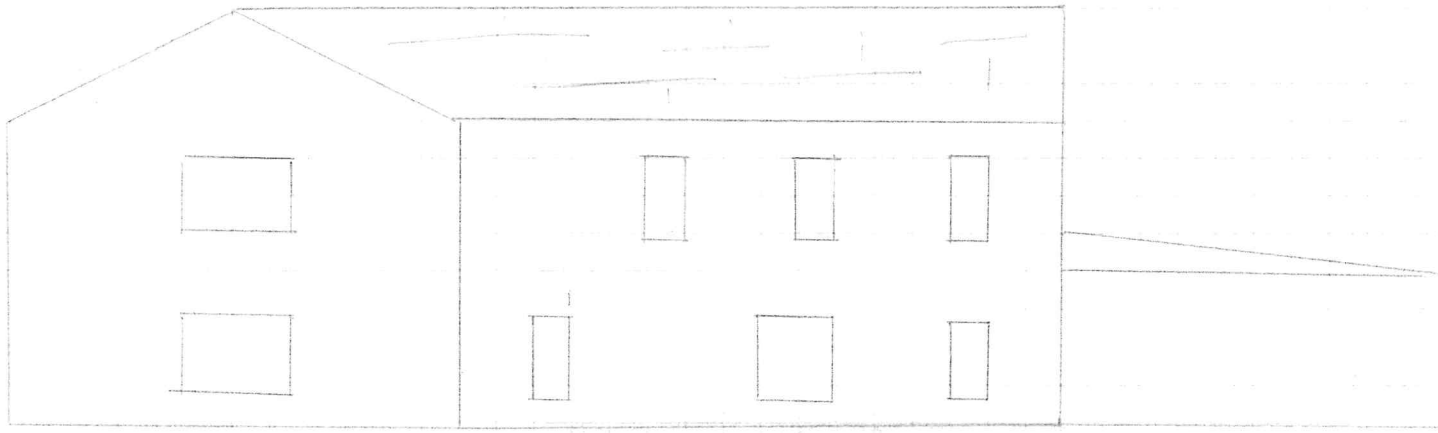

PROPOSED

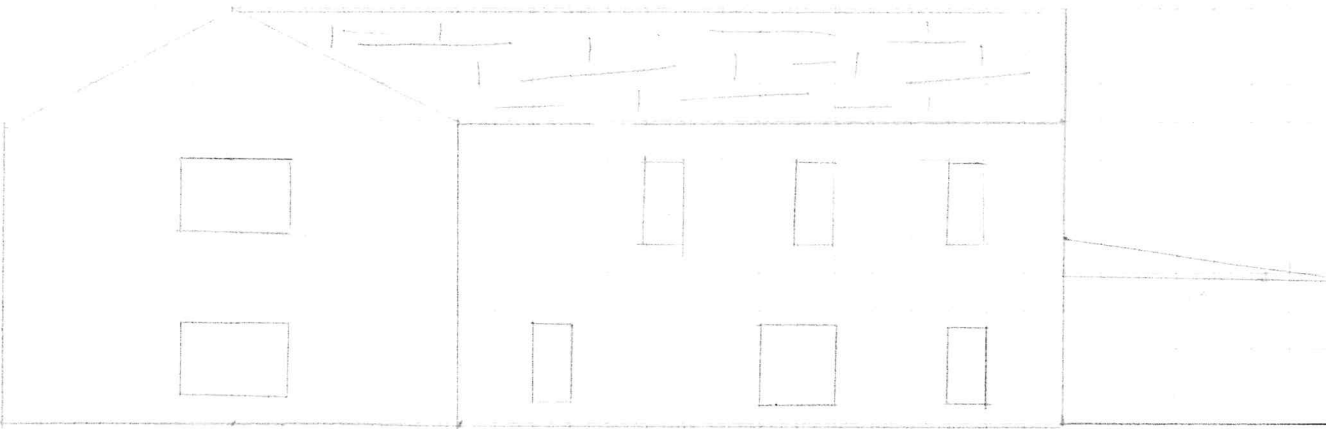

EXISTING


FRONT OF HOUSE

SIDE ELEVATION


1cm = 1metre

PERRY
CLIFF COTTAGE
UGGLEBARNBY

conservatory
Plus
lean to in
front

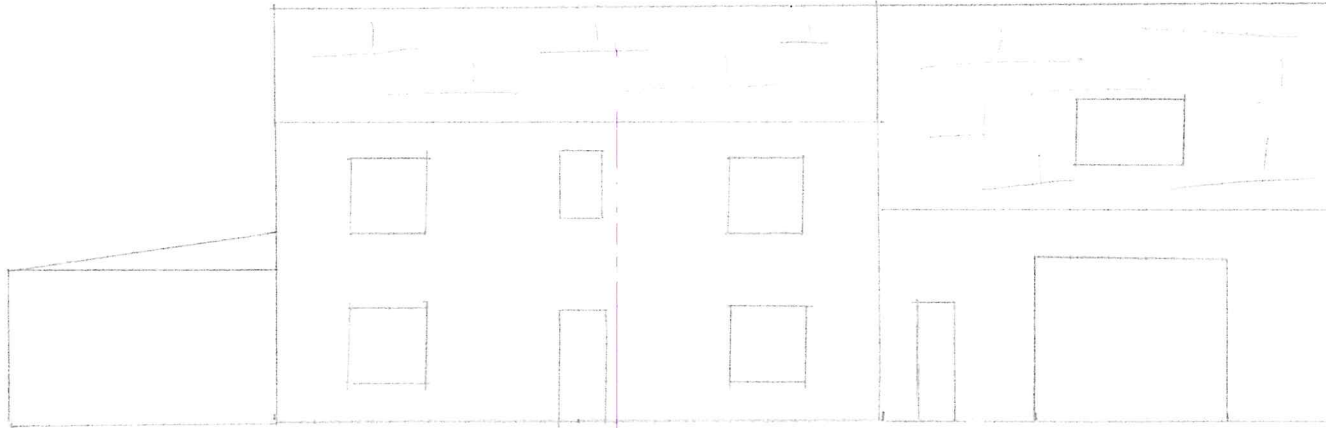

EXISTING

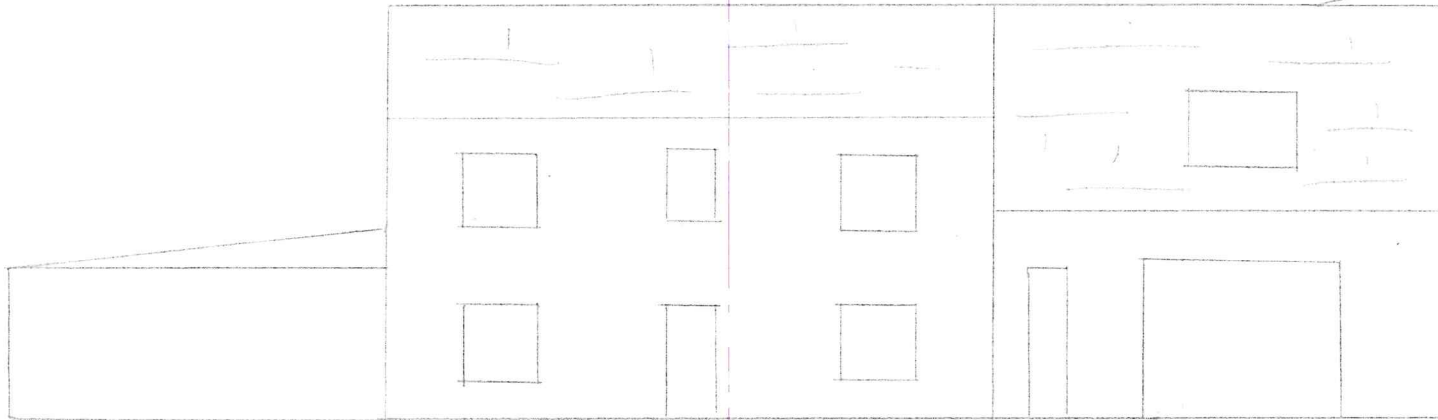


NYMNP
- 8 JUN 2019

PROPOSED


SIDE ELEVATION

PERRY

CLIFF COTTAGE

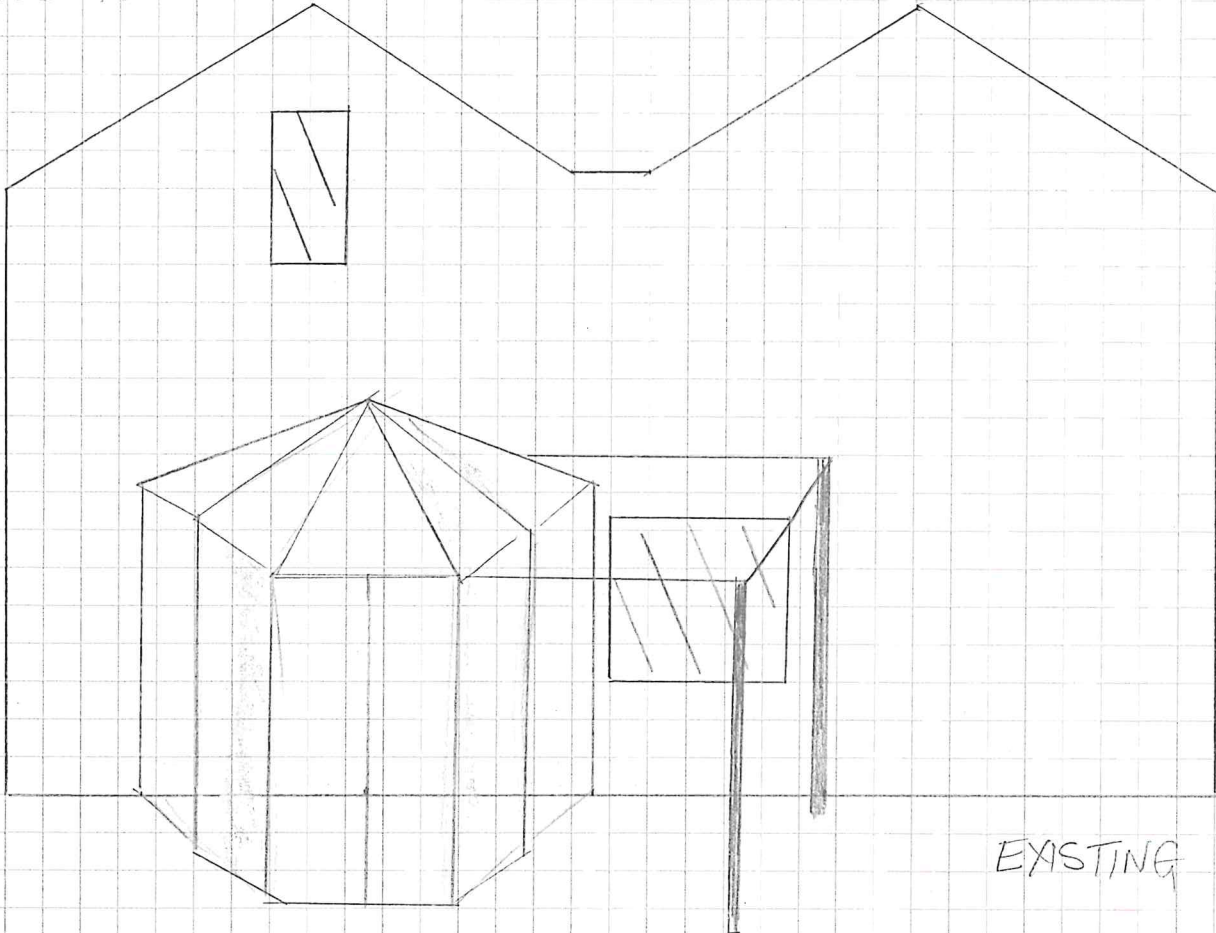

NVMNDA
24 MAY 2018


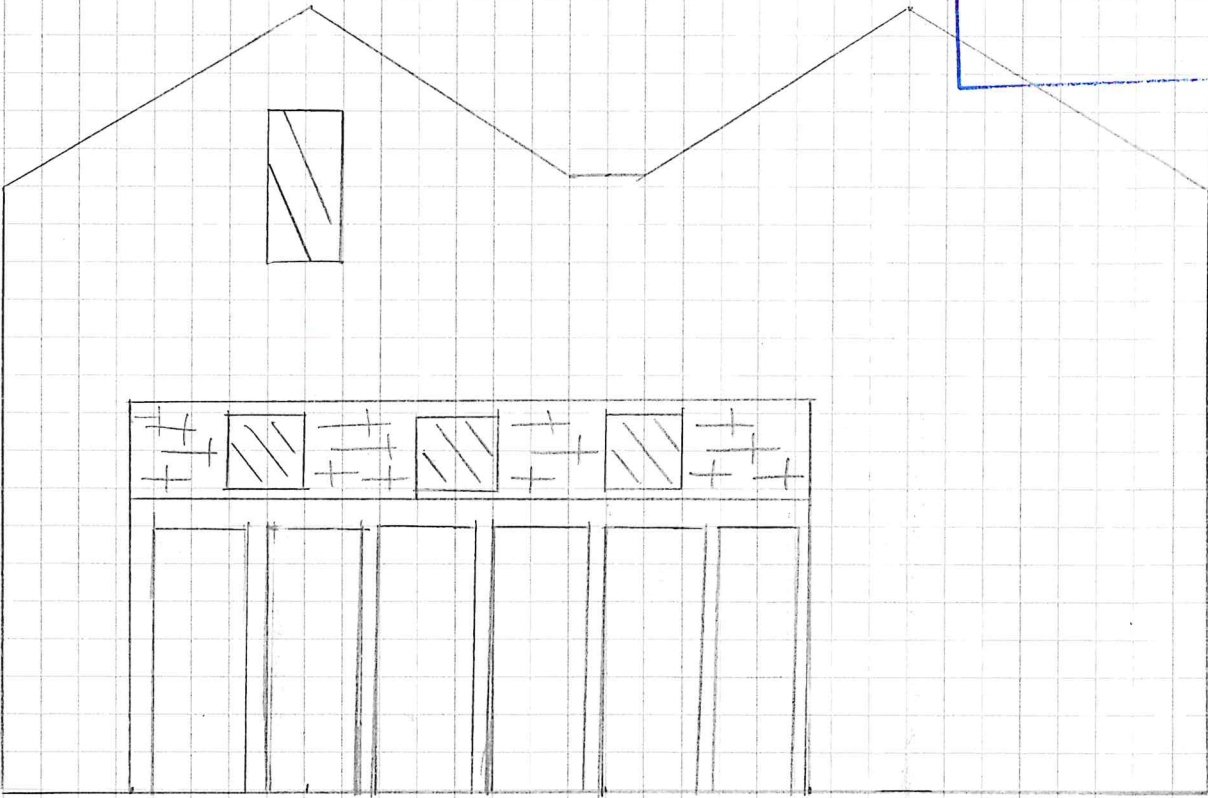


SCALE  = 1 metre

FINISHED FLOOR LEVELS

CLIFF COTTAGE
PERRY

1 cm = 20 cm

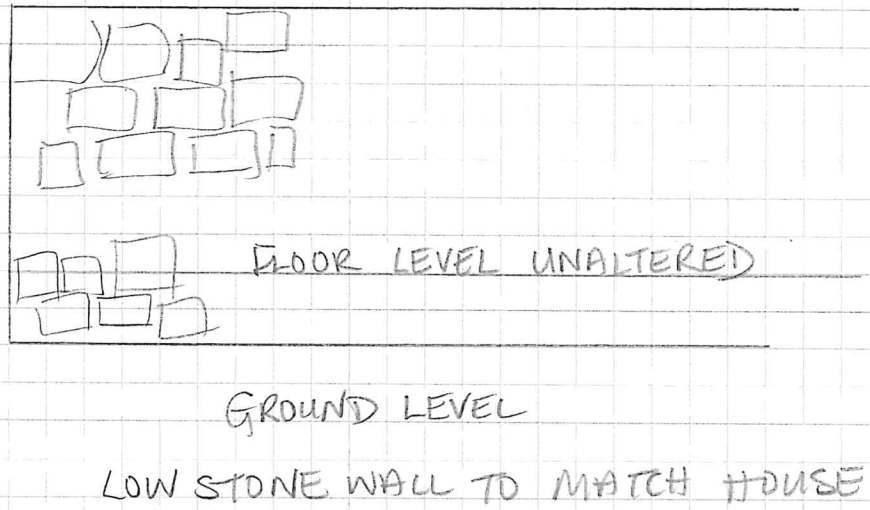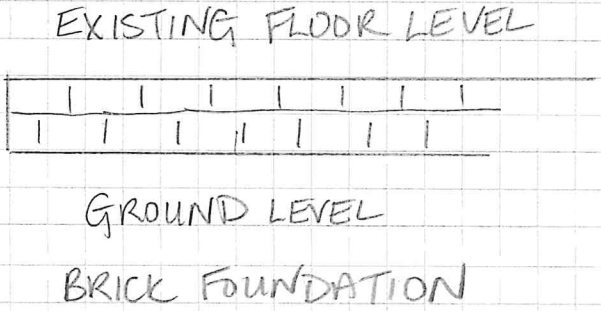

NYMIPA
24 MAY 2018