



Plan

Indicative excavation extent.

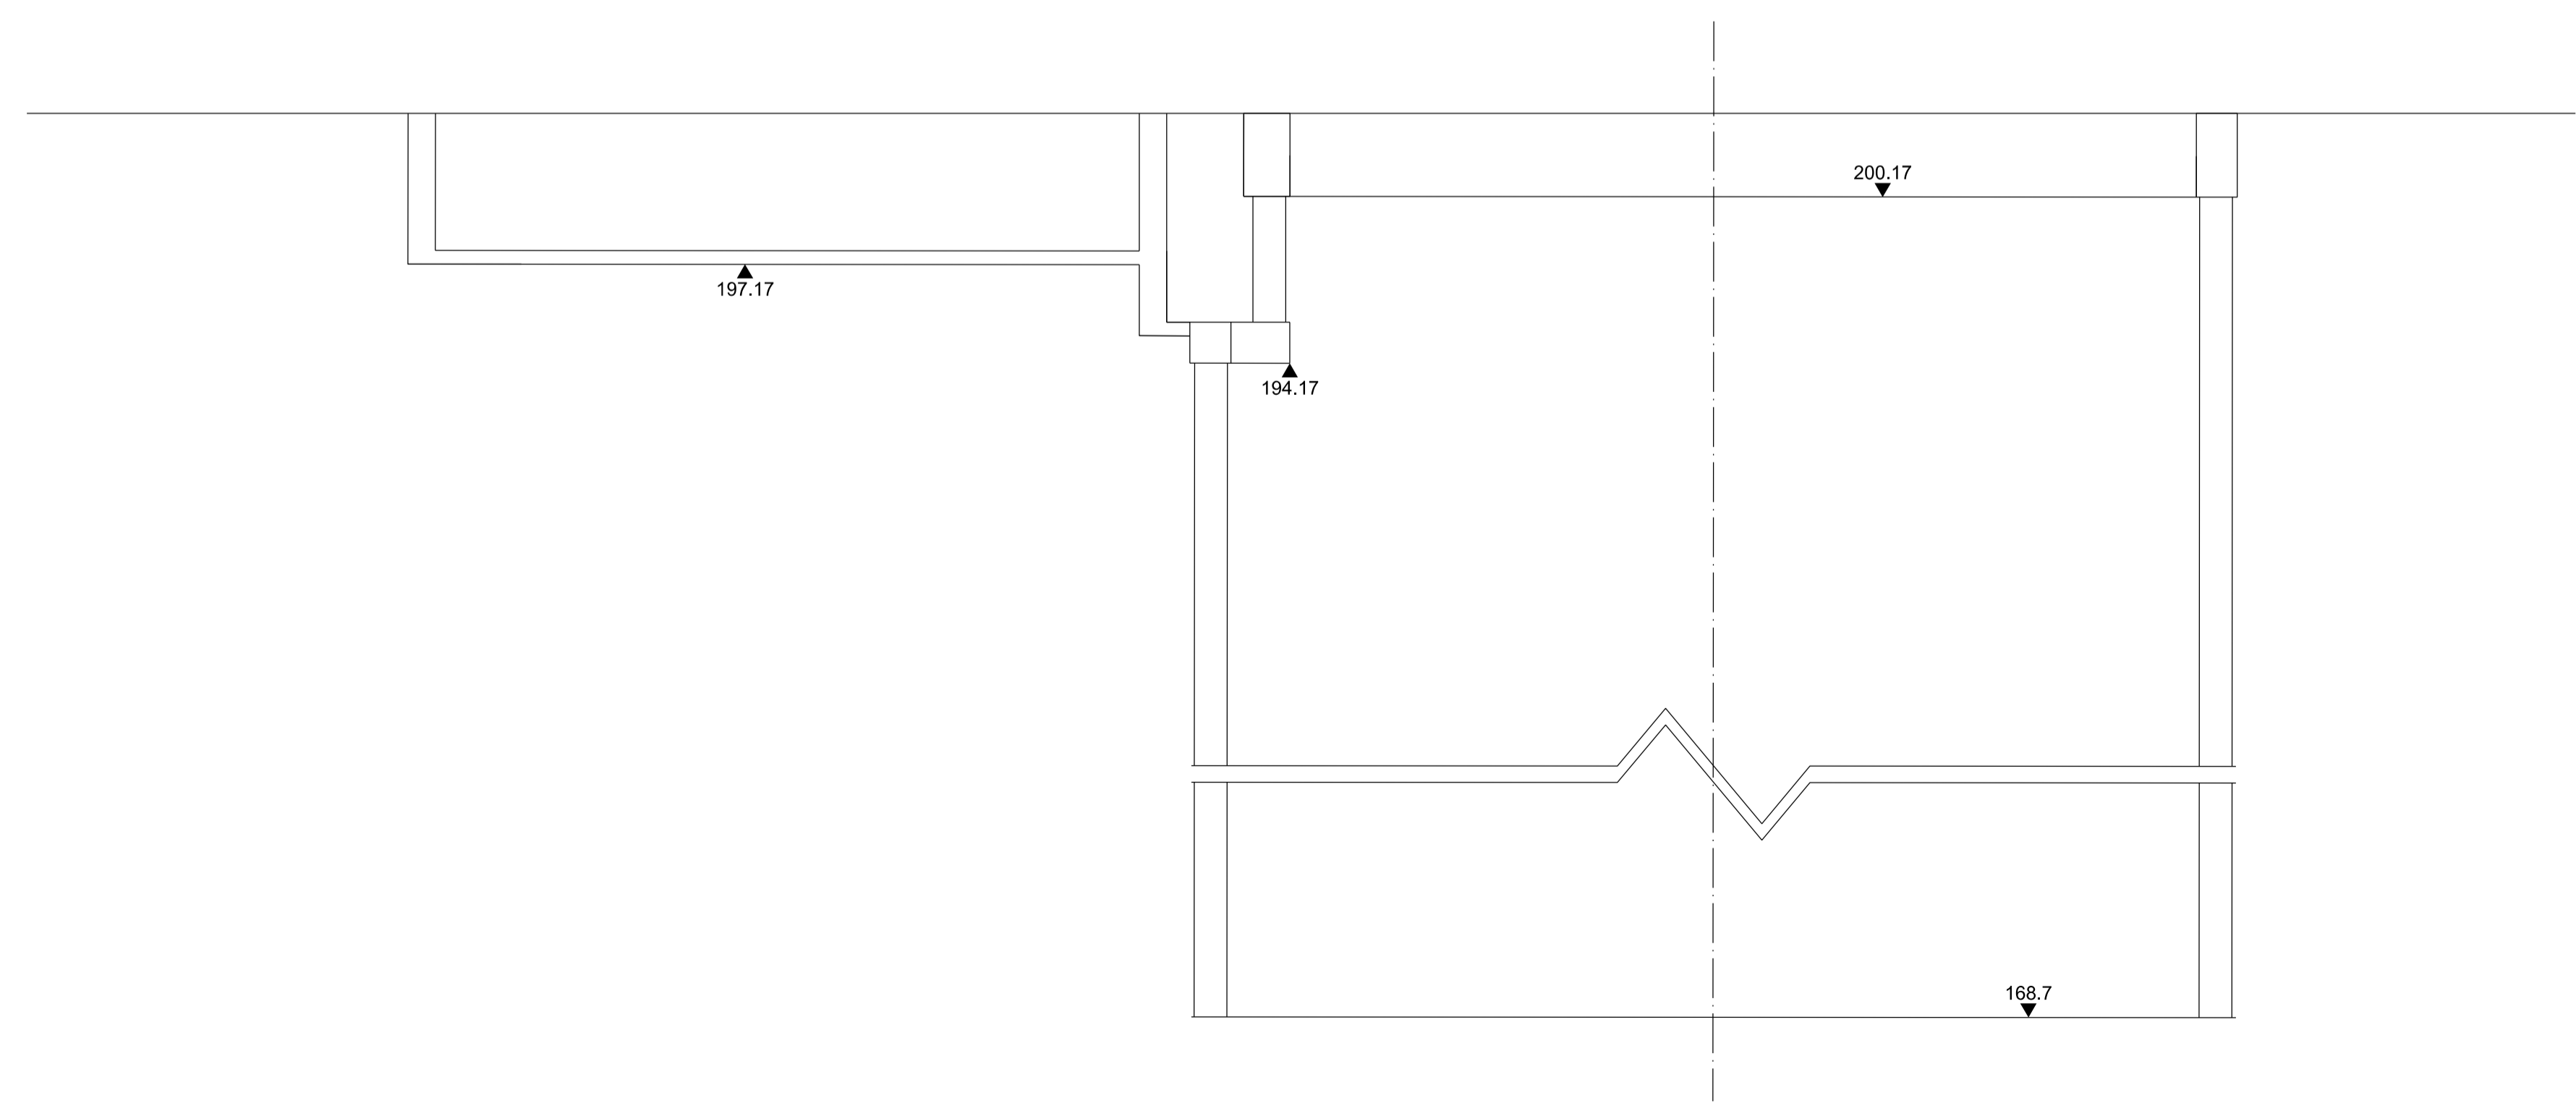

Section A-A

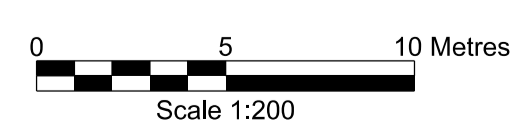

Do not scale

- Notes:
- All levels are in mAOD.
- Key for excavations:
- Winder slab and foundation
 - Foreshaft excavation
 - Foreshaft building extent

NYMNP
25/05/2018

0	04/05/18	JB	CW	CW
Issue				
B	27/04/18	JB	CW	CW
For comment				
A	25/04/18	KK	JB	CW
Draft				
Issue	Date	By	Chkd	Appd

ARUP

Client
Sirius Minerals Plc

Job Title
Woodsmith Mine
Proposed Minehead

Woodsmith Mine
Construction Phase 5
Service Shaft Basement
and Foreshaft Excavation

Scale at A1 1:200

Discipline Structural

Job No 253285 Drawing Status Planning

Drawing No 40-ARI-WS-71-CI-DR-1204 Issue 0

I:\Global\arup\Levels\253285-001\2_Arup - P10 Platform Redesign\020 CAD P10 - Platform Redesign\020 CAD P10 - Platform Redesign\Drawings\Working Phase 5\40-ARI-WS-71-CI-DR-1204.dgn

© Arup