

SPECIFICATION OF VERGE & FOOT PATH ALTERATIONS
2, BEACON WAY SNEATON, WHITBY. REF. NYM/2018/0363/REV.


PIN KERBS & KERB STONES BEDDED ON 1:6 CONCRETE 150x3
EXISTING KERBS ARE ALREADY DROPPED.

VERGE CONSTRUCTION.

200mm CONSOLIDATED STONE
75mm BASE TARMAC
30mm TOP TARMAC

FALL 350mm FROM PROPOSED OPENING TO PATH.
PROPOSED OPENING 4m WIDE.

NYMNP
18 JUN 2018

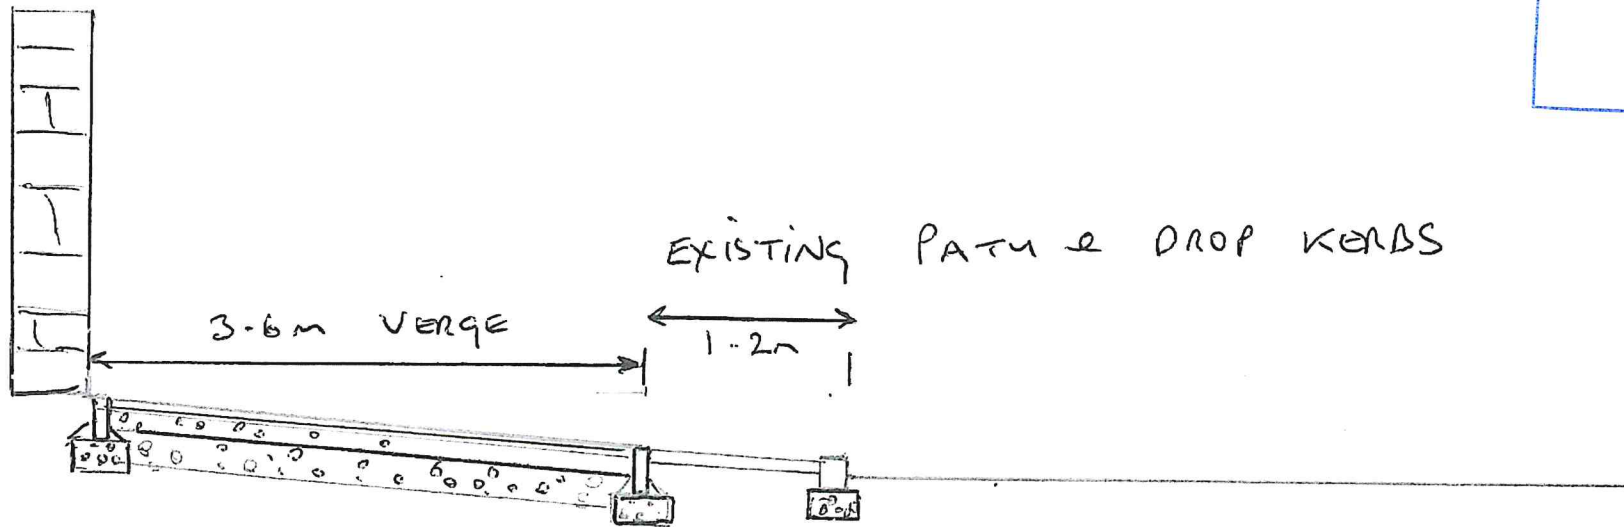

SCALE 1:50