


OS MasterMap 1250/2500/10000 scale
 Friday, June 22, 2018, ID: BW1-00721846
 www.blackwellmapping.co.uk

1:1250 scale print at A4, Centre: 486616 E, 508229 N

©Crown Copyright Ordnance Survey. Licence no. 100041041




BLACKWELL'S
 MAPPING SERVICES
 PERSONAL & PROFESSIONAL MAPPING
 www.blackwellmapping.co.uk

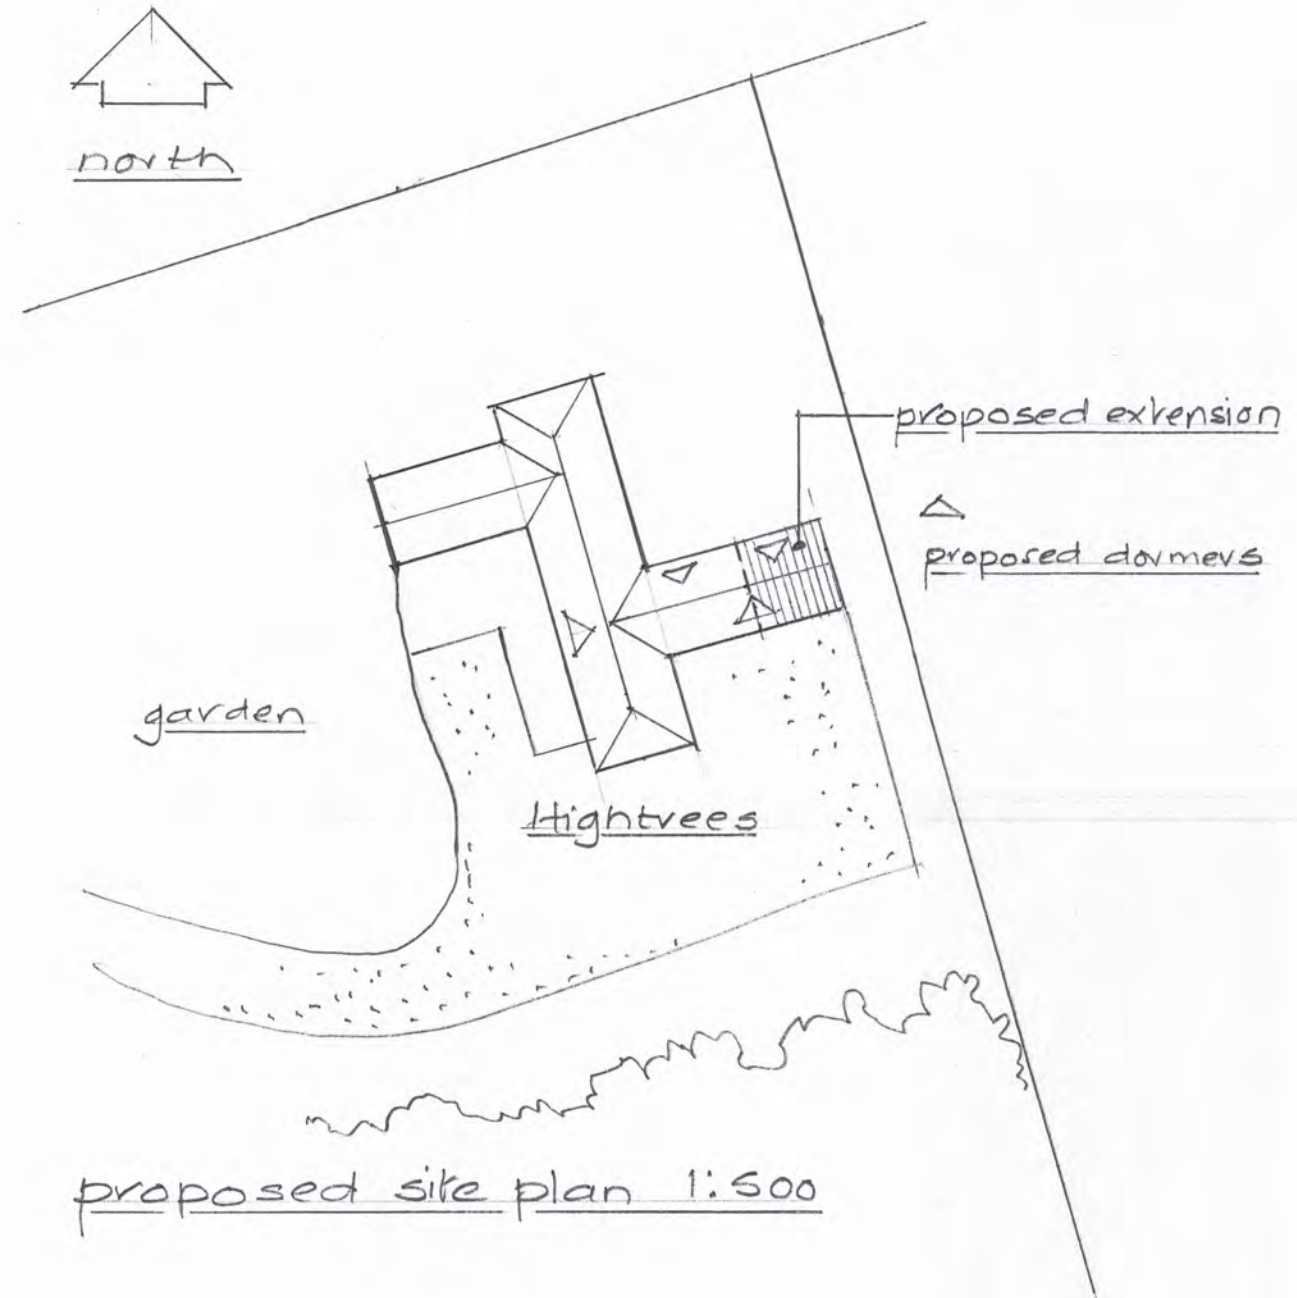

NYMNPA
 22/06/2018


proposed extension and dormer windows
Hightrees. Woodlands. Sleights. Whitby YO21 1RY
RBD A The Bothy Brandsby YORK YO61 4RN.

Hightrees Sleights, Whitby July 2018

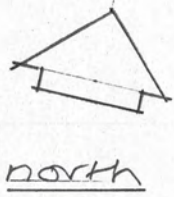




as existing

scale 1:100

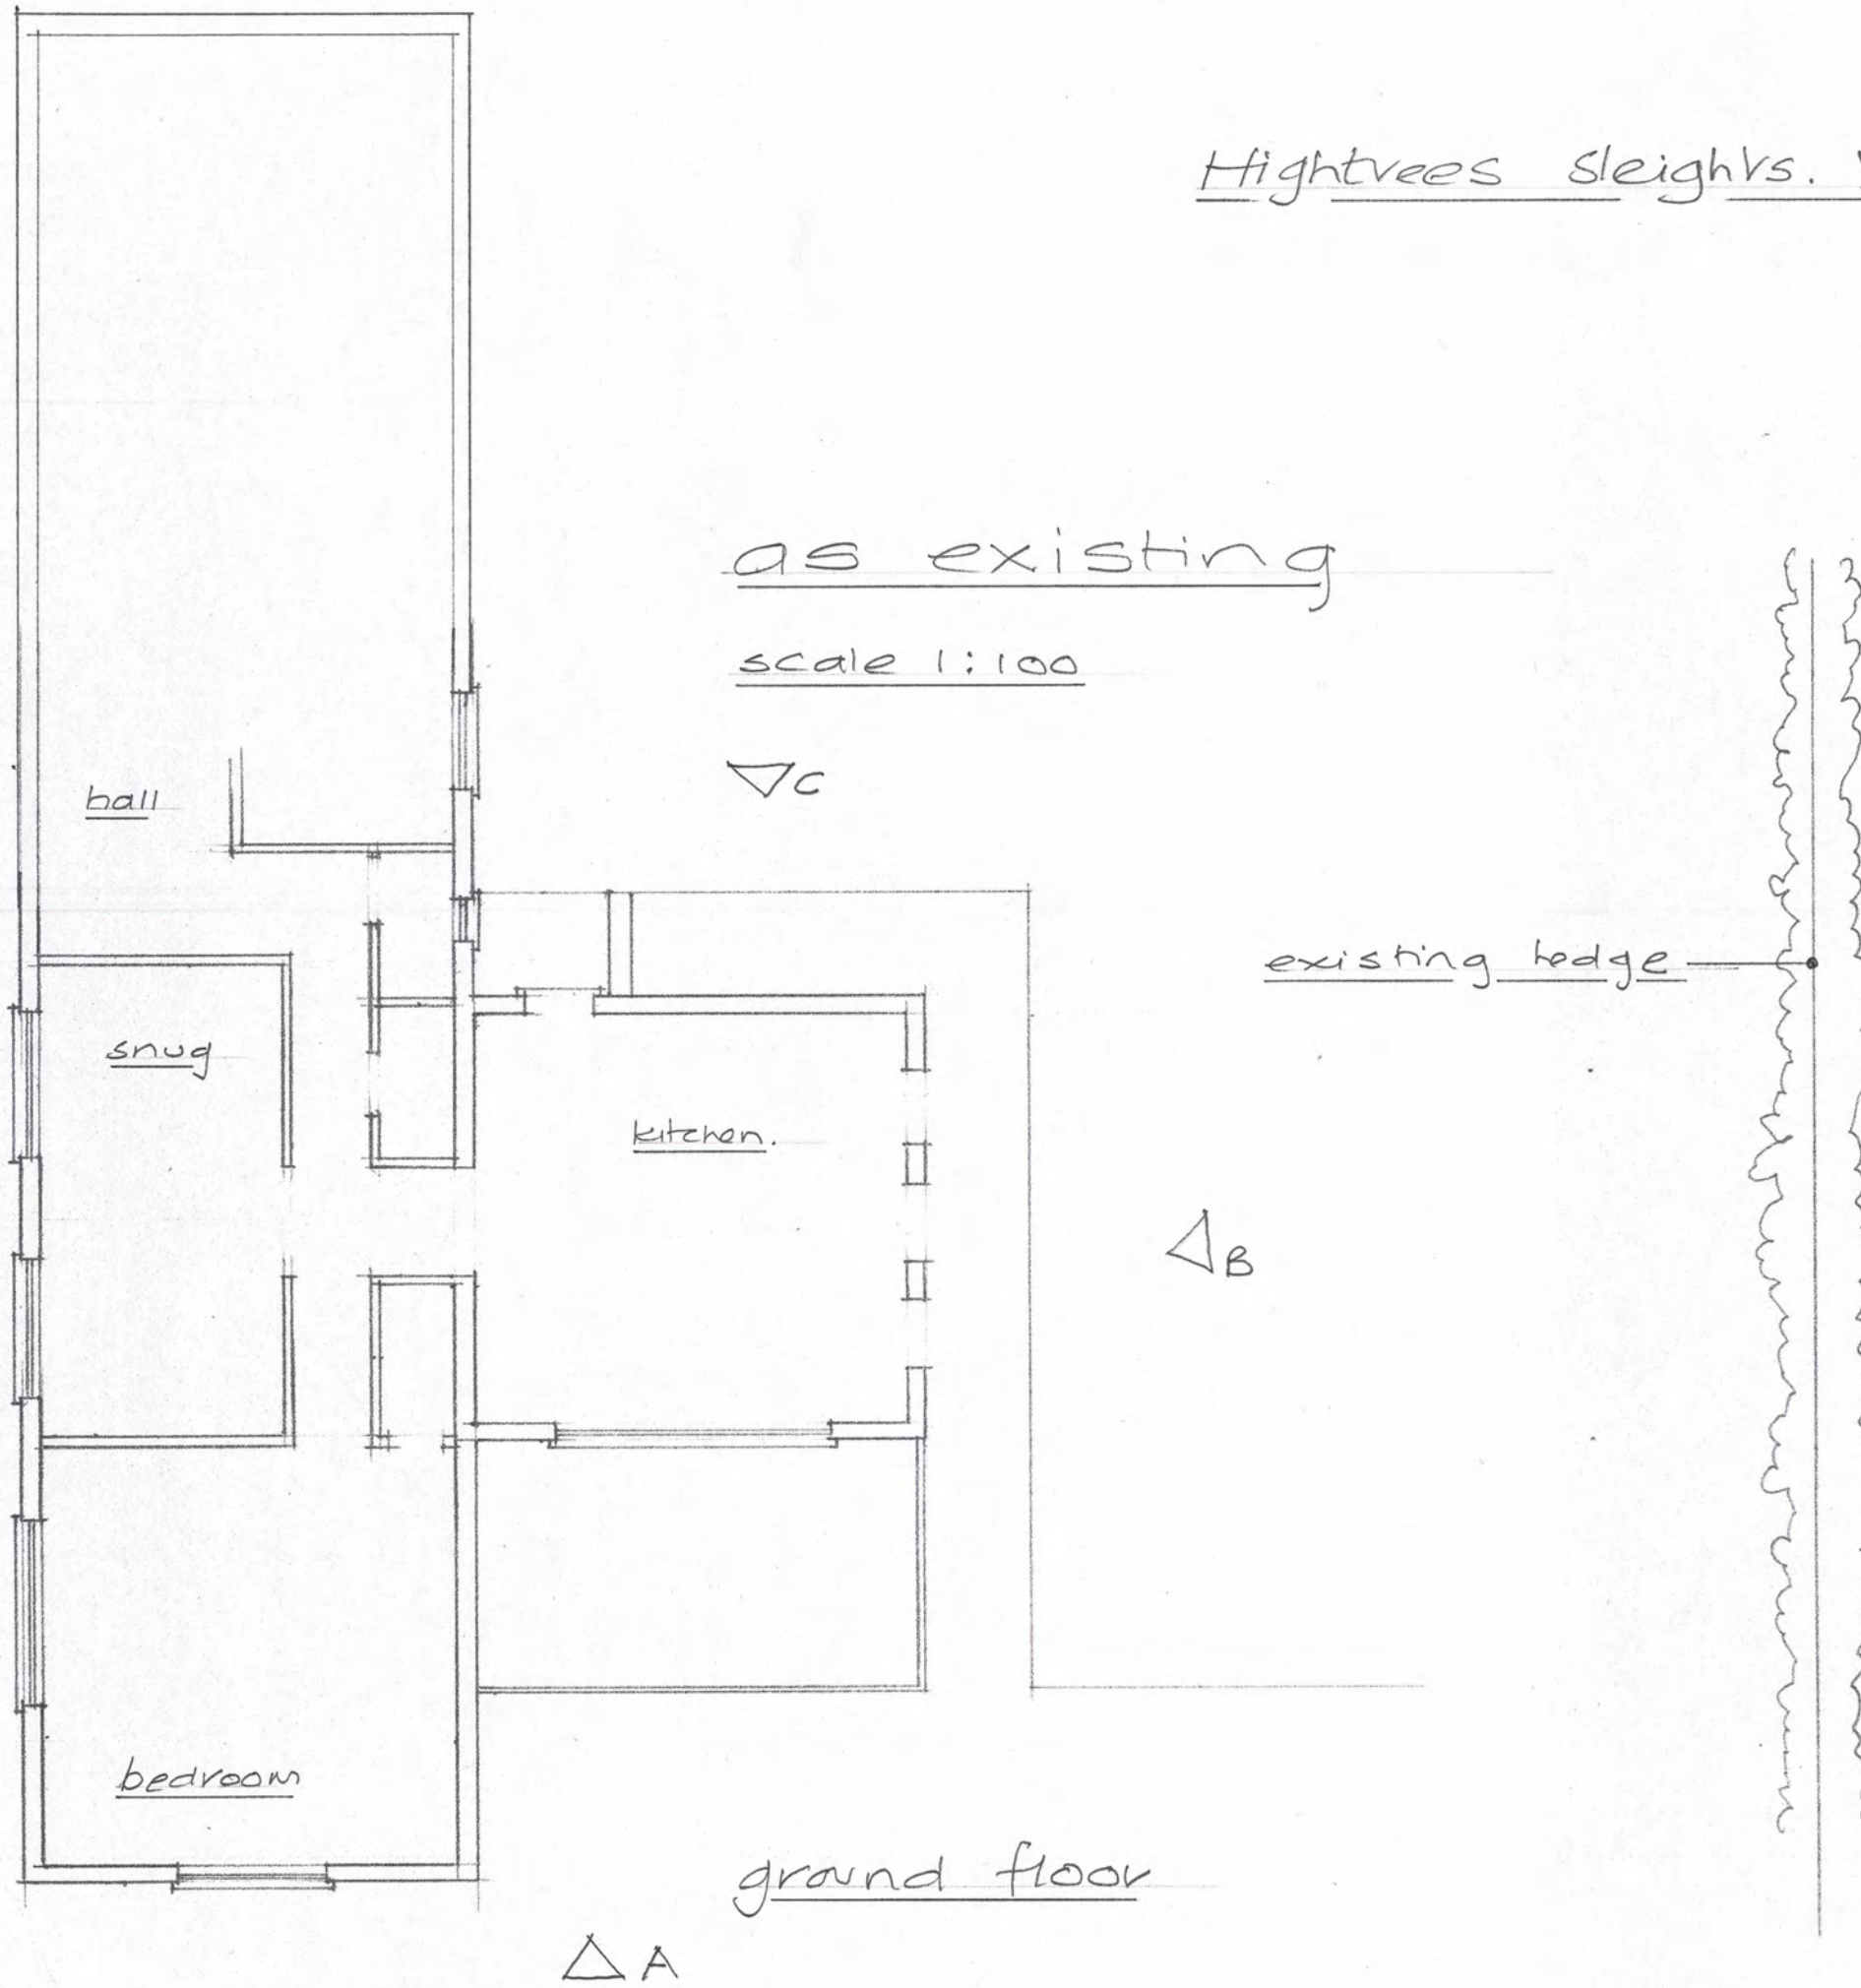


NYMNPA

22/06/2018

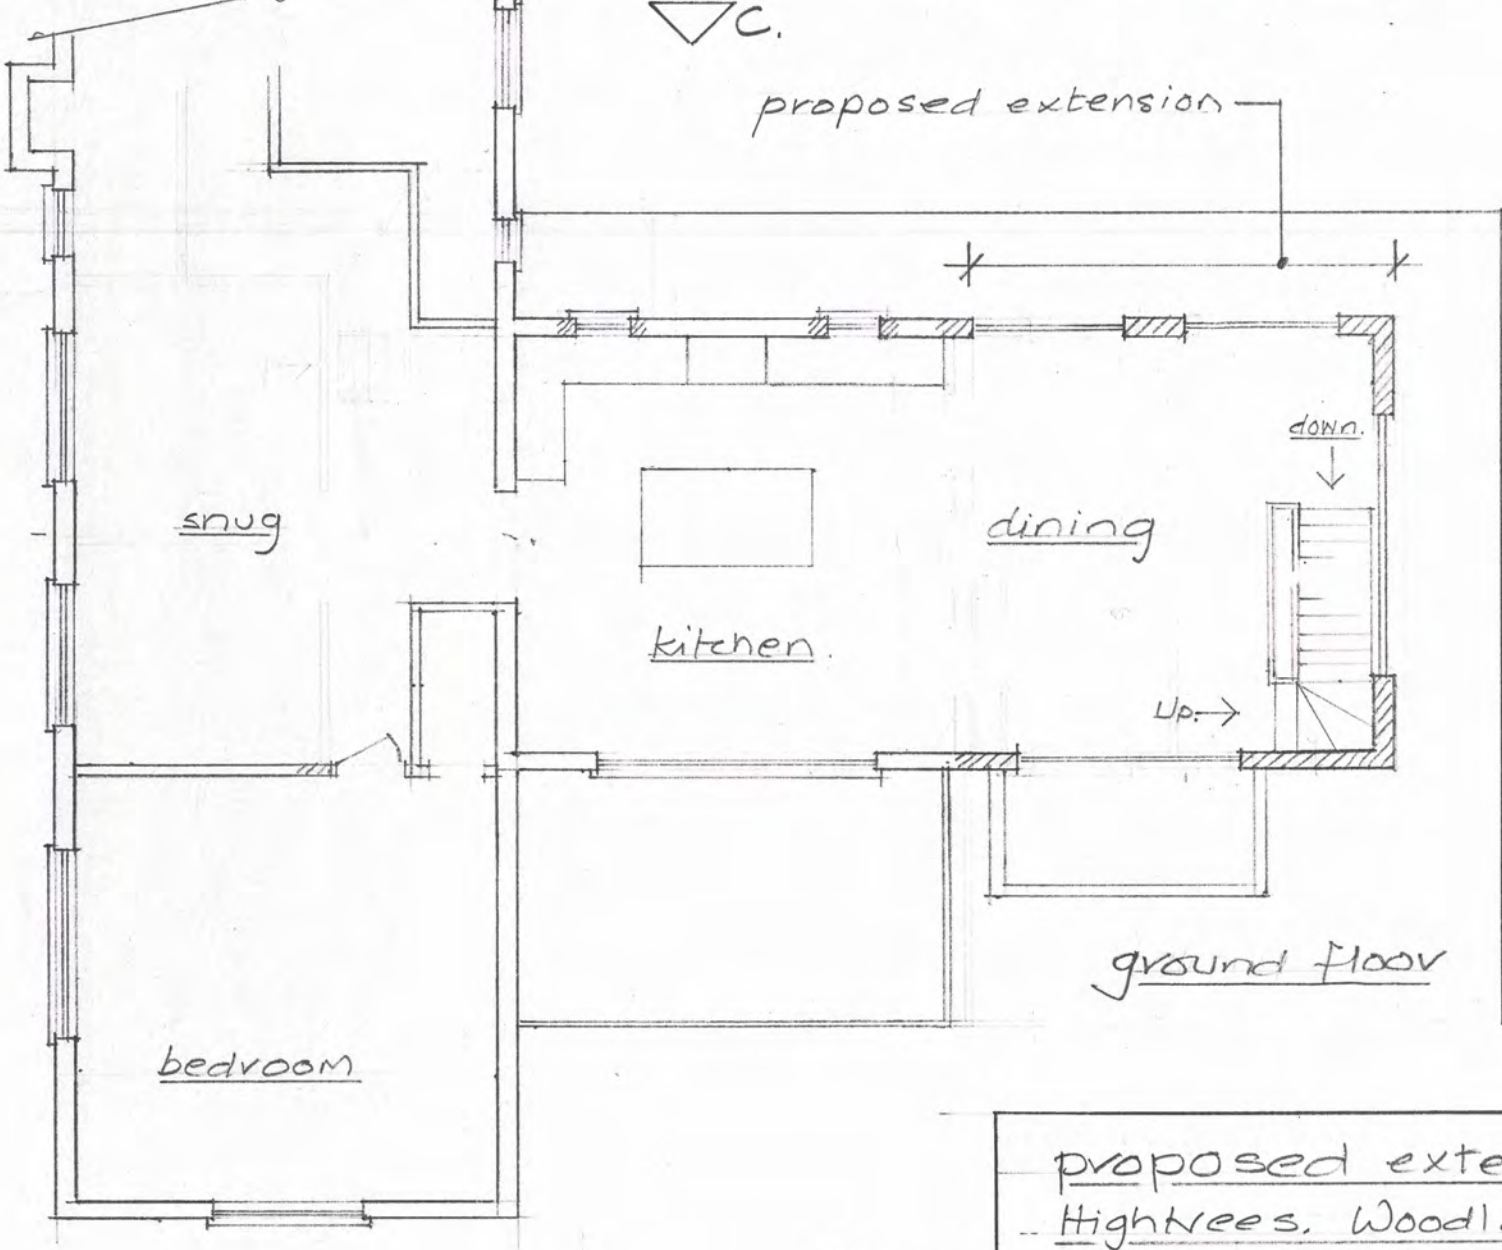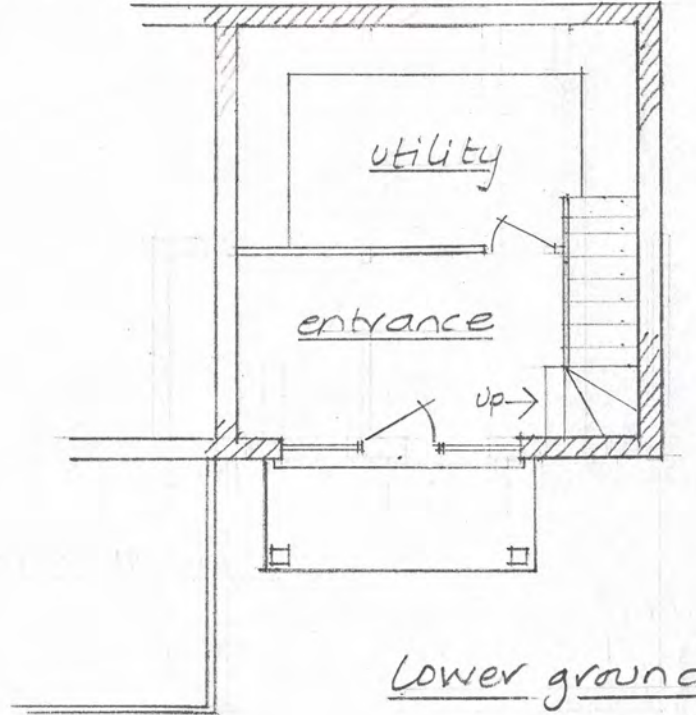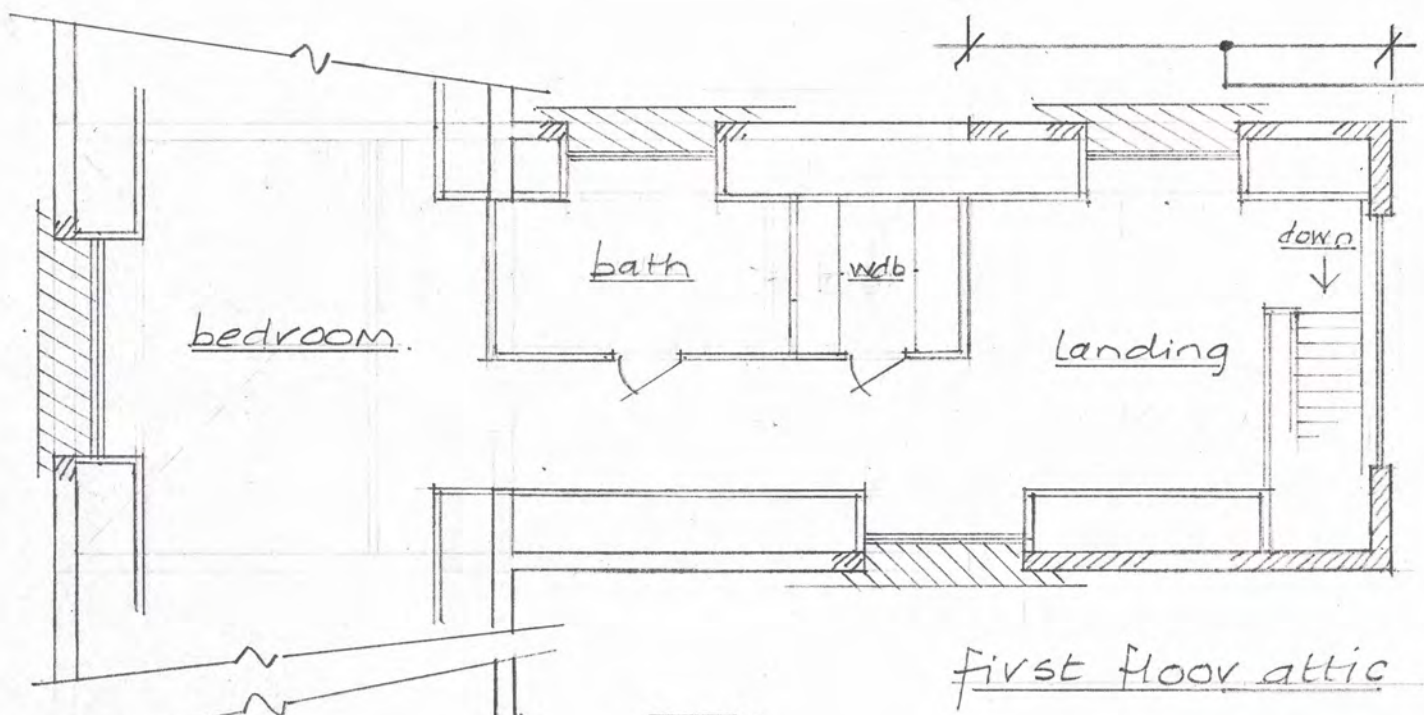

as proposed.
scale 1:100 at A3

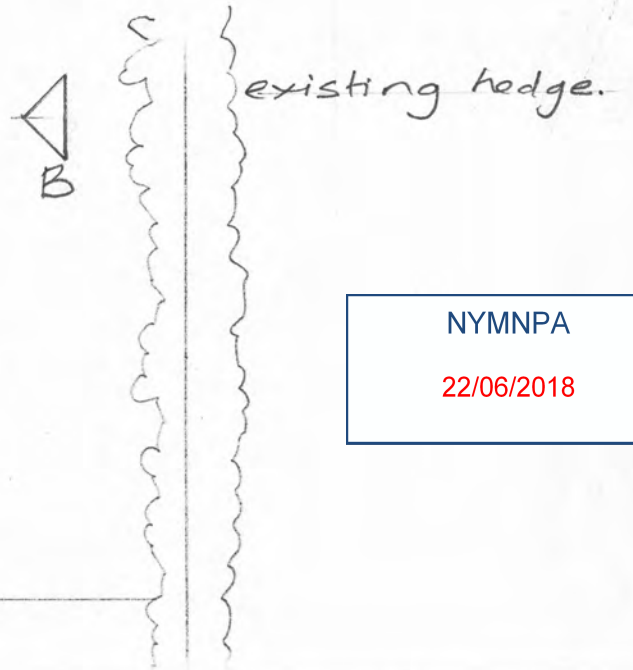


NYMNPA
 22/06/2018




proposed extension and dormer windows to
Highvees, Woodlands, Gieghs, Whitby YO21 1RY.
RBDA, The Bothy Brandsby YORK YO61 4RN July 2018

Hightrees Sleighrs. Whitby July 2018

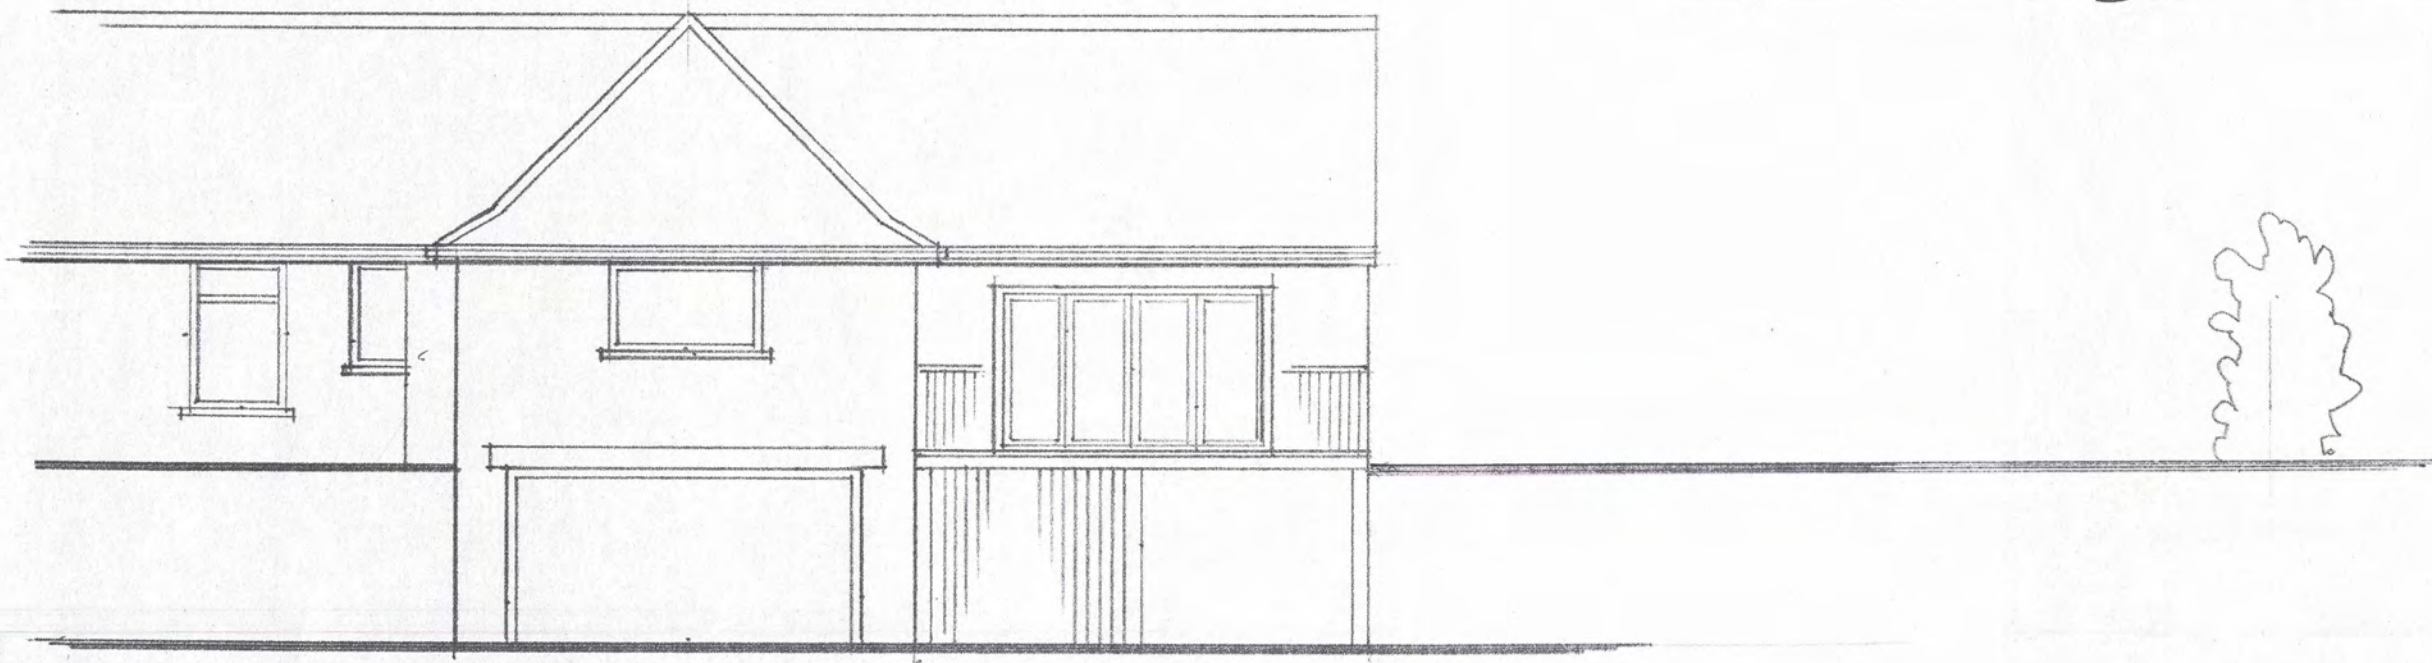


elevation A

as existing
scale 1:100

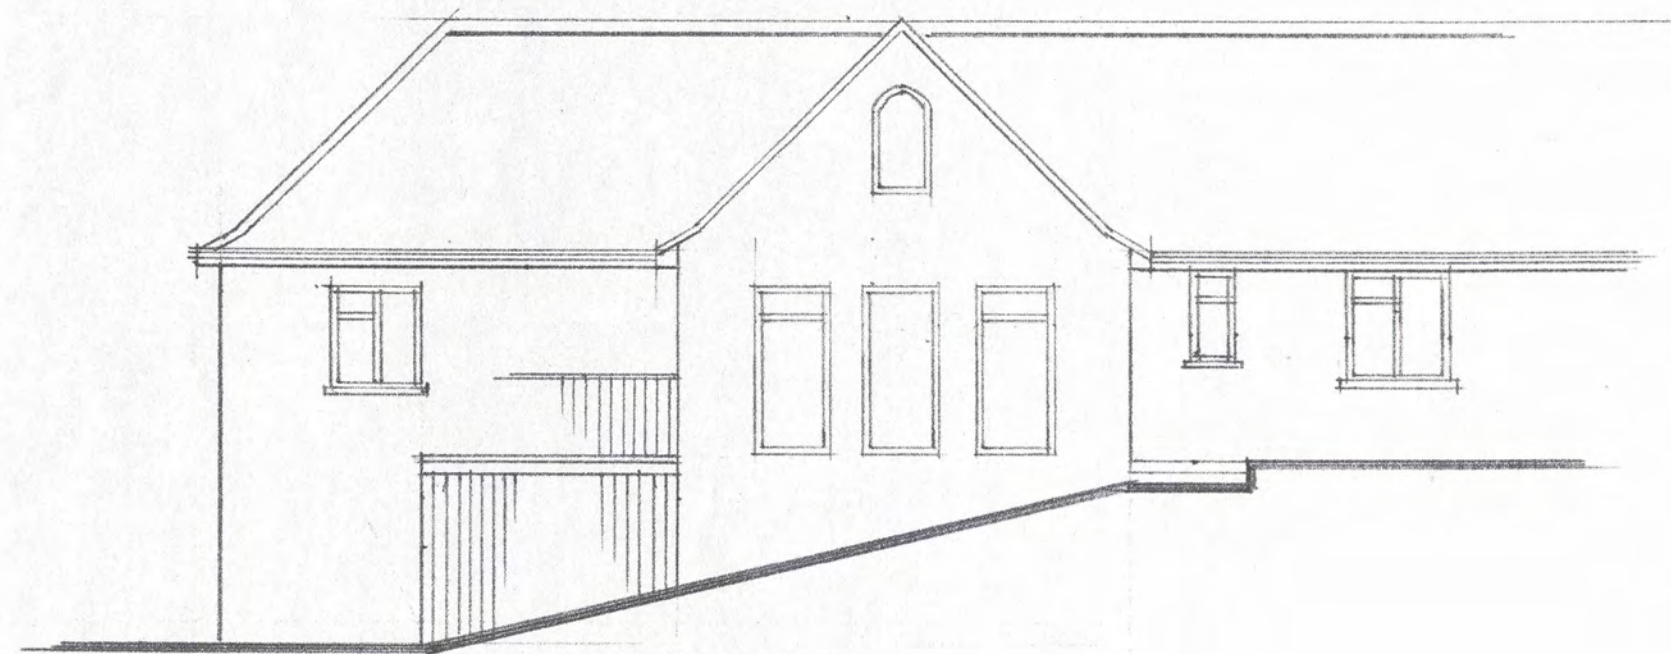


elevation B

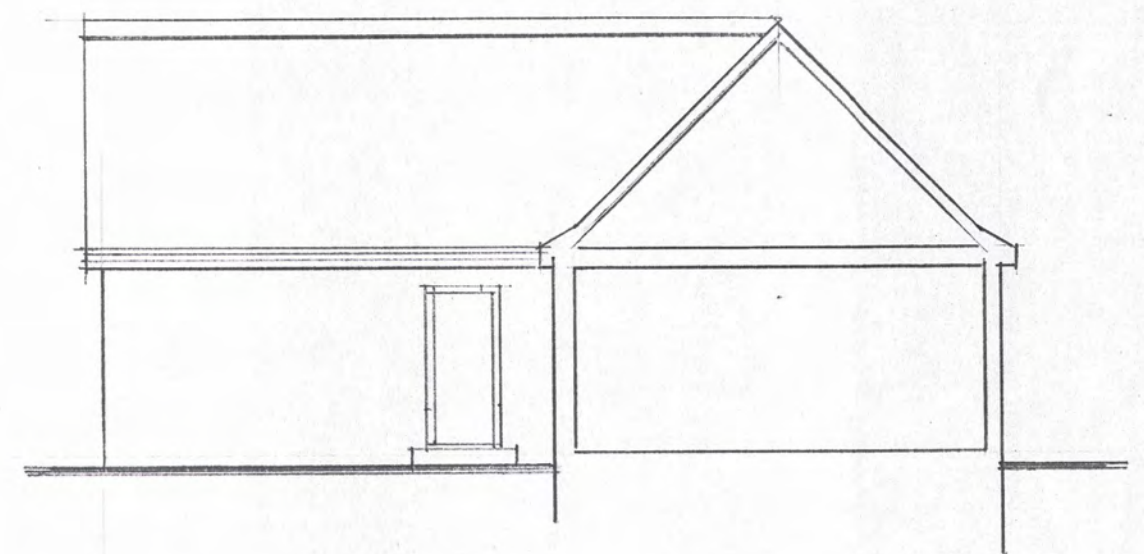


elevation C

NYMNP

22/06/2018

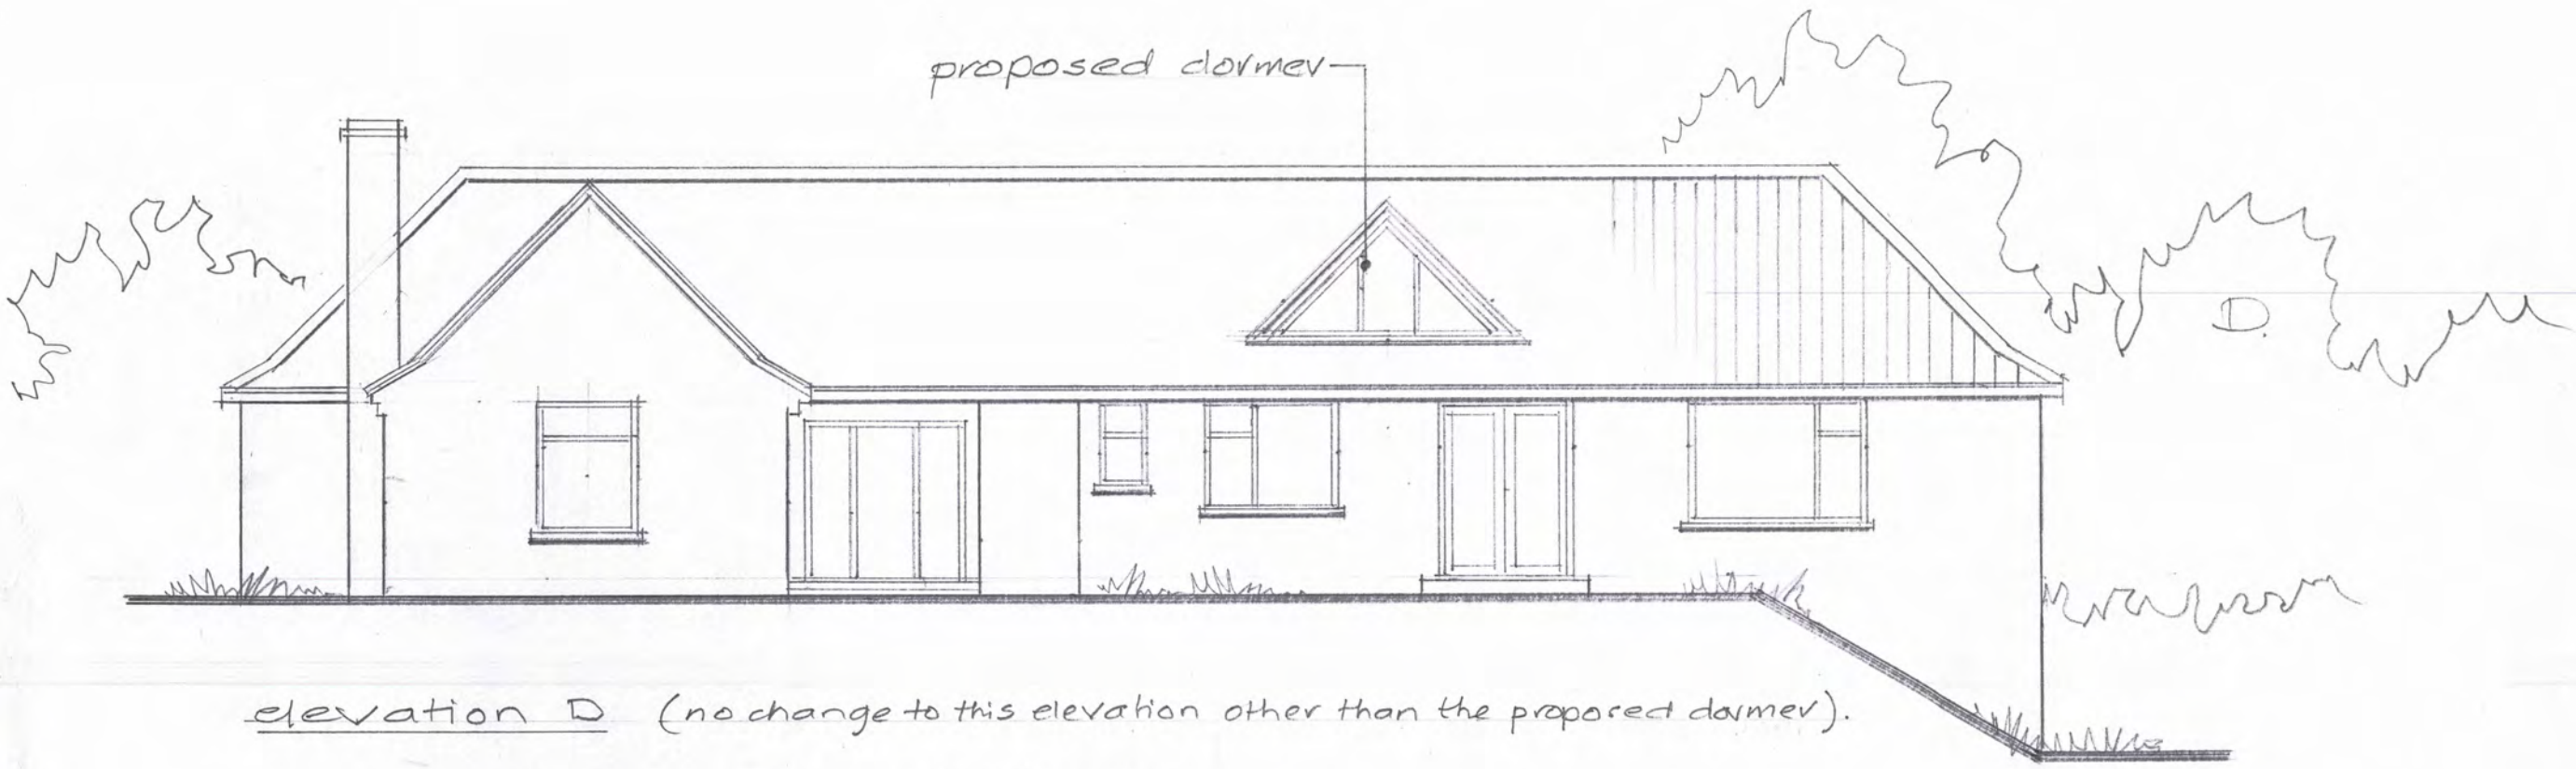

elevation D (no change to this elevation other than the proposed dormer).

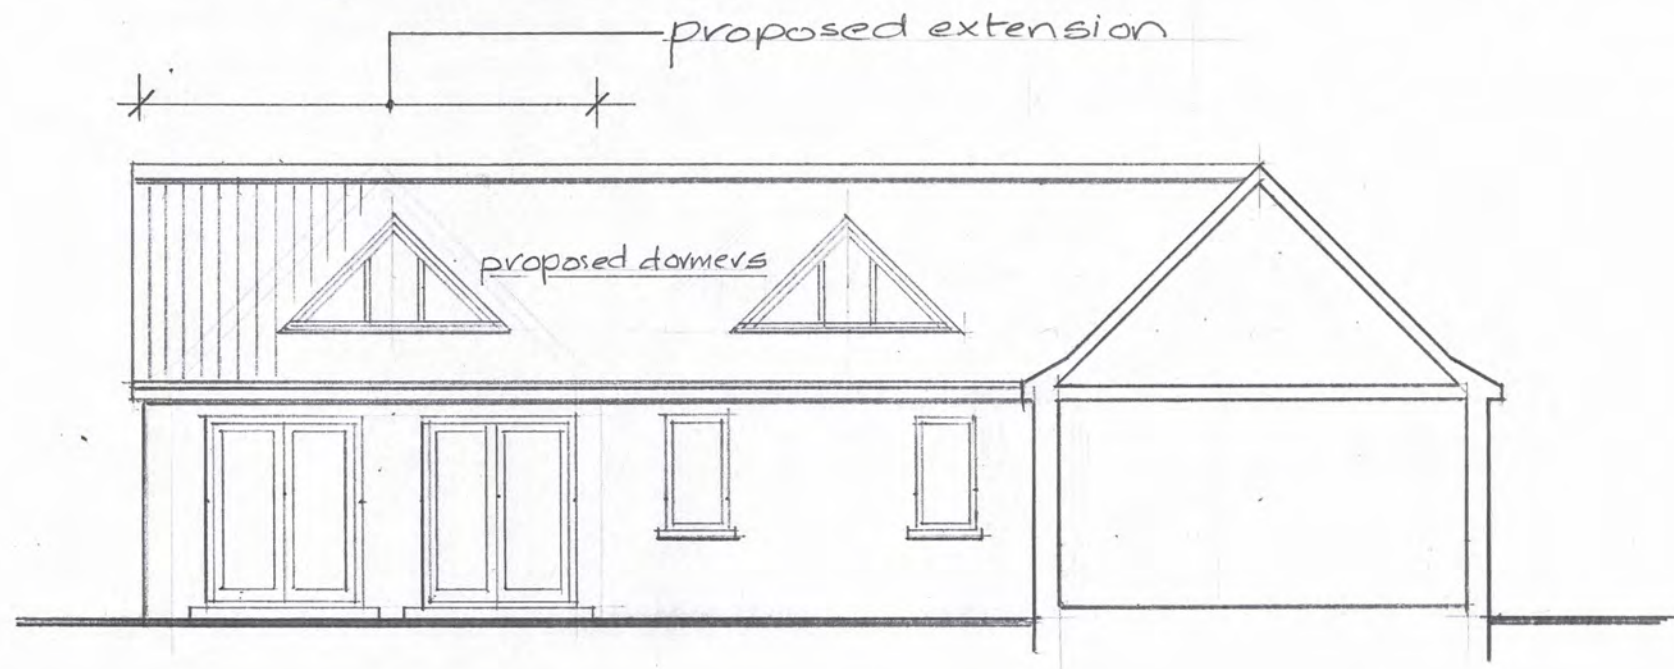


elevation C

as proposed.
scale 1:100 at A3

NYMNP
 22/06/2018

proposed extension and dormer windows to
 Hightrees, Woodlands, Sleights, Whitby YO21 1RY.
 RBDA The Botny Brandsby YORK YO61 4RN July 2018

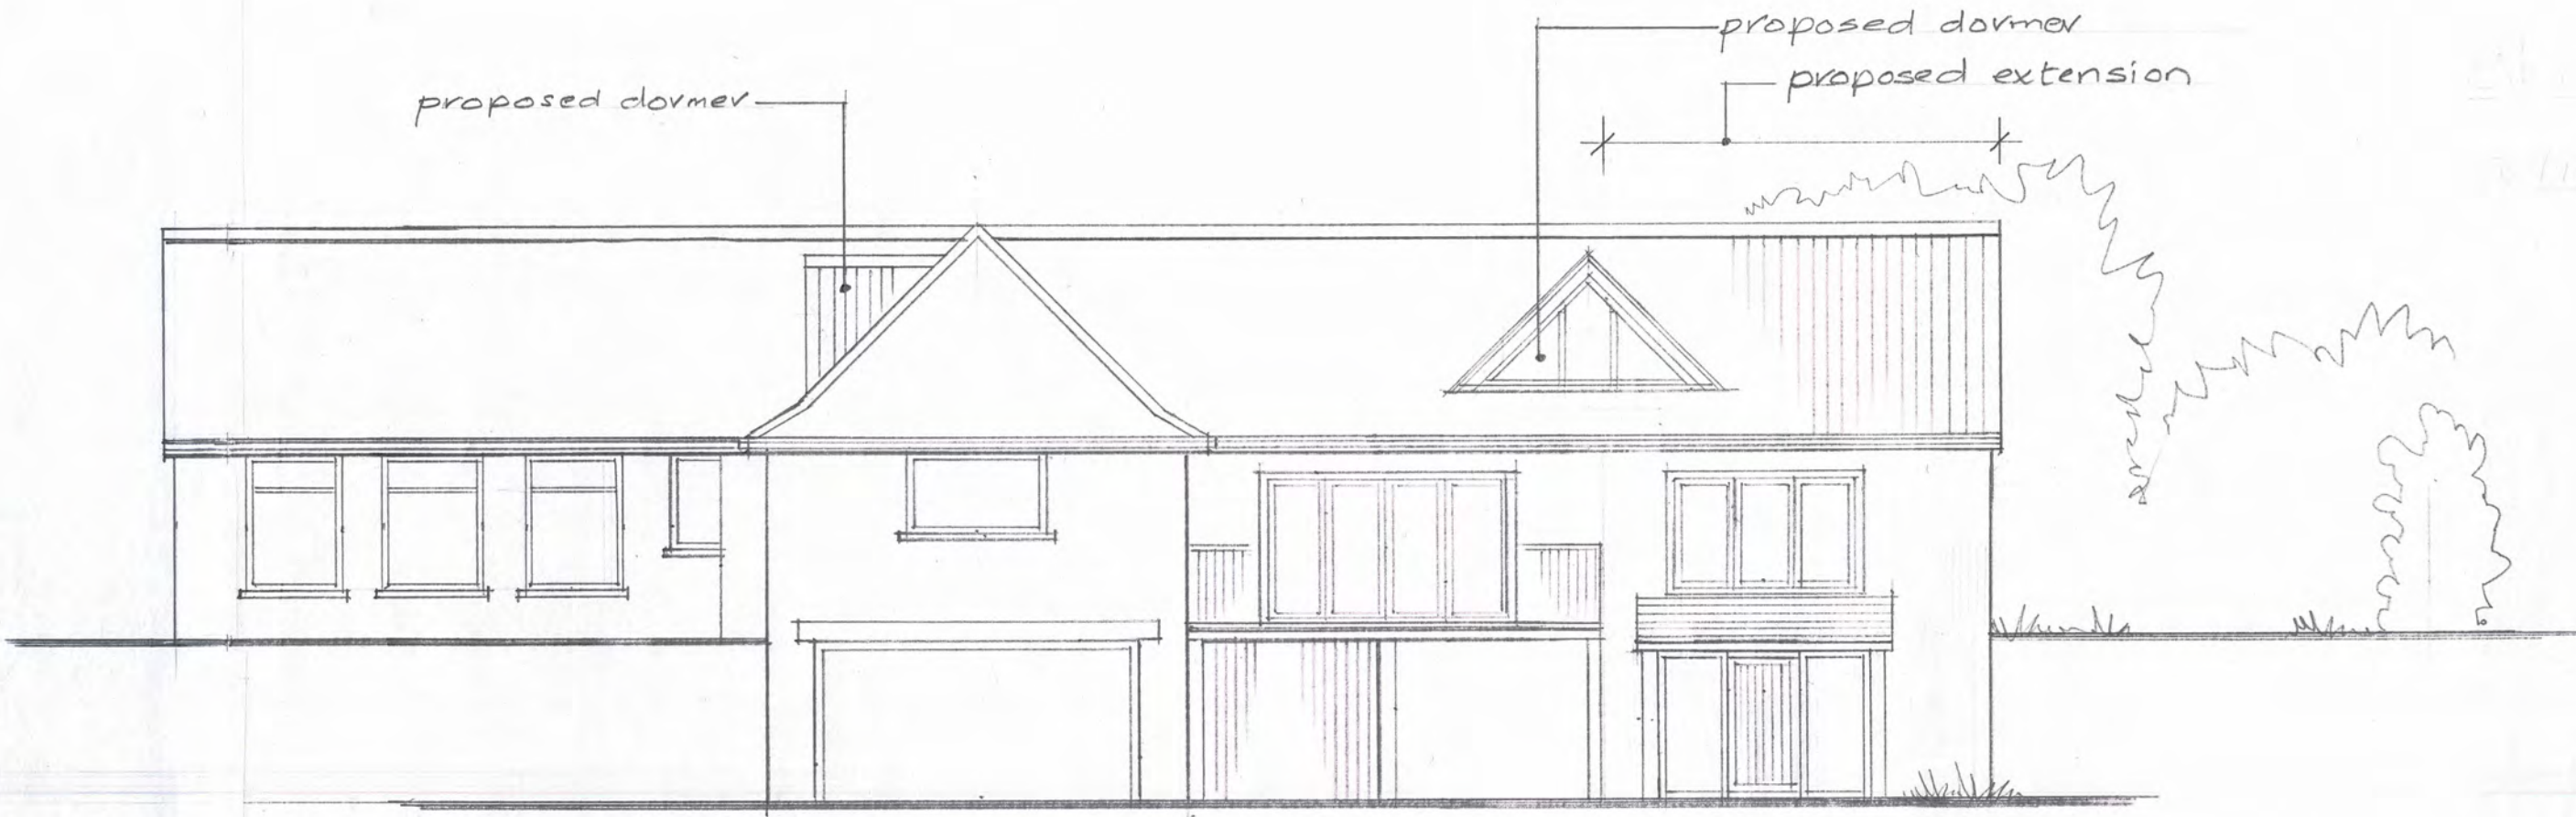

elevation A

proposed extension to existing wing.
 proposed new dormers

as proposed.



elevation B

NYMNP
 22/06/2018

proposed extension and dormer windows to
 Hightrees, Woodlands, Sleighs, Whitby YO21 1RY.
 RBDA. The Bathy Brandsby York. July 2018. scale 1:100