


Sea View Farm - Site Location Plan

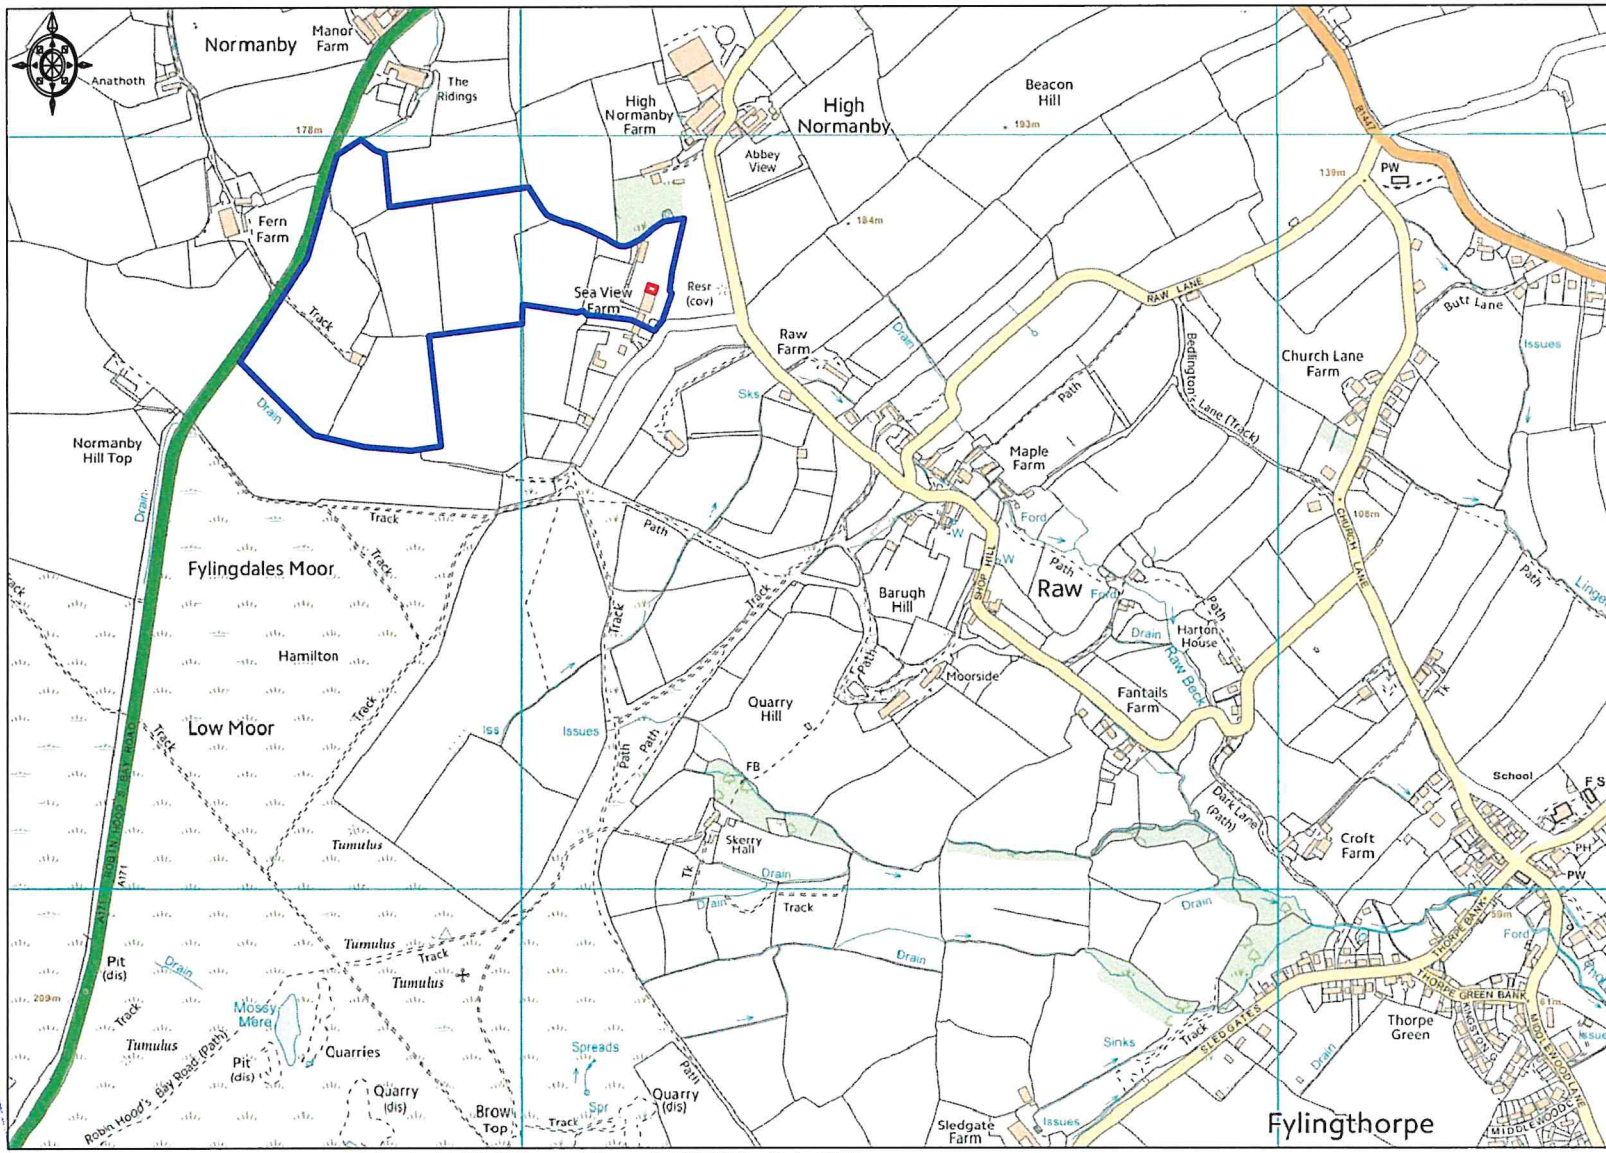

07 JUN 2015


MVA/ML/DCA

Ordnance Survey © Crown Copyright 2018. All rights reserved. Licence number 100022432. Plotted Scale - 1:10000

Promap
 LANDMARK INFORMATION GROUP

Scale: 1:10000 @ A4

Sea View Farm - Site Location Plan

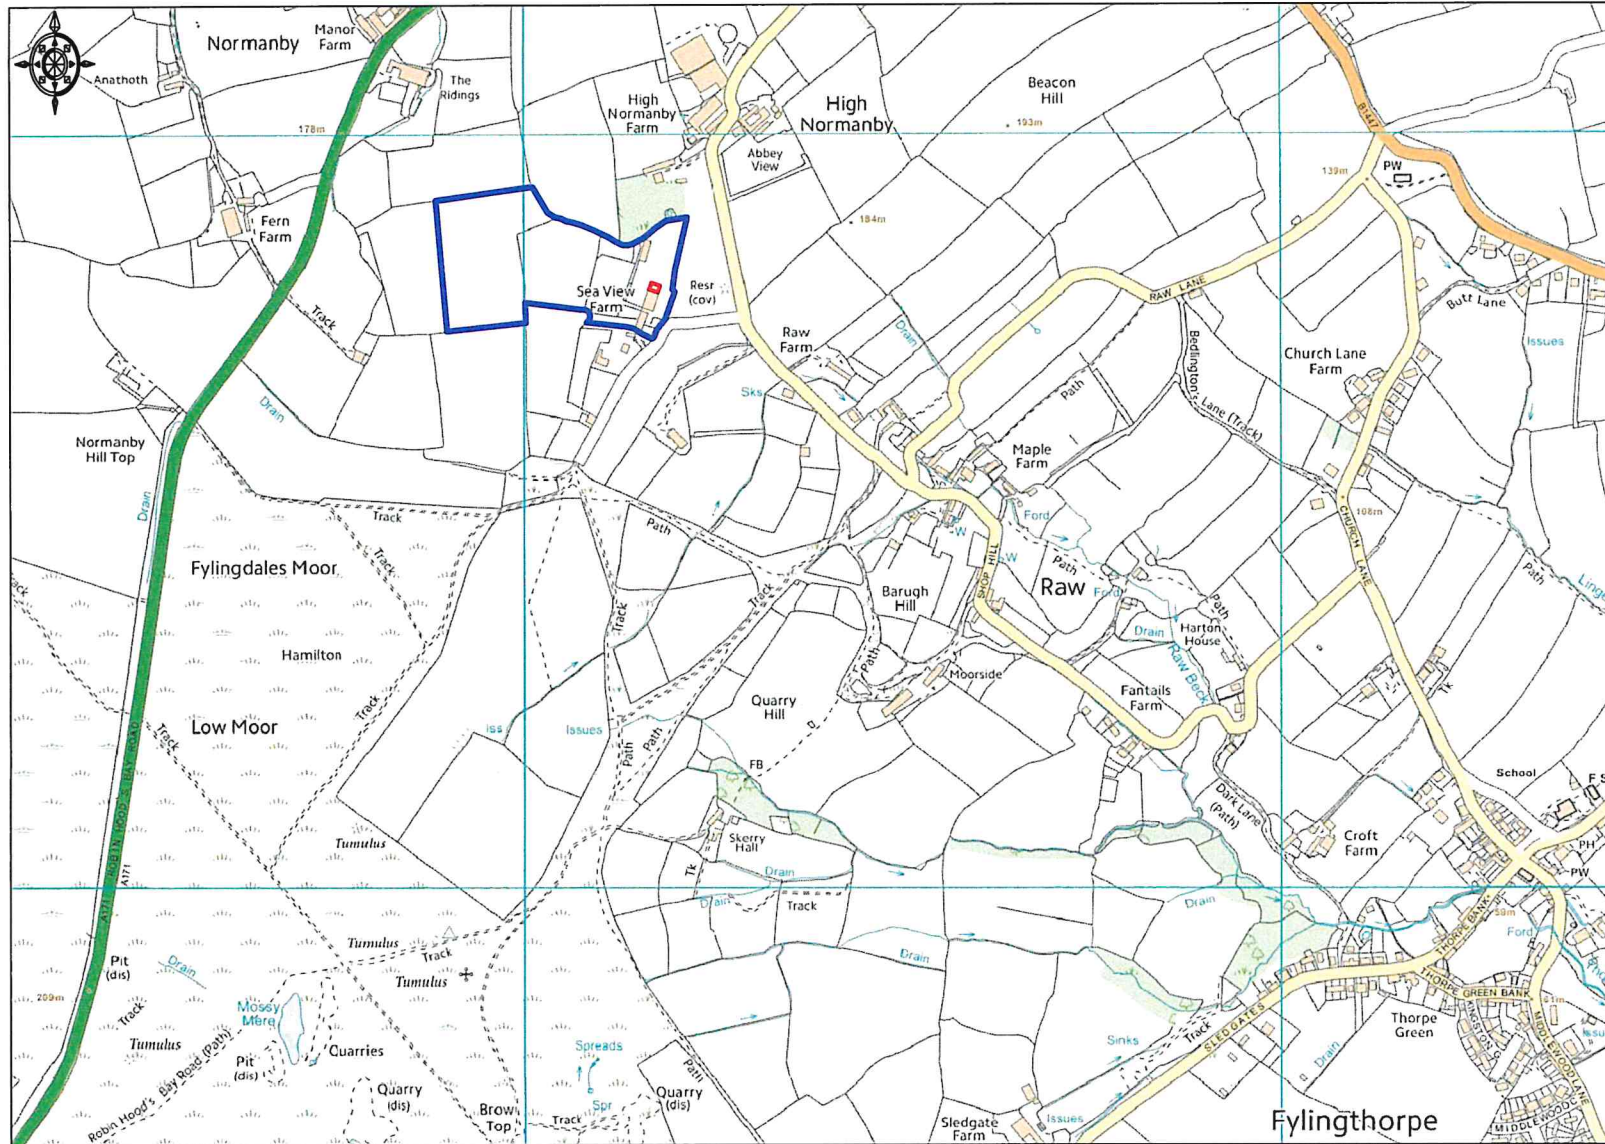


07 JUN 2019
NORMANBY

Ordnance Survey © Crown Copyright 2018. All rights reserved. Licence number 100022432. Plotted Scale - 1:10000

Promap
LANDMARK INFORMATION GROUP

Scale: 1:10000 @ A4

Sea View Farm - Site Layout Plan

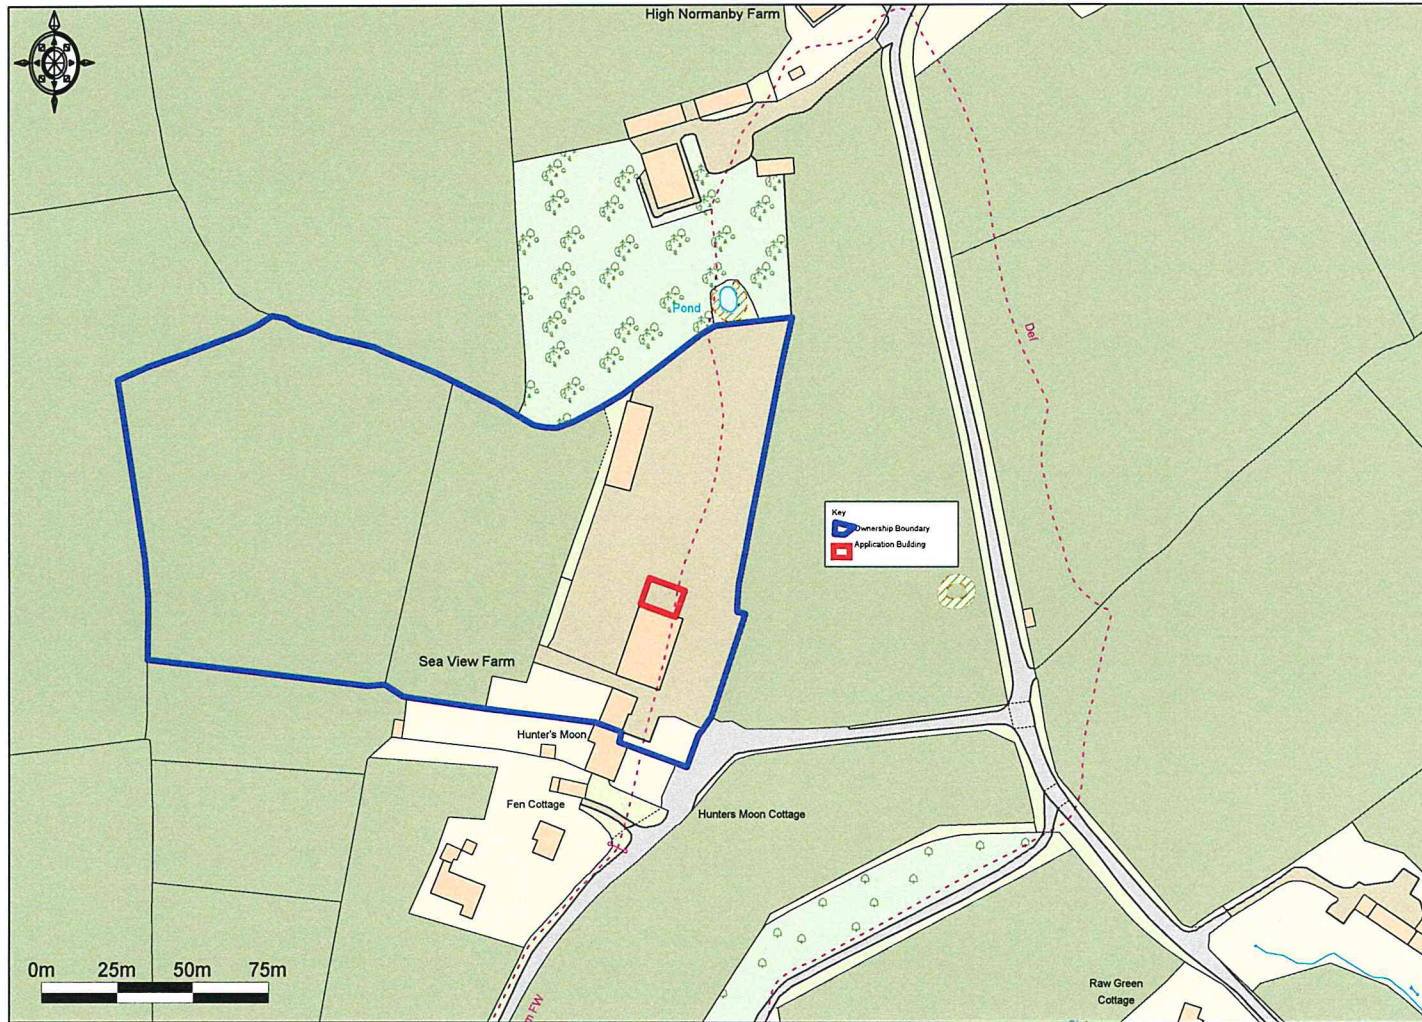


NYMANIPA
07 JUN 2018

GEMMA OWSTON
BA (Hons) MSc
PLANNING CONSULTANT

The Stables
Molescroft Farm
Grange Way
Beverley
East Yorkshire
HU17 9FS

www.owstonassociates.com

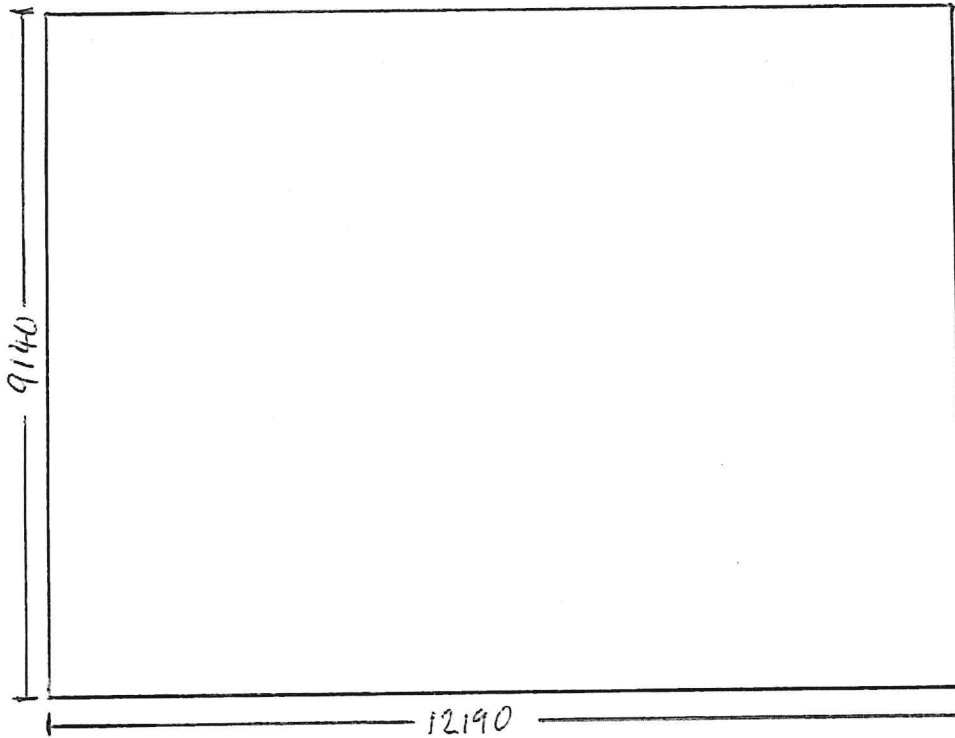

NYMNP
16 JUL 2013



CARLANTH FISHING CO. LTD.
SEA VIEW FARM
HIGH NORMANBY
WHITBY
YO22 4PR

RETROSPECTIVE APPLICATION
FOR REPLACEMENT BUILDING &
CHANGE OF USE.

TITLE: ELEVATIONS SCALE: 1:100 @ A4

DWG. REF: OA/CF/001

DATE: JULY 18

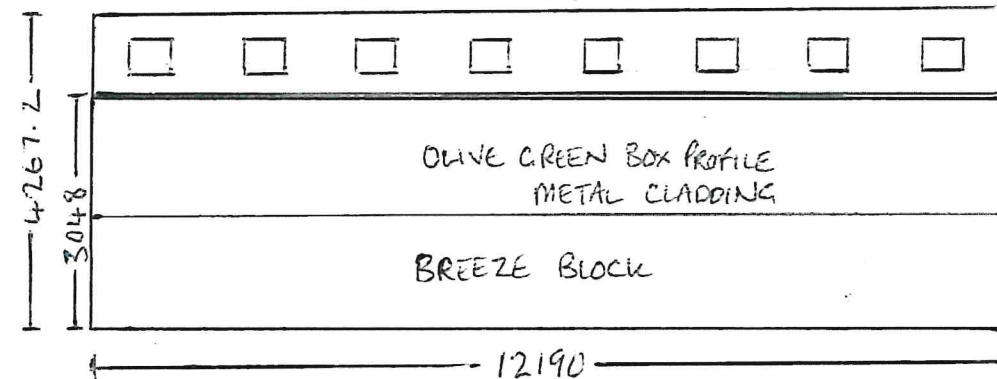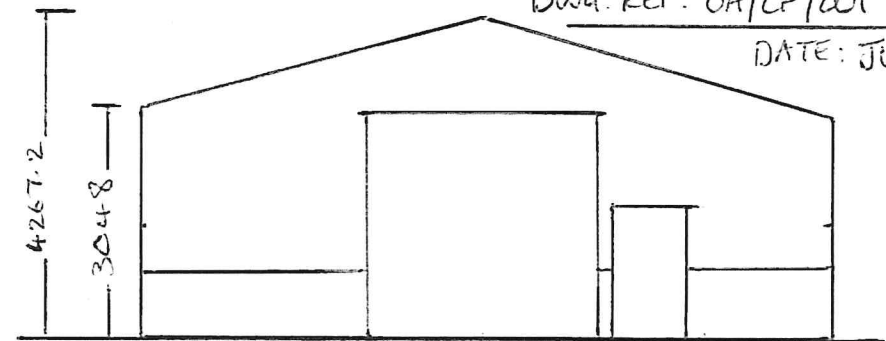

NYMNPA
16 JUL 2010

