

SITE LOCATION PLAN 1:1250


Dwg.no. 2018/12/17



NIVANIPA
30 JUL 2018

front elevation 1:50
EXISTING

0 1 2 3m

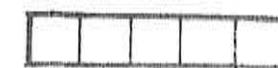


Dwg. no. 2018/12/11



0 1 2 3m

rear elevation 1:50 EXISTING

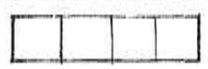

NYMNPA
30 JUL 2018


Dwg. no. 2018/12/5

NYMNP
30 JUL 2018



End elevation A
1:50
EXISTING

0 1 2 3m

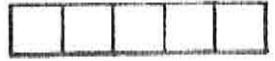

Dwg. no. 2018, 12



NYMNP
30 JUL 2018

End elevation B 1:50
EXISTING

0 1 2 3m




Dwg.no. 2018/12 /13



NVM/MDA
30 JUL 2018

front elevation 1:50
PROPOSED

new s.v.p.
to existing
drain via new
i.c. precise
position to be agreed on site.

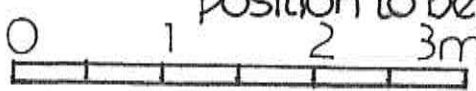

Dwg. no. 2018/12/14

NYMNP
30 JUL 2018

ALL EXISTING WINDOWS TO BE
REPLACED IN PATTERNS TO
MATCH EXISTING



rear elevation 1:50 PROPOSED




Dwg. no 2018/12/10

End elevation A
1:50
PROPOSED



0 1 2 3m

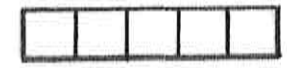

Dwg.no. 2018/12/15


AYYANIDA

30 JUL 2018




KVMNPA
30 JUL 2018

End elevation B 1:50
PROPOSED

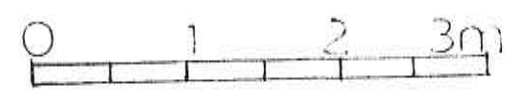

Dwg.no. 2018/12/16

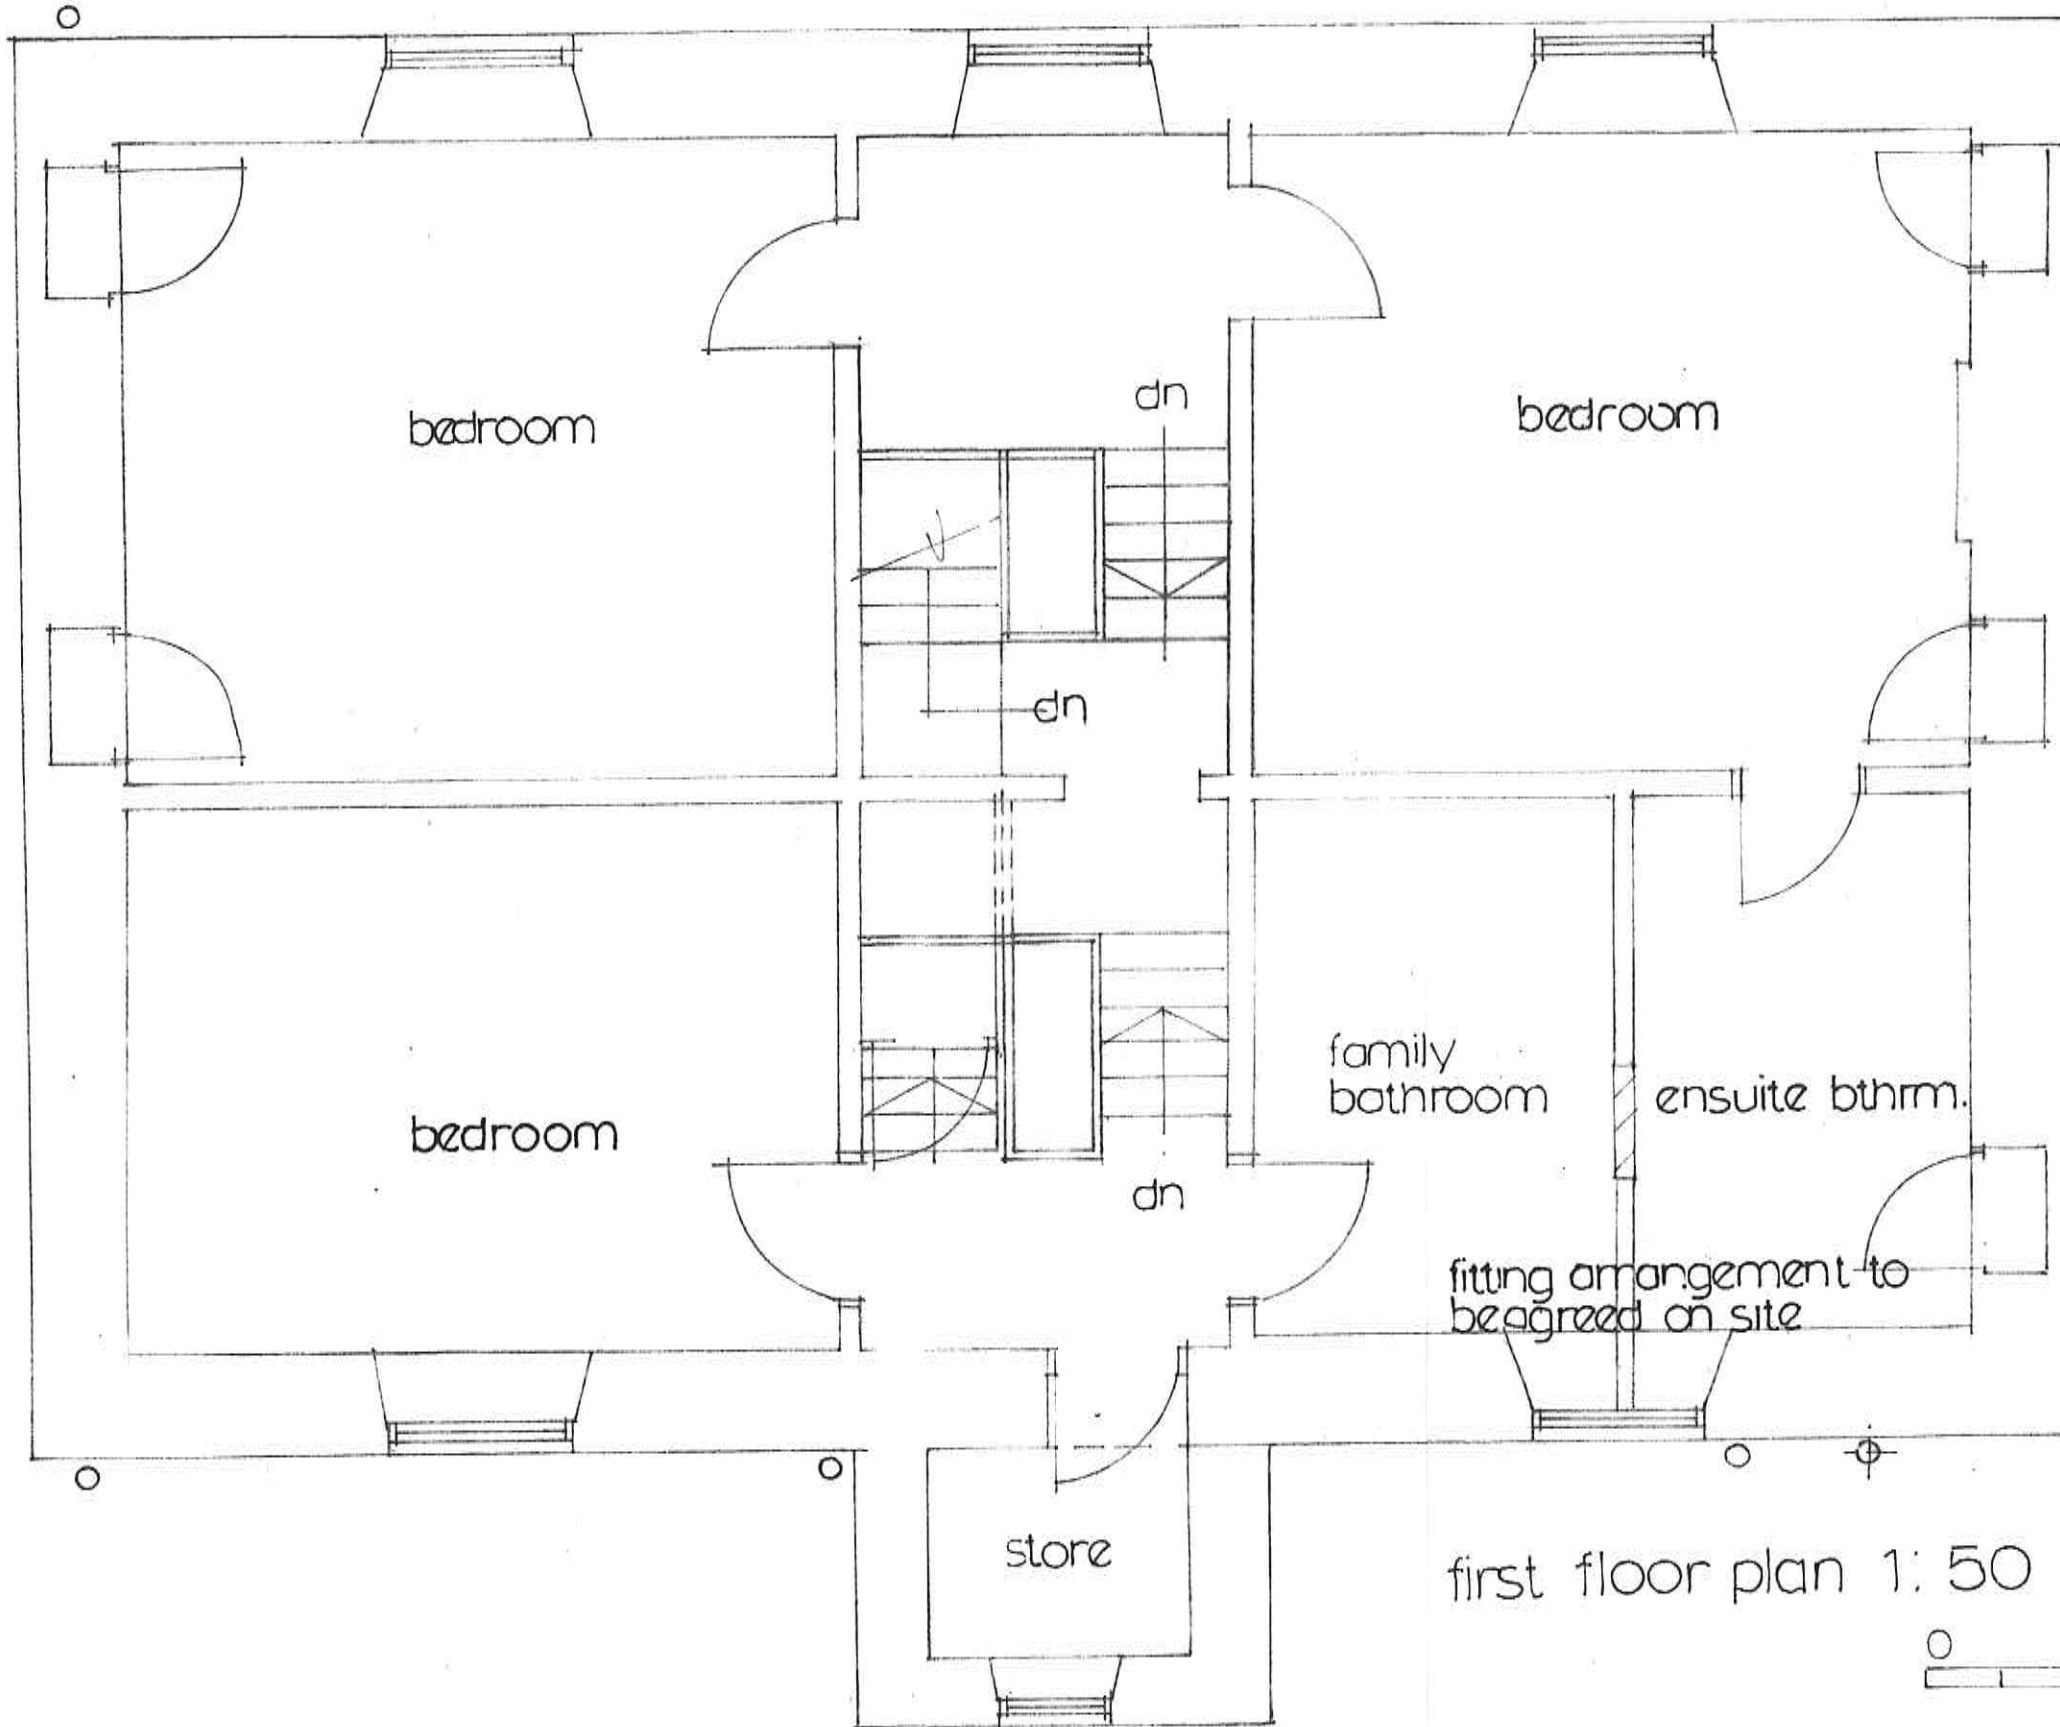


NYMNPA
30 JUL 2018

first floor plan 1:50 PROPOSED

07/18




Dwg.no. 2018/12/7

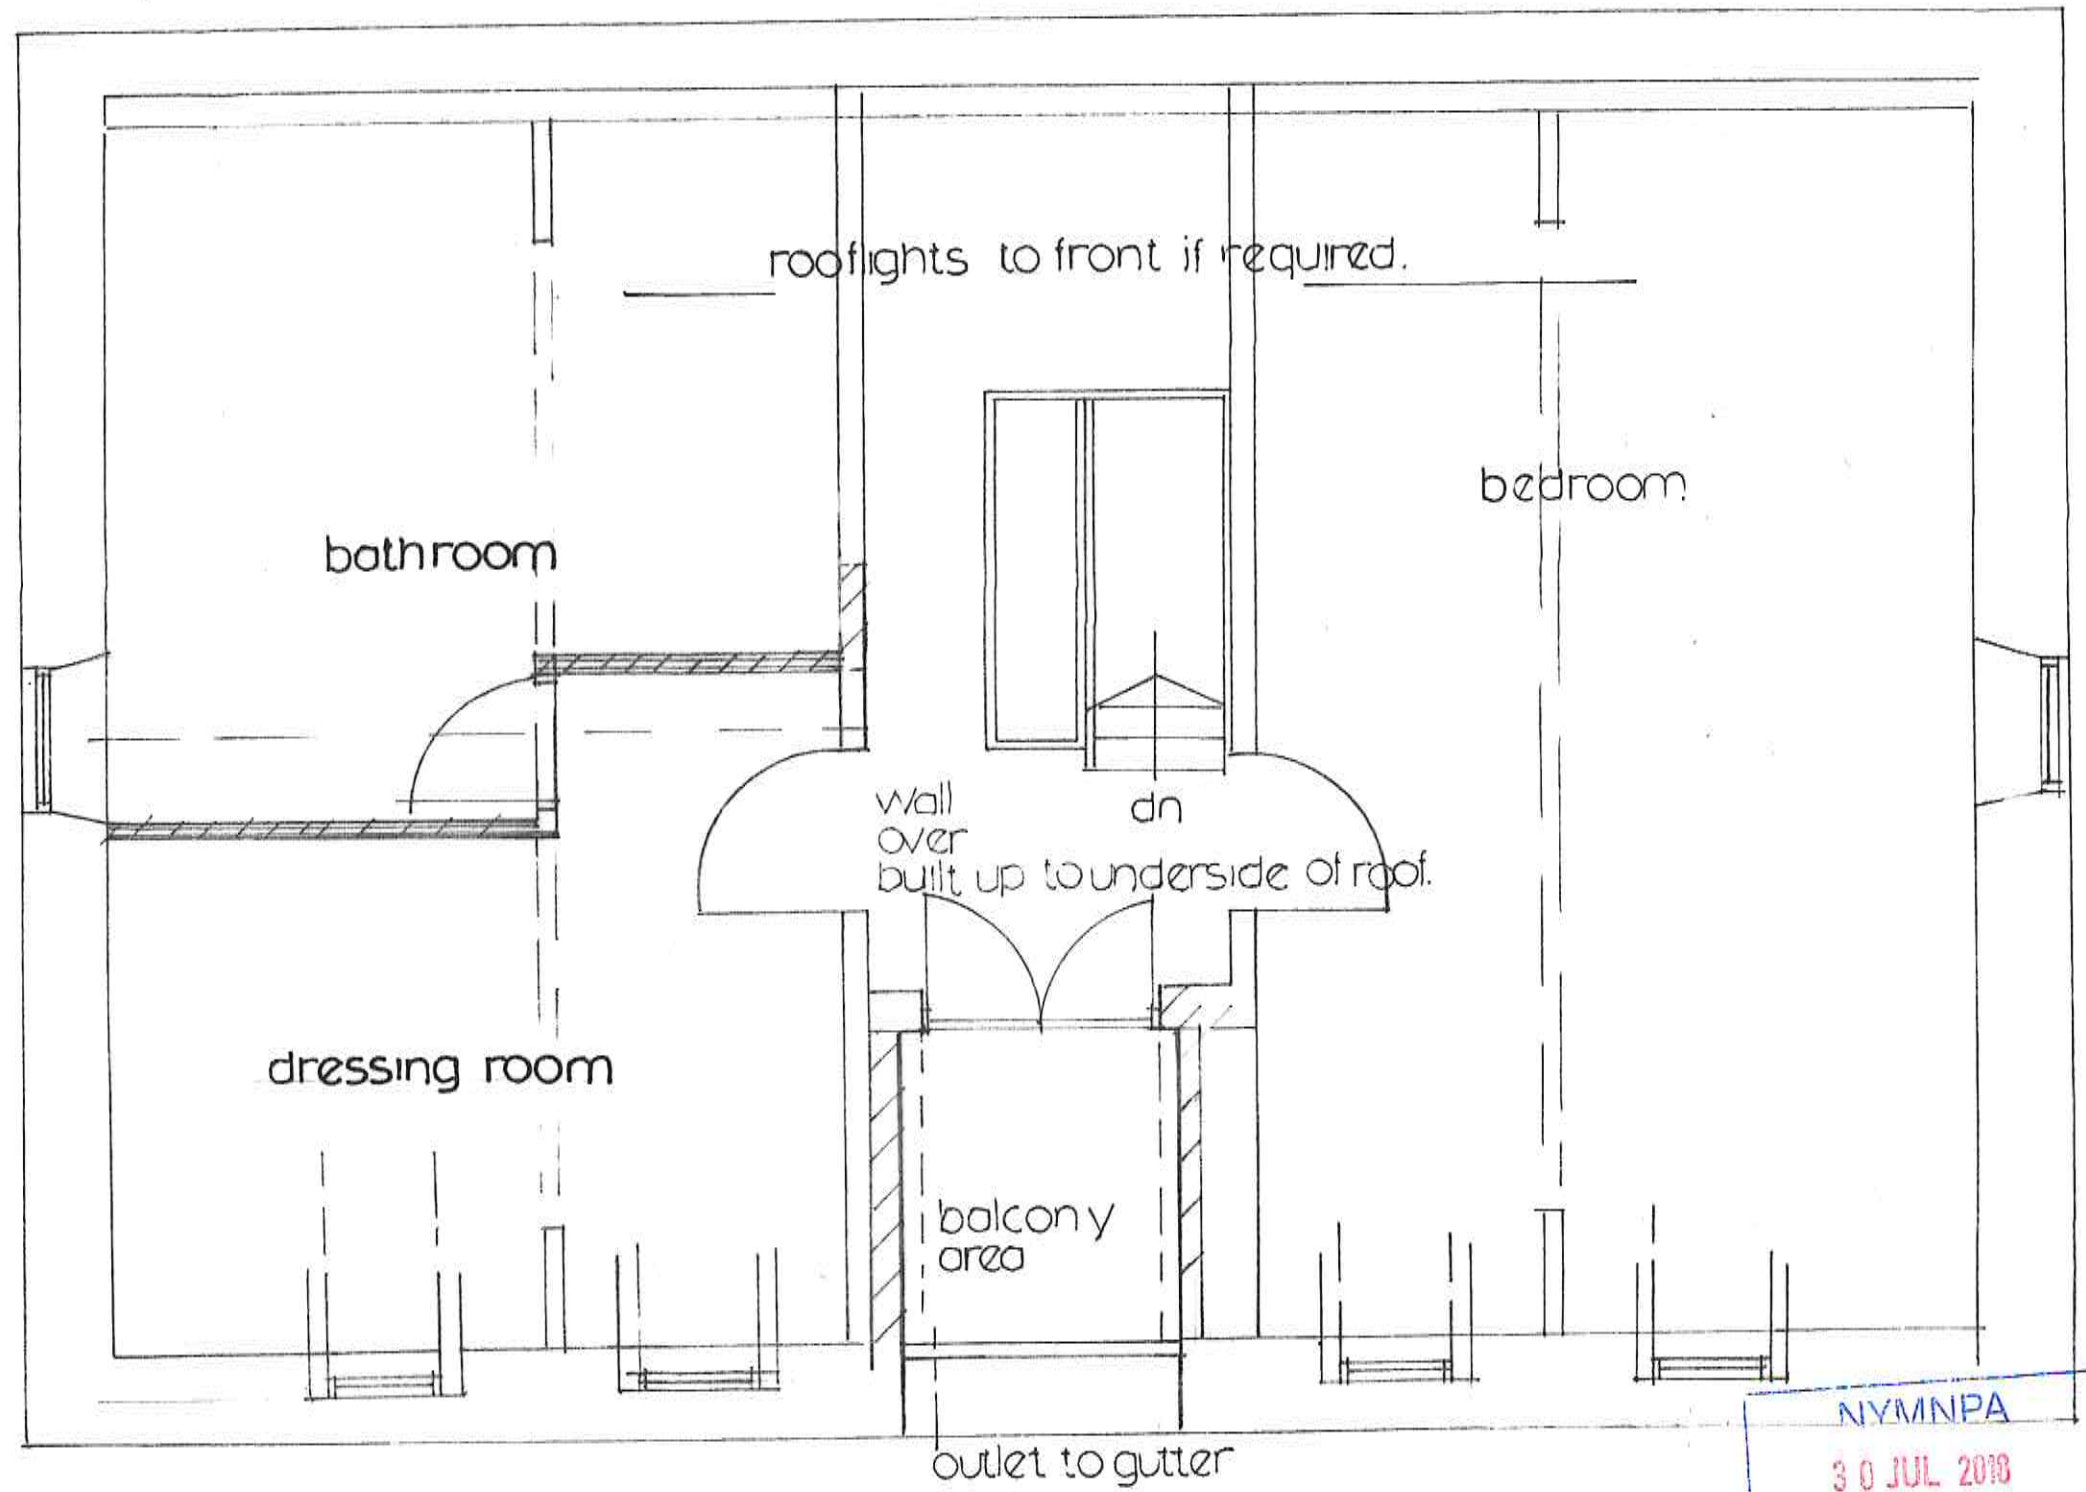


NYMNP
30 JUL 2018

Second floor plan 1:50 PROPOSED

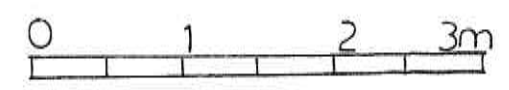


A07/18
Dwg. no. 2018/12/8

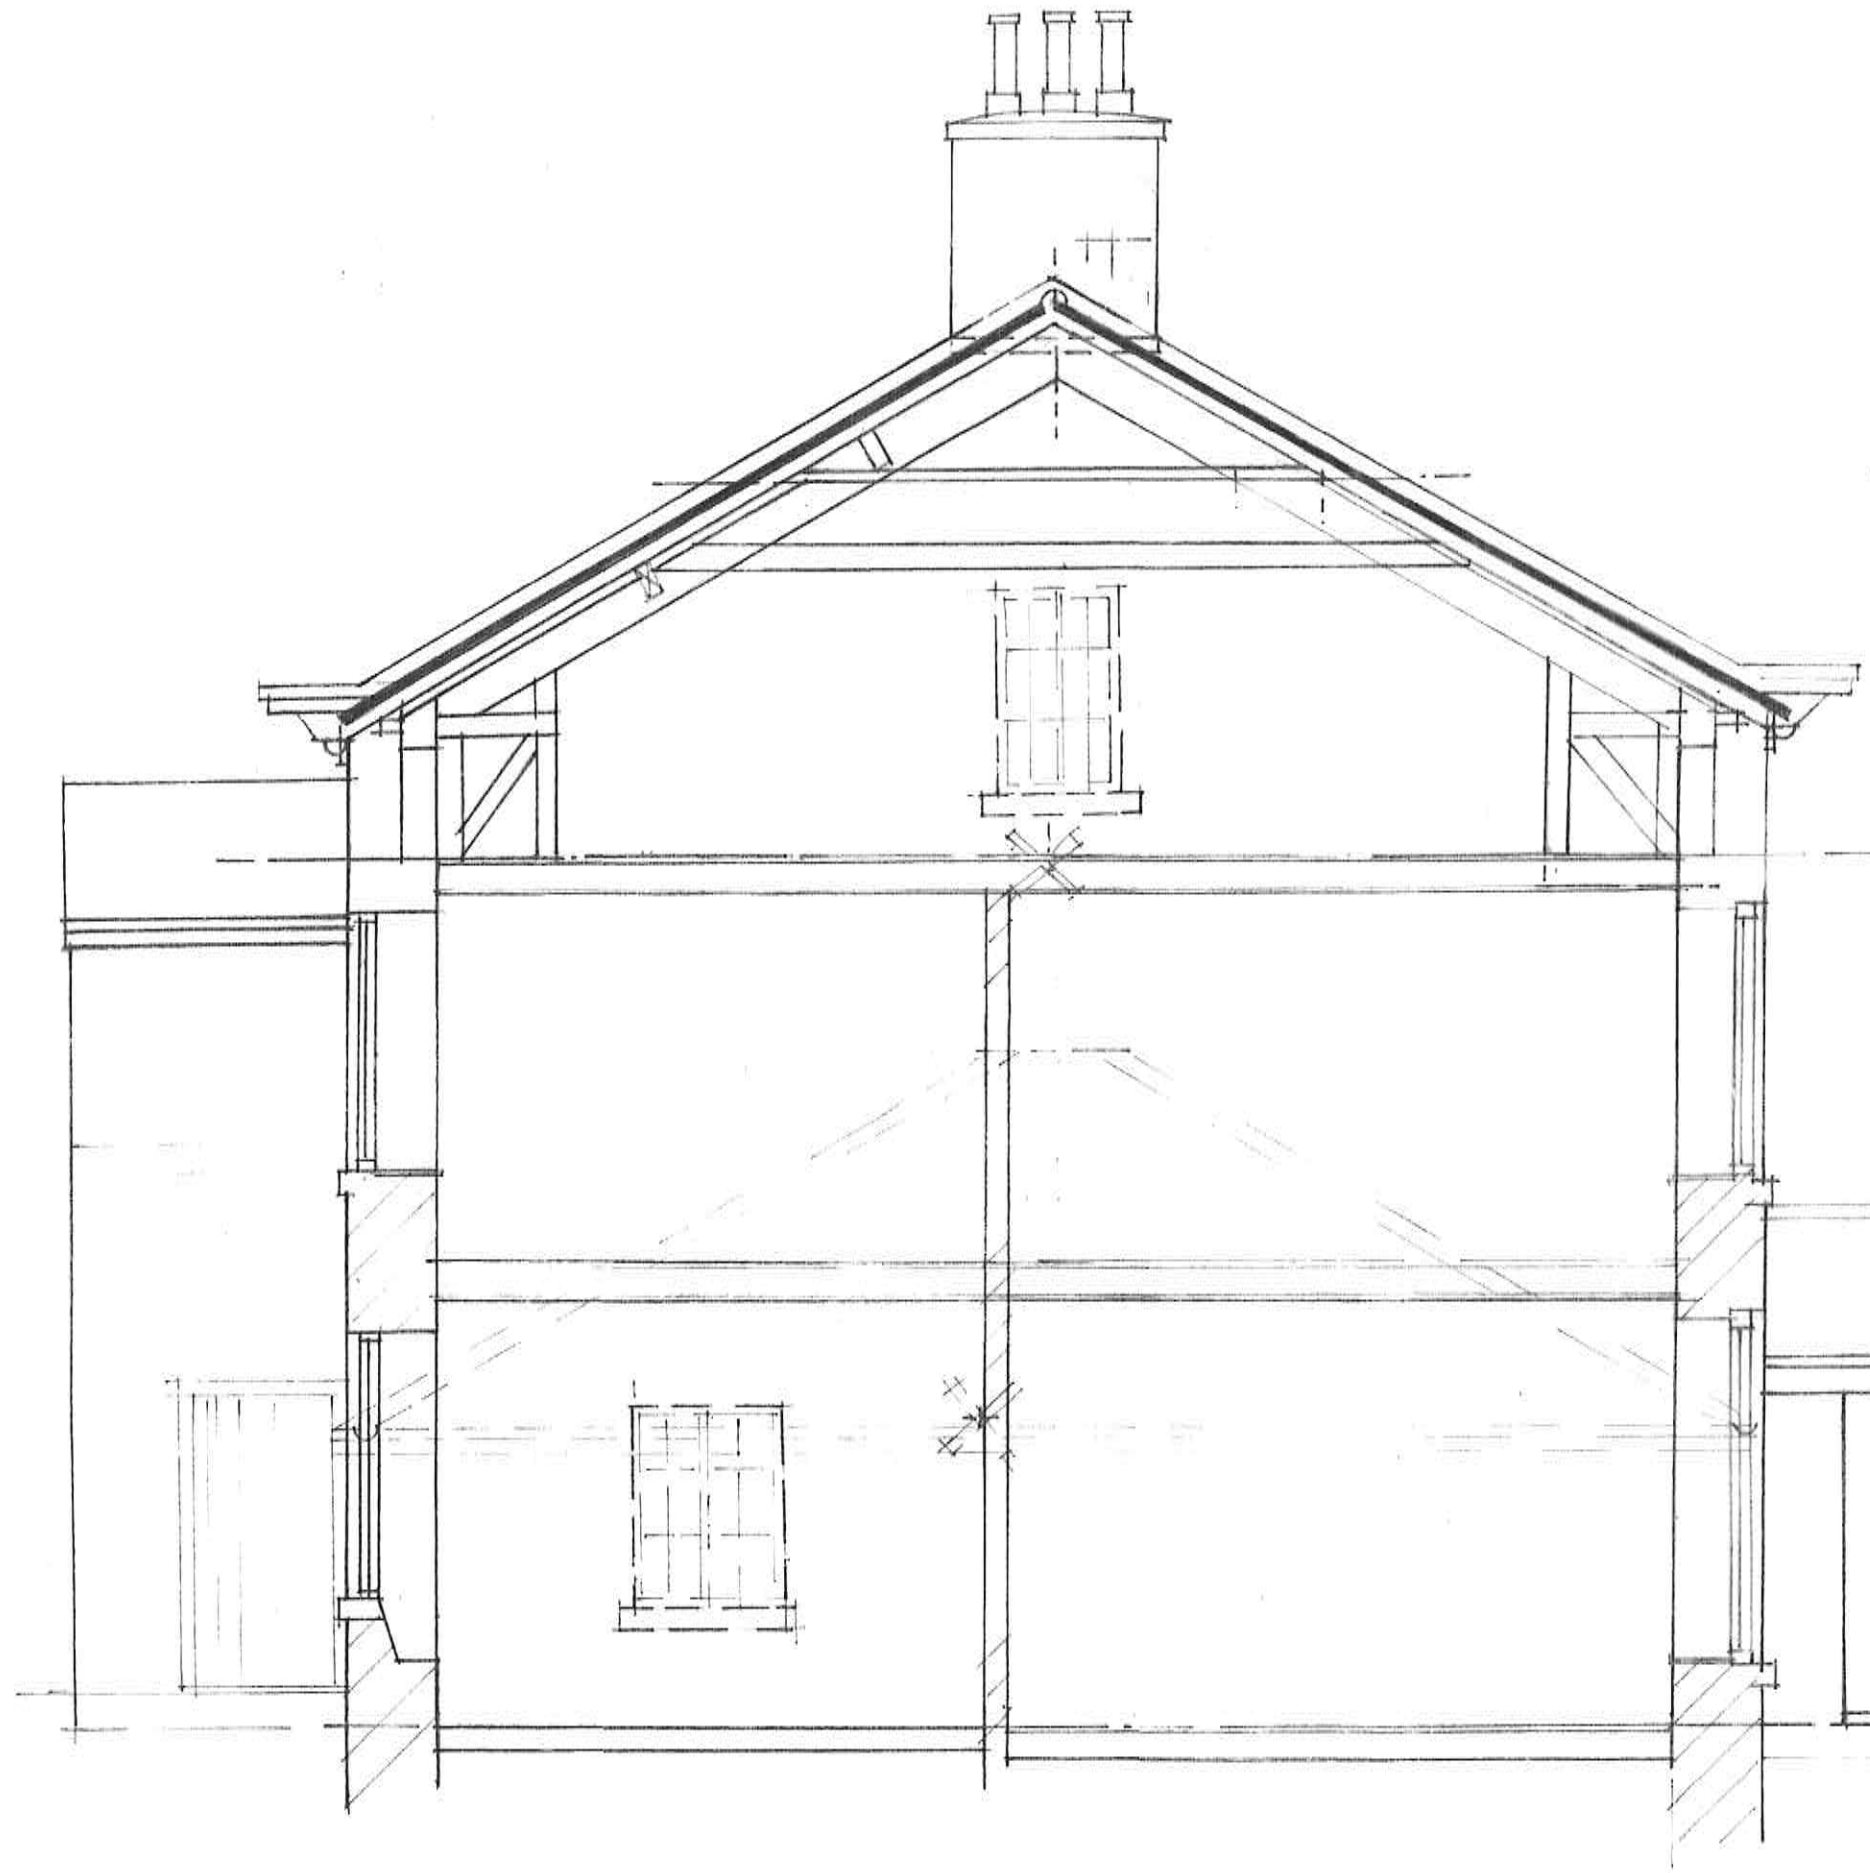


Cross section 1:50
EXISTING

NVMNPA
30 JUL 2018

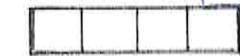



Dwg. no. 2018/12/4



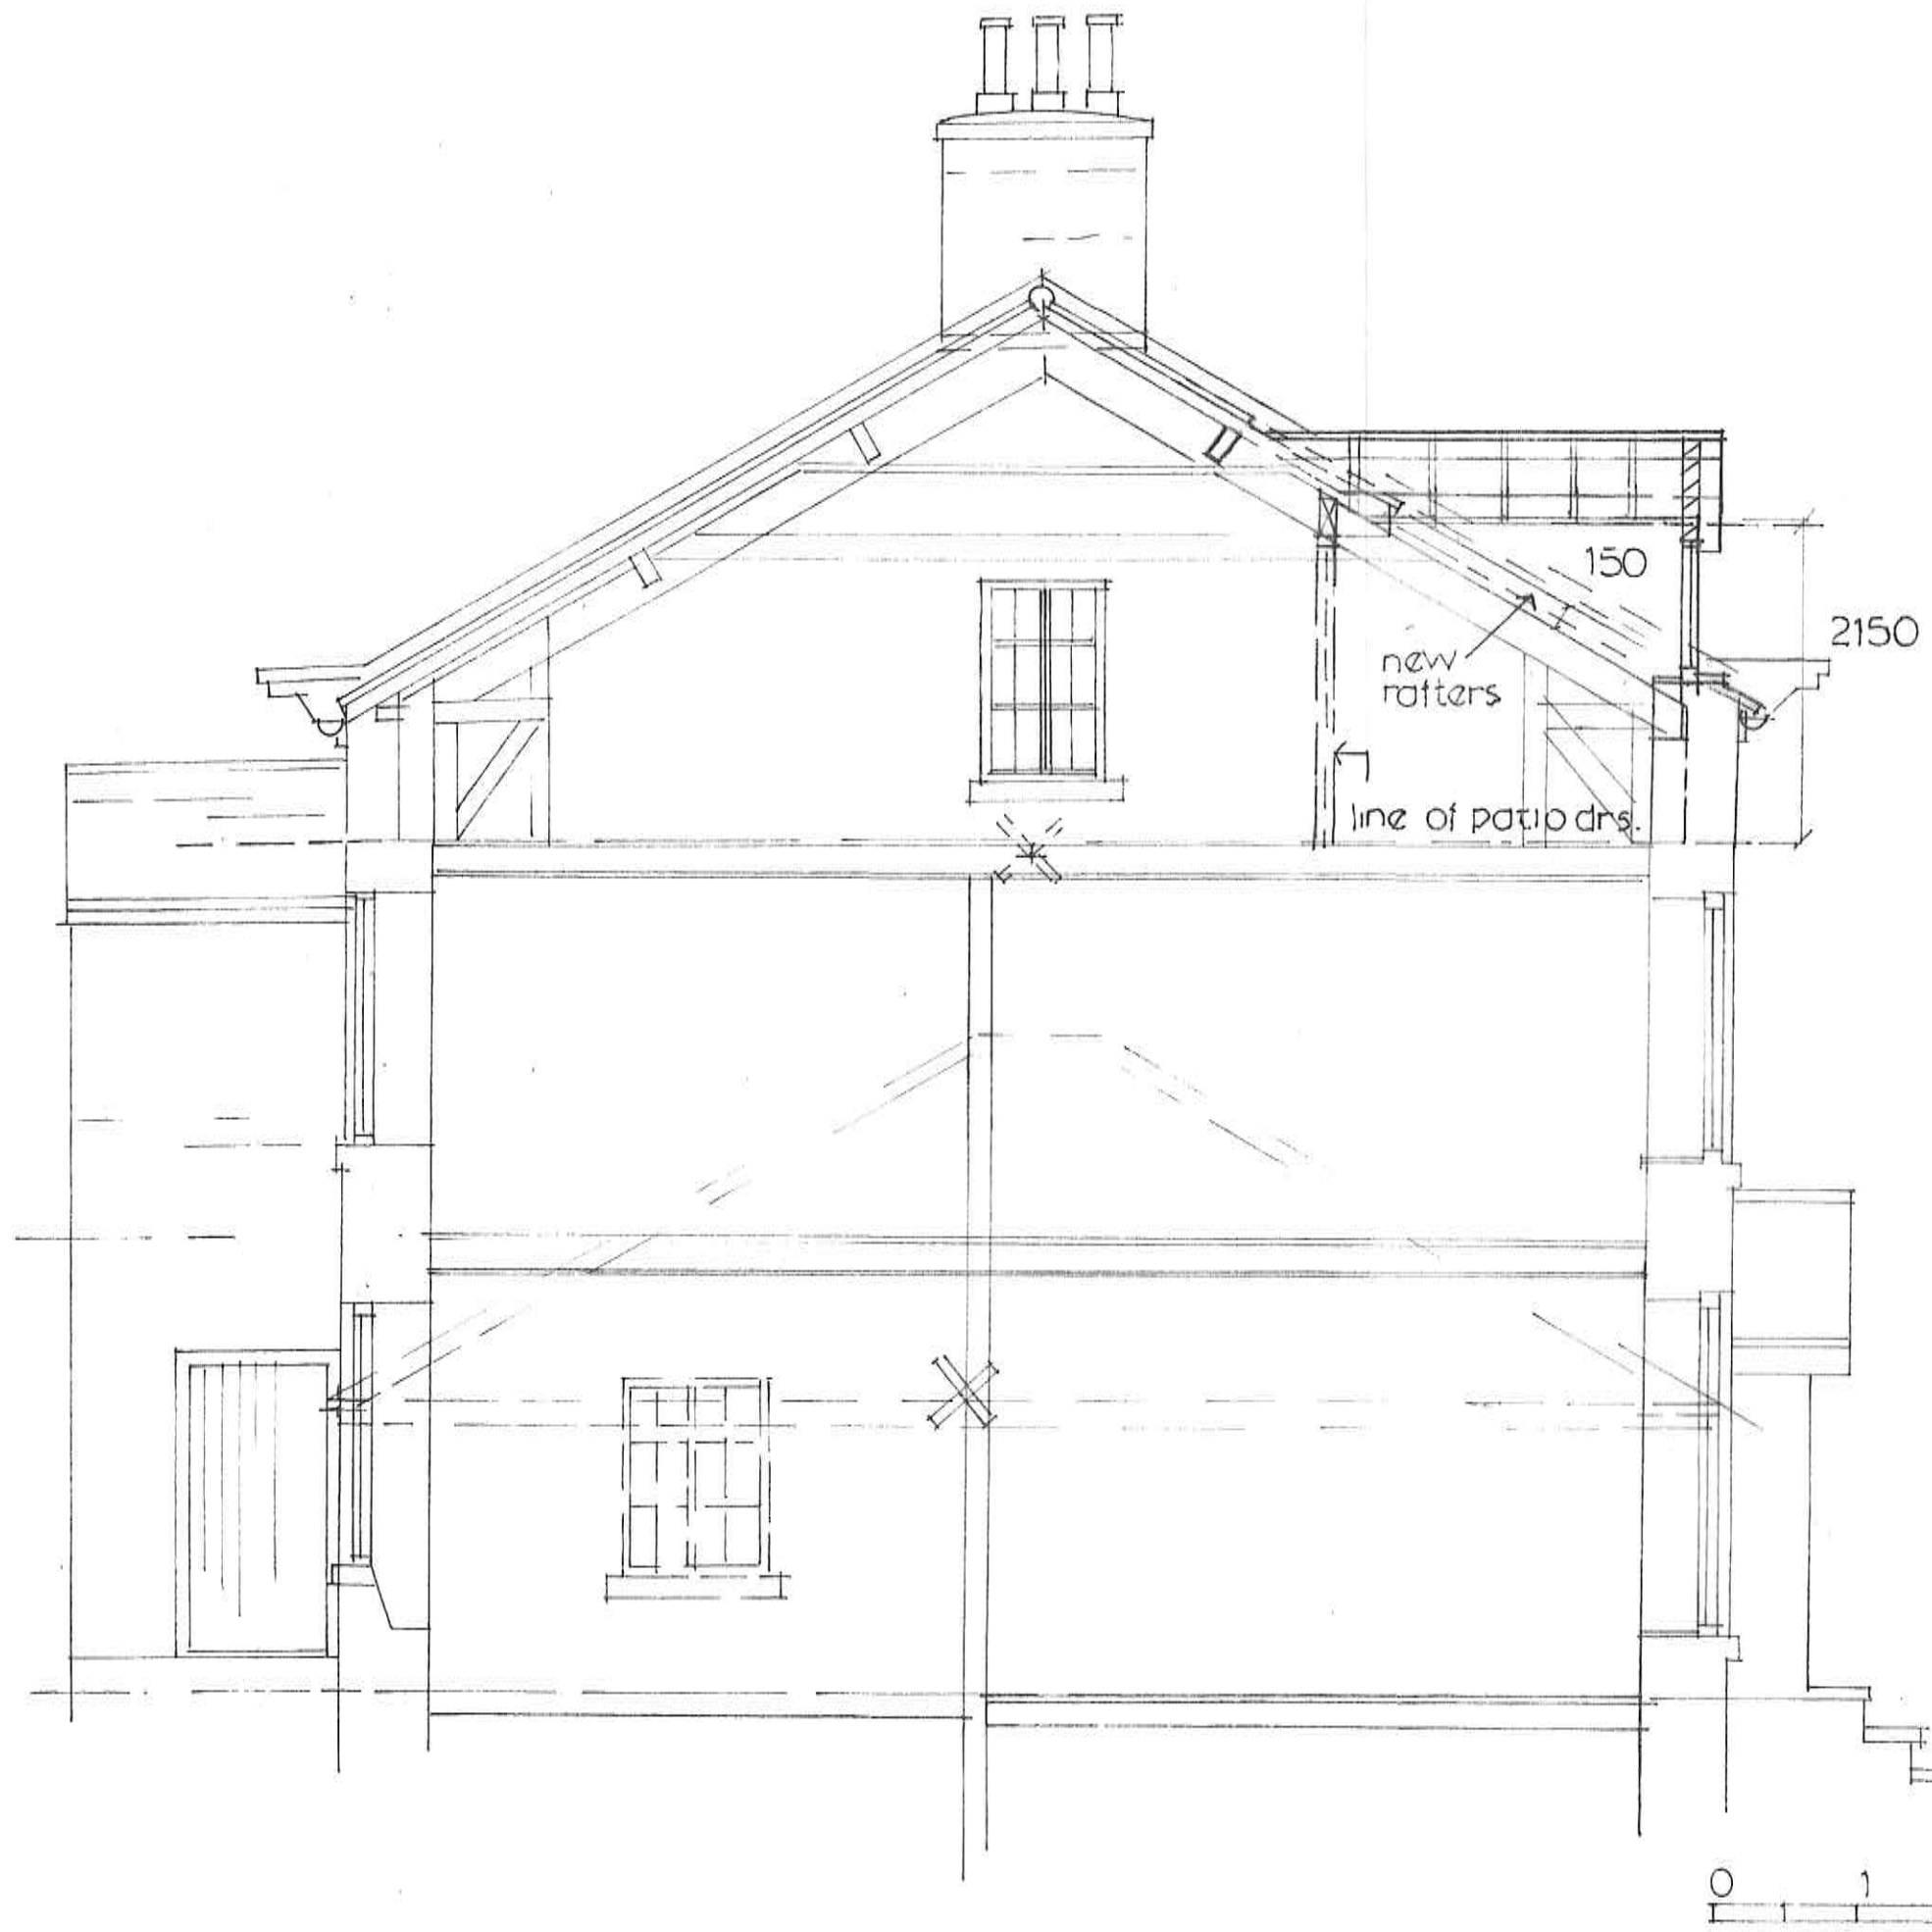


NYMNPA
 30 JUL 2018



Cross section 1: 50
 PROPOSED

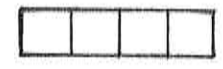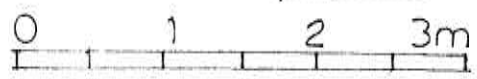

Dwg. no. 2018/12/9

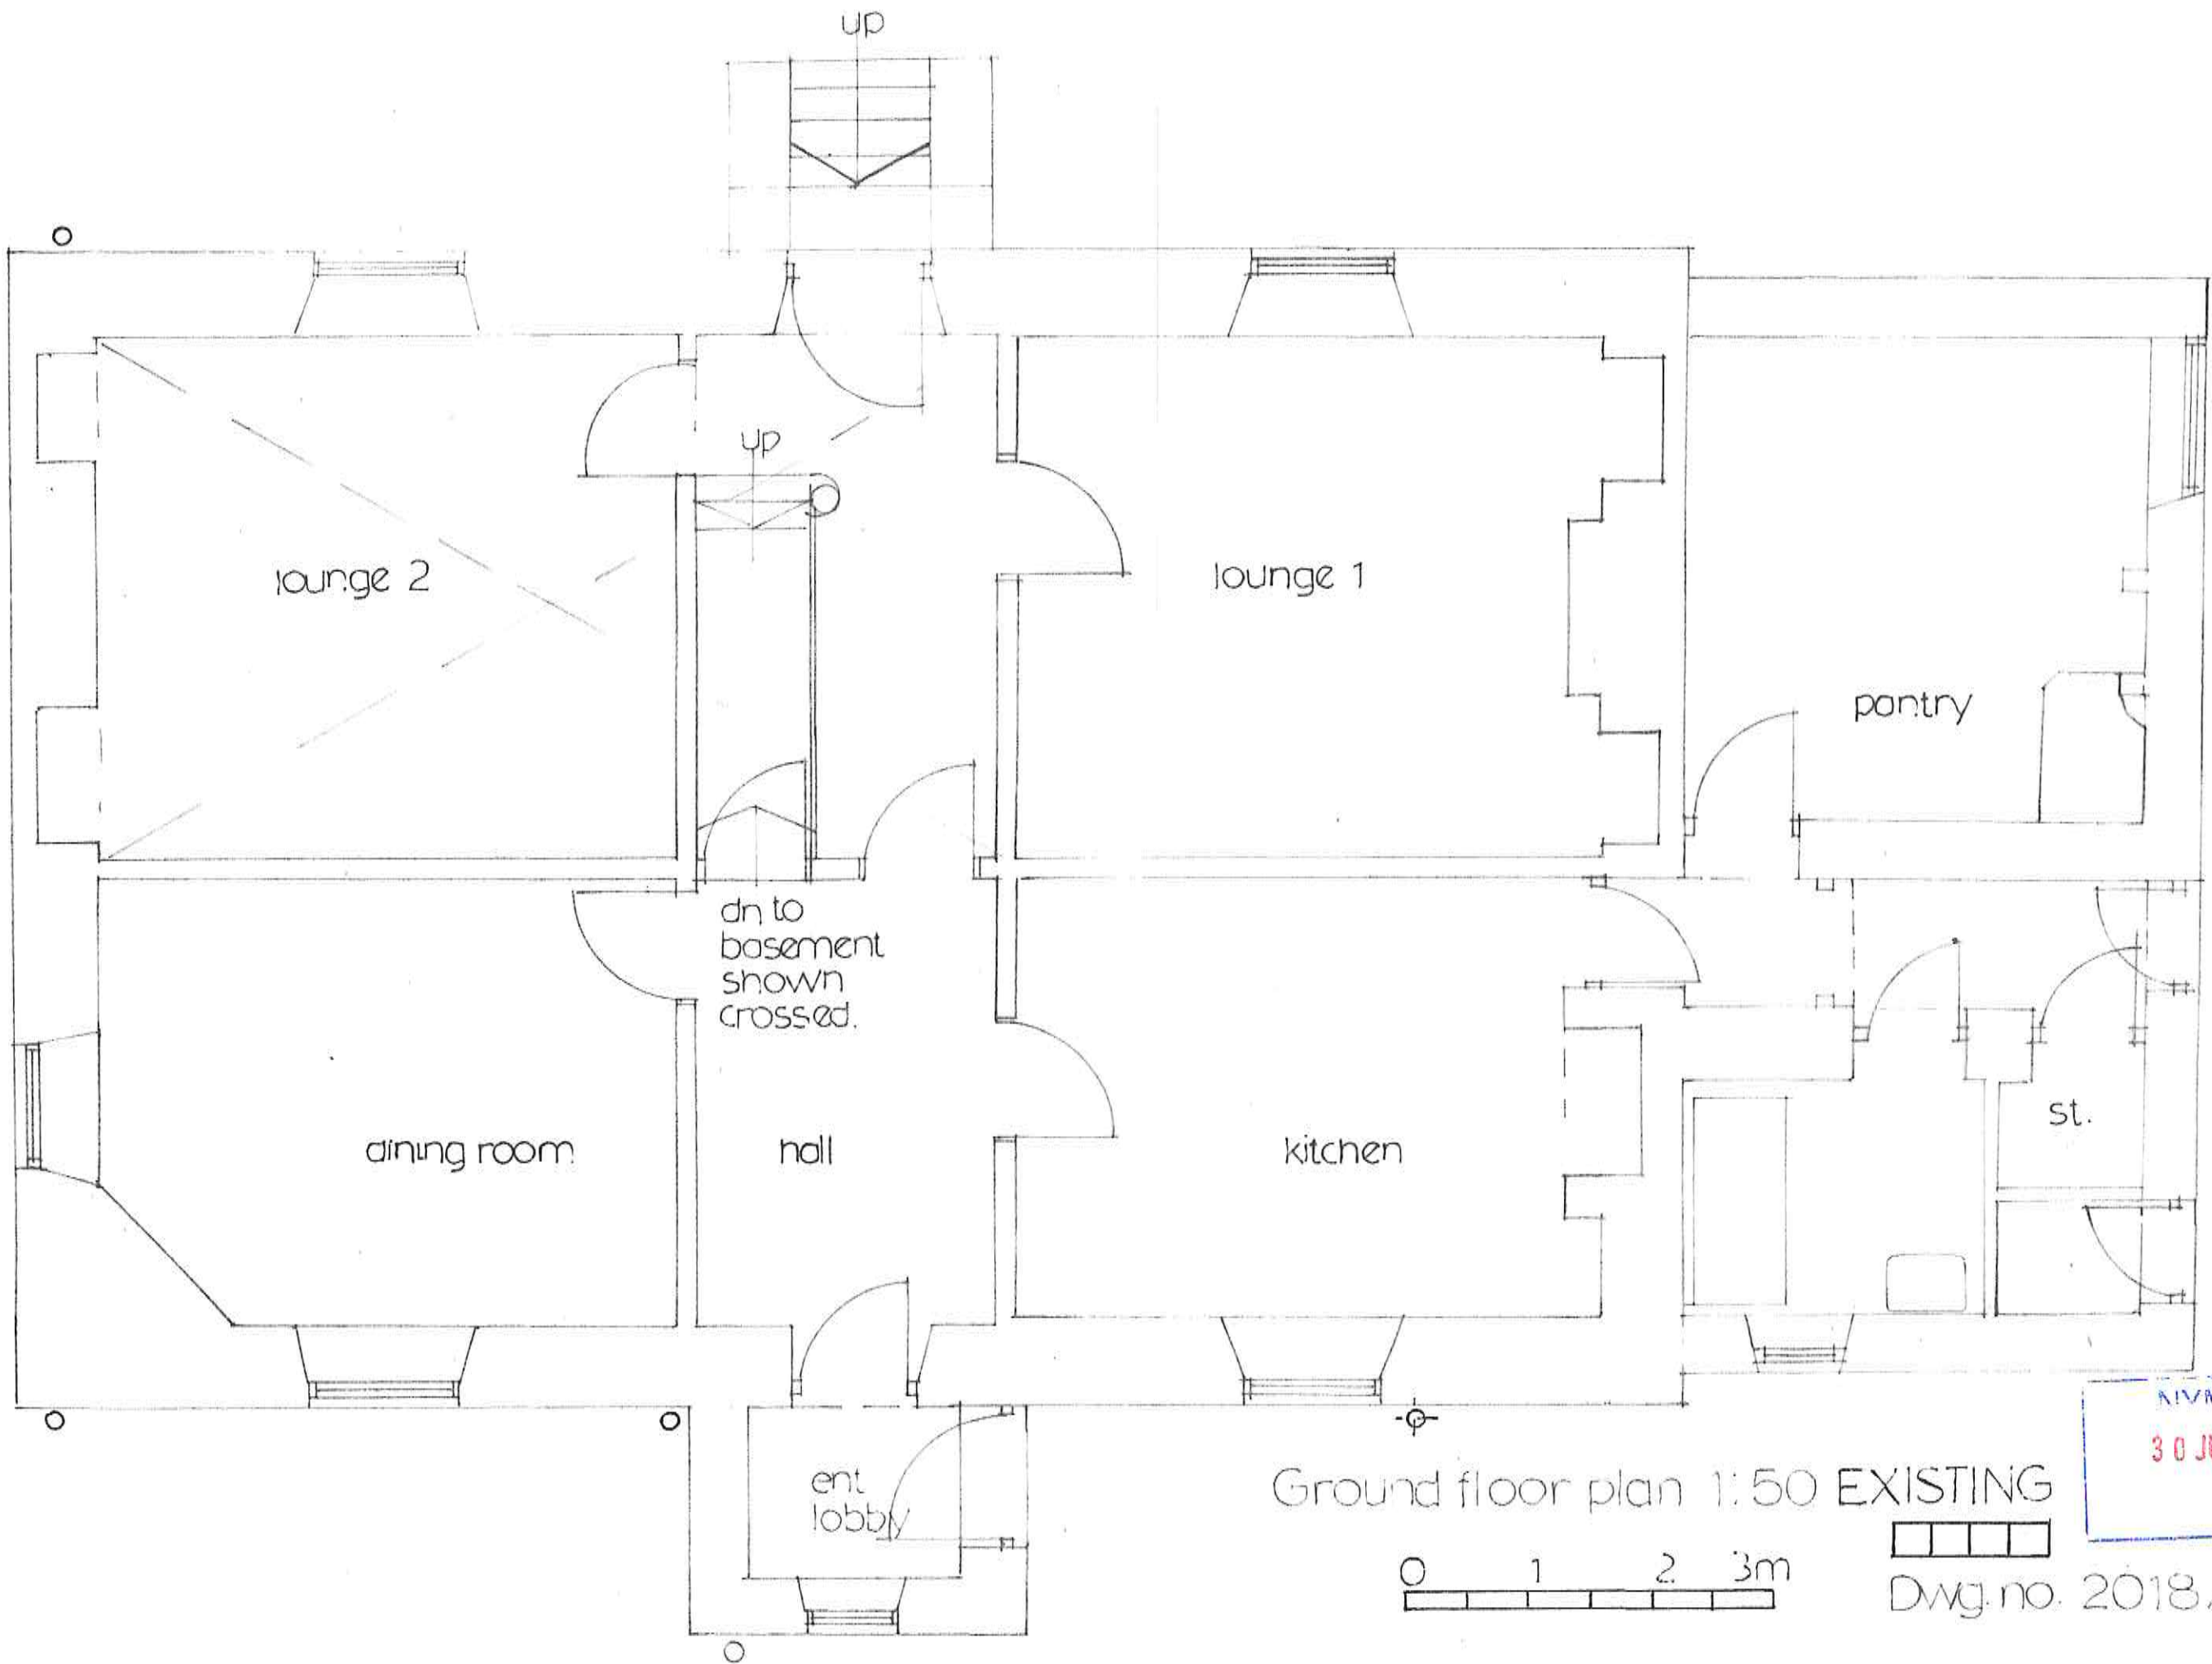


Ground floor plan 1:50 EXISTING

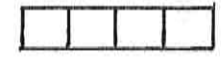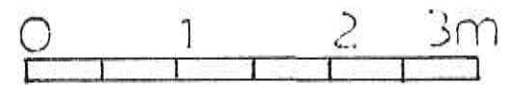


Dwg. no. 2018/12/1

NIVANIPA
30 JUL 2018

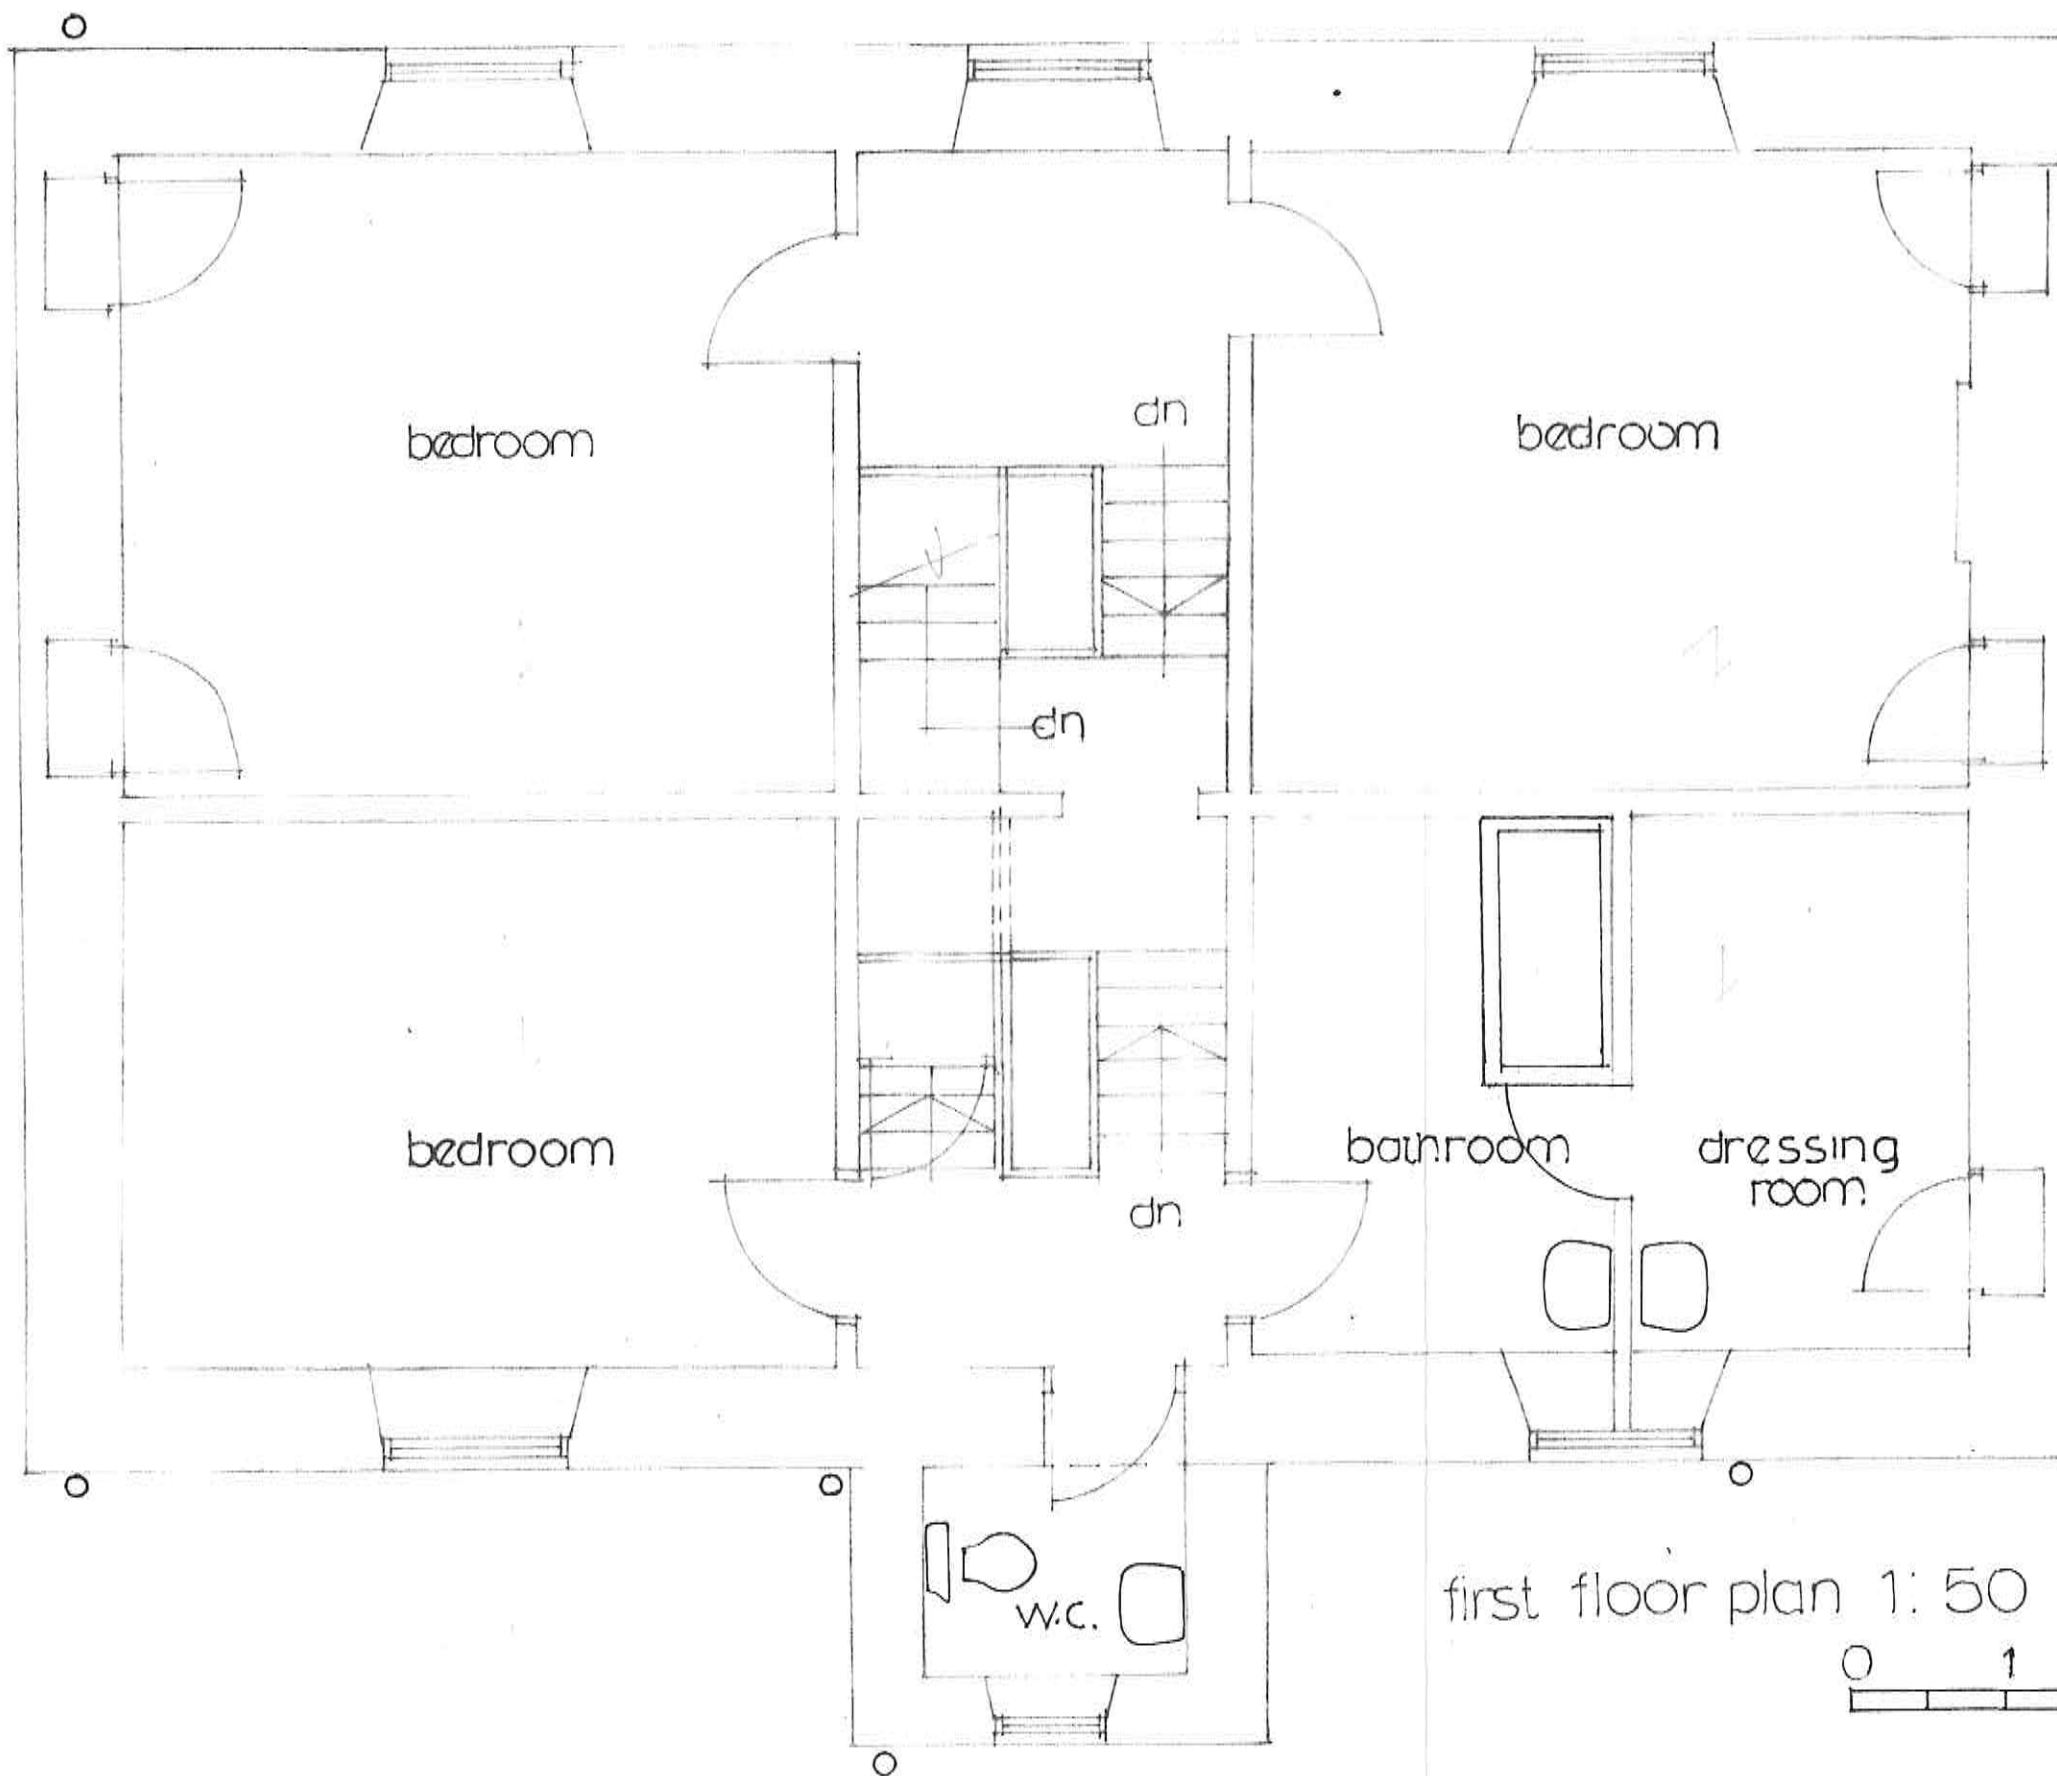


NVMNPA
 30 JUL 2018

first floor plan 1: 50 EXISTING

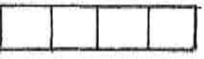

Dwg.no. 2018/12/2

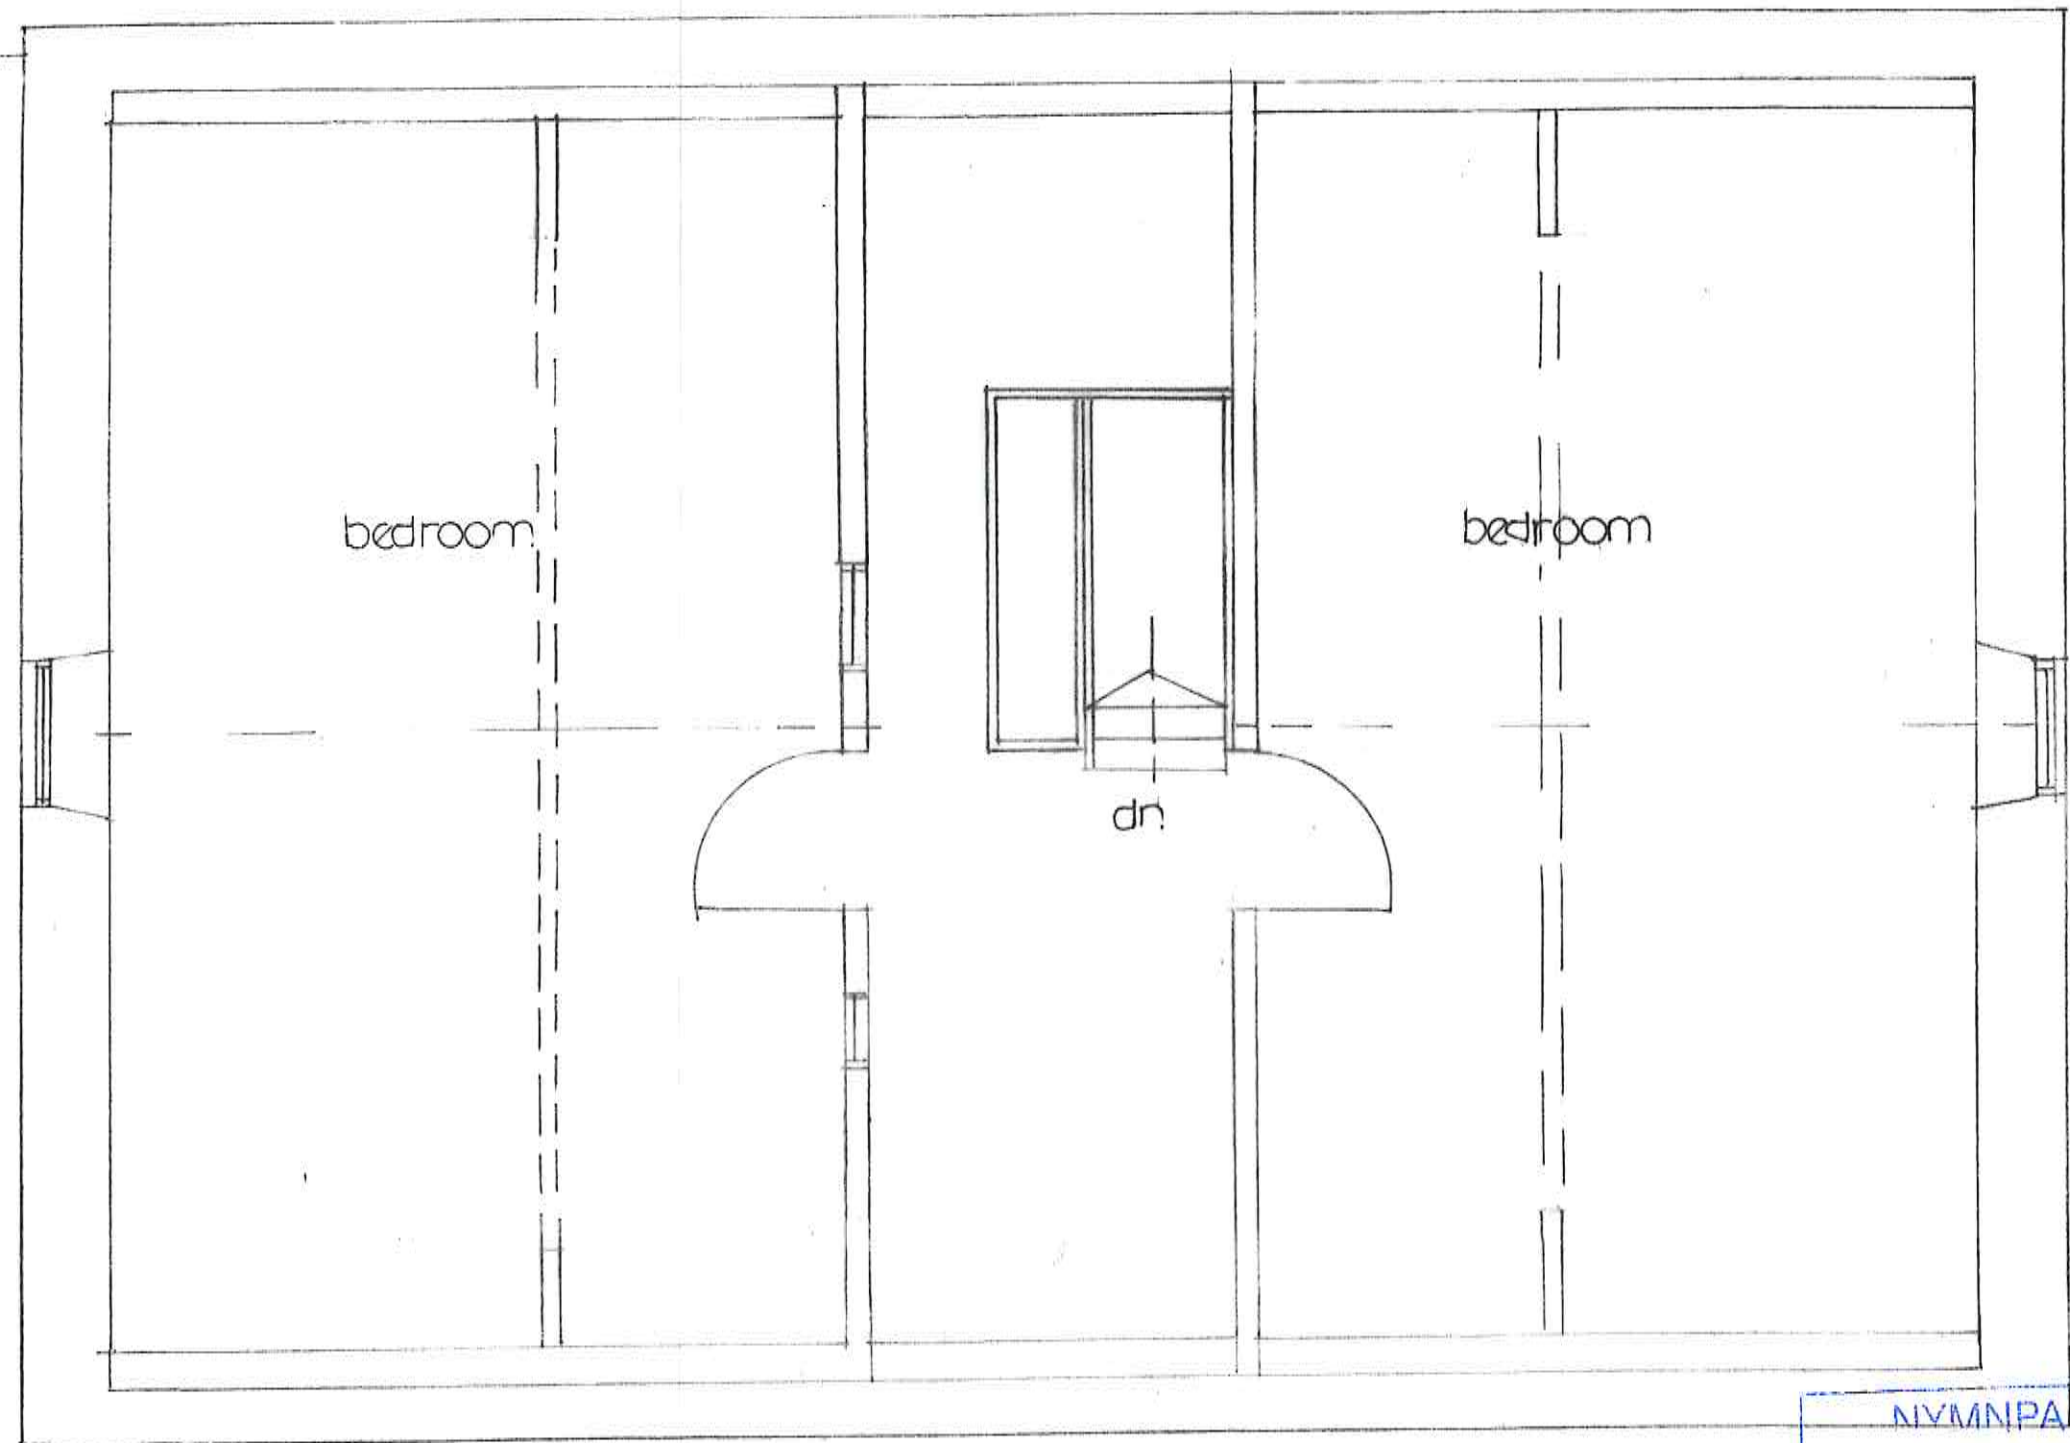

NVMNPA
30 JUL 2018

Second floor plan 1:50 EXISTING

