

From: [Harriet Frank](#)
To: [Planning](#)
Subject: NYM/2018/0463/lb
Date: 15 August 2018 11:32:58
Attachments: [77927a33-1b3b-41e1-8793-ab7244314495.png](#)
[Scan_Peter Pickering_10_08_43-15_08_2018.pdf](#)

From: Peter Pickering
Sent: 15 August 2018 10:24
To: Harriet Frank
Subject: 5006262 - Fyling Hall School


Hi Harriet,

Thank you for taking my call this morning and I would appreciate confirmation by the end of the week, if the proposed design from our Structural Engineer is acceptable. Following on from the initial proposal, I have suggested a revision which will help the contractor, especially as we will be looking to construct a temporary access into the two classrooms adjacent to the works. Attached is the revised construction detail which does not materially affect the finished aesthetics. Please let me know if you need any further information.

Regards

Peter Pickering MRICS
Senior Building Surveyor
For Ridge and Partners LLP



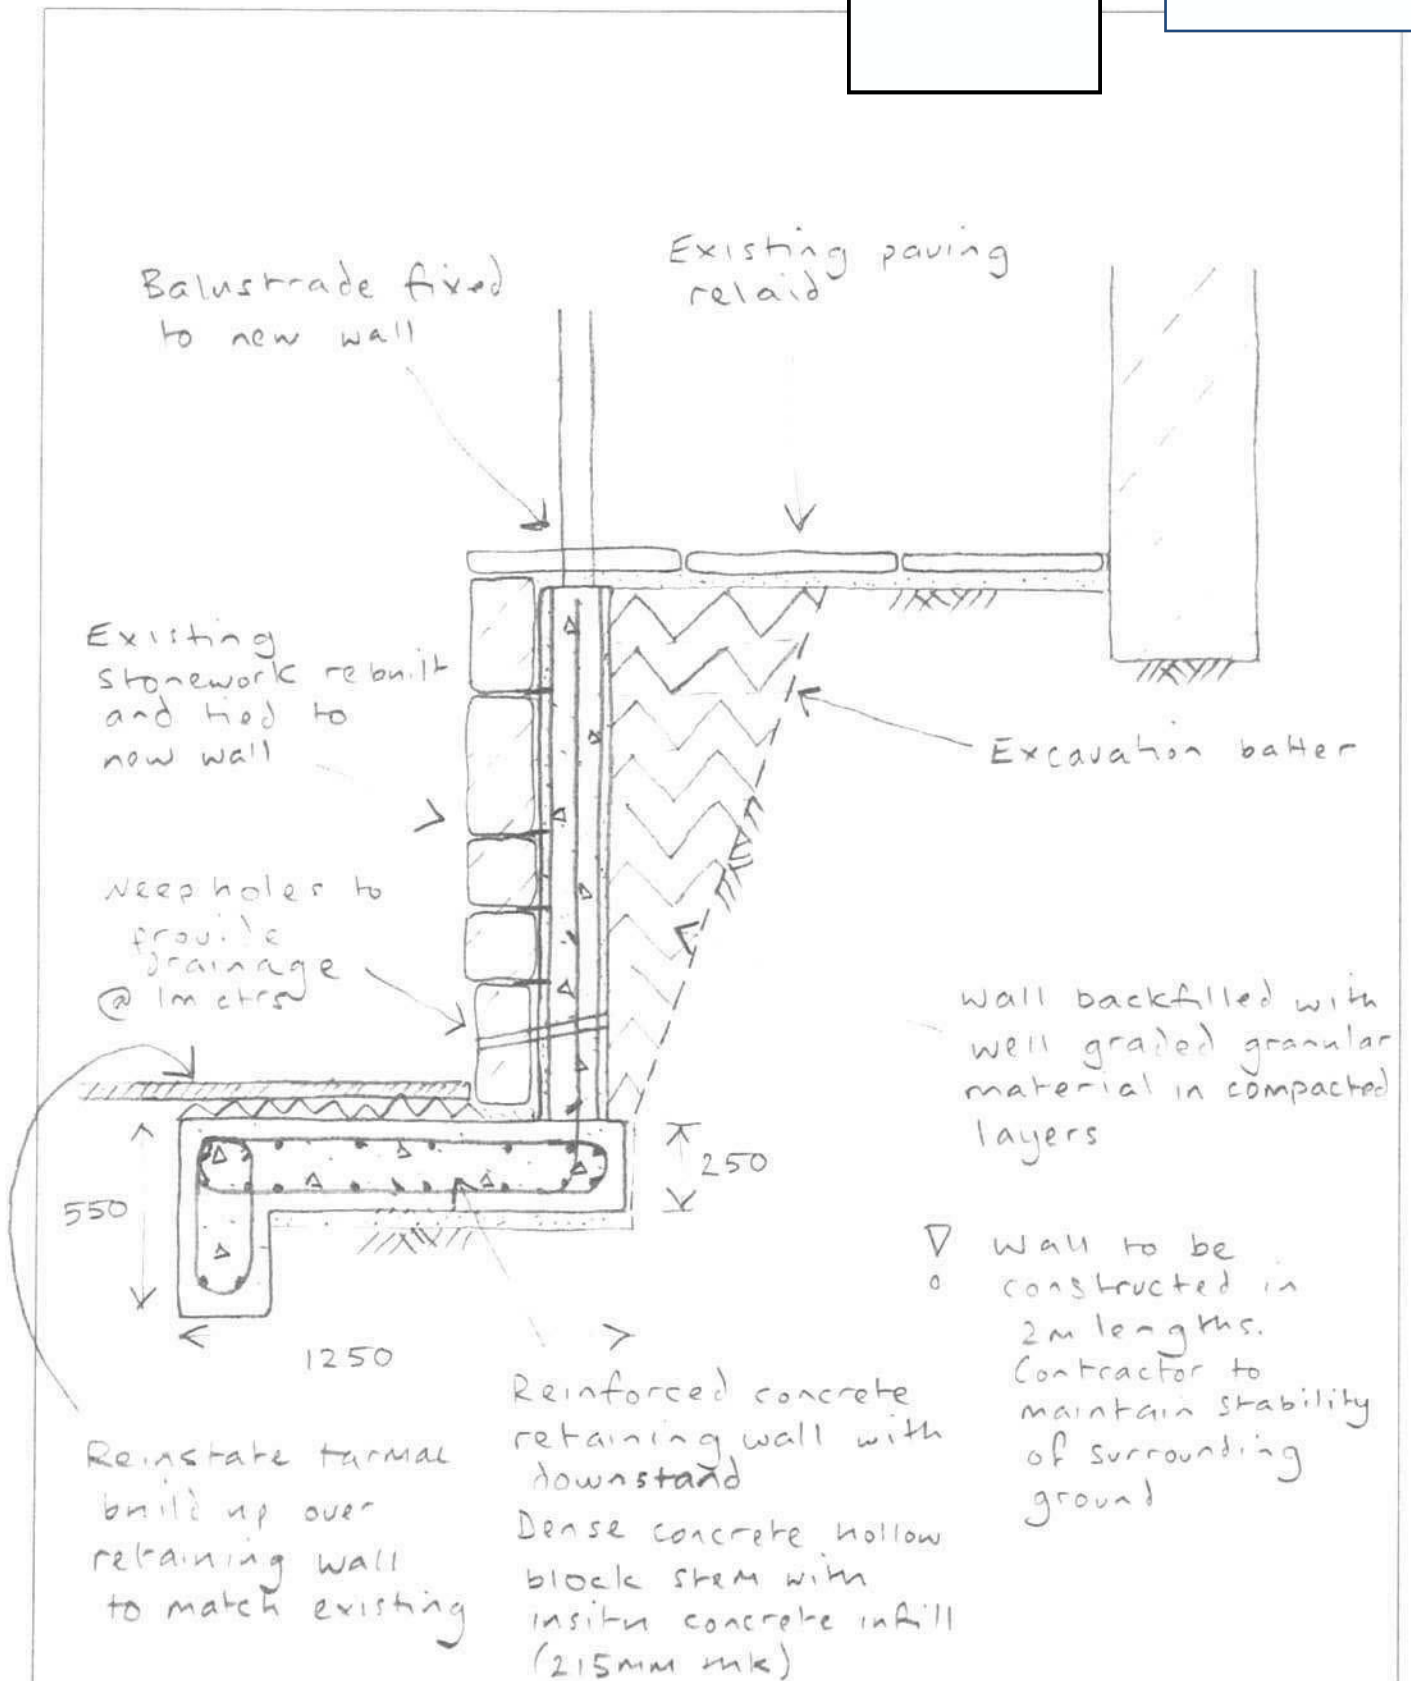

REF/DATE/REVISION	DRAWN/CHECKED	DRAWING	
PROJECT		NEW Retaining Wall	
Fyling Hall School		SCALE	DATE
RIDGE		—	Aug 18
THE COWYARDS BLENHEIM PARK OXFORD ROAD WOODSTOCK OX20 1QR www.ridge.co.uk Mark of Planning, Bristol, London and Cambridge		DRAWN BY	CHECKED BY
CLIENT		BD	
DRG NO		FILE REFERENCE	
5006262-S-SK-001			
MS		A	