


location Plan - Suffield Heights Farm, Suffield

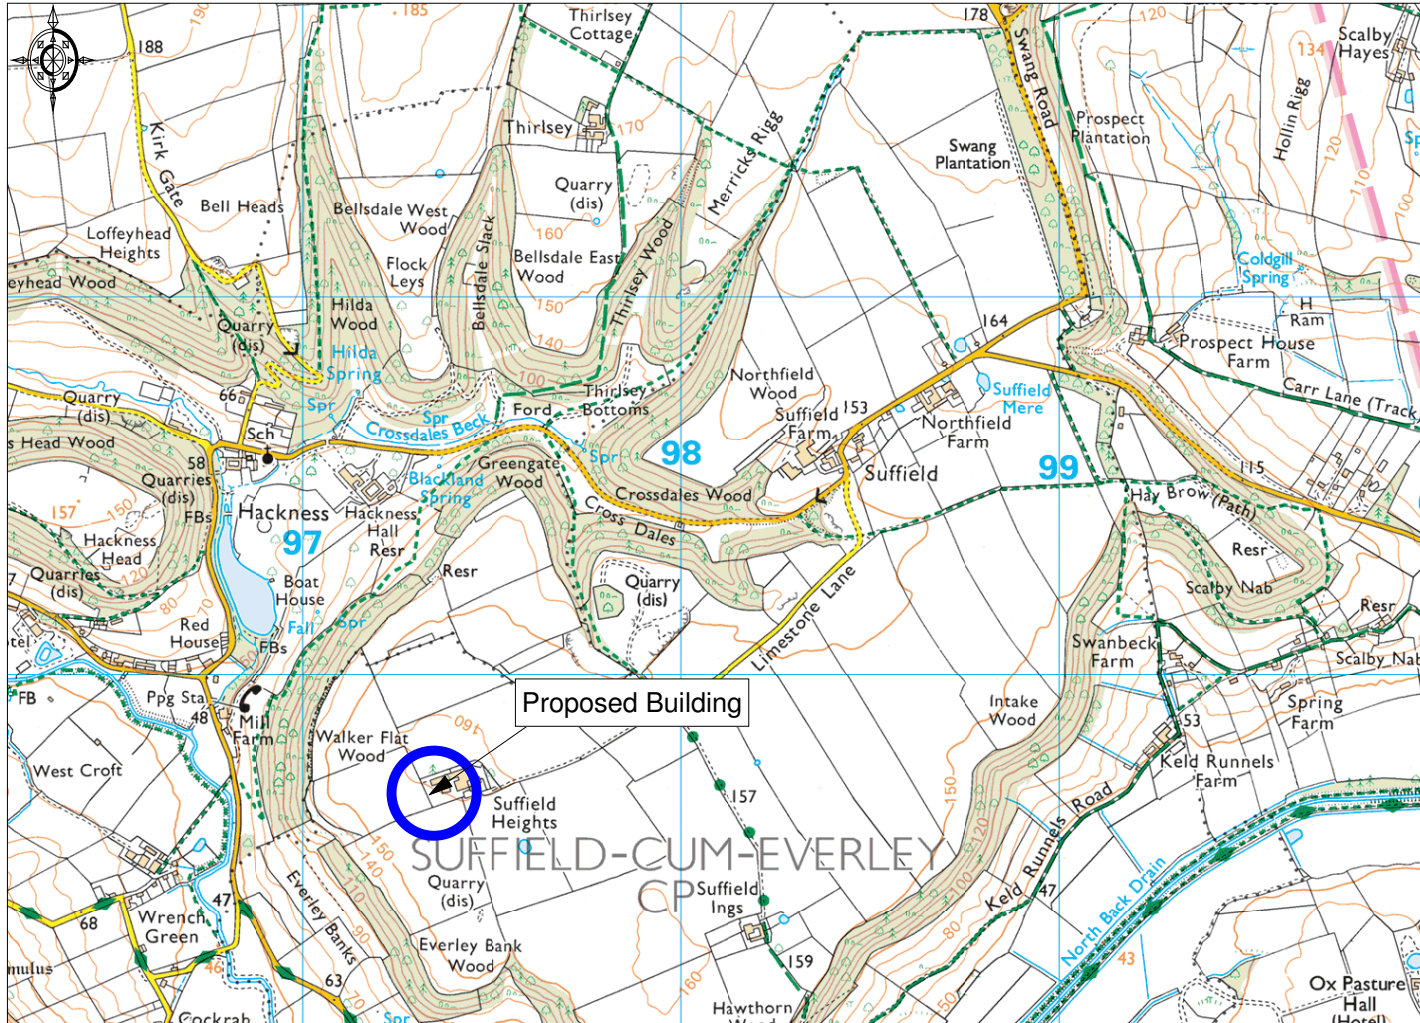

Ordnance Survey © Crown Copyright 2018. All rights reserved. Licence number 100022432. Plotted Scale - 1:20000








NYMNPA

16/08/2018

Suffield Heights Farm, Suffield



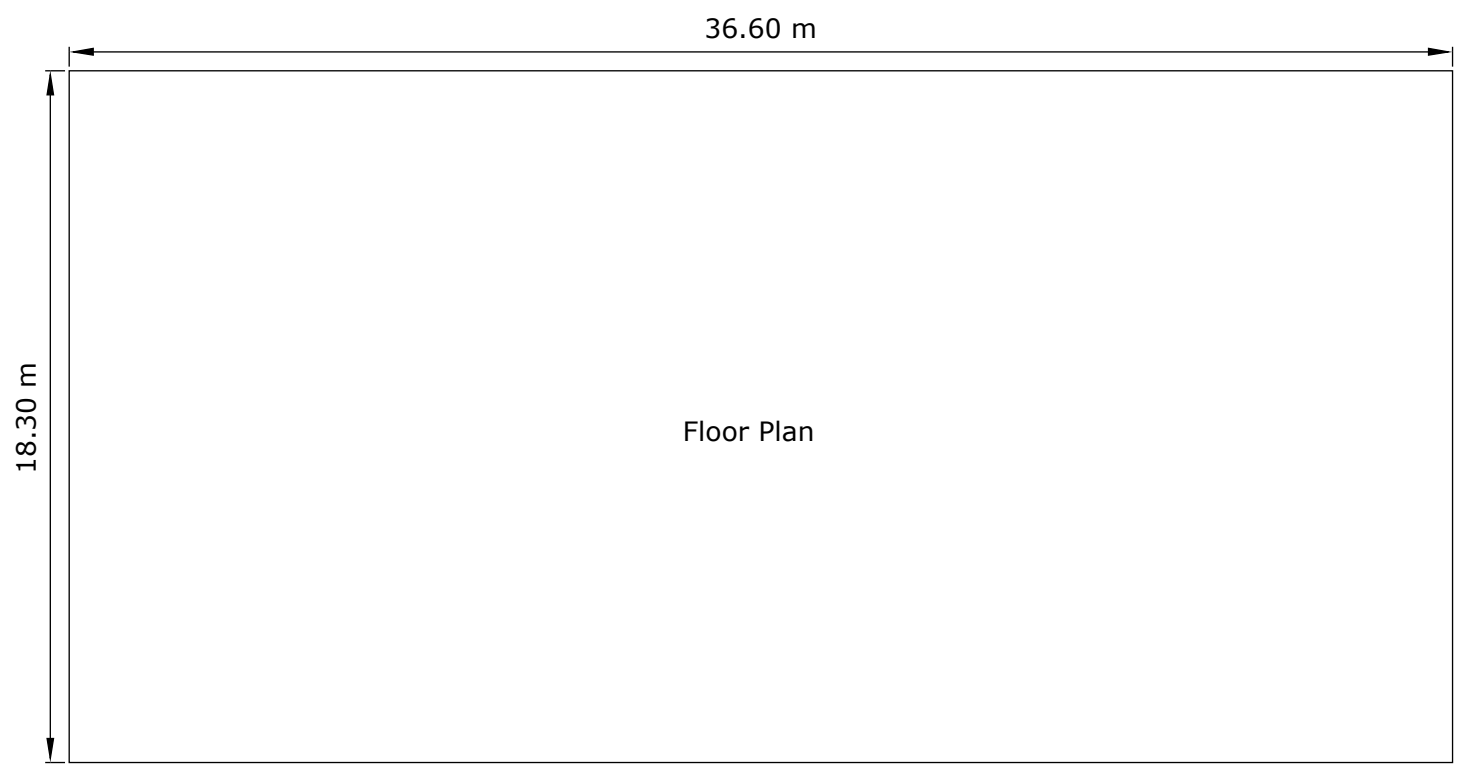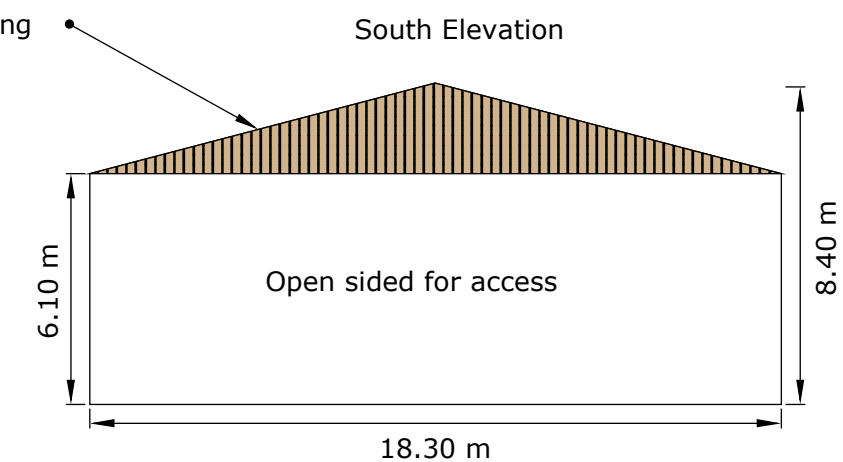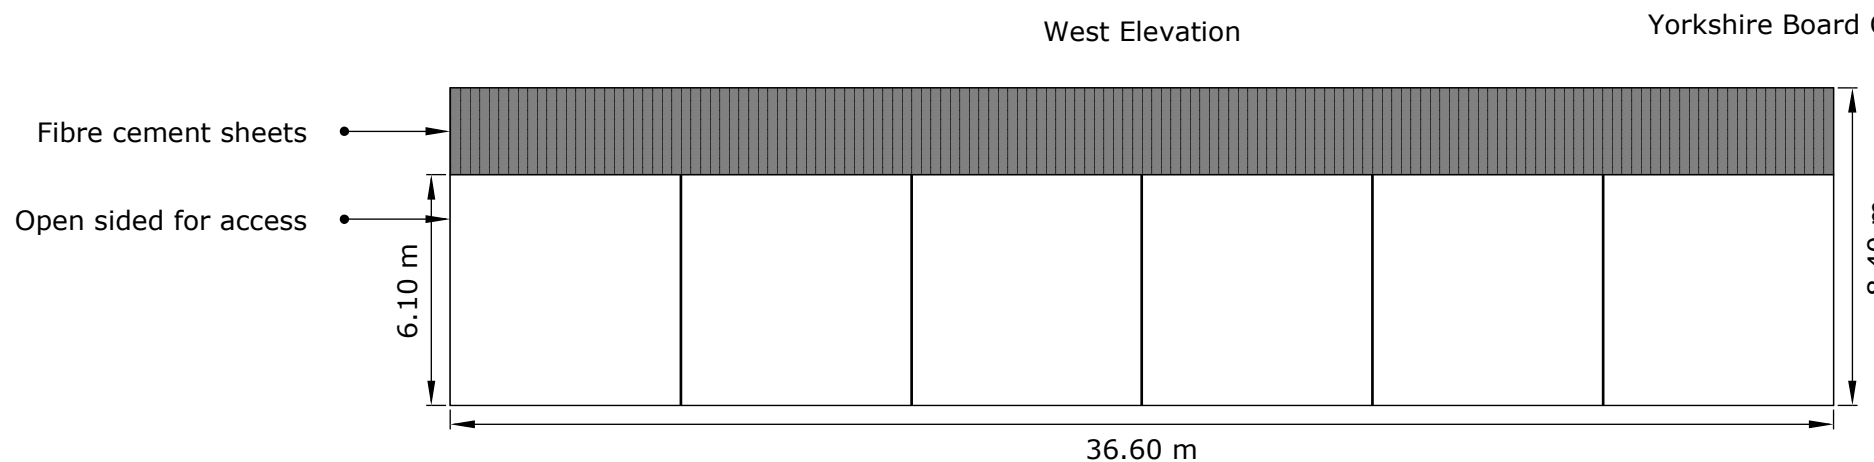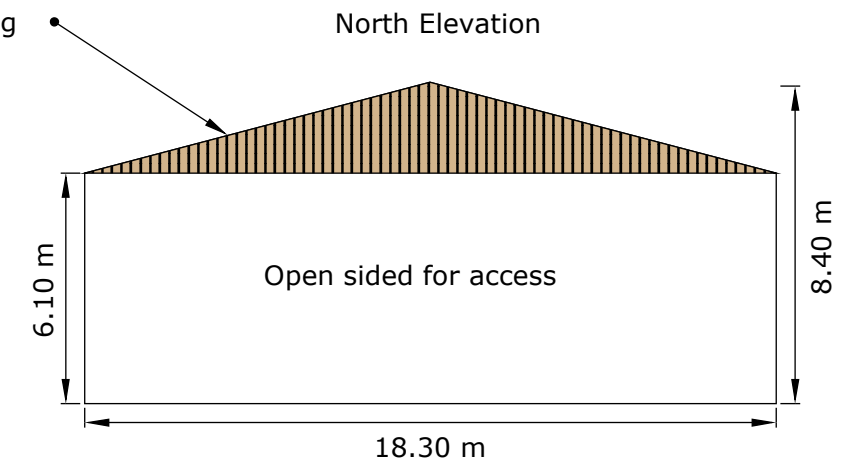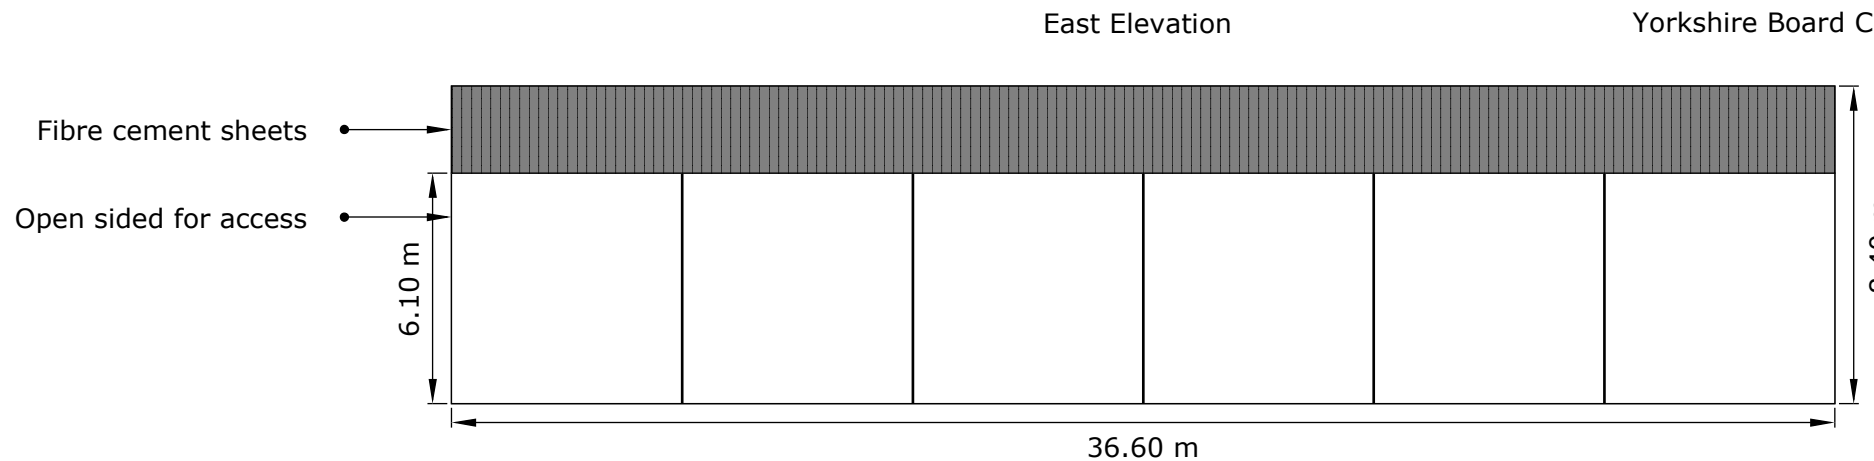

NYMNPA
16/08/2018

Date: August 2018
 Ref: WFT/B Lockey
 Description:
 Planning Application Plans for
 Proposed building at Suffield
 Heights Farm, Suffield
 Scale: 1:200

