
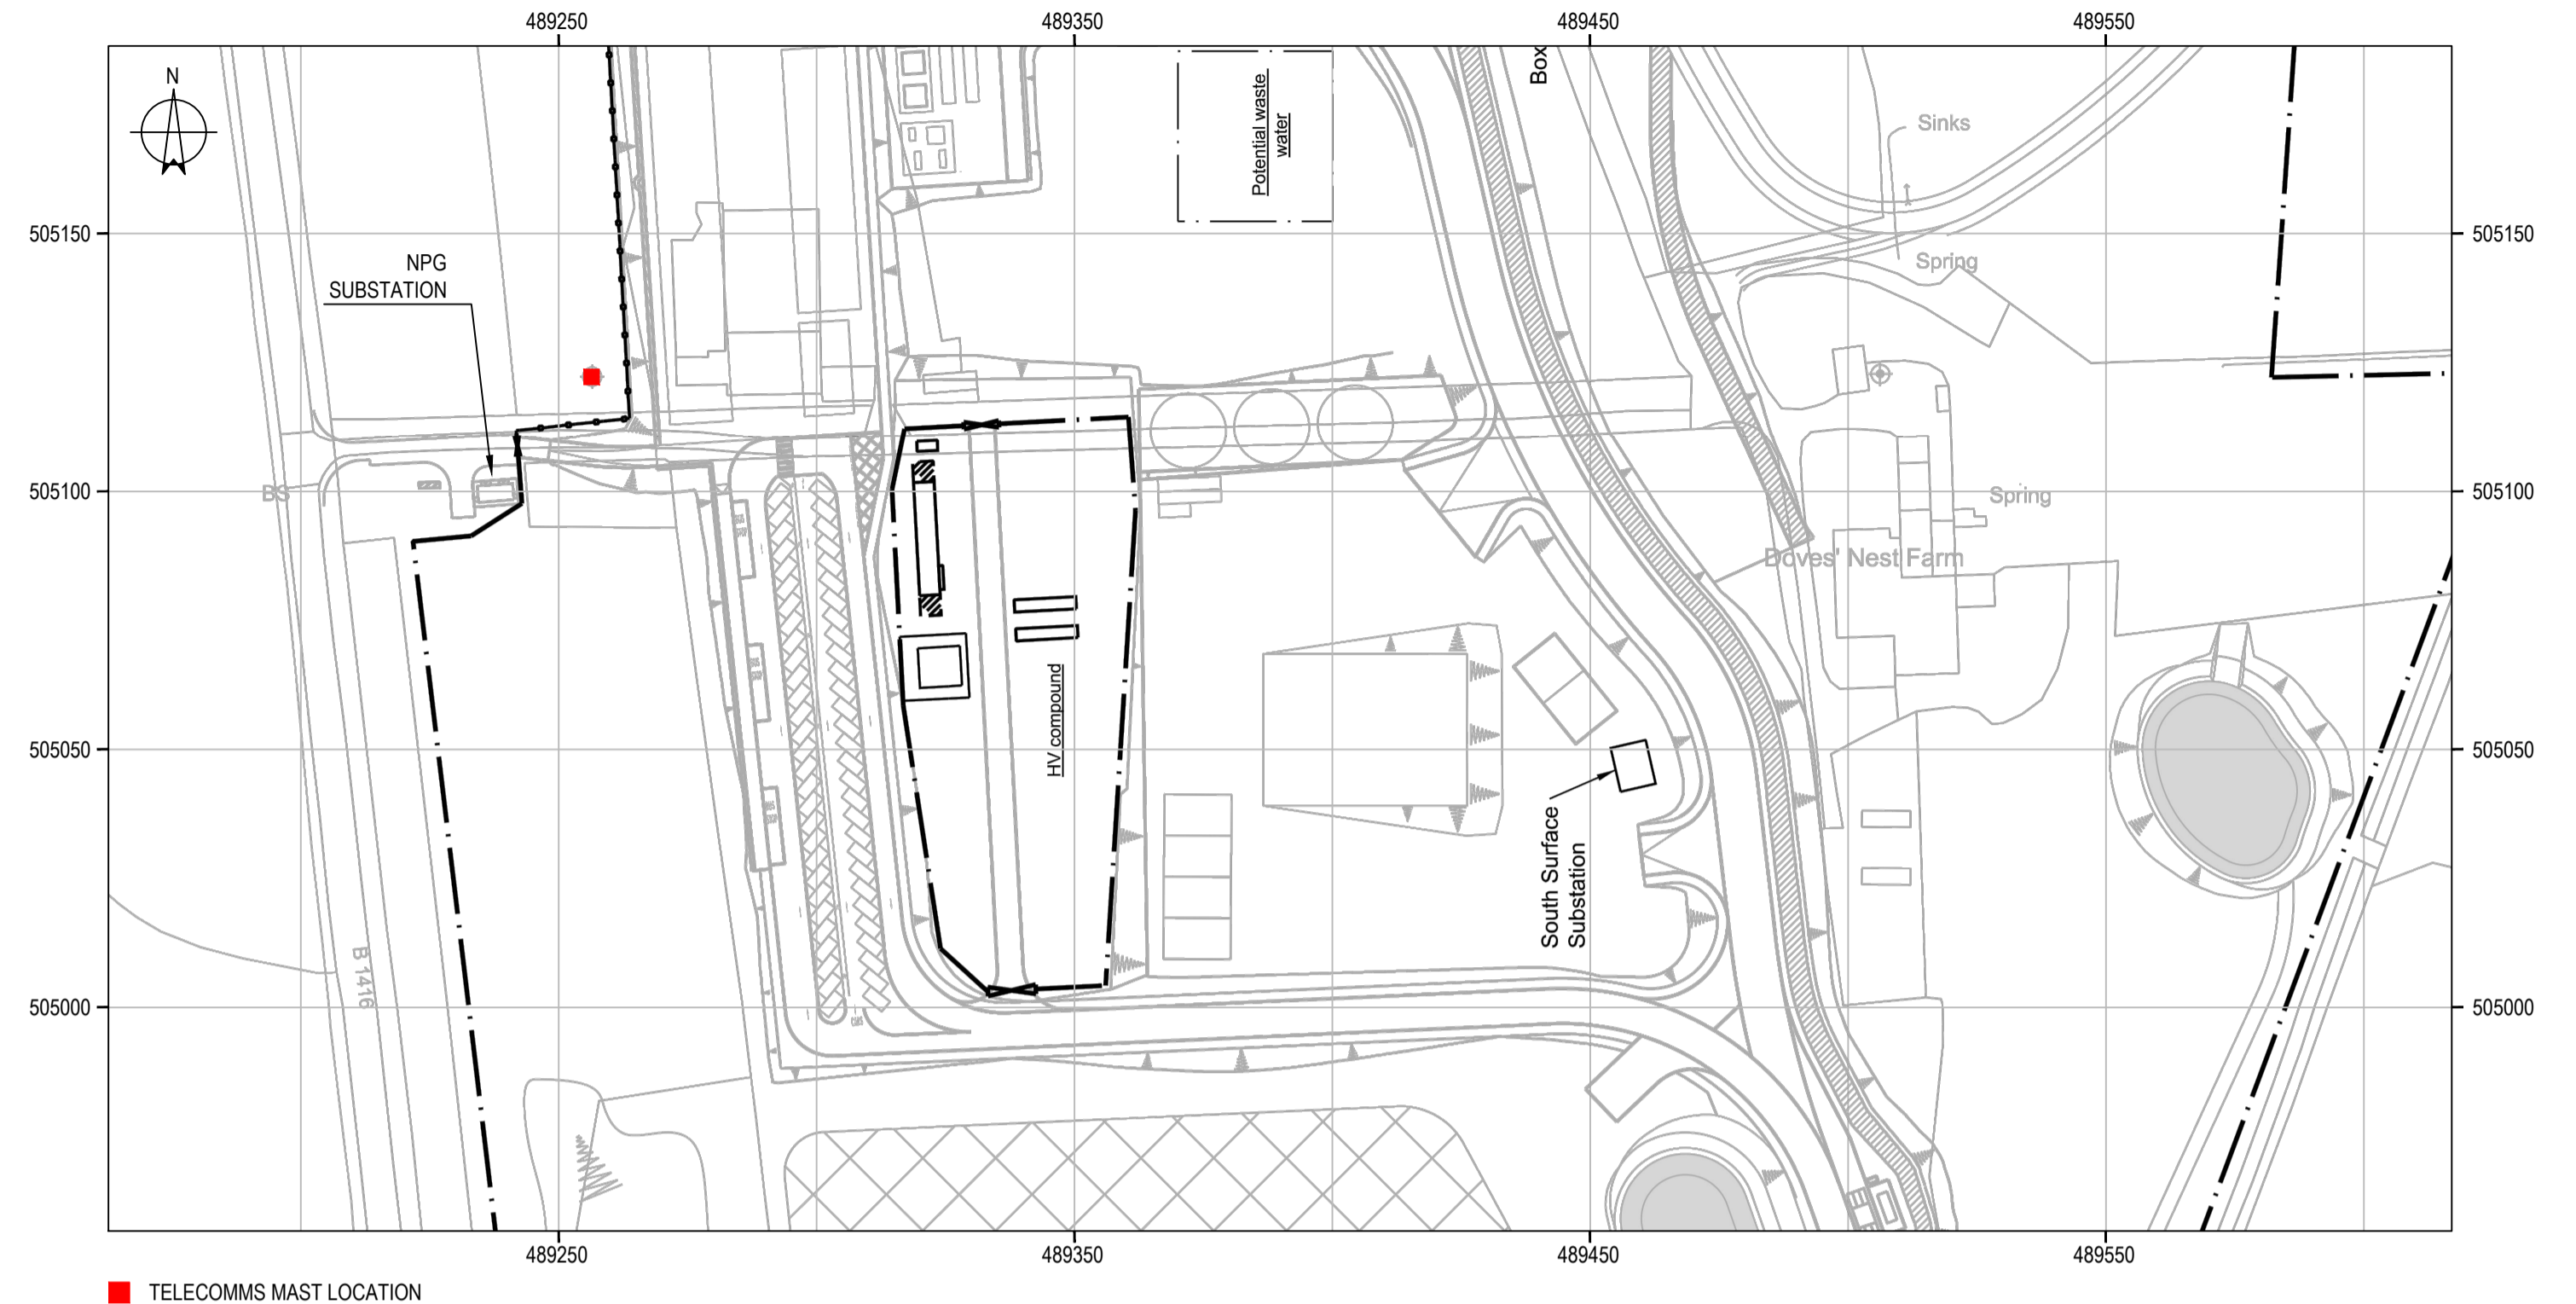


ELEVATION - (1:50)

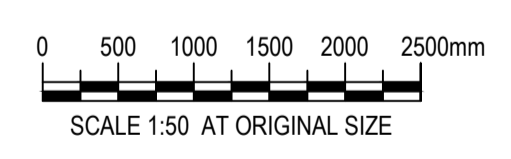

LOCATION PLAN - (1:1250)

NOTES
1. LATTICE TOWER COLOUR FINISH TO BE RAL 6008

NYMNPA
03/09/2018

B (PLA)	29.08.2018	PDO	TR	GS
---------	------------	-----	----	----

Revision Description

A (PLA)	07.08.2018	ALM	TR	GS
---------	------------	-----	----	----

Revision Description
PLANNING

REV	DATE	BY	CHKD	APPD
-----	------	----	------	------



Drawing Title: **YORK POTASH WOODSMITH MINE TELECOMMUNICATIONS MAST ELEVATION**
SCALE: 1 : 50

CONT No: **66-10916-E016**



DRG No: **40-GHD-WS-5720-TE-15-00001** REV **B**

OS Licence Number 0100031673

By: Cox James
On: 03 Sep 2018 11:37
1. Reviewed - Accepted - Work May Proceed
2. Reviewed - Accepted As Made, Work May Proceed, Revise & Resubmit
3. Reviewed - Work May Not Proceed, Revise & Resubmit
4. For Information only

THIS DRAWING IS CONFIDENTIAL AND THE PROPERTY OF SIRIUS MINERALS PLC. IT MUST NOT BE COPIED WITHOUT WRITTEN CONSENT.