

CLIFF COTTAGE ^{CUC}

UGGLE BARNBY

near WHITBY

YO225HX

DECISION NO. NYM/2018/0345/FL


Hi

ENCLOSED PLEASE FIND THE DETAILED
DRAWING OF CONSERVATORY REPLACEMENT
AT SCALE OF 1:20 AS REQUESTED

Regards



PROPOSED CONSERVATORY REPLACEMENT.

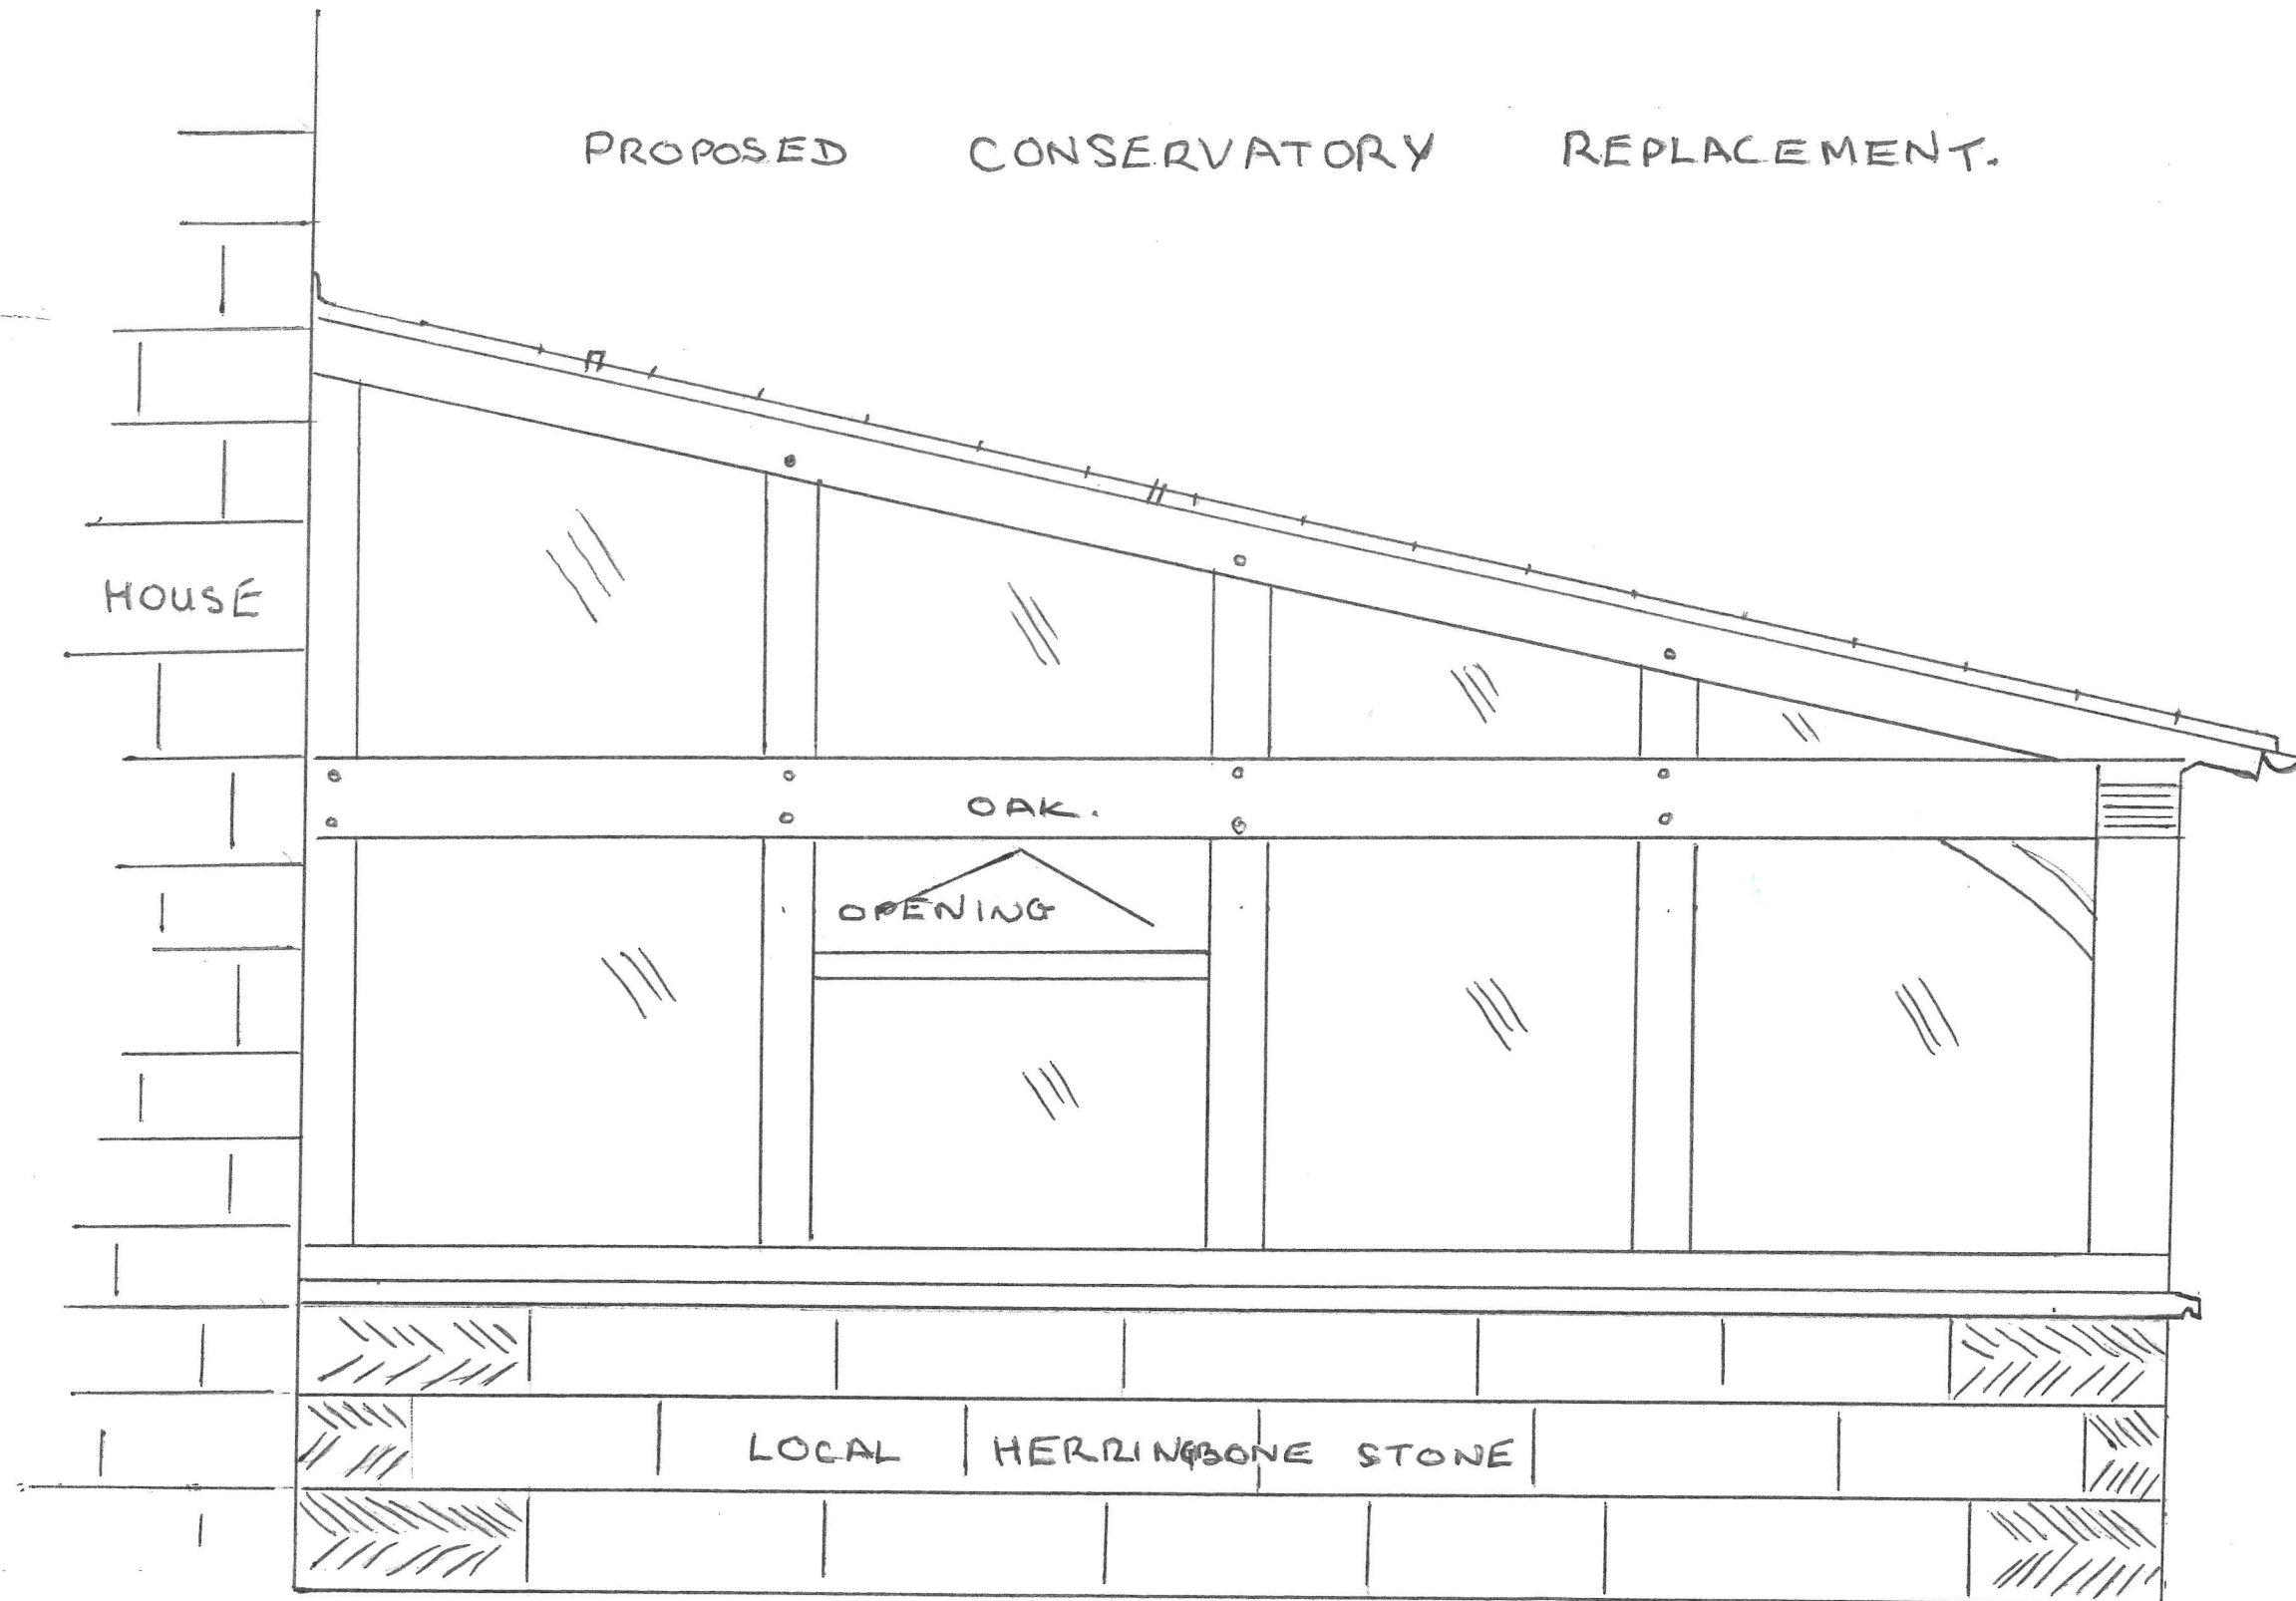


PROPOSED ELEVATION
FOR MR R. PERRY
CLIFF COTTAGE
UGGLE BARNBY
WHITBY YO22 5HX
8 SEPT 2018

5.000

OPPOSITE ELEVATIONS SAME PROFILE.

NYMNP
17 SEP 2018

SCALE 1-20

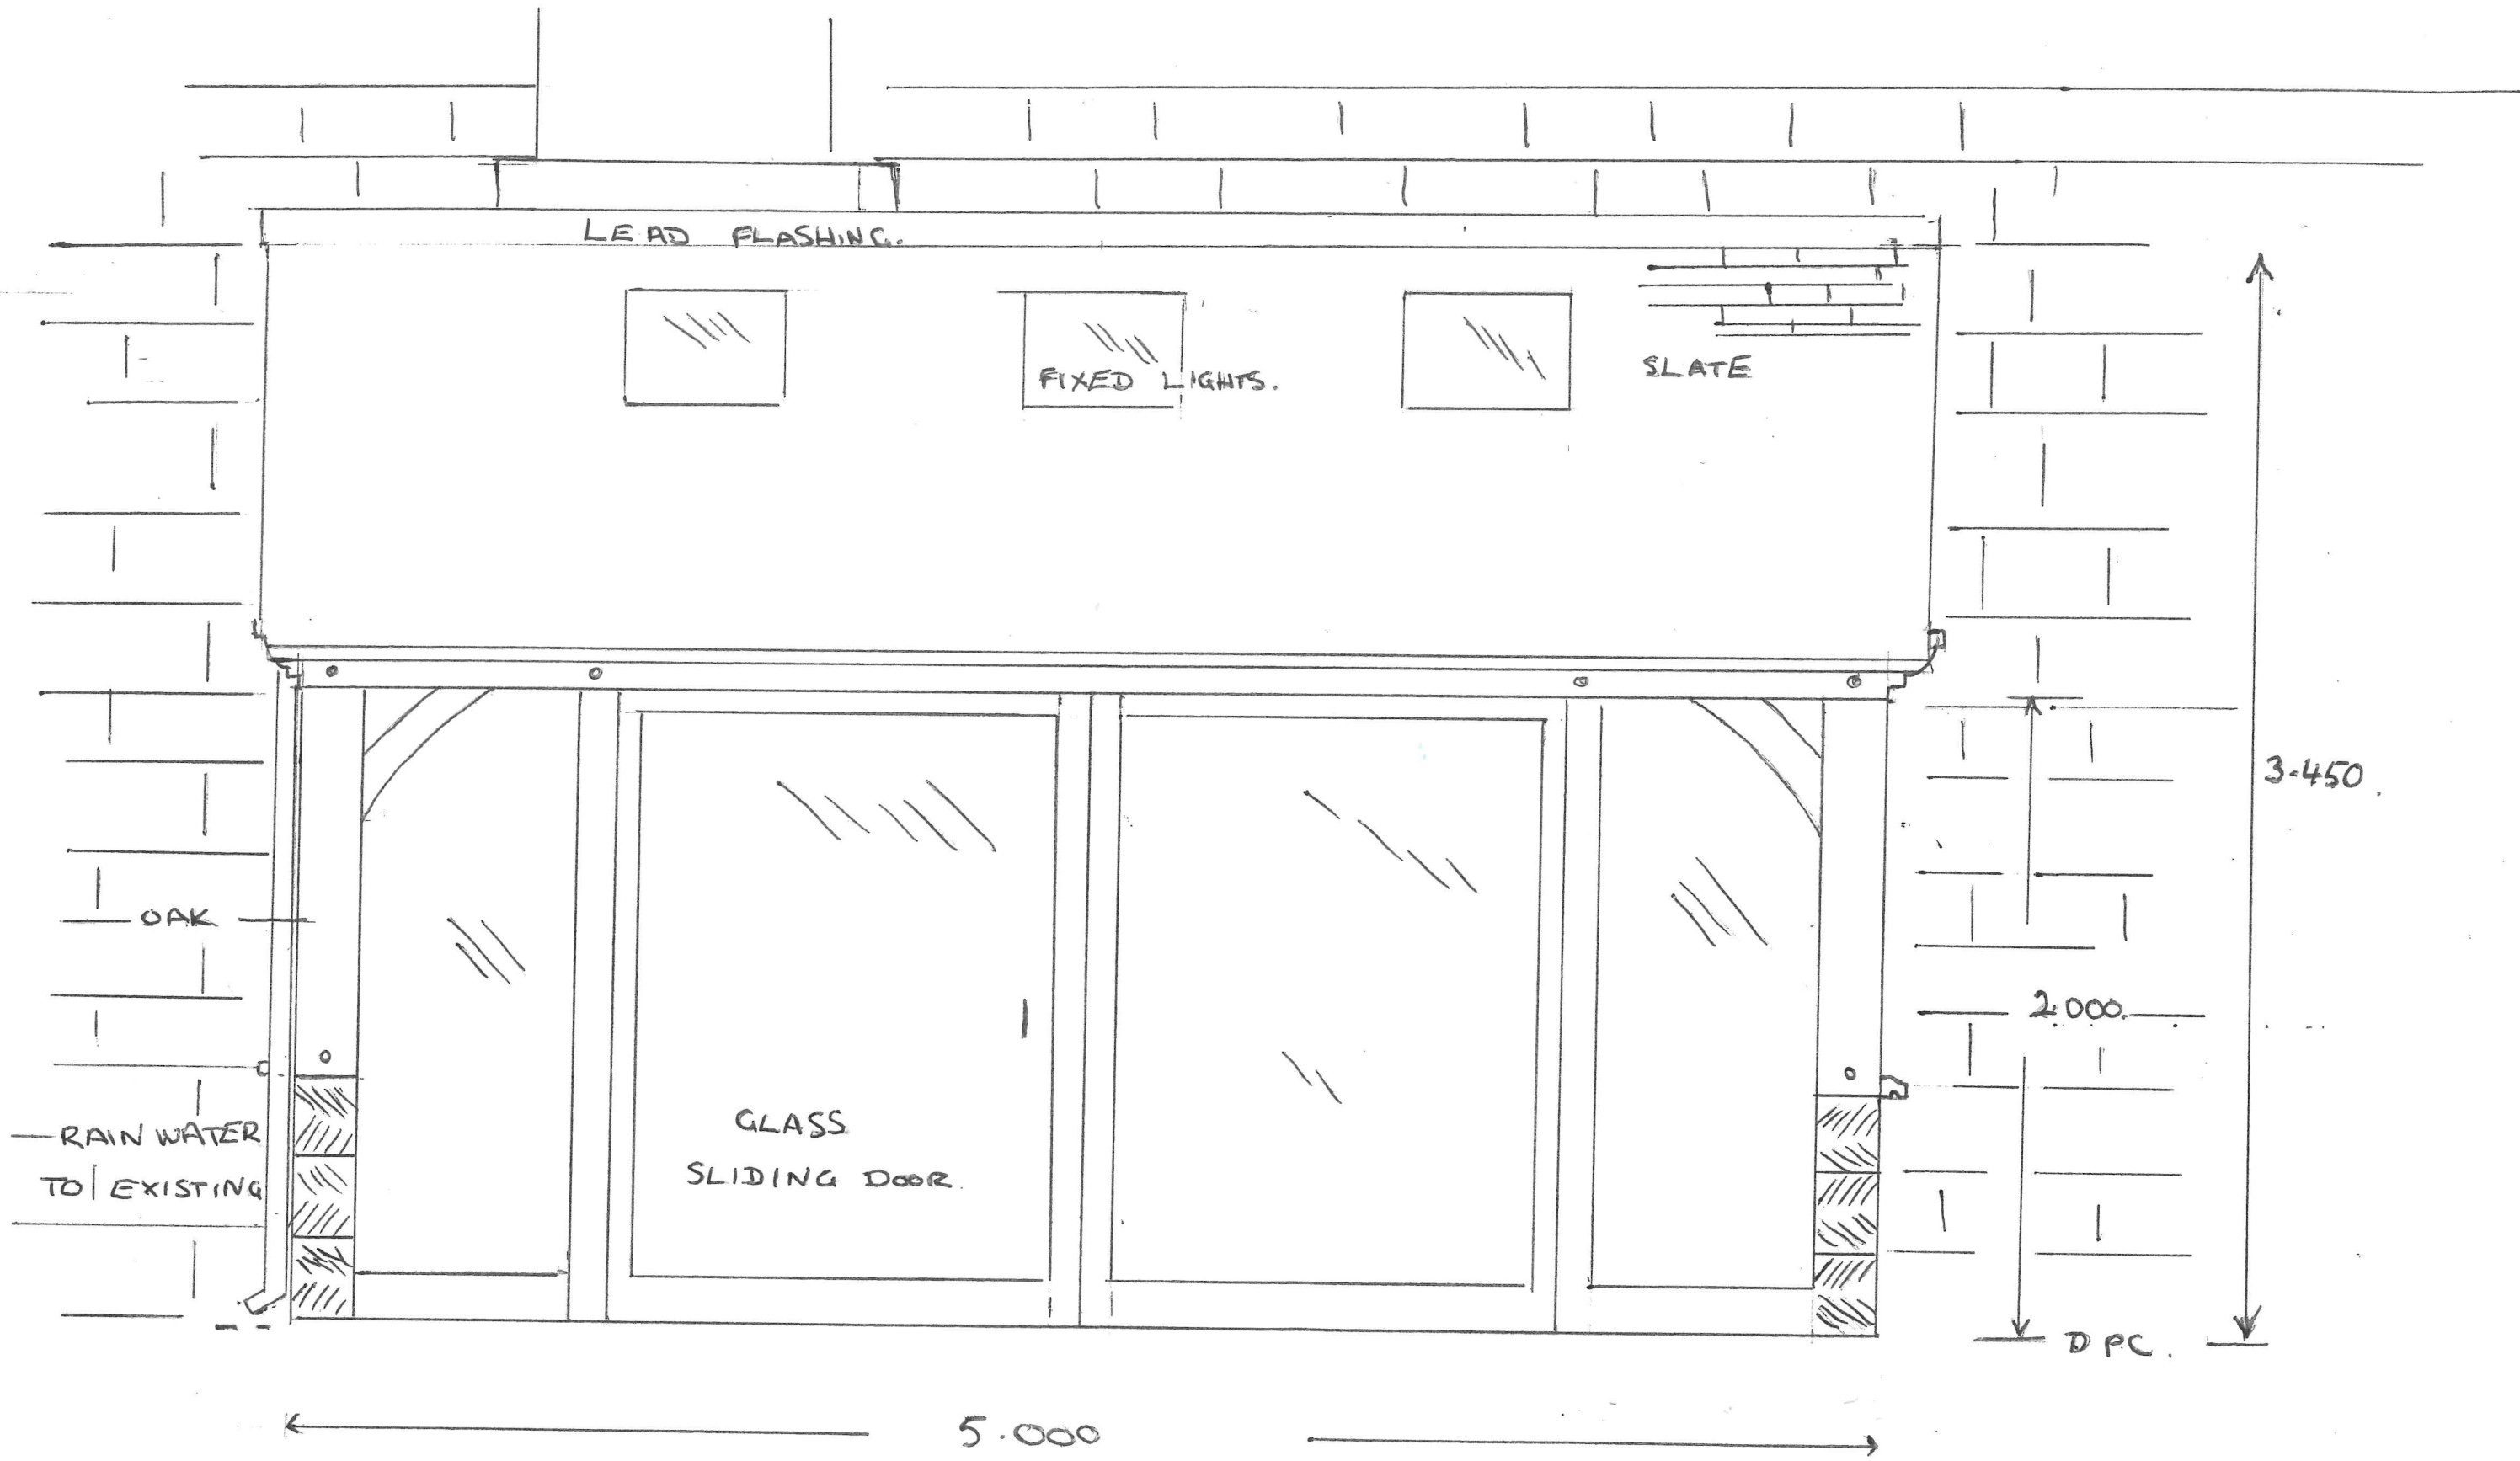

NYMNP
17 SEP 2018

SCALE 1:20