


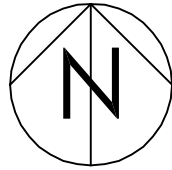


SITE LOCATION PLAN

PROPOSED ALTERATIONS TO LOW HALL,
HACKNESS ROAD, SCALBY, SCARBOROUGH,
NORTH YORKSHIRE, YO13 0SD
DWG No. 423-A10 revB
SCALE 1:1000@A4 AUGUST 2018


REV DATE	ITEM	AUTH
A 10/09/18	OS LICENCE NUMBER ADDED	ID
B 19/09/18	LAND OWNERSHIP PLAN & BLUE LINES ADDED	ID



BLUE LINE INDICATES EXTENT OF APPLICANT'S LAND OWNERSHIP

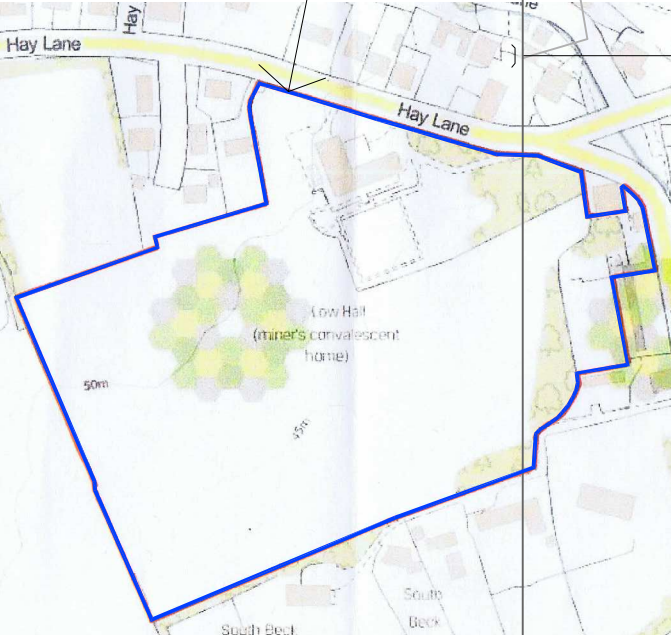

LAND REGISTRY PLAN (nts)

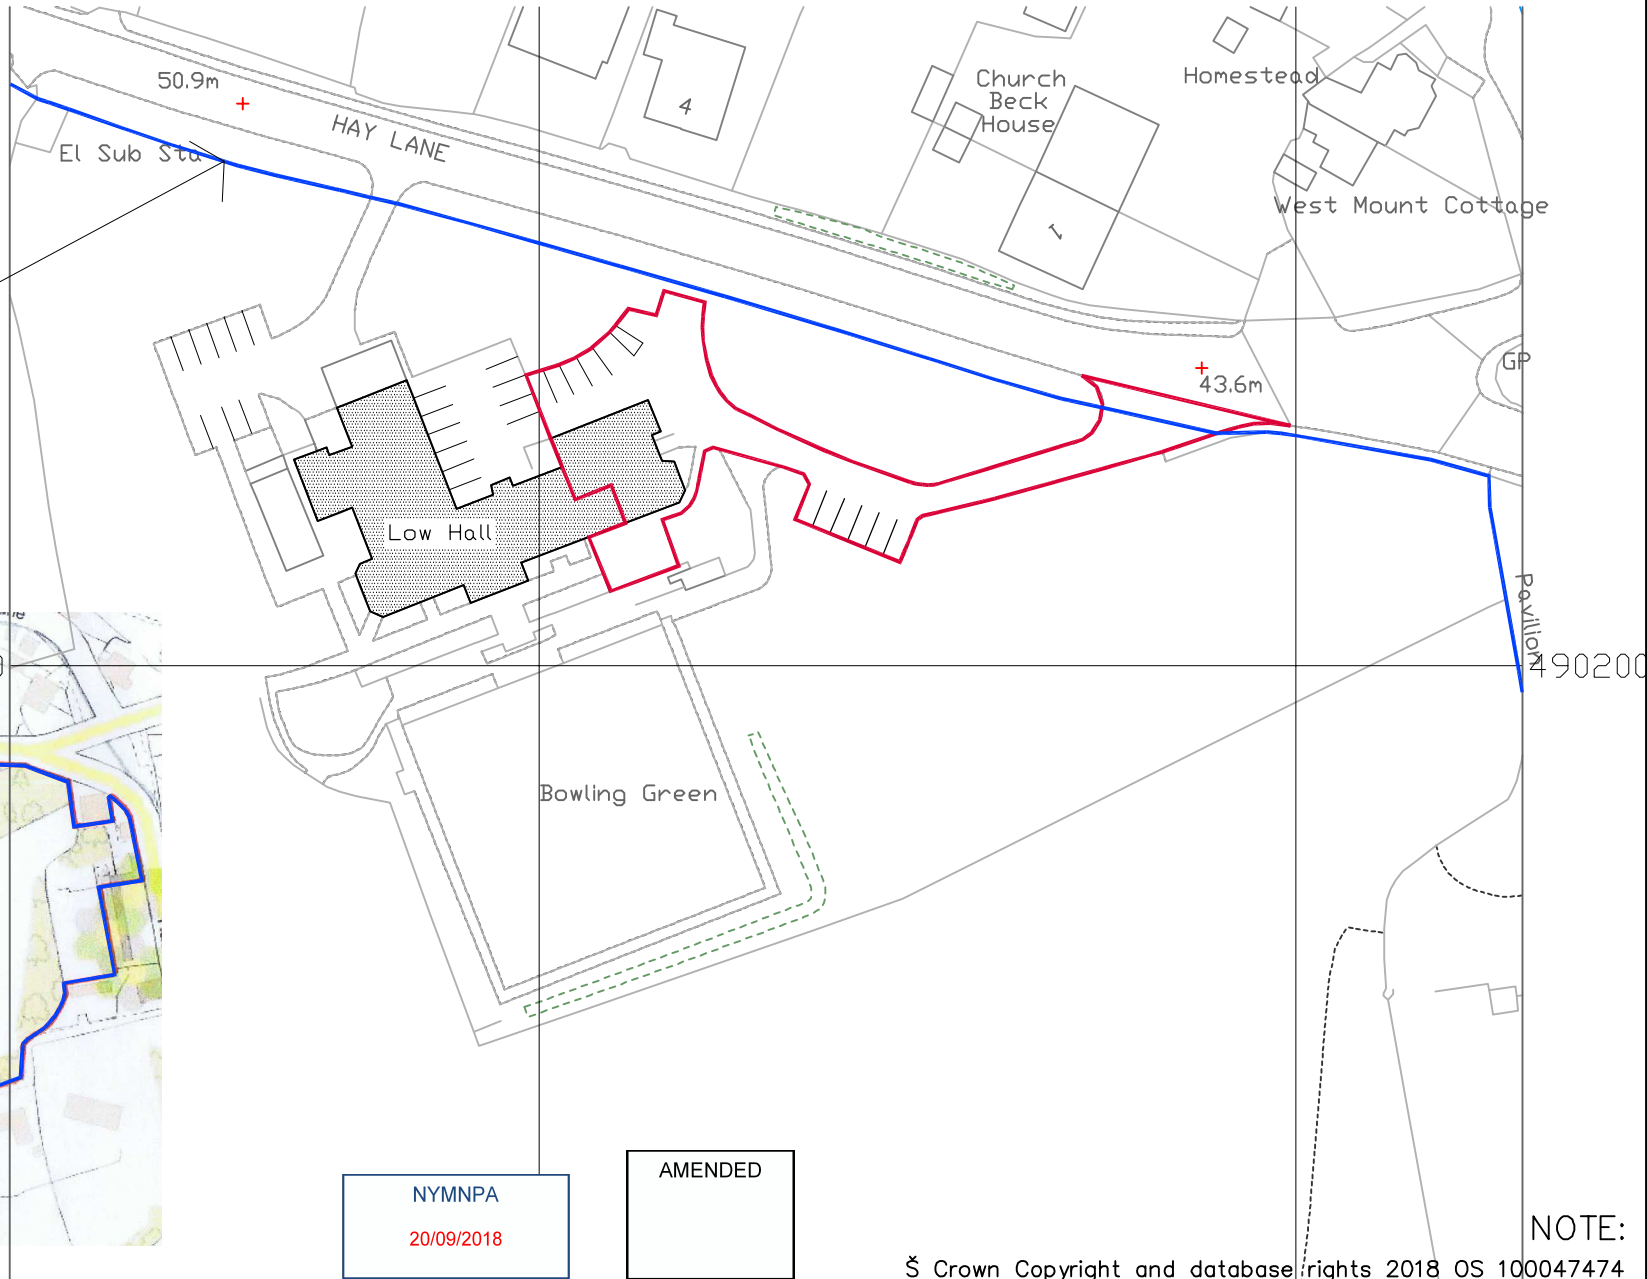

NYMNPA
20/09/2018

AMENDED