


Produced 26 Sep 2018 from the Ordnance Survey MasterMap (Topography) Database and incorporating surveyed revision available at this date.

The representation of a road, track or path is no evidence of a right of way. The representation of features as lines is no evidence of a property boundary.

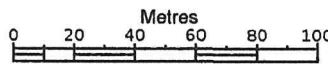


1:2500

Supplied by: **Stanfords 26 Sep 2018**
 Licence: © Crown Copyright and
 database rights 2018 OS100035409
 Order Licence Reference: OI1266536
 Centre coordinates: 498712 496801


Moor Farm Gowlands Lane Site Plan

NYMNP
25 SEP 2018


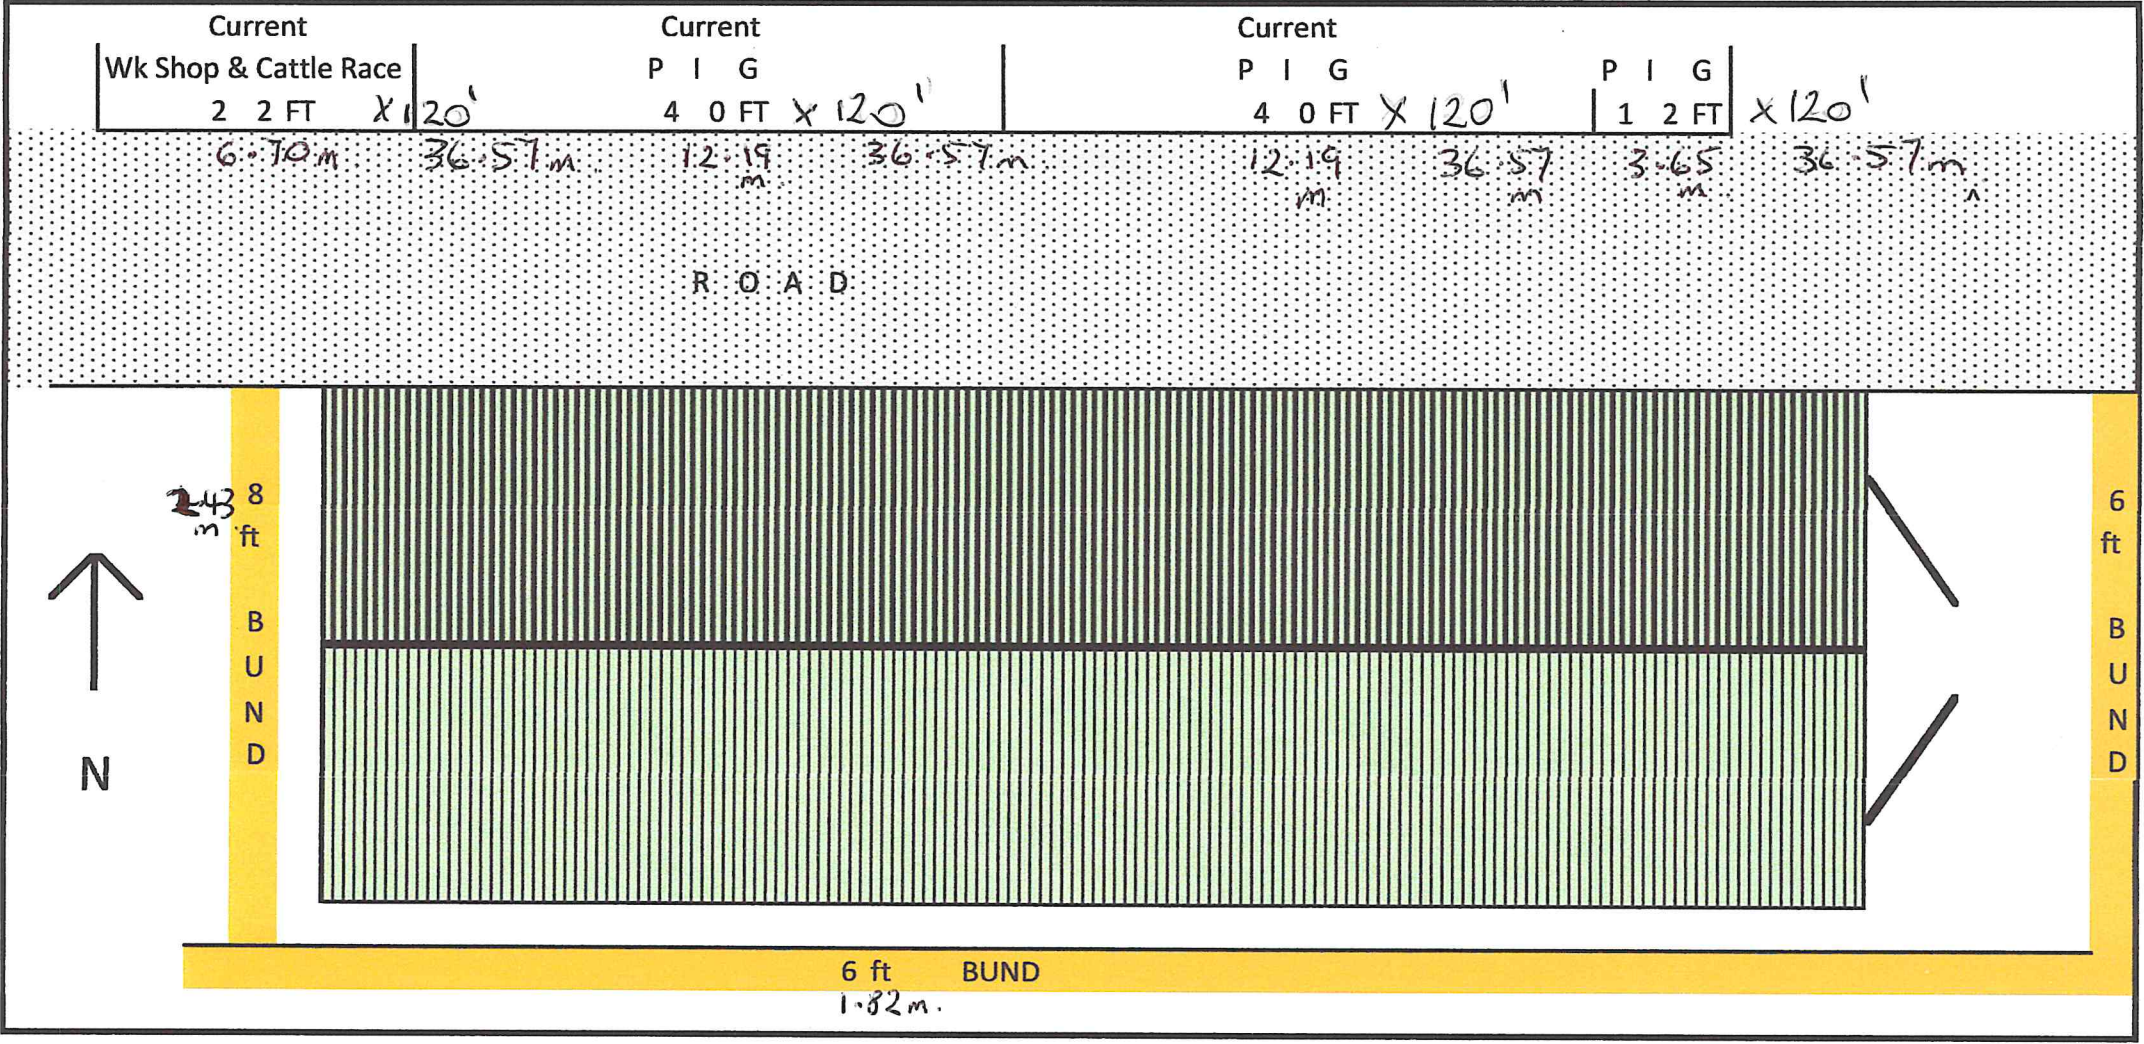




NYMNP
25 SEP 2018

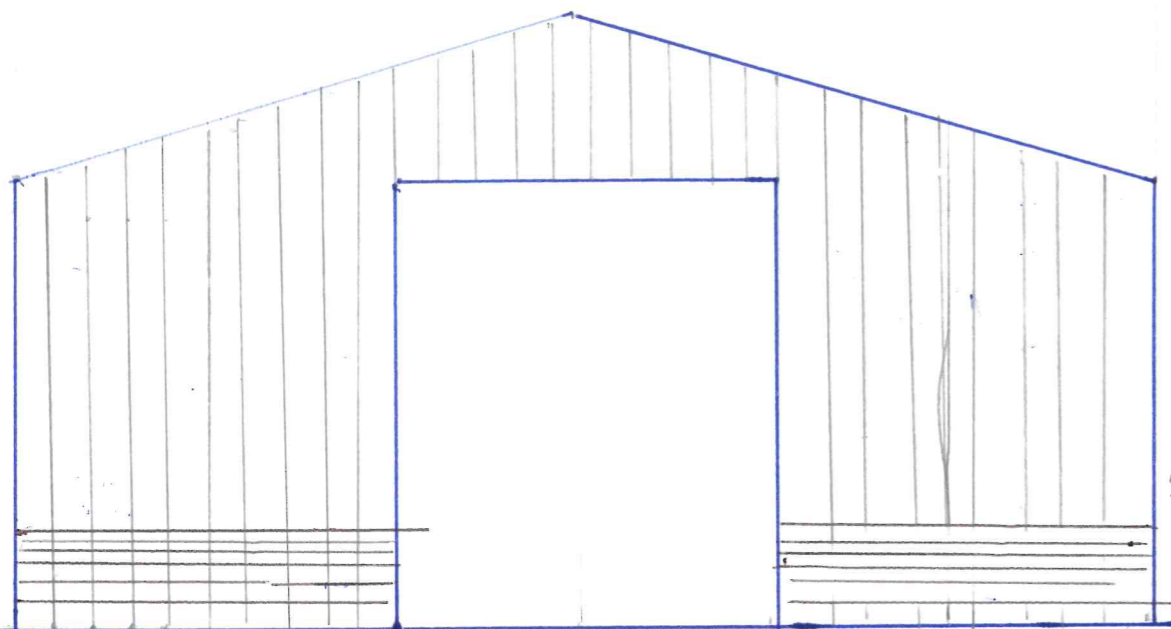


FRONT ELEVATION
45ft
13.71 metres

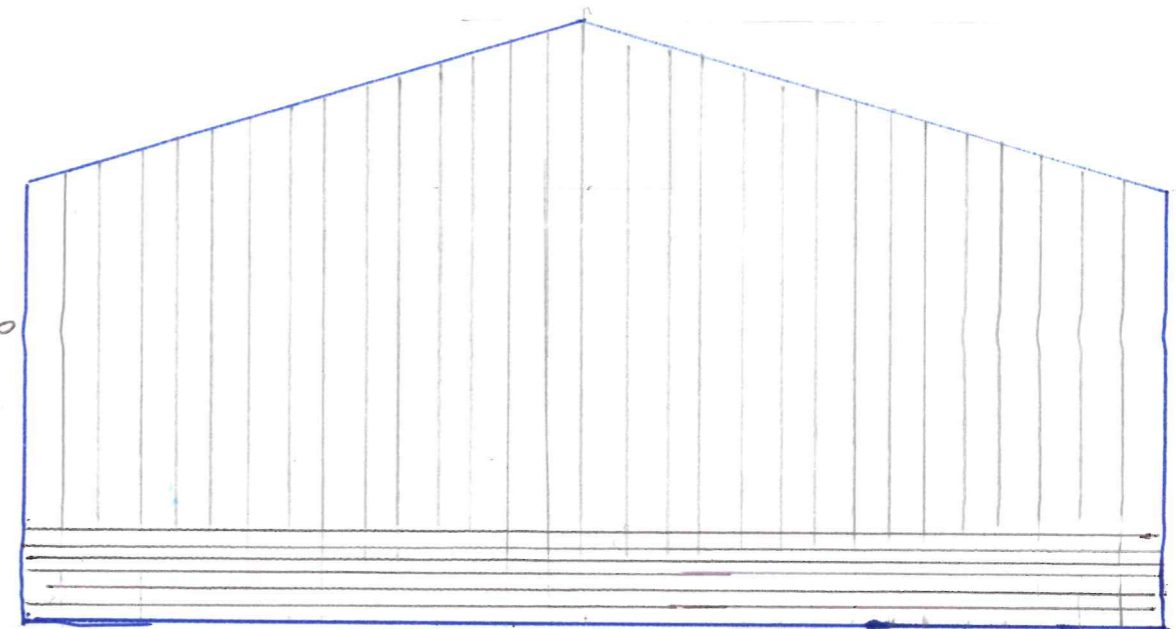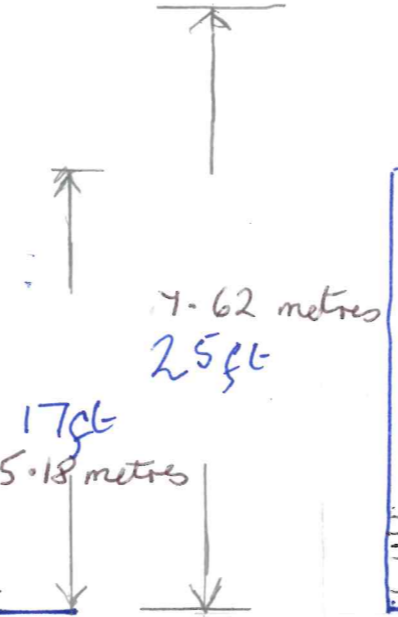


YORKSHIRE
BOARDING
3ft 6" - CONCRETE
1 metres PANELS

REAR ELEVATION

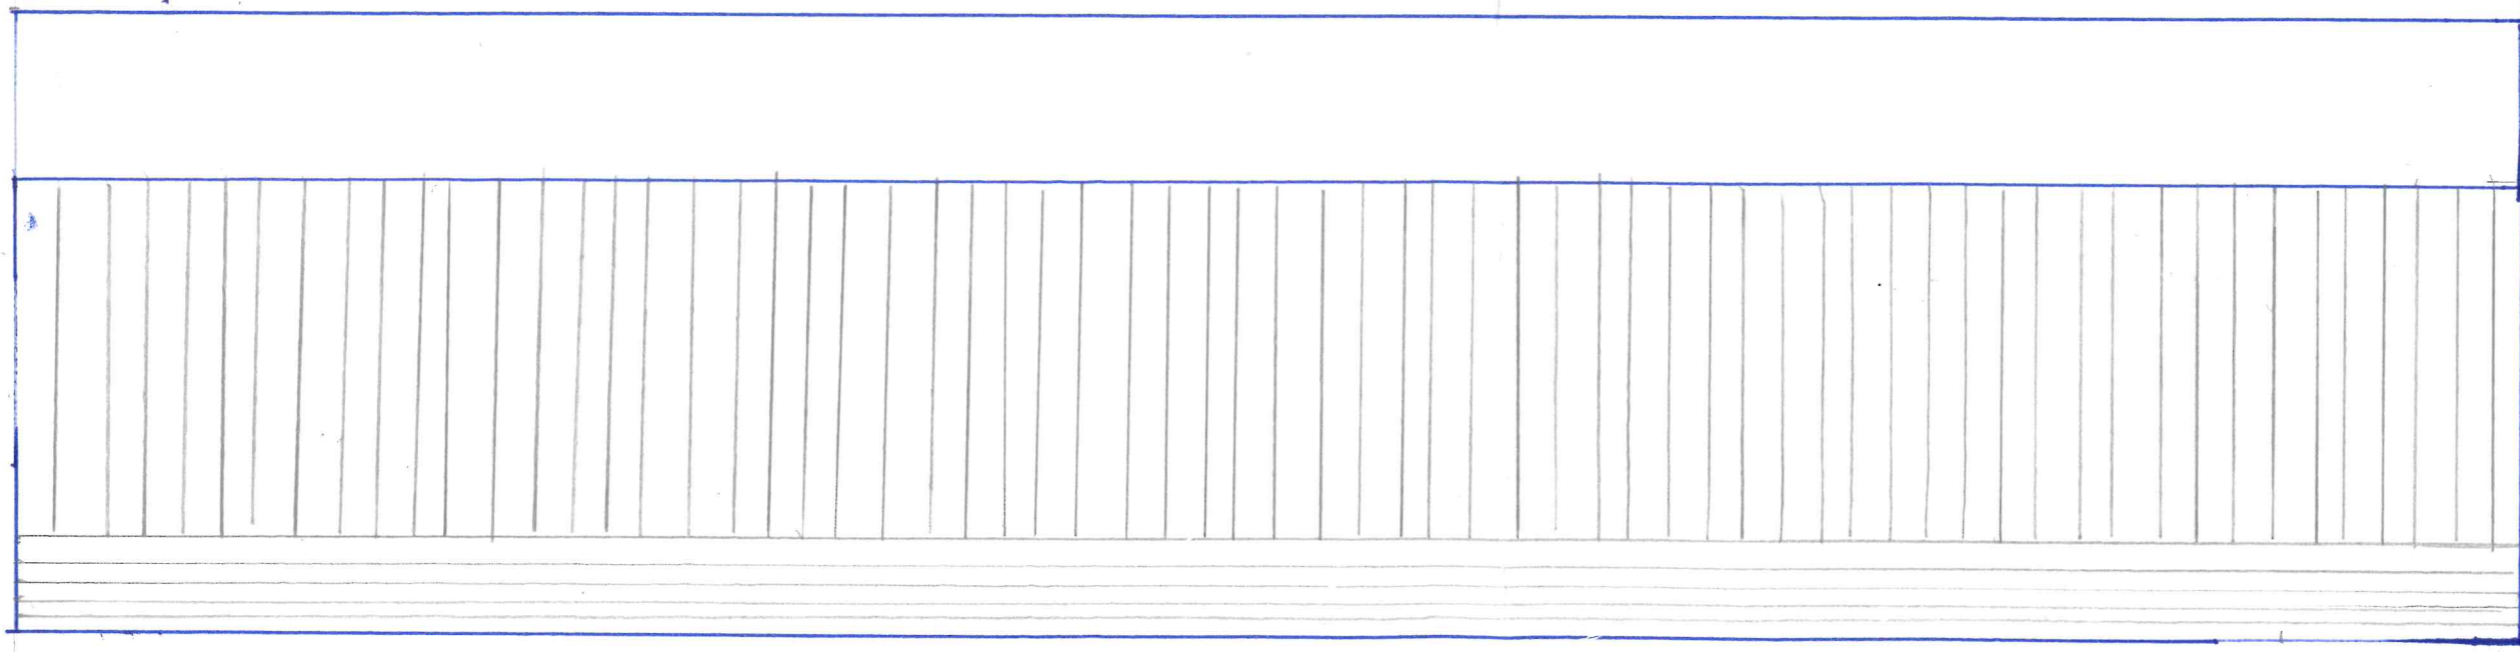

30.48 metres
100ft

SIDE - ELEVATION

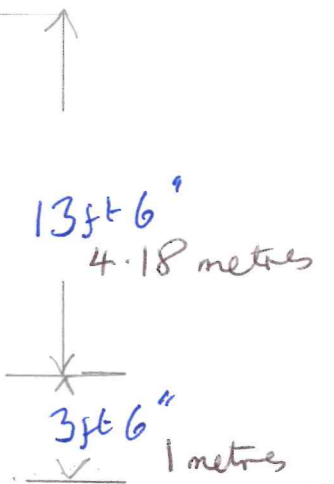

These are the notes referred to on the following official copy

The electronic official copy of the title plan follows this message.

Please note that this is the only official copy we will issue. We will not issue a paper official copy.

This official copy was delivered electronically and when printed will not be to scale. You can obtain a paper official copy by ordering one from HM Land Registry.

This official copy is issued on 13 August 2018 shows the state of this title plan on 13 August 2018 at 12:11:20. It is admissible in evidence to the same extent as the original (s.67 Land Registration Act 2002). This title plan shows the general position, not the exact line, of the boundaries. It may be subject to distortions in scale. Measurements scaled from this plan may not match measurements between the same points on the ground. This title is dealt with by the HM Land Registry, Durham Office .

Crown copyright. Produced by HM Land Registry. Reproduction in whole or in part is prohibited without the prior written permission of Ordnance Survey. Licence Number 100026316.



H.M. LAND REGISTRY		TITLE NUMBER	
		NYK 140569	
ORDNANCE SURVEY PLAN REFERENCE	SE 9896 9897	Scale 1/2500	
COUNTY	NORTH YORKSHIRE	DISTRICT	SCARBOROUGH
		© All rights reserved Crown copyright	

NYK 140569
25 SEP 2018



This official copy is incomplete without the preceding notes page.

This official copy is incomplete without the preceding notes page.