
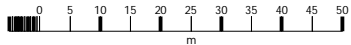


# Alexandra Lodge, Mount Pleasant East, YO22 4RF

NYMNP  
05/10/2018

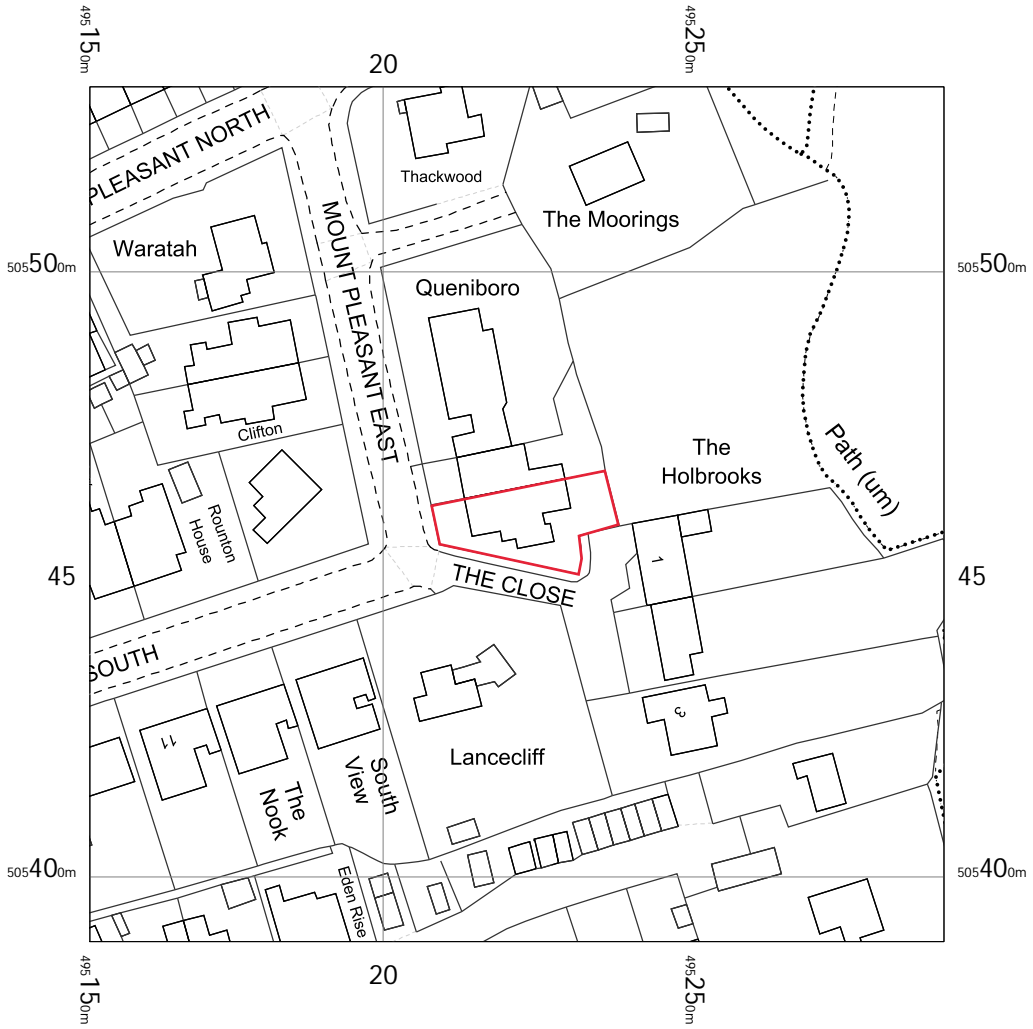


Alexandra Lodge,  
Mount Pleasant East,  
Robin Hoods Bay,  
Whitby,  
North Yorkshire  
YO22 4RF

OS MasterMap 1250/2500/10000 scale  
Friday, October 5, 2018, ID: MPMBW-00746871  
[www.blackwellmapping.co.uk](http://www.blackwellmapping.co.uk)

1:1250 scale print at A4, Centre: 495222 E, 505460 N

© Crown Copyright Ordnance Survey. Licence no. 100041041


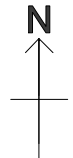


**BLACKWELL'S**  
MAPPING SERVICES  
PERSONAL & PROFESSIONAL MAPPING  
[www.blackwellmapping.co.uk](http://www.blackwellmapping.co.uk)

TEL:  
[maps@blackwell.co.uk](mailto:maps@blackwell.co.uk)

Alexandra Lodge, Mount Pleasant East, YO22 4RF

NYMNP  
05/10/2018

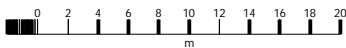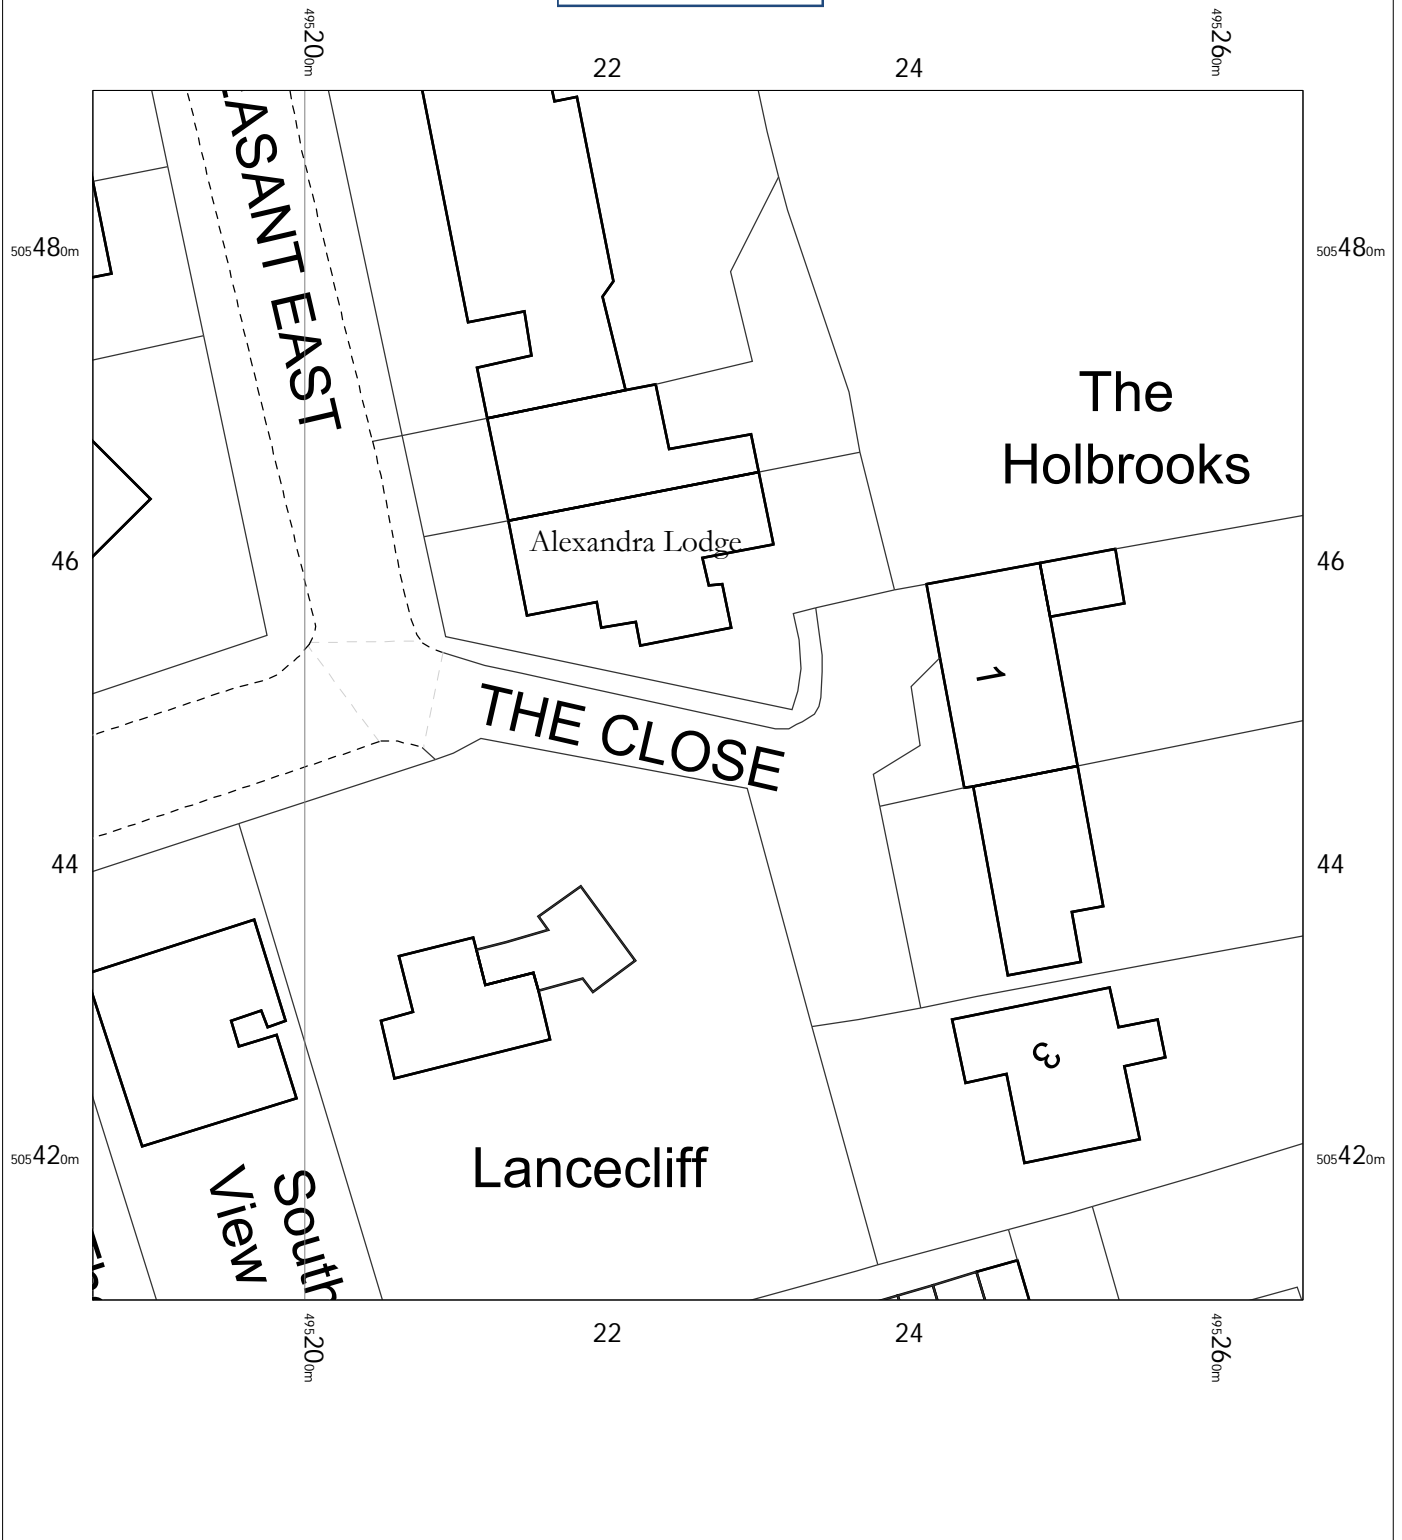


Alexandra Lodge,  
Mount Pleasant East,  
Robin Hoods Bay,  
Whitby,  
North Yorkshire  
YO22 4RF

OS MasterMap 1250/2500/10000 scale  
Tuesday, August 14, 2018, ID: MPMBW-00734700  
[www.blackwellmapping.co.uk](http://www.blackwellmapping.co.uk)

1:500 scale print at A4, Centre: 495226 E, 505451 N

© Crown Copyright Ordnance Survey. Licence no. 100041041

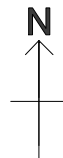

**BLACKWELL'S**  
MAPPING SERVICES  
PERSONAL & PROFESSIONAL MAPPING  
[www.blackwellmapping.co.uk](http://www.blackwellmapping.co.uk)

TEL:  
[maps@blackwell.co.uk](mailto:maps@blackwell.co.uk)



NYMNPA  
05/10/2018

Proposed:  
ALTERATIONS at  
ALEXANDRA LODGE  
MOUNT PLEASANT EAST  
ROBIN HOODS BAY

Drawing:  
EXISTING  
SOUTH ELEVATION.

Drawing No. 209/01  
Date: SEPTEMBER 2018  
Scale: 1/50

MICHAEL MILLER  
BA(Hons) ARCH. CIAT  
Architectural Consultant.



16 PARK VIEW. GLAISDALE.  
WHITBY  
NORTH YORKSHIRE.  
YO21 2PP.

NYMNP  
05/10/2018



Proposed:

ALTERATIONS at

ALEXANDRA LODGE  
MOUNT PLEASANT EAST  
ROBIN HOODS BAY

Drawing:  
PROPOSED  
SOUTH ELEVATION.

Drawing No. 209/02  
Date: SEPTEMBER 2018  
Scale: 1/50

MICHAEL MILLER  
BA(Hons) ARCH. CIAT  
Architectural Consultant.

