


Lake extension at South Beck House, Scalby.

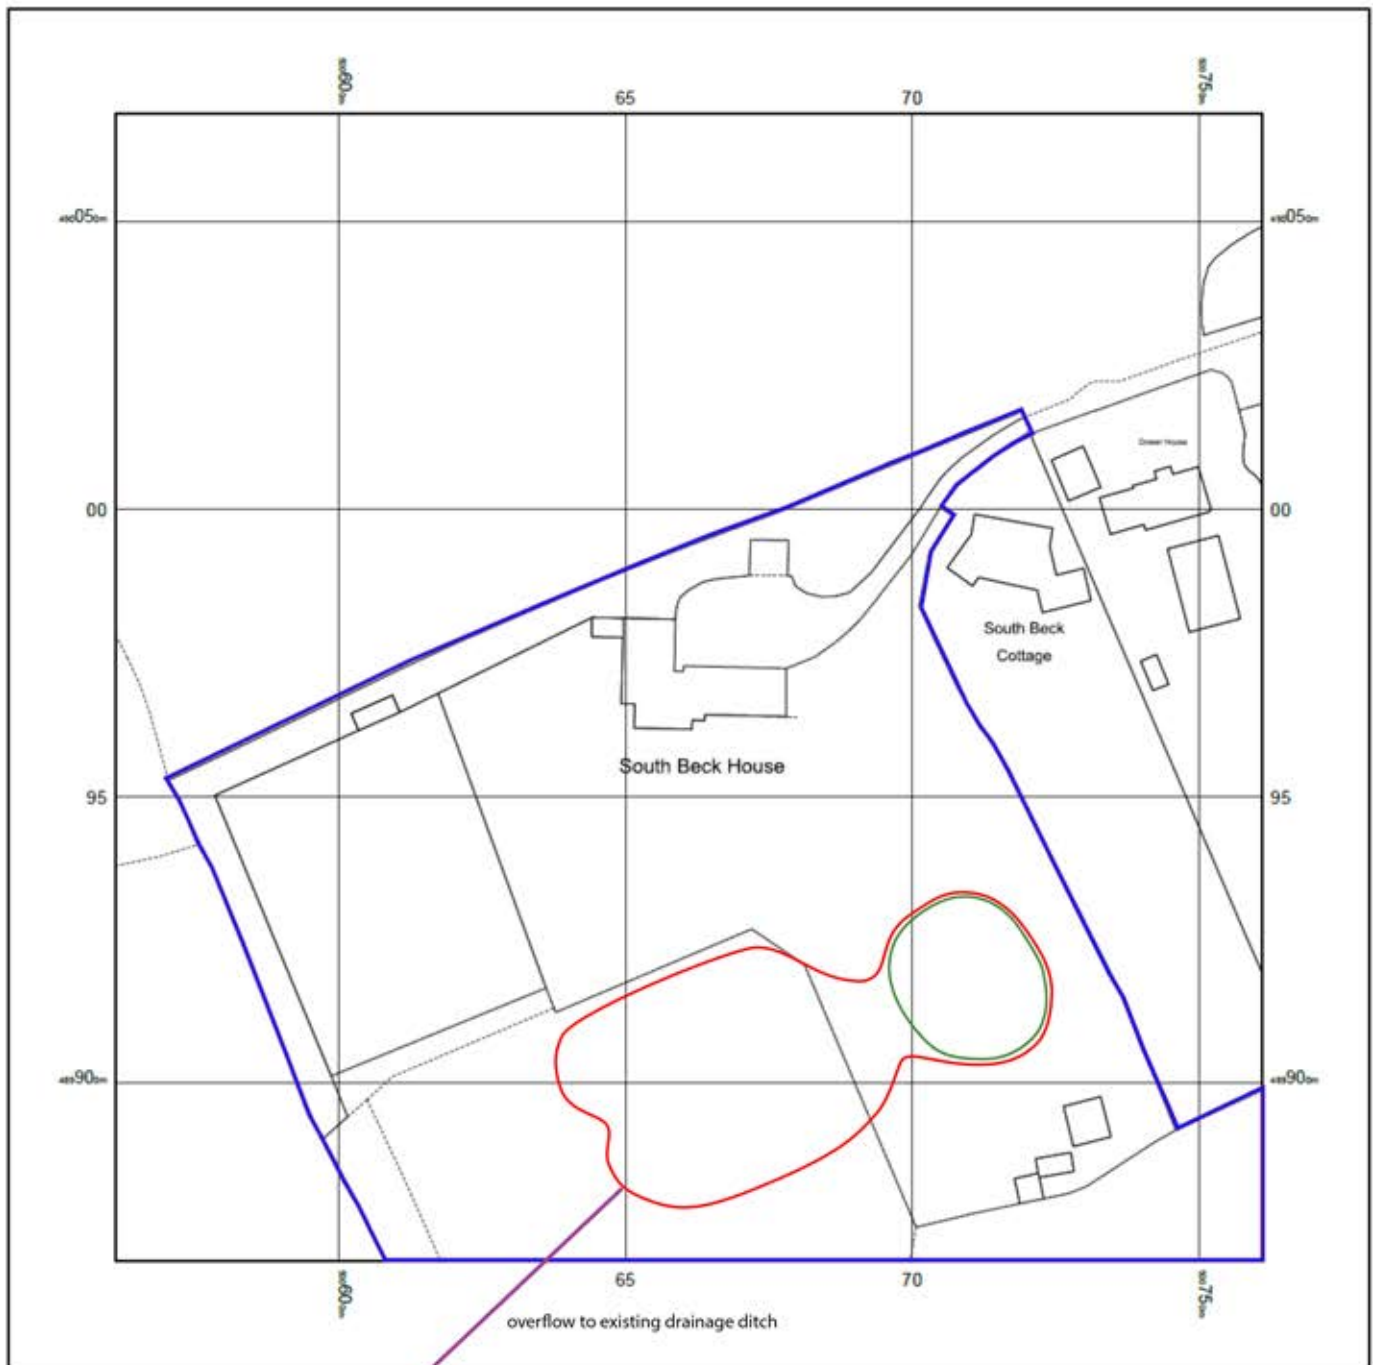

NYMNP
12/10/2018



© Crown copyright and database rights 2018 Ordnance Survey 100048957. The representation of road, track or path is no evidence of a boundary or right of way. The representation of features as lines is no evidence of a property boundary.

Key

- existing lake
- extension

Supplied by: www.ukmapcentre.com
Serial No: 140860
Centre Coordinates: 500661,489969
Production Date: 13/06/2018 13:08:00

location plan


th Beck House
and extend existing lake

- Legend**
- Boundary
 - Drainage ditch
 - lake
 - New trees
 - Old lake
 - overflow to drainage

NYMNP
12/10/2018

le Earth

70 m

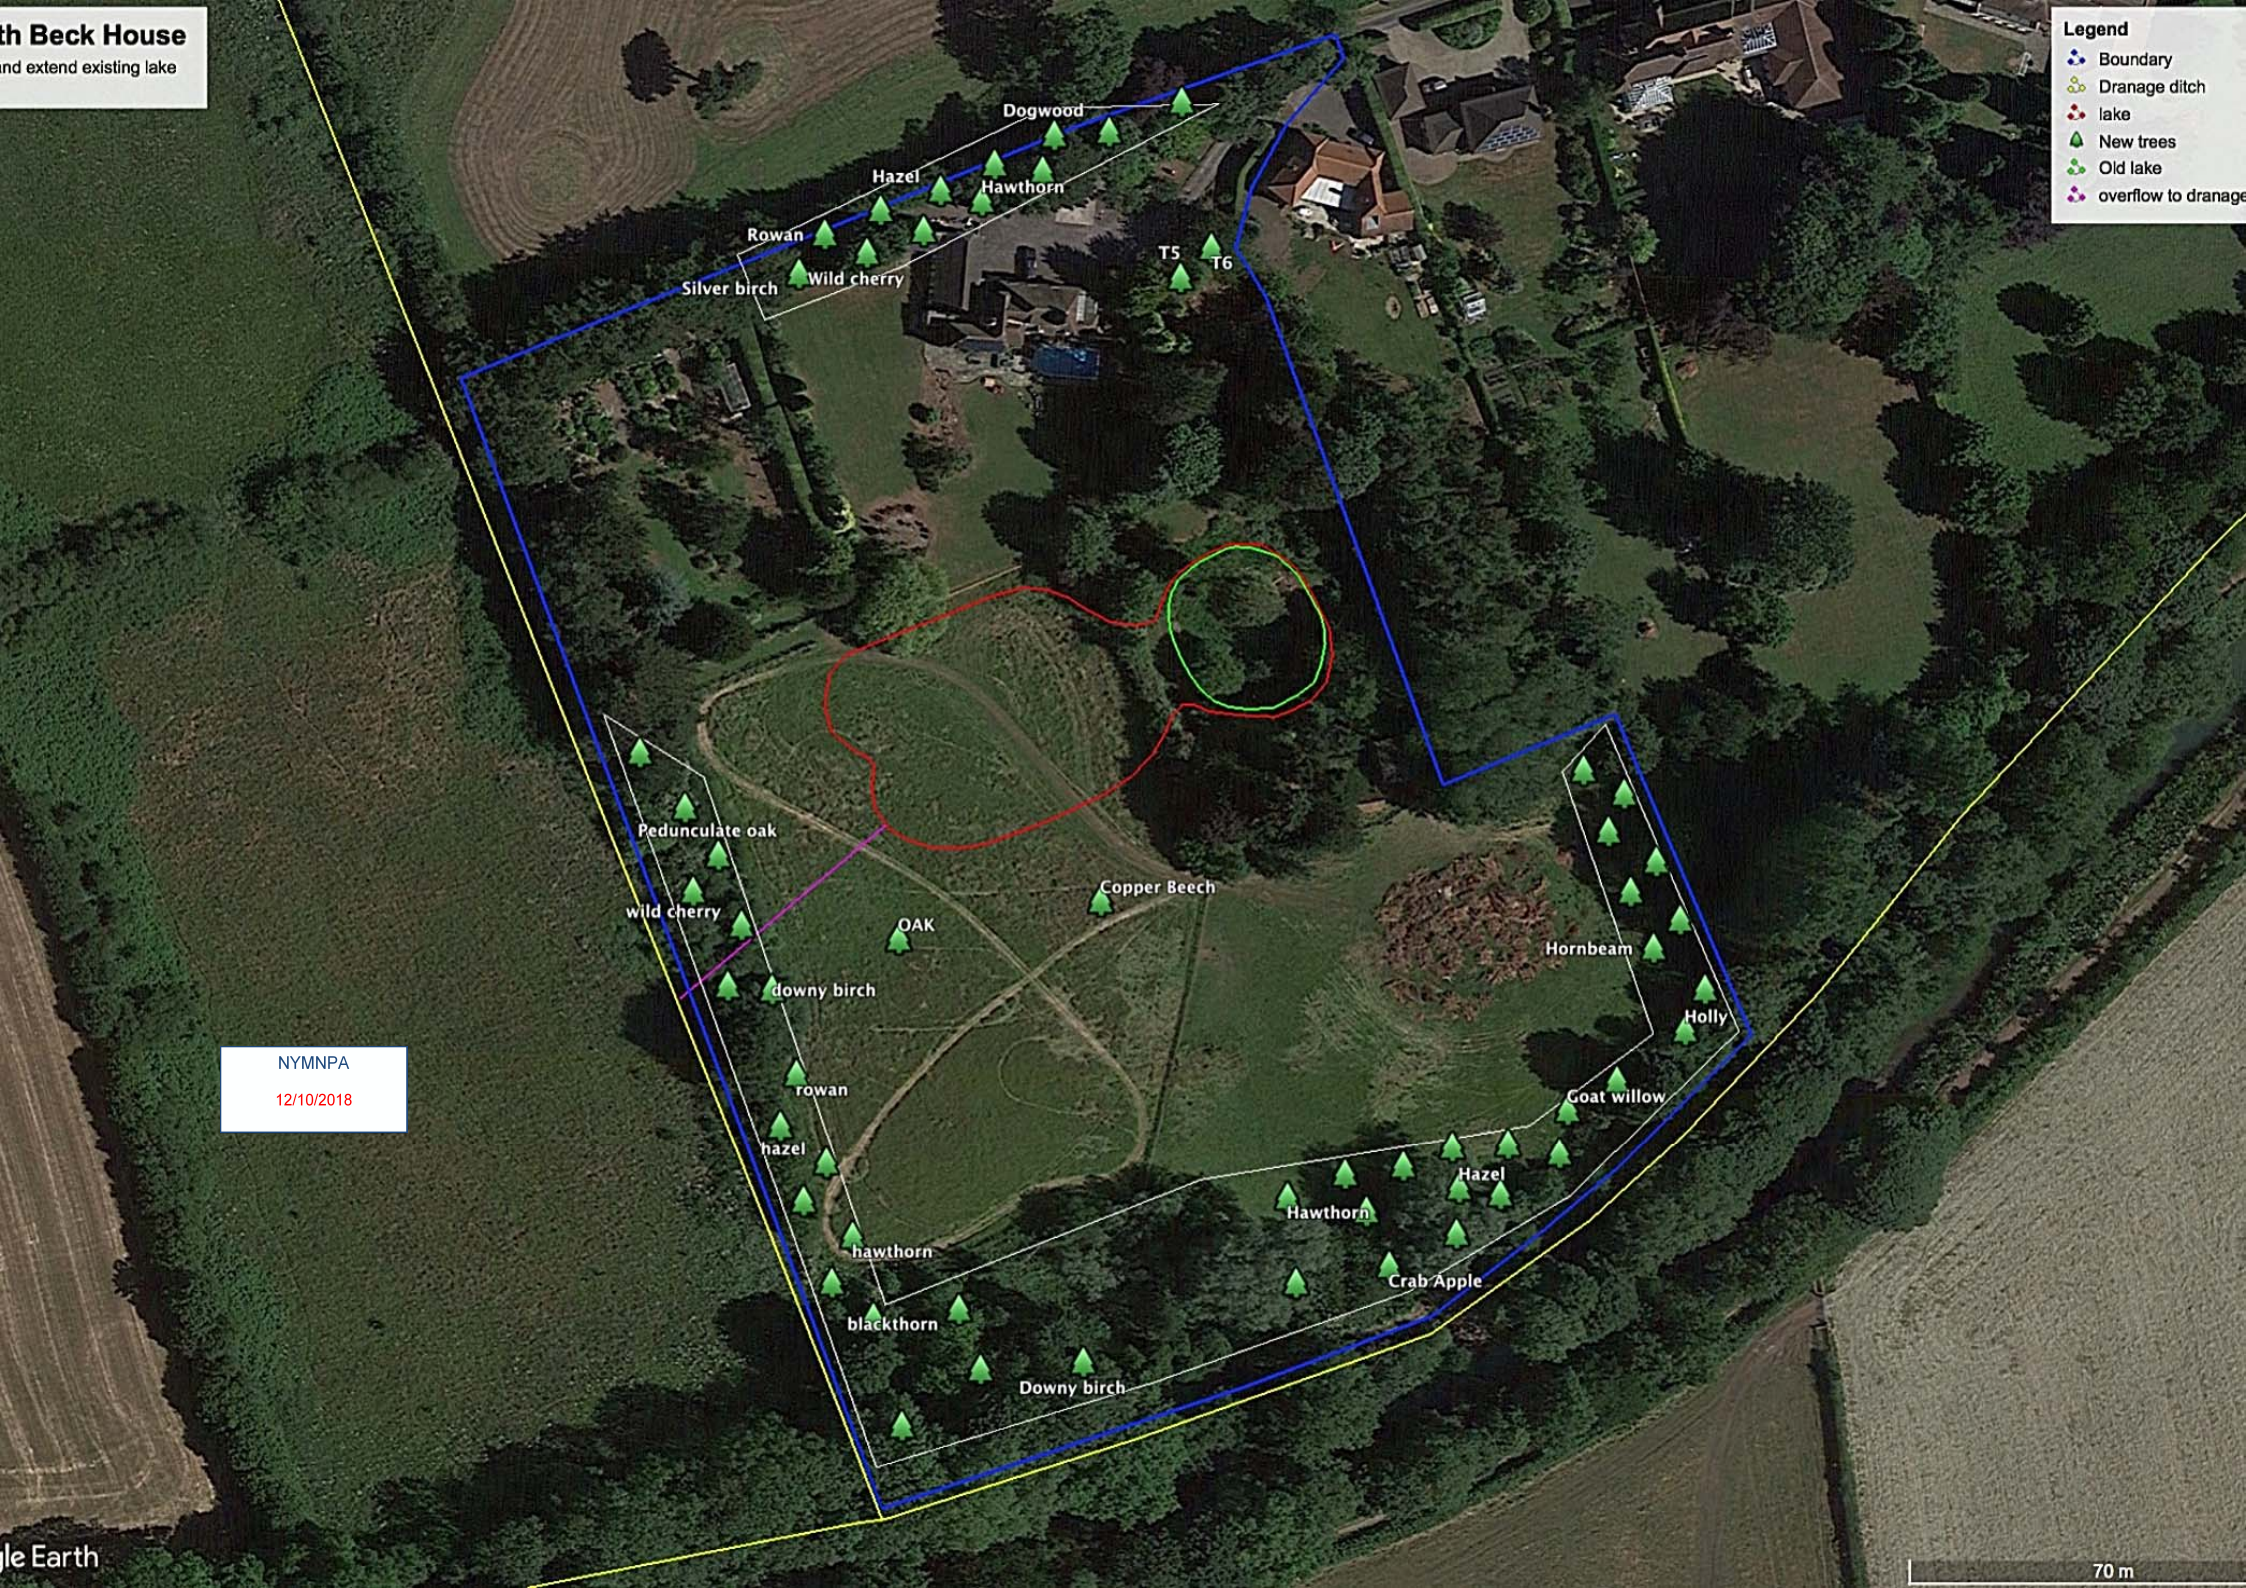





NYMNPA
15/11/2018



lateral section- scale 1:500

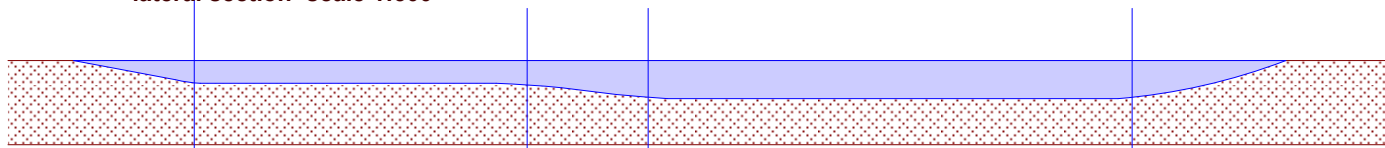


longitudinal section- scale 1:500

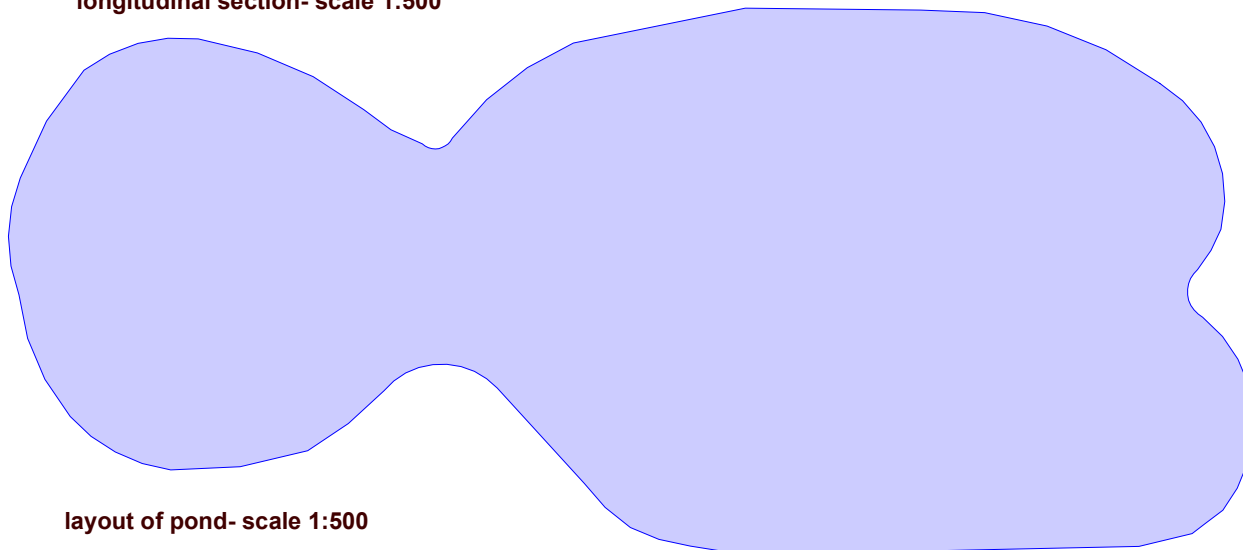


layout of pond- scale 1:500




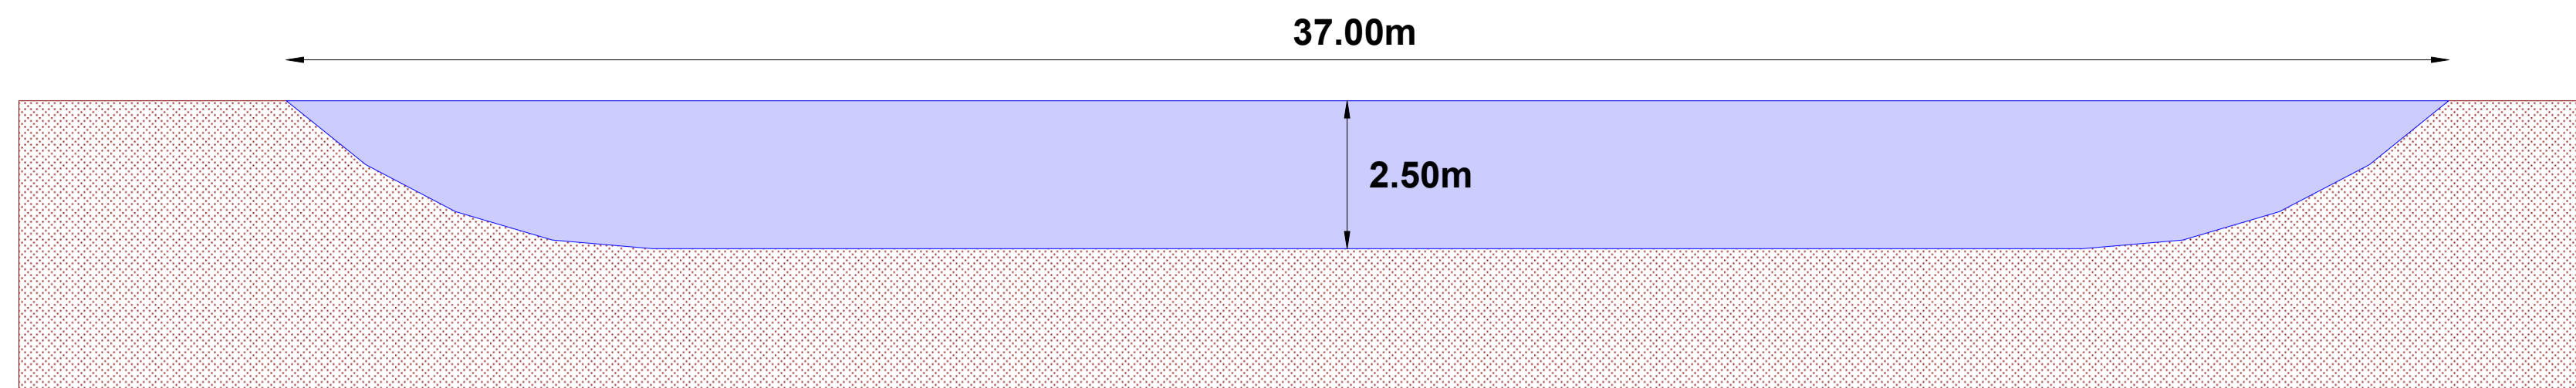

lateral section

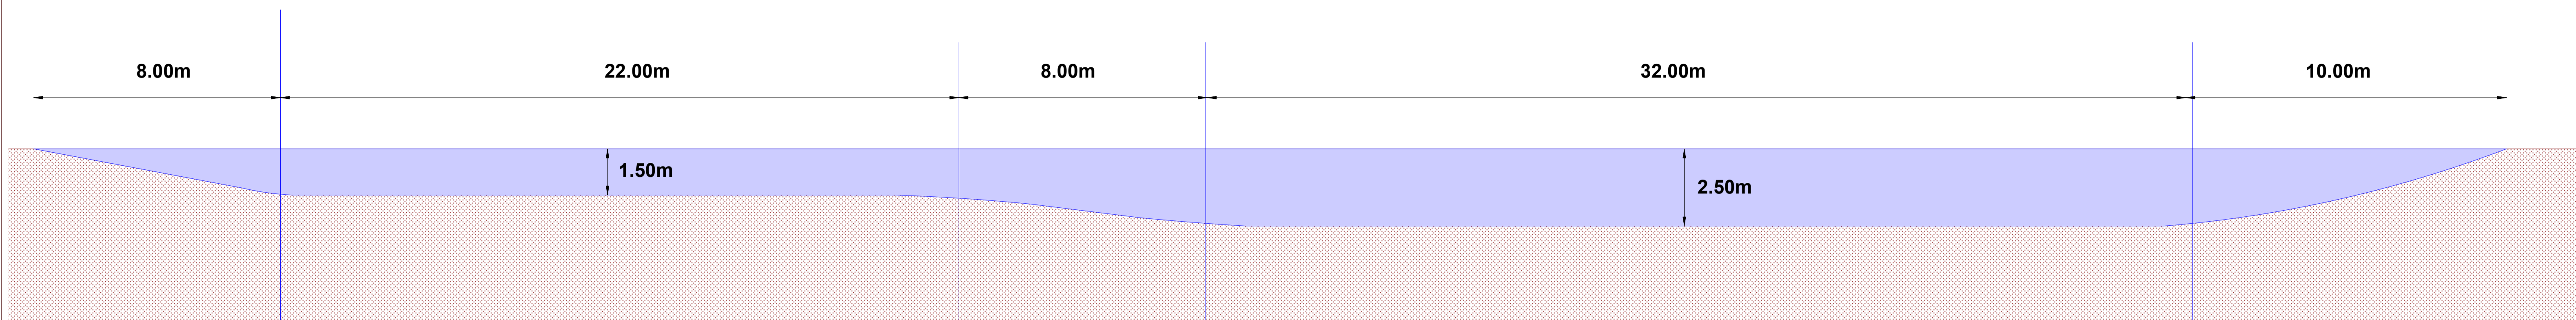


longitudinal section

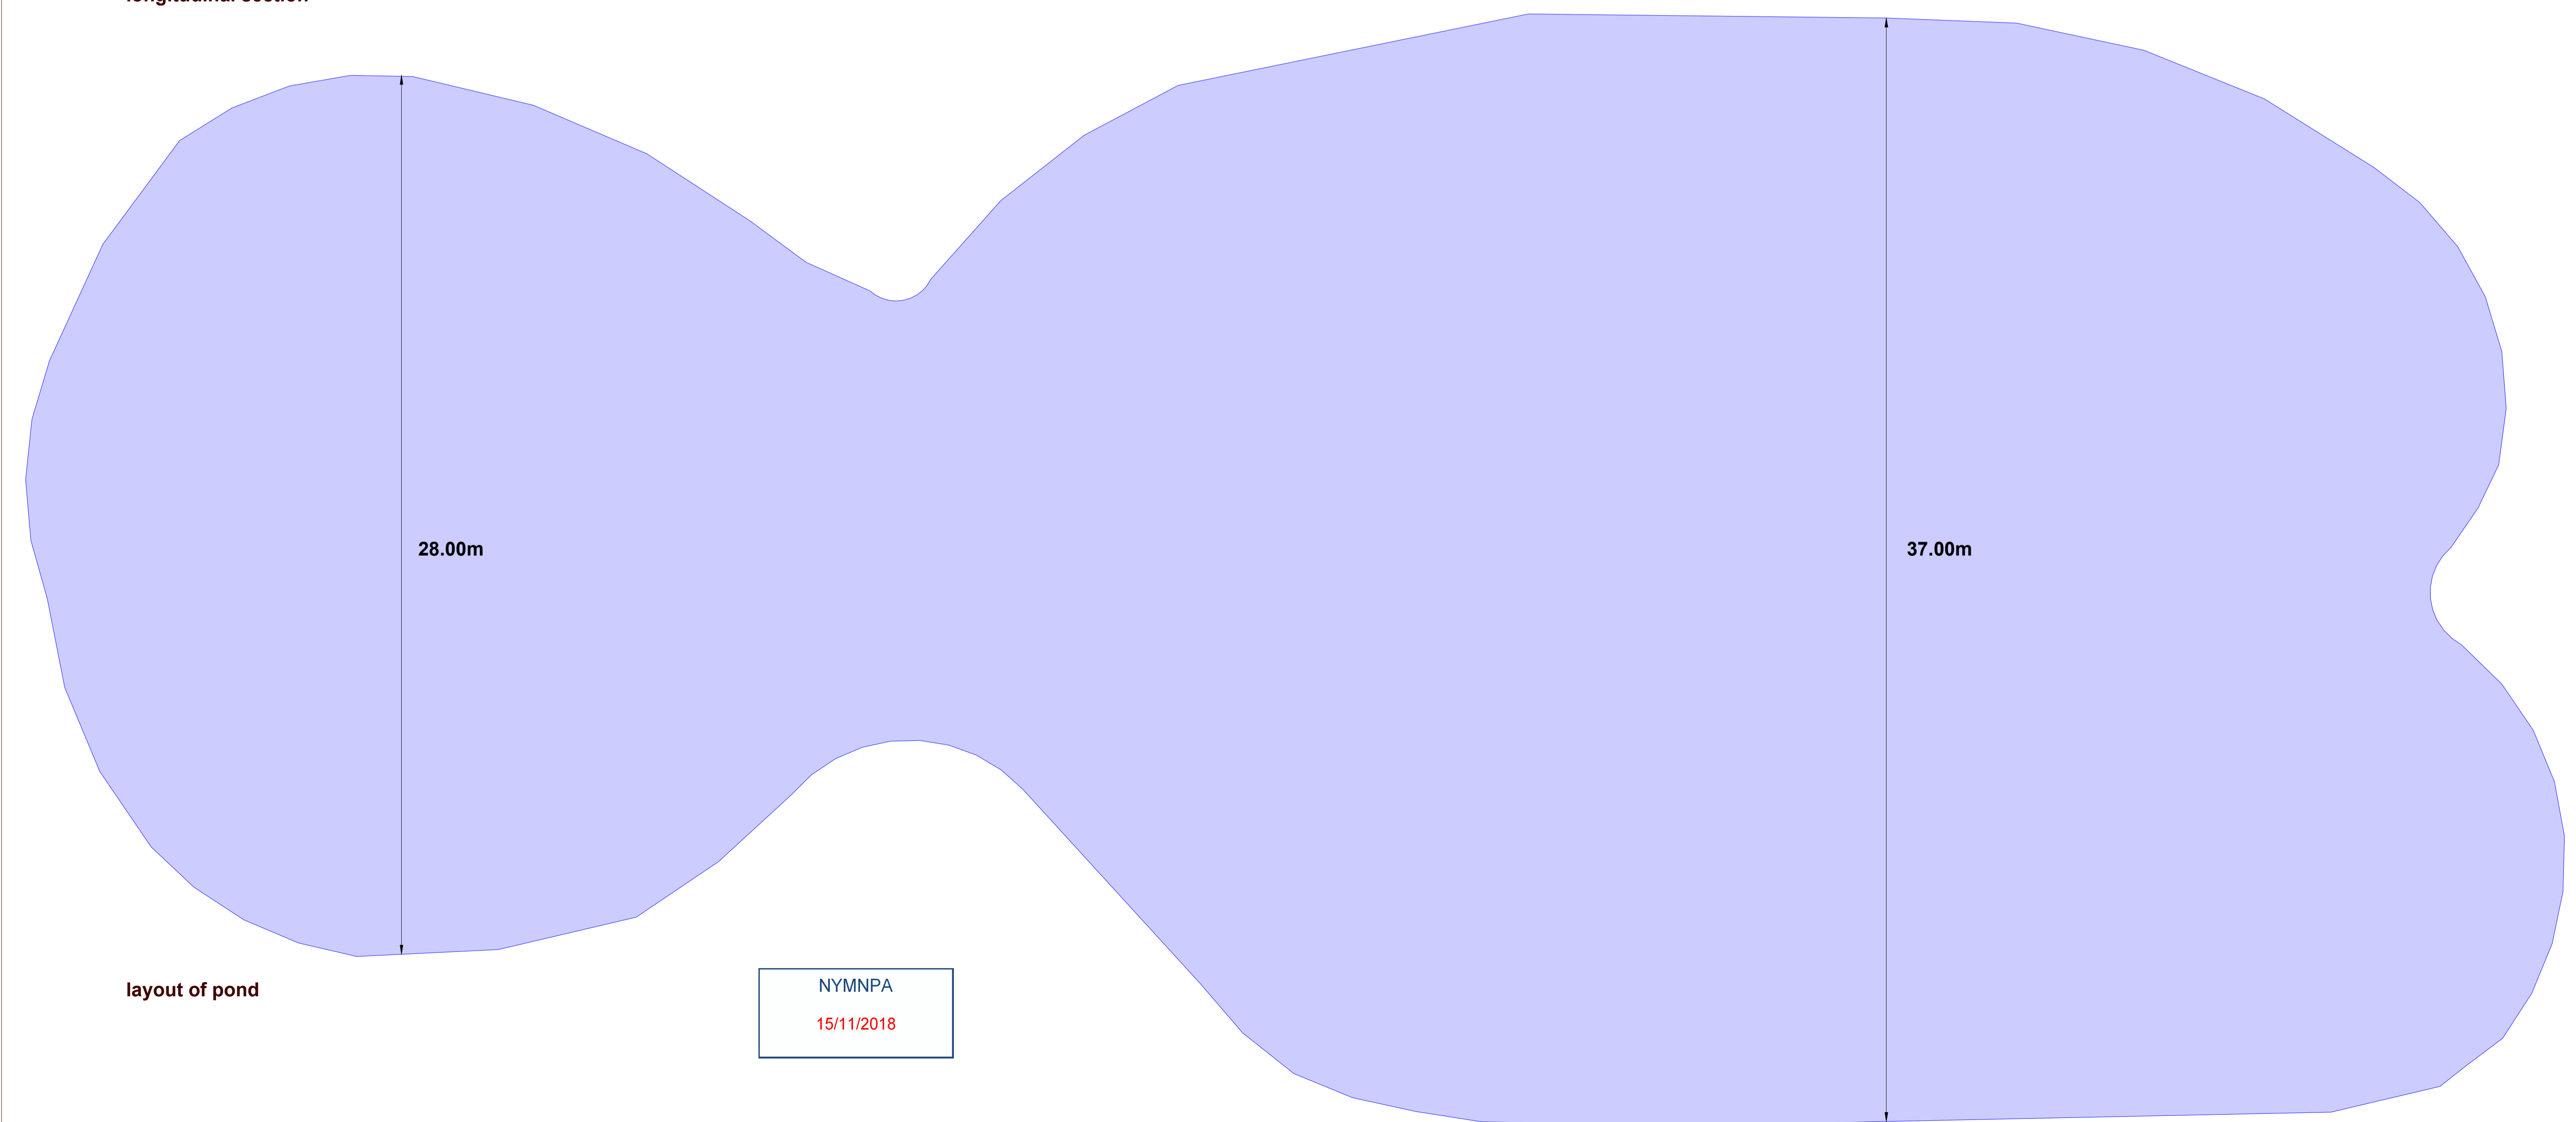


layout of pond


NYMNP
15/11/2018

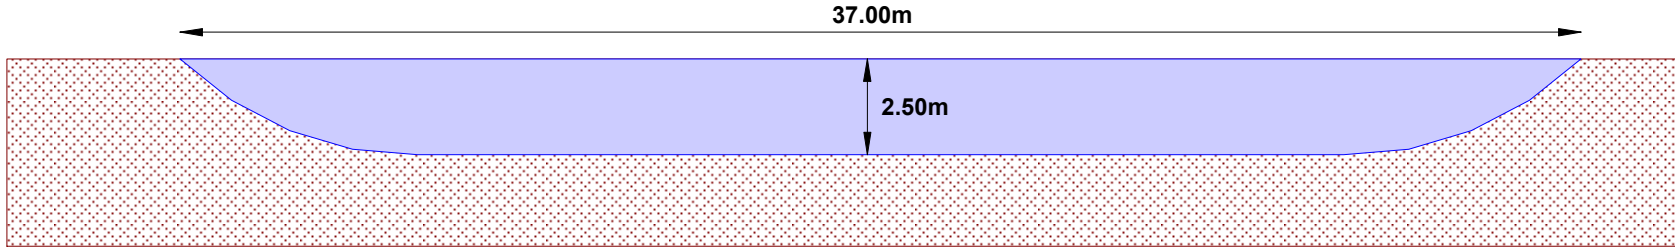

lateral section

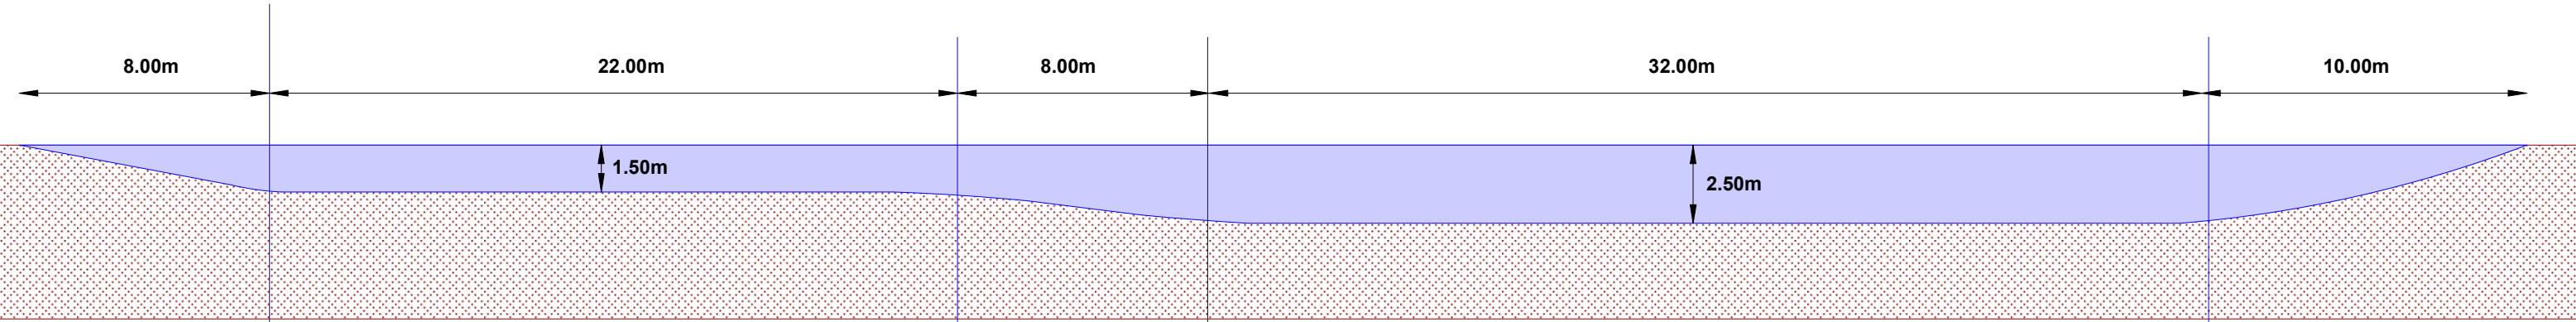

longitudinal section

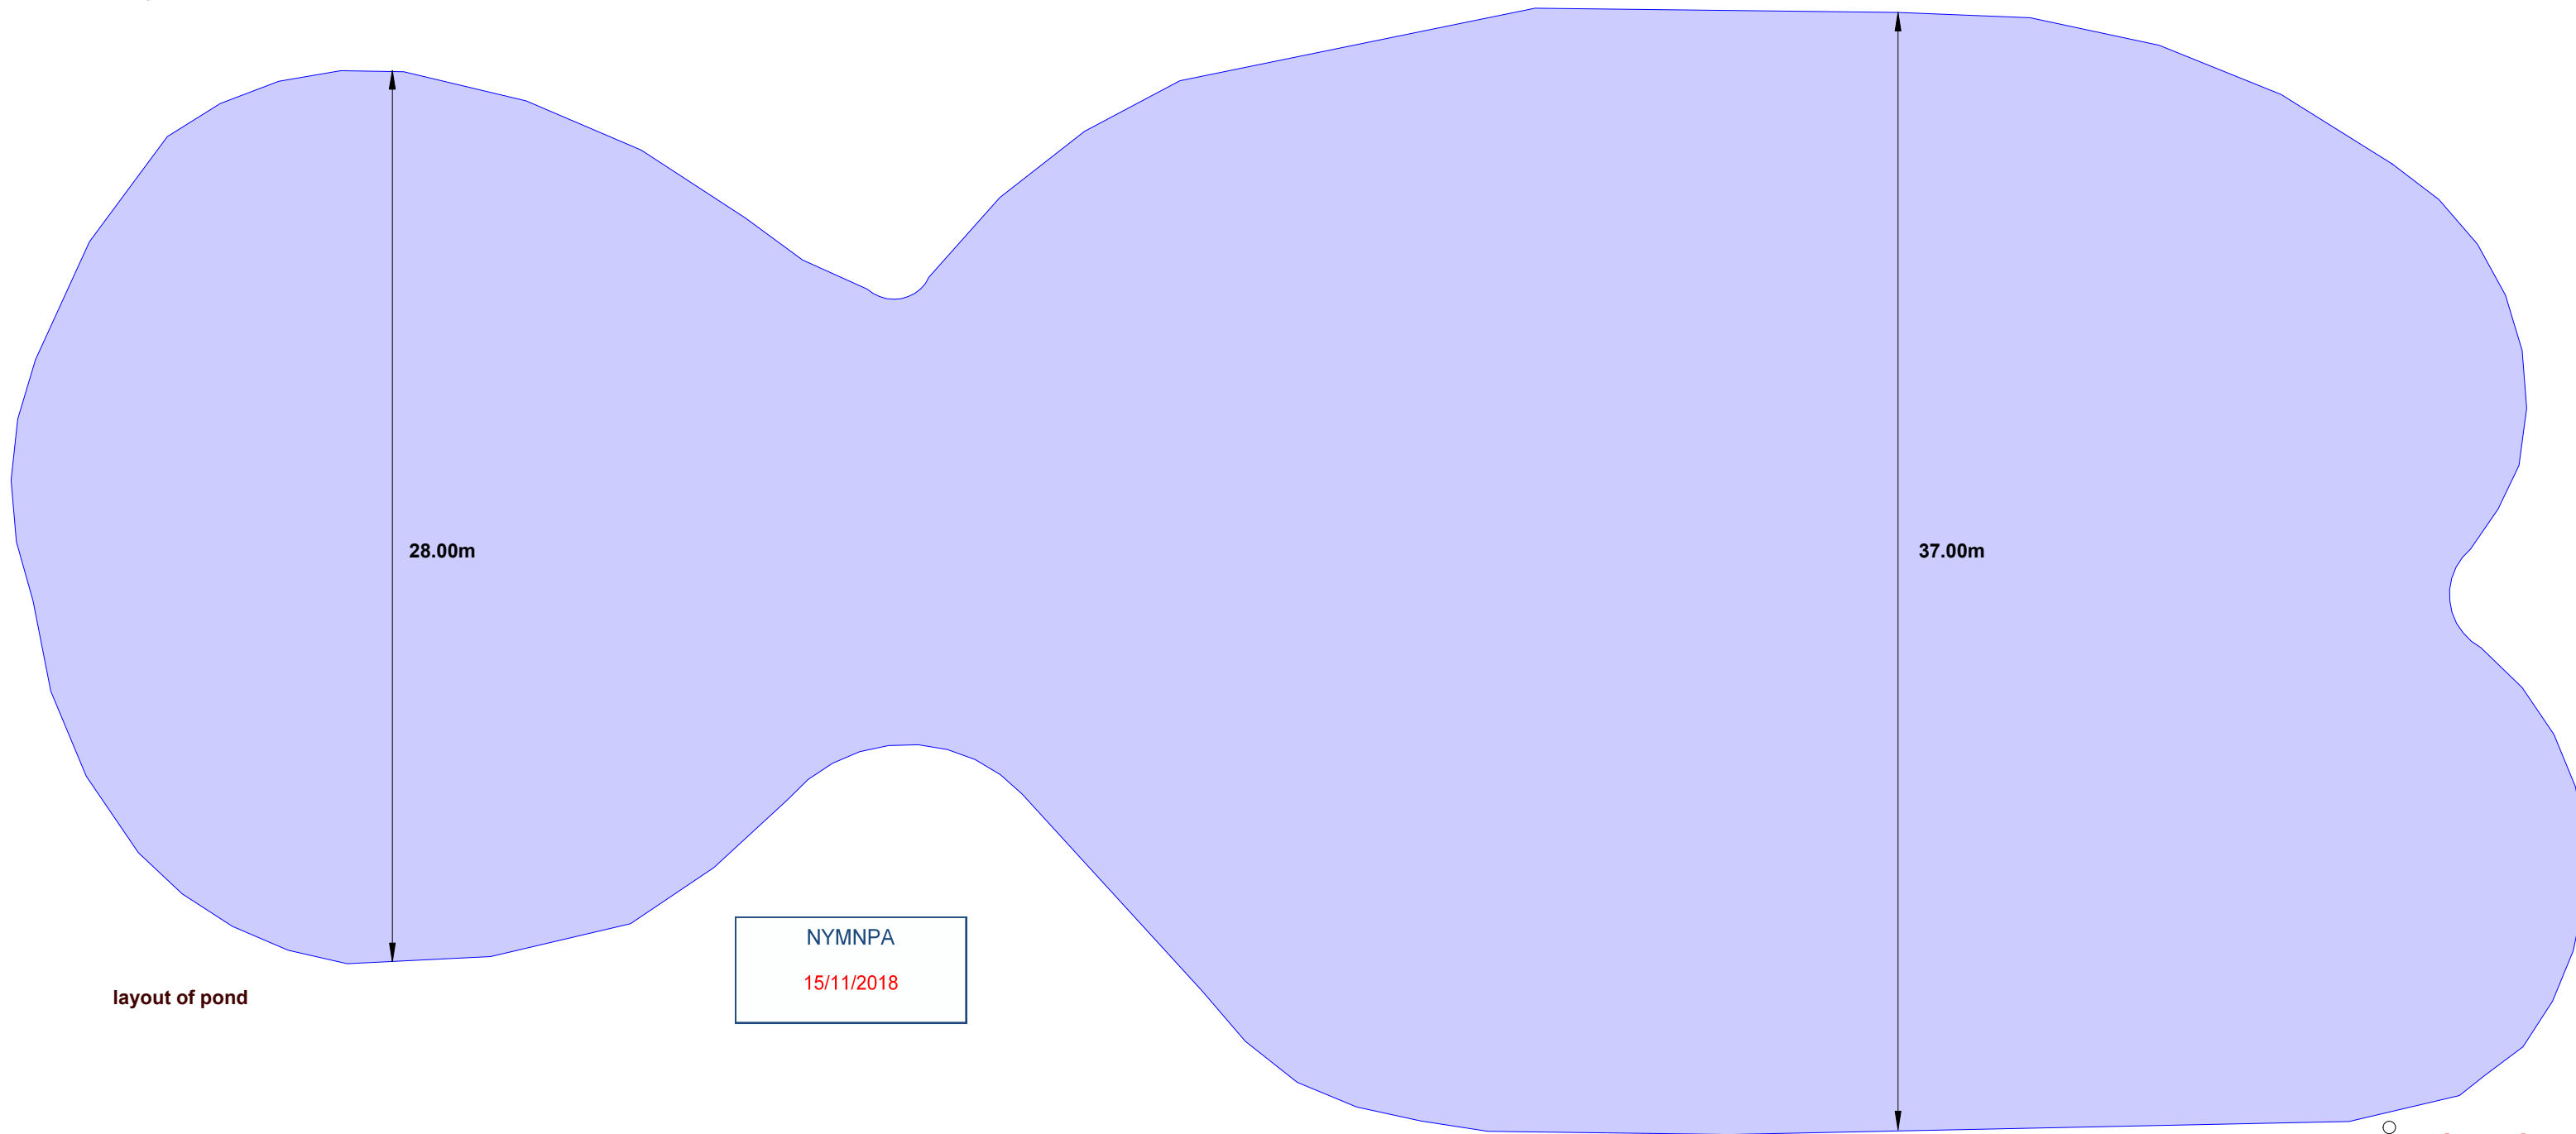

layout of pond

NYMNPA
15/11/2018

