


Forester

N

NYMNP
26/10/2018

Grid reference
SE 8765 8656

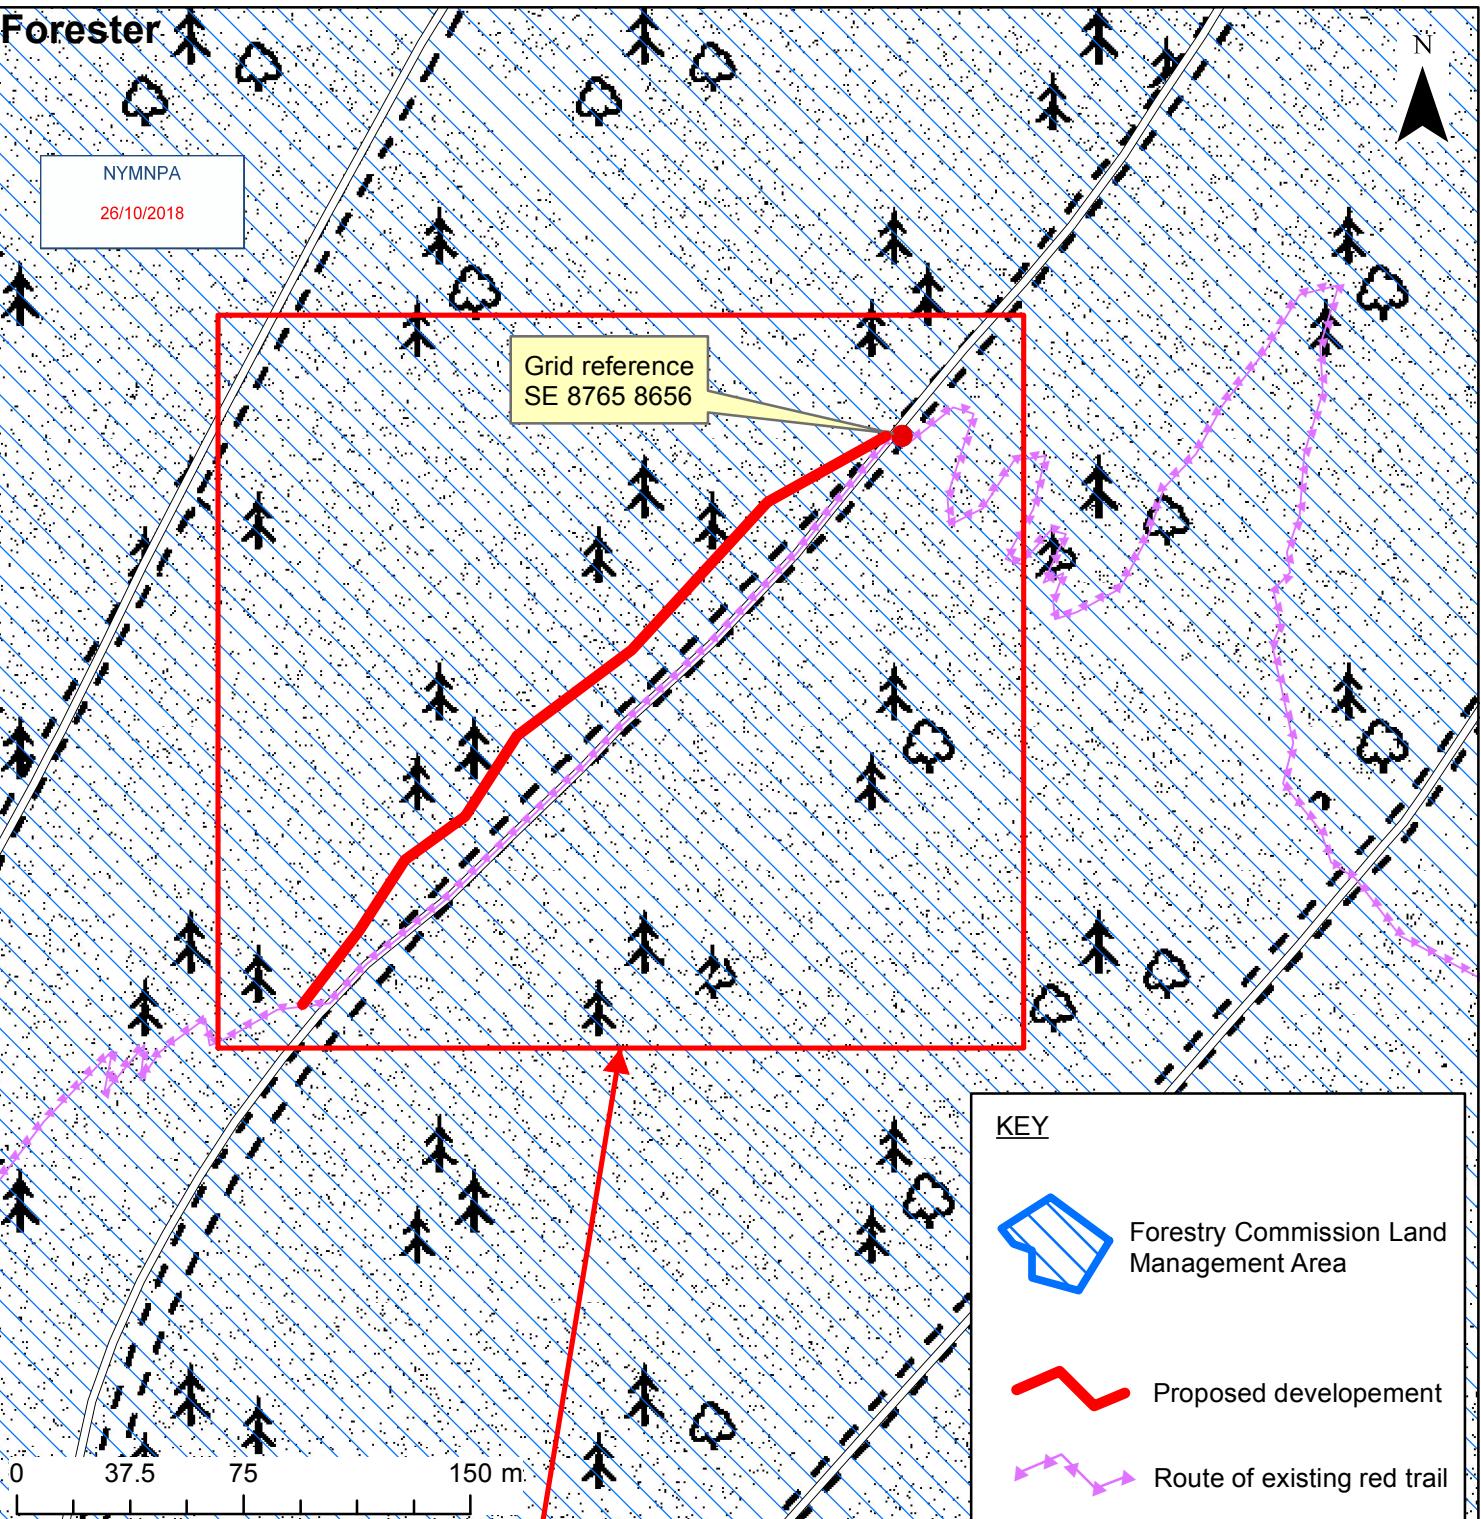


KEY

- Forestry Commission Land Management Area
- Proposed development
- Route of existing red trail

DO NOT SCALE - IF IN DOUBT, ASK

	Forestry Civil Engineering
Project: Dalby Red Route Re-alignment	
Title: Site Location Plan	
Dwg no: DRR/01	Revision:
Scale: 1:250 000 & 1:2 500 PRINTED AT A4 SIZE	
Date: 27 July 2018	
Drawn: J Harkness	Checked: JTH

This map is reproduced from Ordnance Survey material with the permission of Ordnance Survey on behalf of the Controller of Her Majesty's Stationery Office, Crown copyright. Unauthorised reproduction infringes Crown copyright and may lead to prosecution or civil proceedings. Forestry Commission PGA 100025498 - 2015.

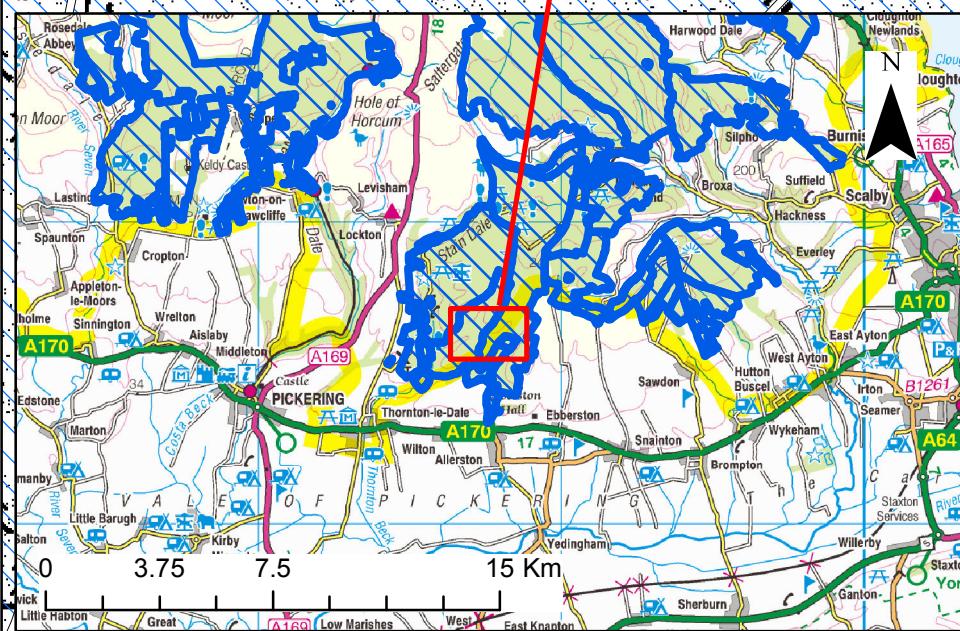





Forestry Commission
England


NYMNPA

26/10/2018

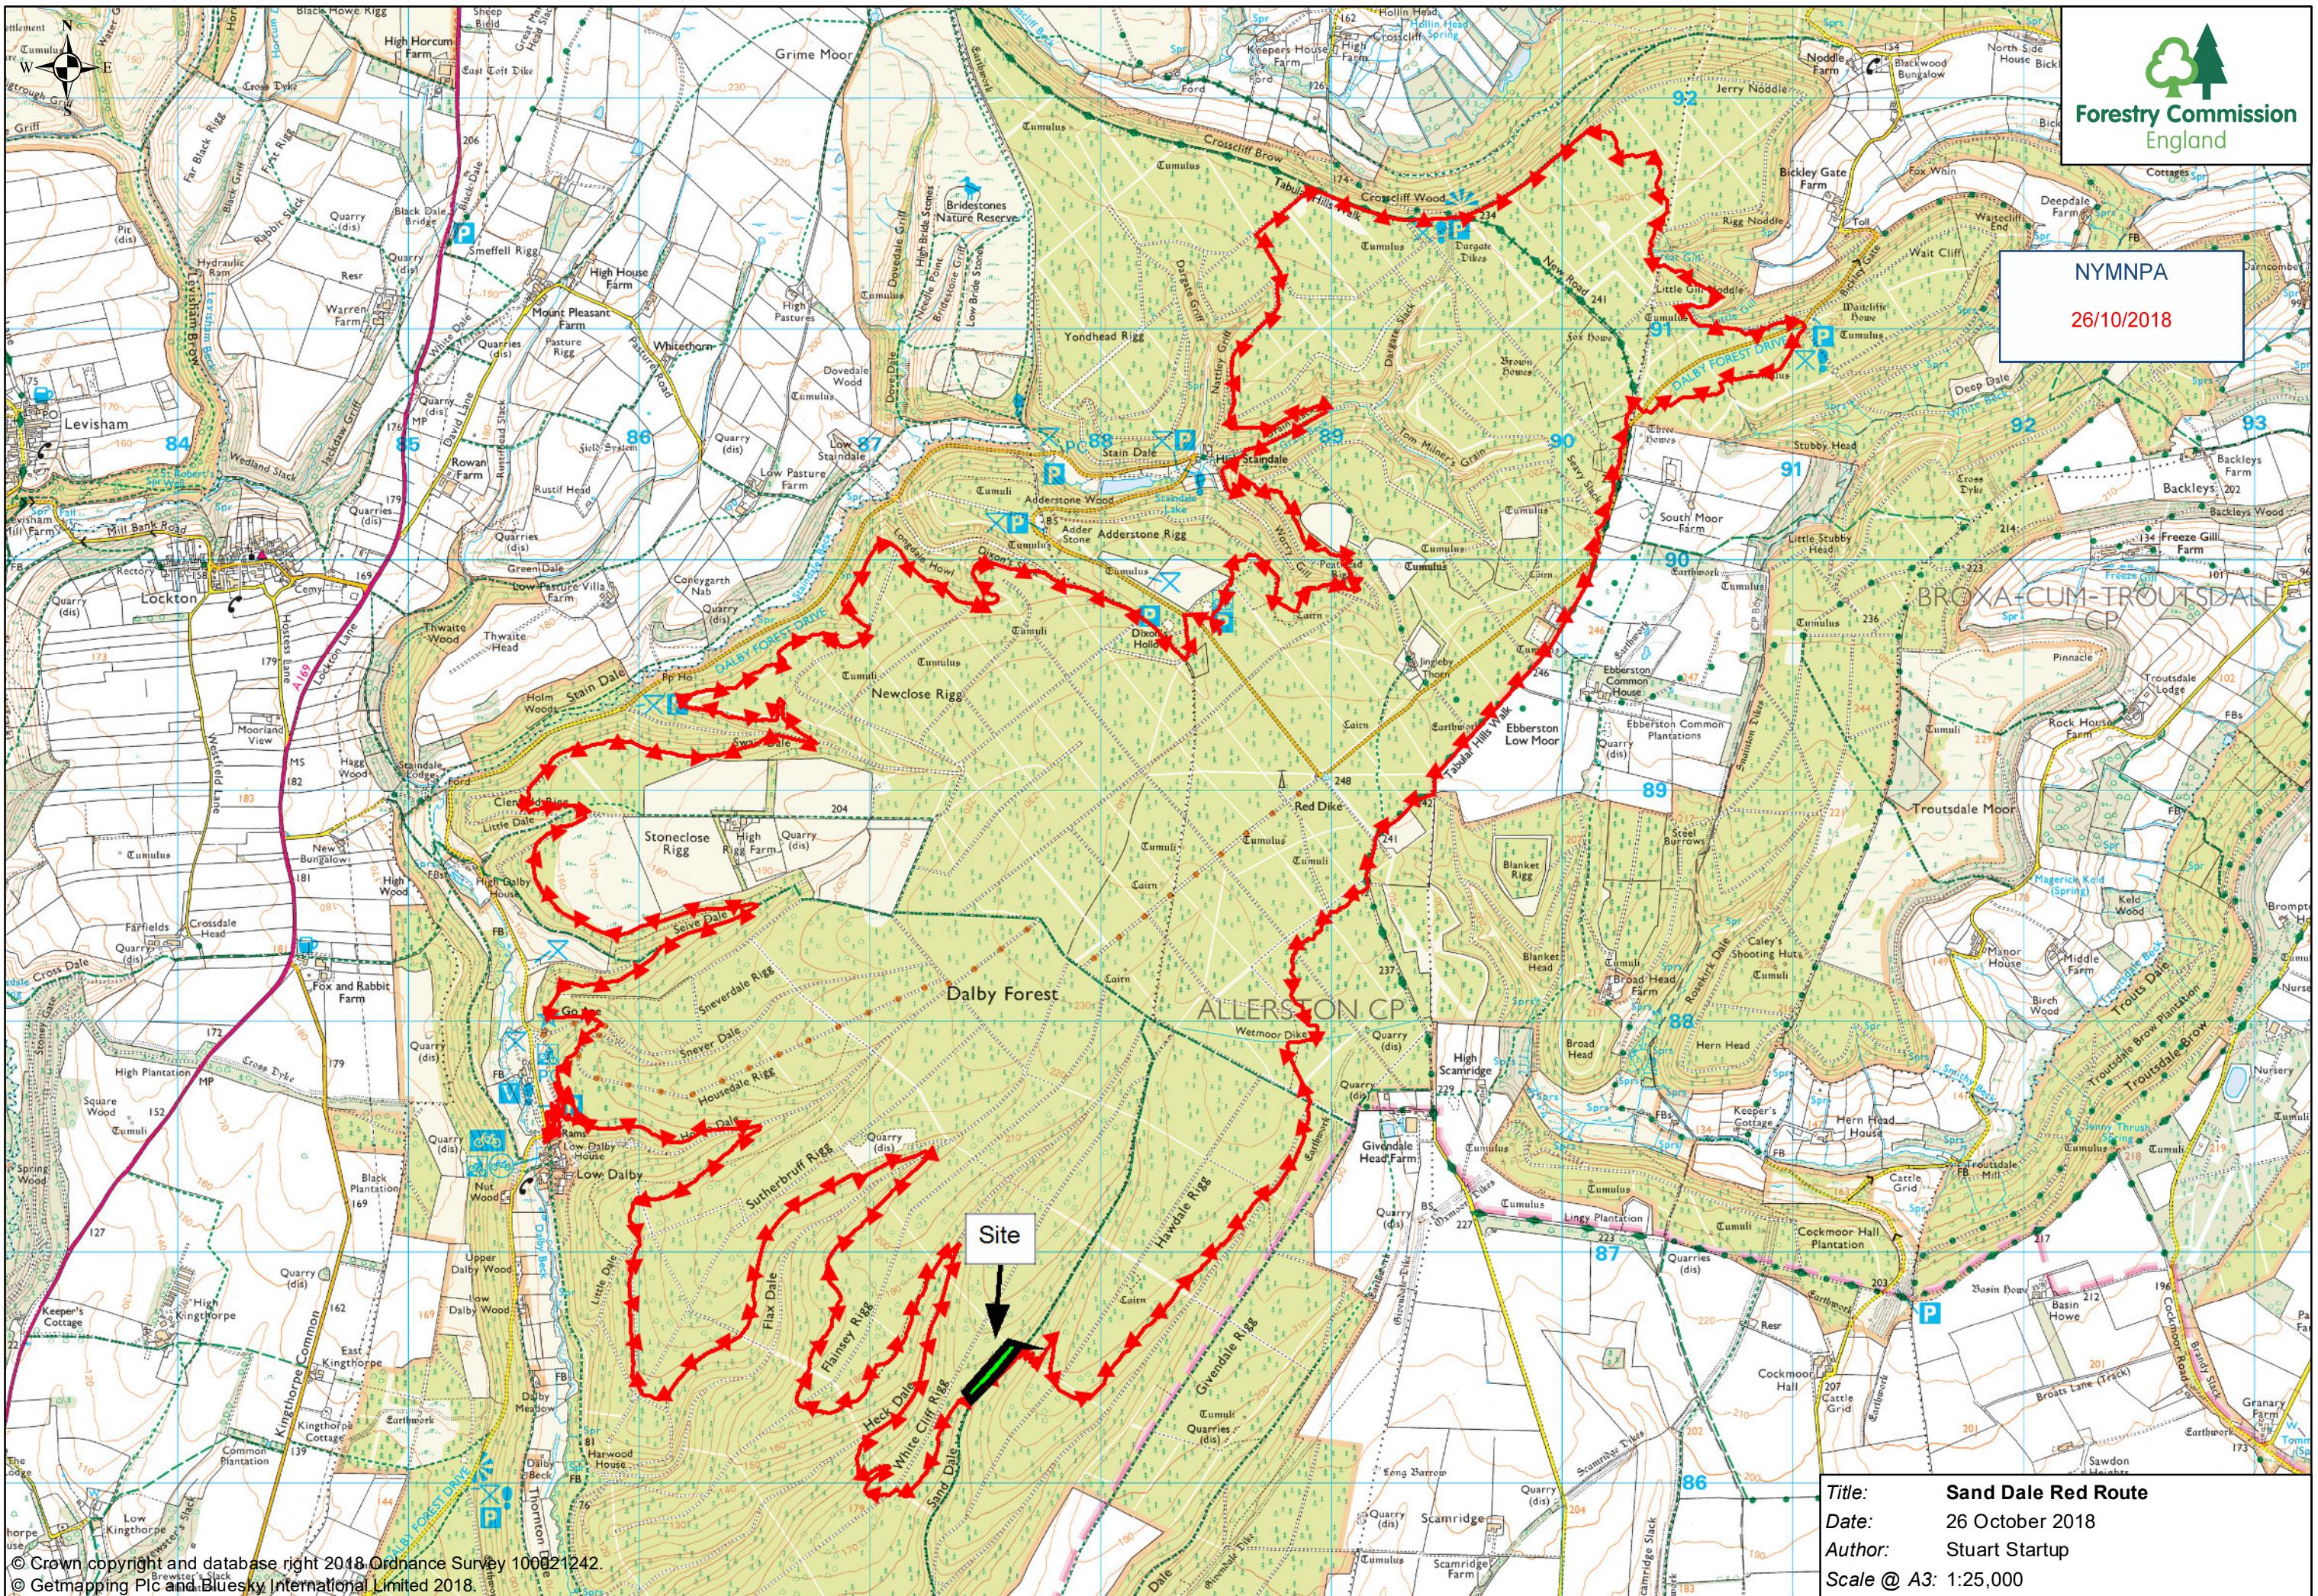


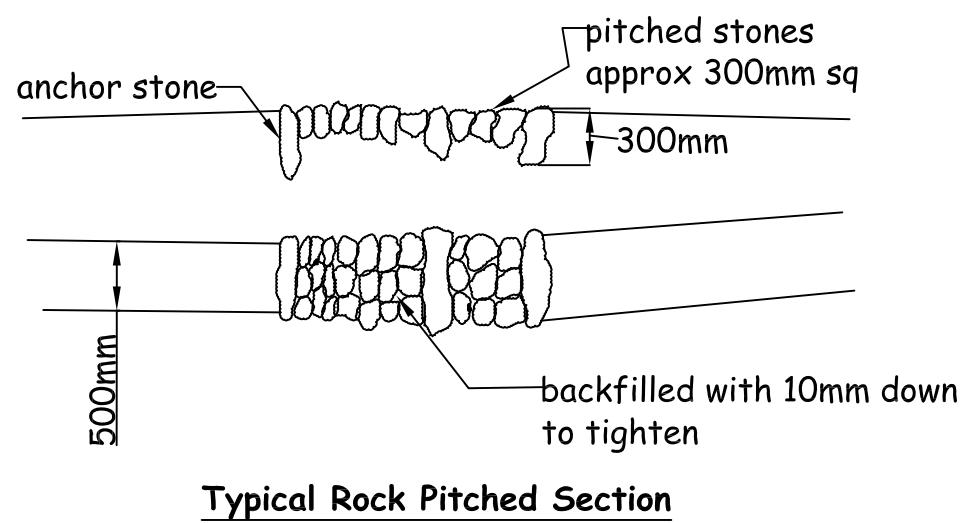


Typical Rock Pitched Section

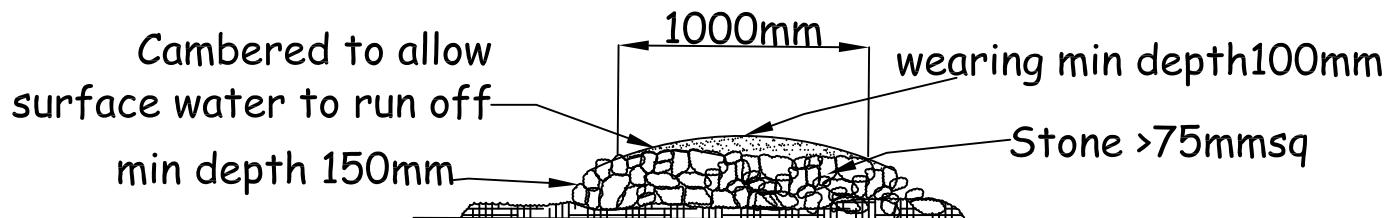


Typical Overtip Detail

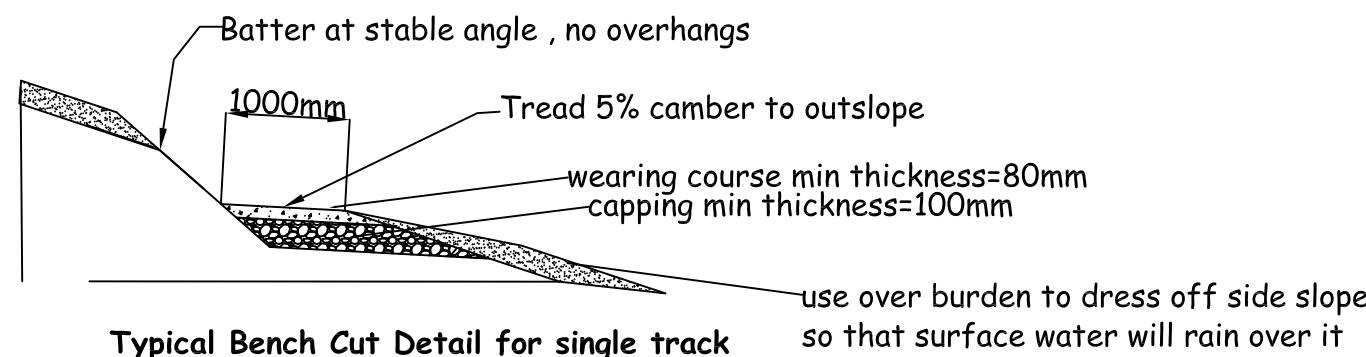

Typical Bench Cut Detail for single track

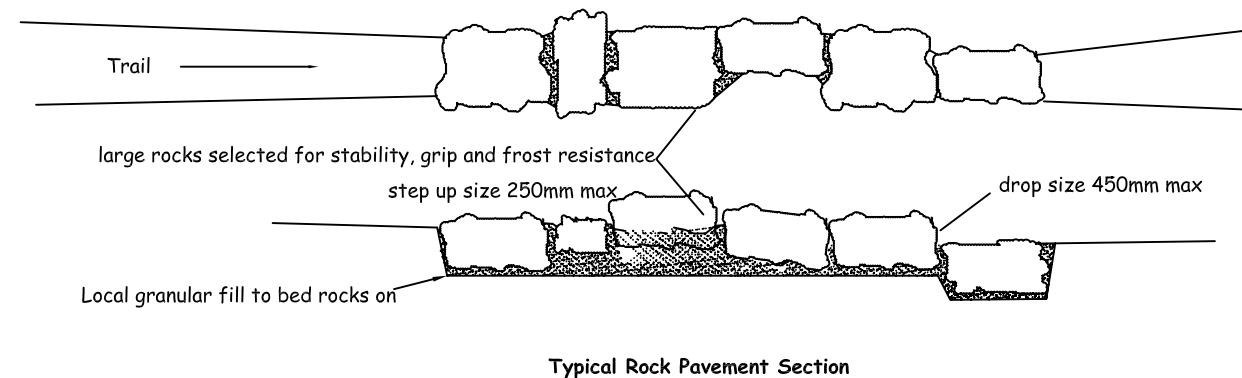

Typical Rock Pavement Section

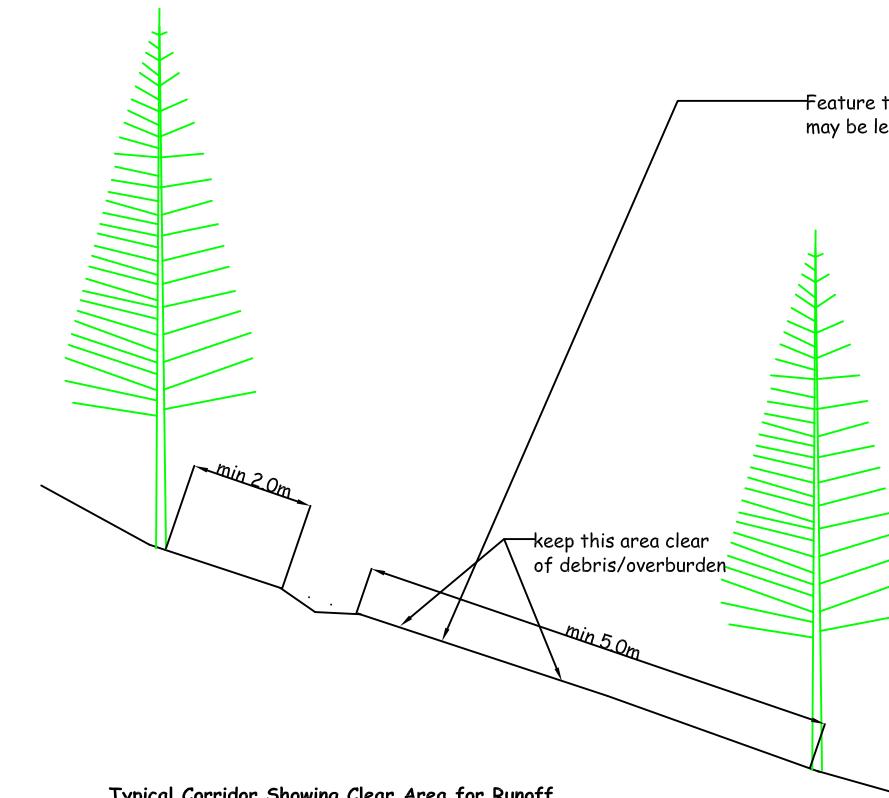

Typical Corridor Showing Clear Area for Runoff

NYMNPA
26/10/2018

Client	YFD	
Job Title	Dalby Sand Dale Red Cycle Route	
Drawing Title	Standard Details	
Drawn	Chkd	Date
MOV	MOV	24/10/2018
Job No.	Scales	
DNS Dims on Plan		Rev.
Drawing No. FEE / FC2015 /11/Dalbyred2018		
This drawing is protected by Copyright		

DO NOT SCALE - IF IN DOUBT ASK