

Location Plan  
Scale 1:1250

Block Plan  
Scale 1:500

NYMNPA  
02/11/2018

Ordnance Survey Licence No. 100002562

**b h d partnership**  
Airy Hill Manor, Whitby, North Yorkshire, UK, YO21 1QB.

- DO NOT SCALE from this drawing. Only figured dimensions are to be taken from this drawing.
- The Contractor must verify all dimensions on site before commencing any work or shop drawings.
- The Contractor must report any discrepancies before commencing work. If this drawing exceeds the quantities taken in any way, the Technician is to be informed before work is initiated.
- Work within The Construction (Design and Management) Regulations 2015 is not to start until a Health & Safety Plan has been produced. This drawing is Copyright and must not be reproduced without consent of BHD Partnership Ltd

REV	DATE	BY	AMENDMENT	CHKD	APVD
A	11.10.18	RB	First issue	TH	

CLIENT:  
**Mr. David Ross**


PROJECT:  
**New Garage, Cragwell,  
8A Egton Road, Aislaby**

A3 | DRN: R. Braithwaite | DATE: 11.10.18  
SCALE: As shown @ A3 | ISSUE: Preliminary


DRAWING TITLE:  
**Proposed Location and  
Block Plan**

DRAWING NR:  
**D11372-02**


REV:  
**A**

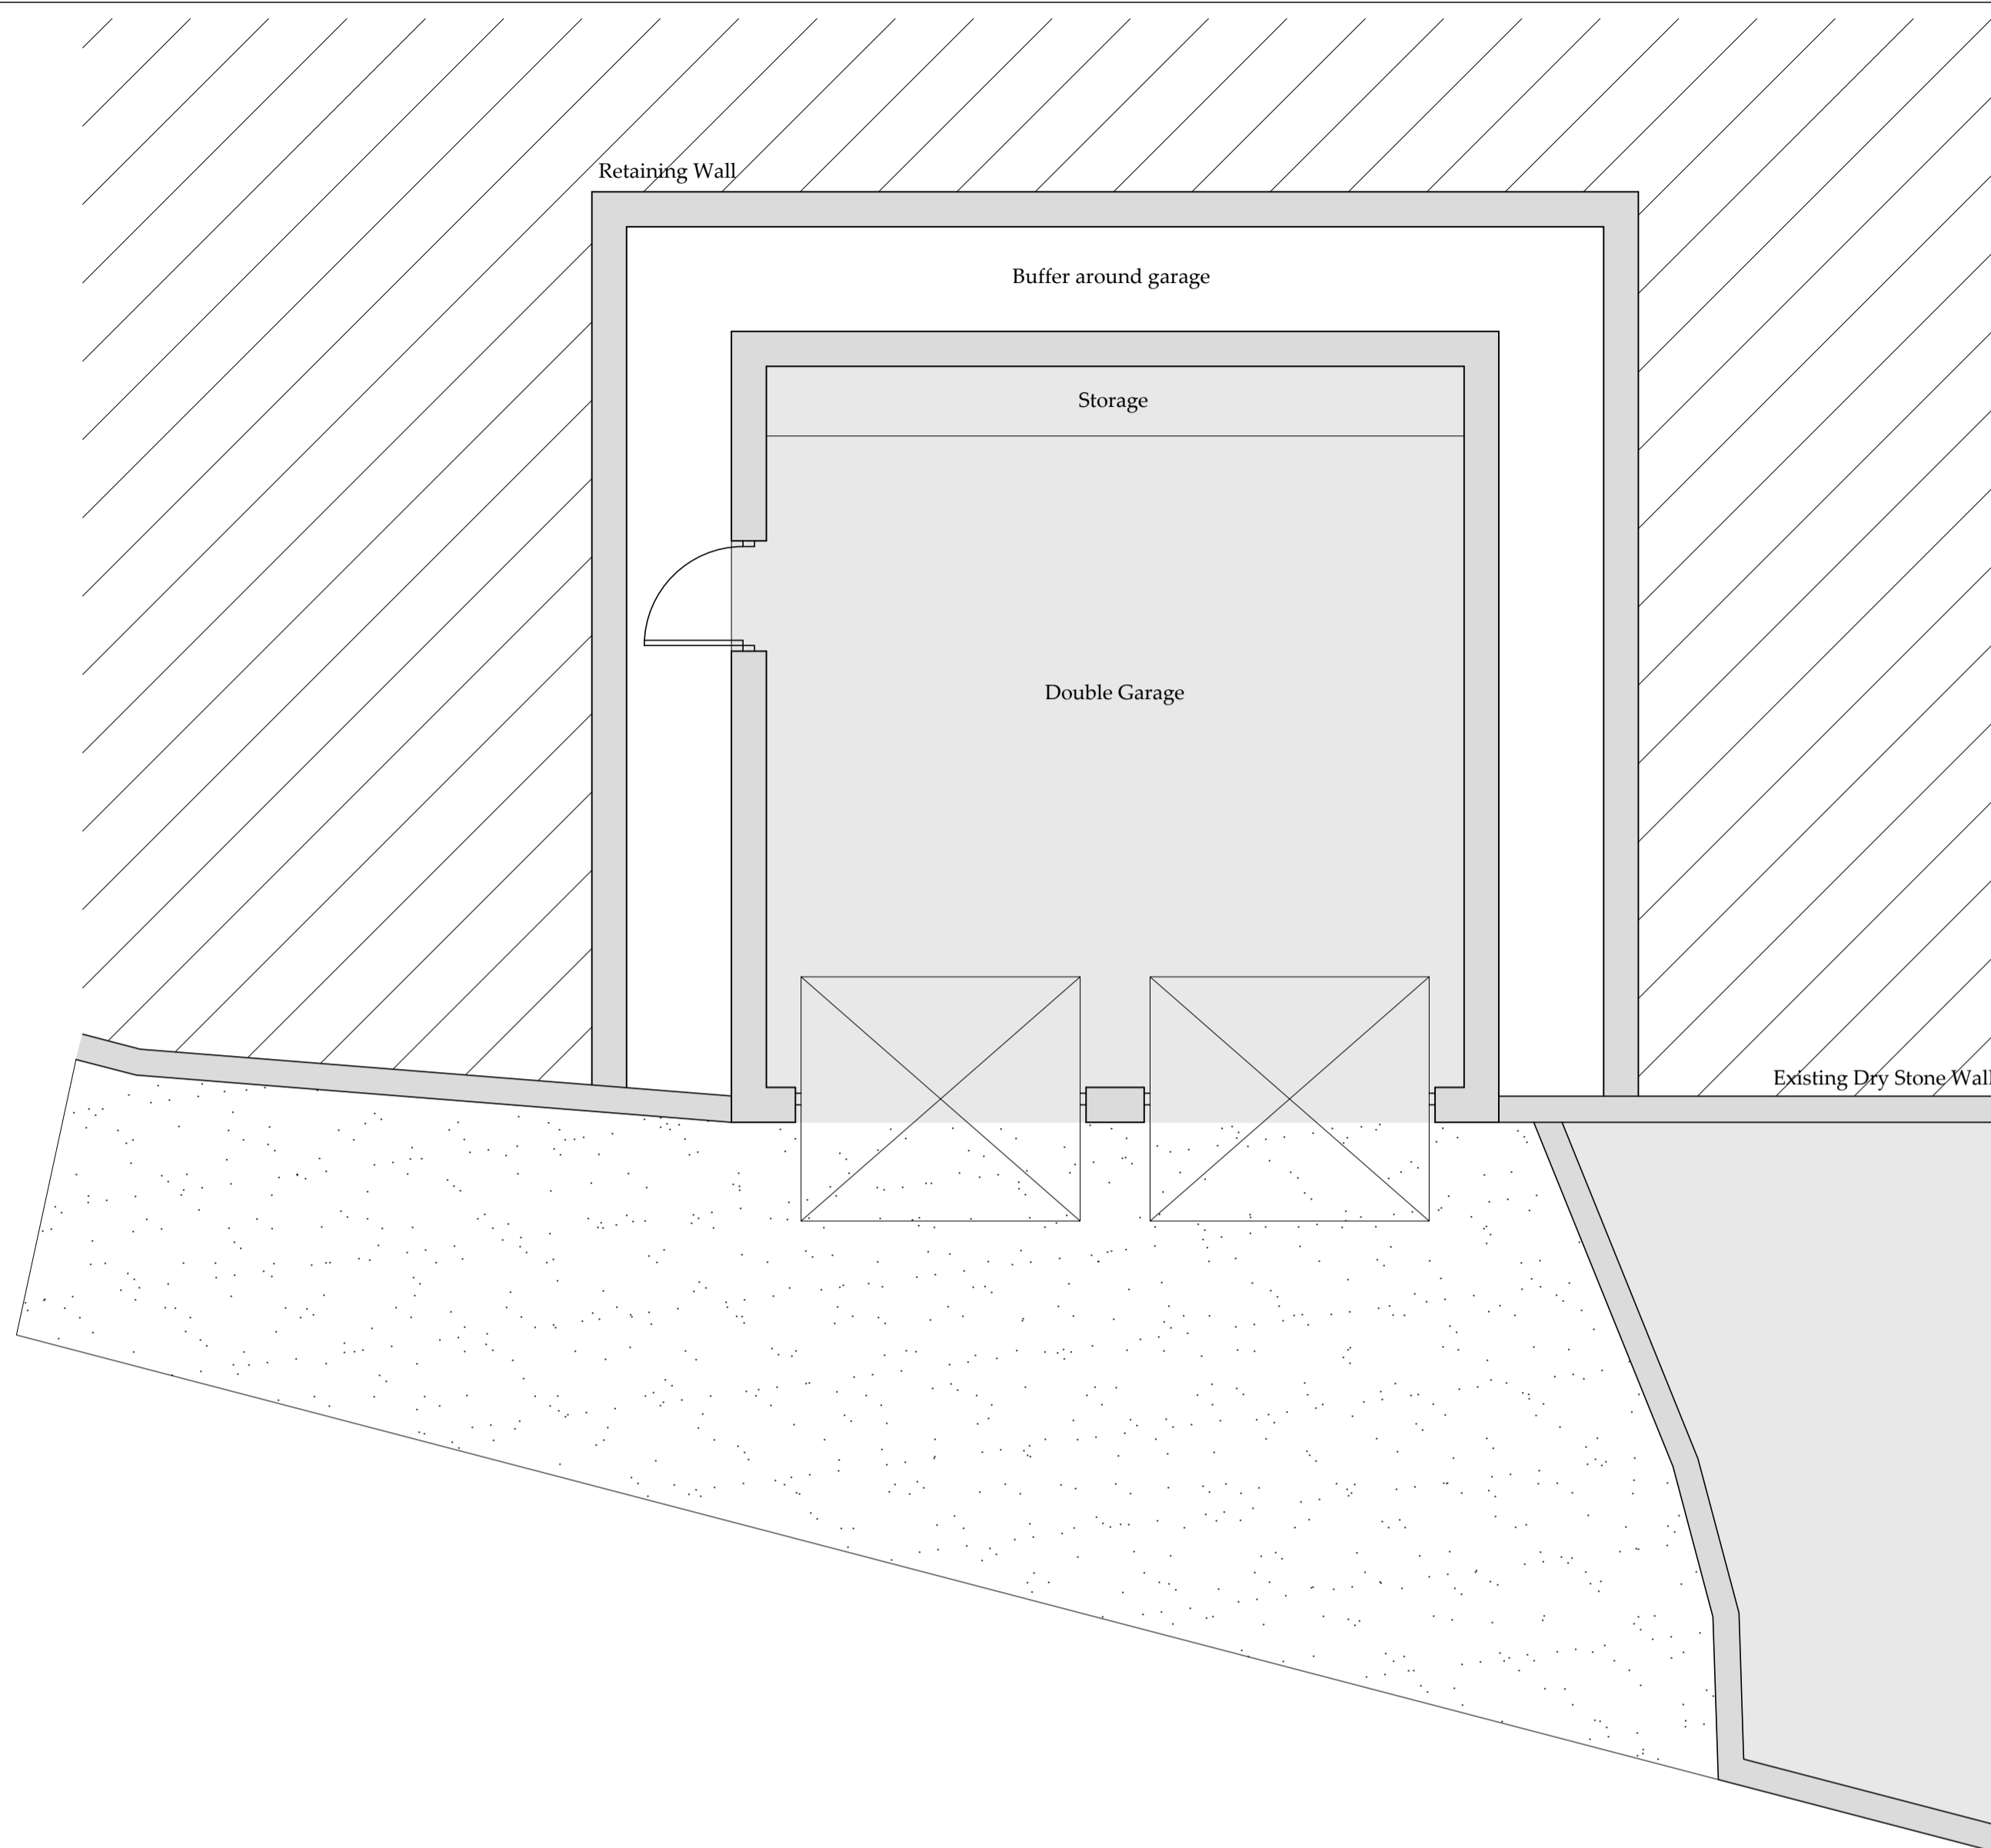

Proposed Garage Plan  
Scale 1:50

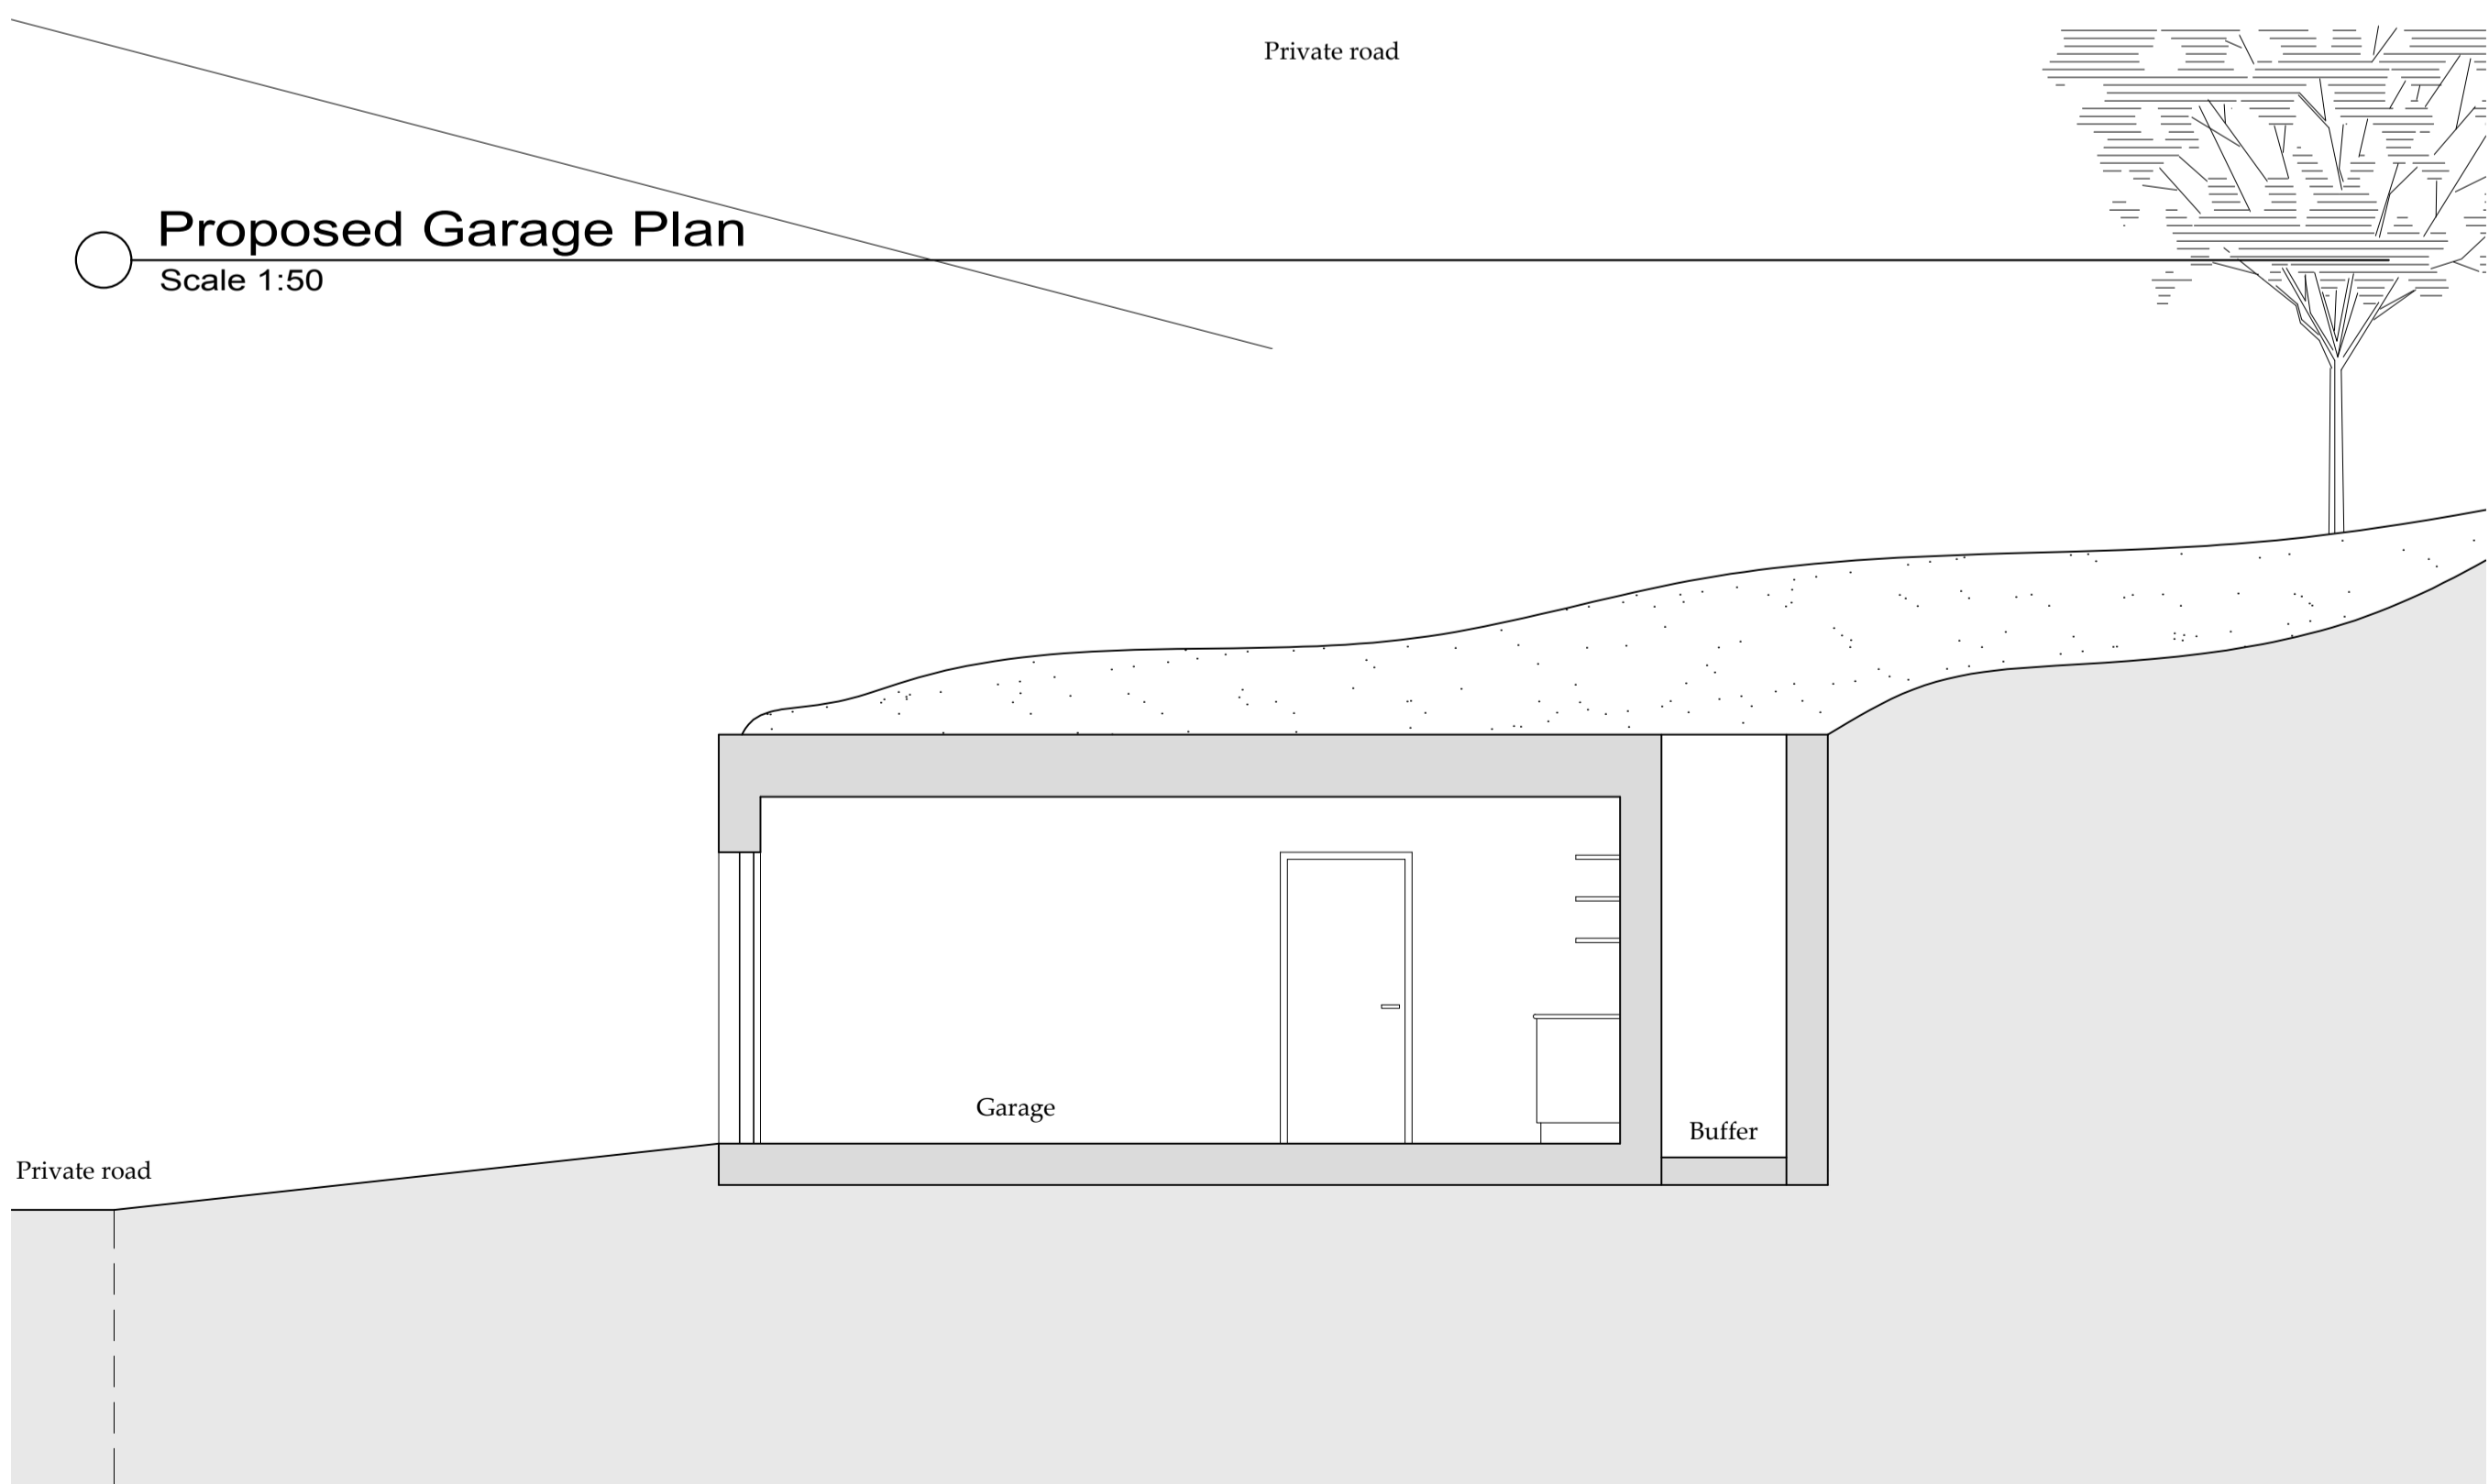

Proposed Garage Section  
Scale 1:50

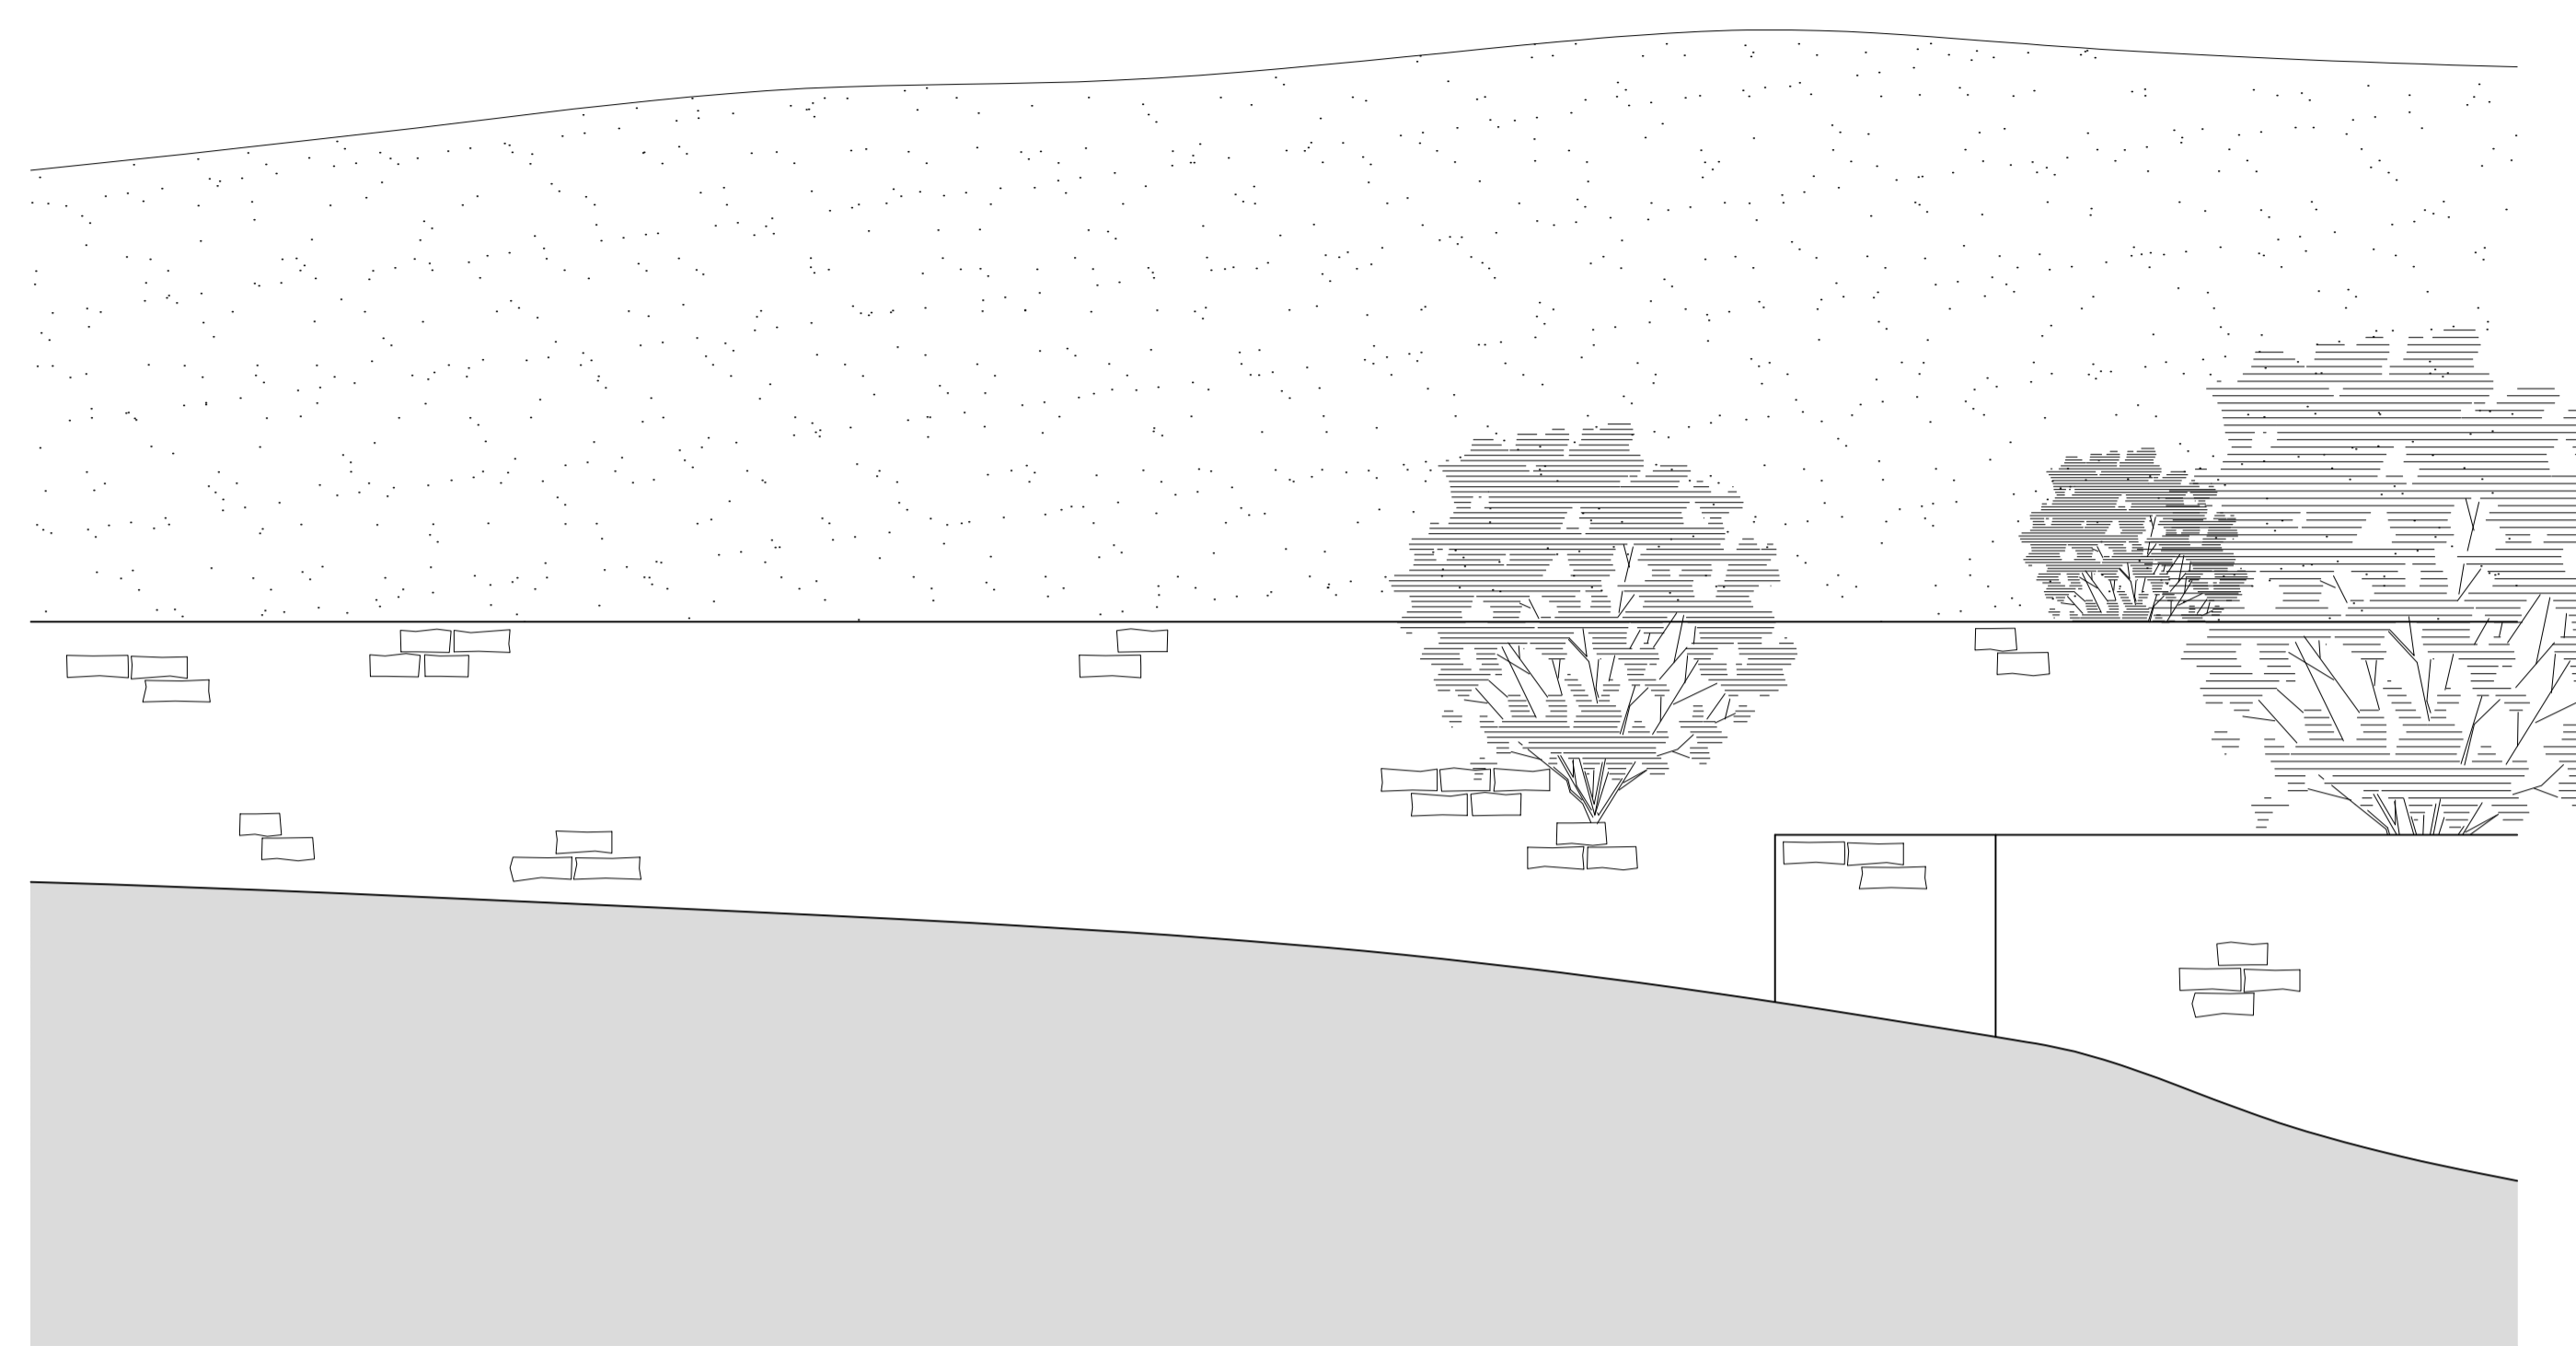

Existing Retaining Wall  
Scale 1:50



Proposed Garage Elevation  
Scale 1:50

Do not scale from this drawing, only figured dimensions are to be taken from this drawing. The contractor must verify all dimensions on site before commencing any work or shop drawings. The contractor must report any discrepancies before commencing work. If this drawing exceeds the quantities taken in any way, the technician is to be informed before work is initiated. Work within the construction (design and management) regulations 2015 is not to start until a health & safety plan has been produced. This drawing is copyright and must not be reproduced without consent of BHD Partnership Ltd. **CDM Regulations** Contractor must not start without 'Pre Construction Information' from Principle Designer. If unsure contact BHD. Contractor must agree the 'Principle Contractor' roll with the client prior to commencement of the works. Ensure if required under CDM2015 regulations that the project is notified to the HSE.

REV	DATE	BY	AMENDMENT
A	12.10.18	RB	First issue

**bhd**  
partnership  
Architecture + Engineering

Airy Hill Manor, Waterstead Lane,  
Whitby, N. Yorks. YO21 1QB.

CLIENT: Mr. David Wilson  
PROJECT: New Garage, Cragwell  
8A Aislaby, Aislaby

Drawing: Plan and Elevations

DRAWING STATUS: Preliminary

DRAWN: R. Braithwaite CHECKED: TH

SCALE & SIZE: As shown @ A1 DATE: 12.10.18

DRAWING No: D11372-03 REV: A