


Sycamore Cottage, Ampleforth YO62 4DX

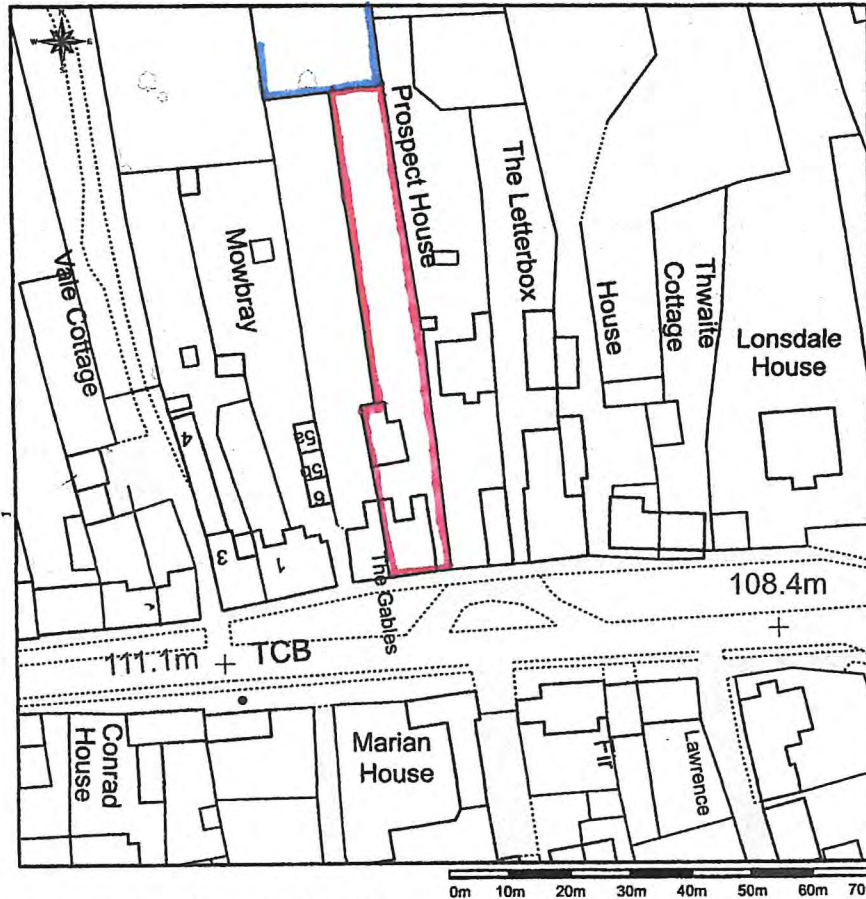


This Plan includes the following Licensed Data: OS MasterMap Colour PDF Location Plan by the Ordnance Survey National Geographic Database and incorporating surveyed revision available at the date of production. Reproduction in whole or in part is prohibited without the prior permission of Ordnance Survey. The representation of a road, track or path is no evidence of a right of way. The representation of features, as lines is no evidence of a property boundary. © Crown copyright and database rights, 2018. Ordnance Survey 0100031673

0m 10m 20m 30m 40m 50m 60m 70m







Scale: 1:1250, paper size: A4

R2237

NYMADA
07 NOV 2018

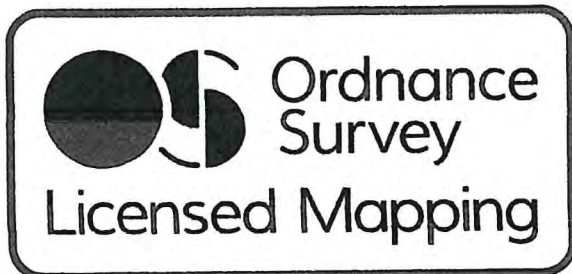

plans ahead by emapsite

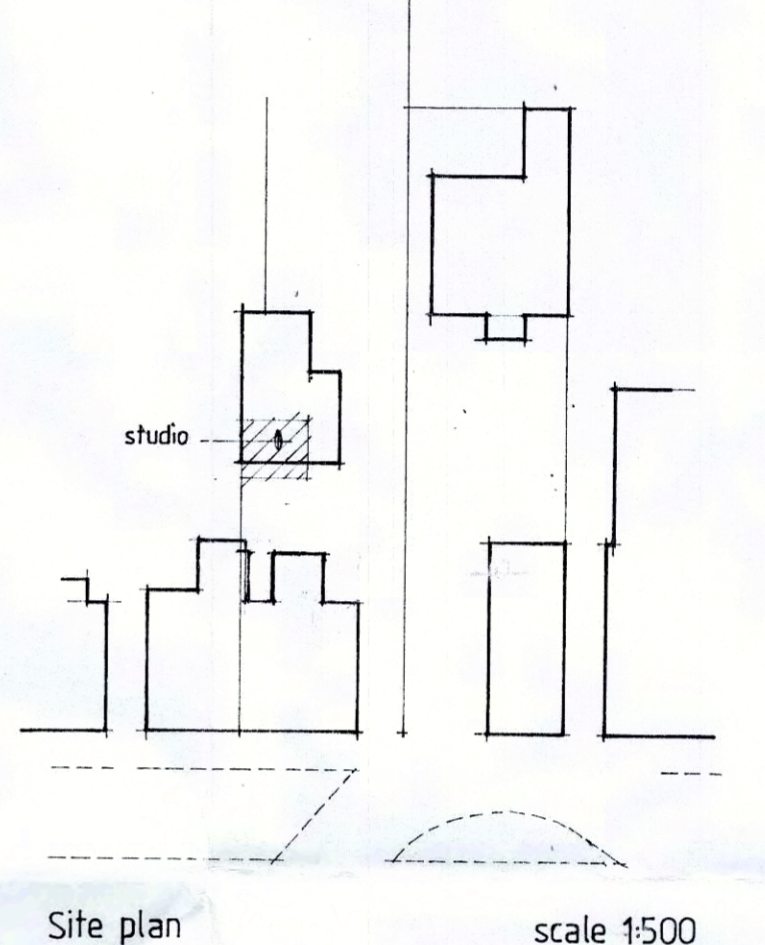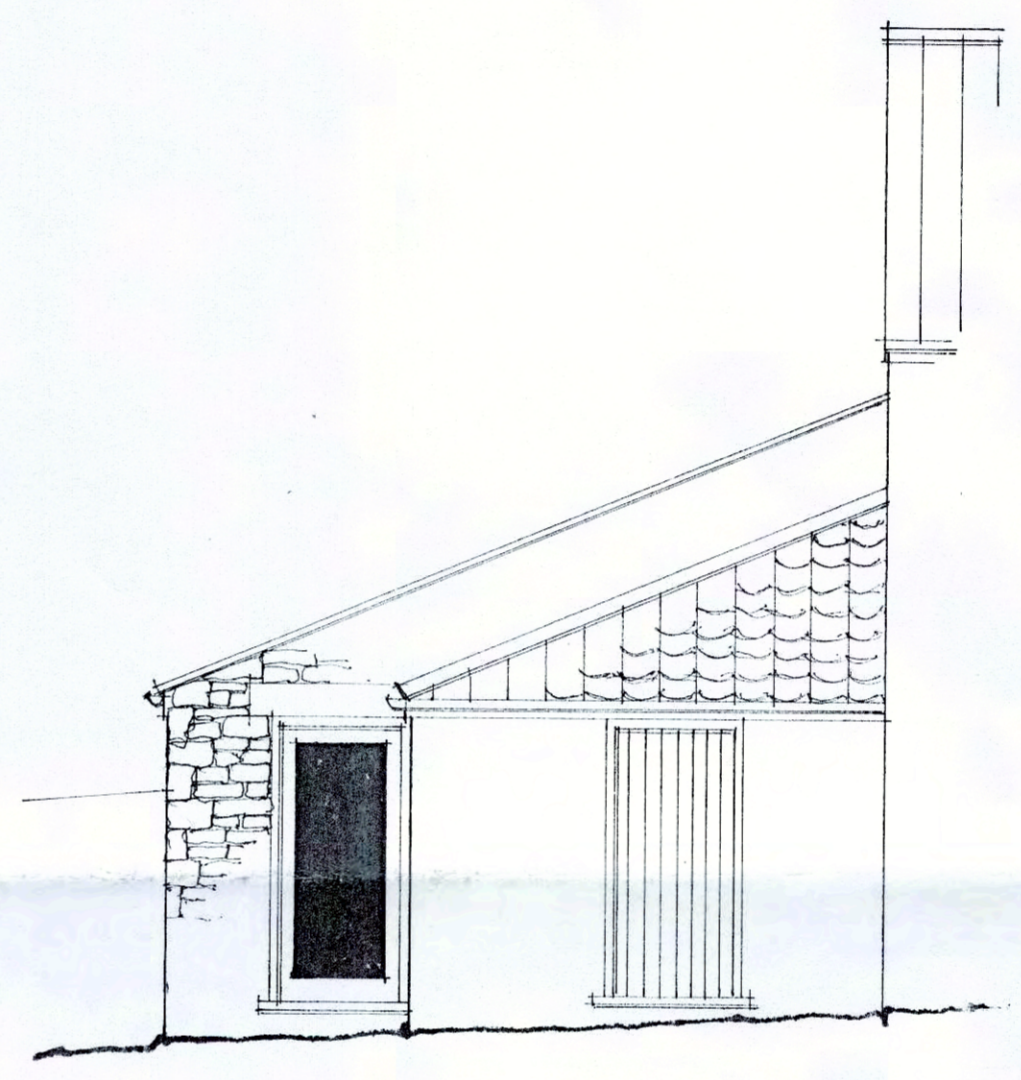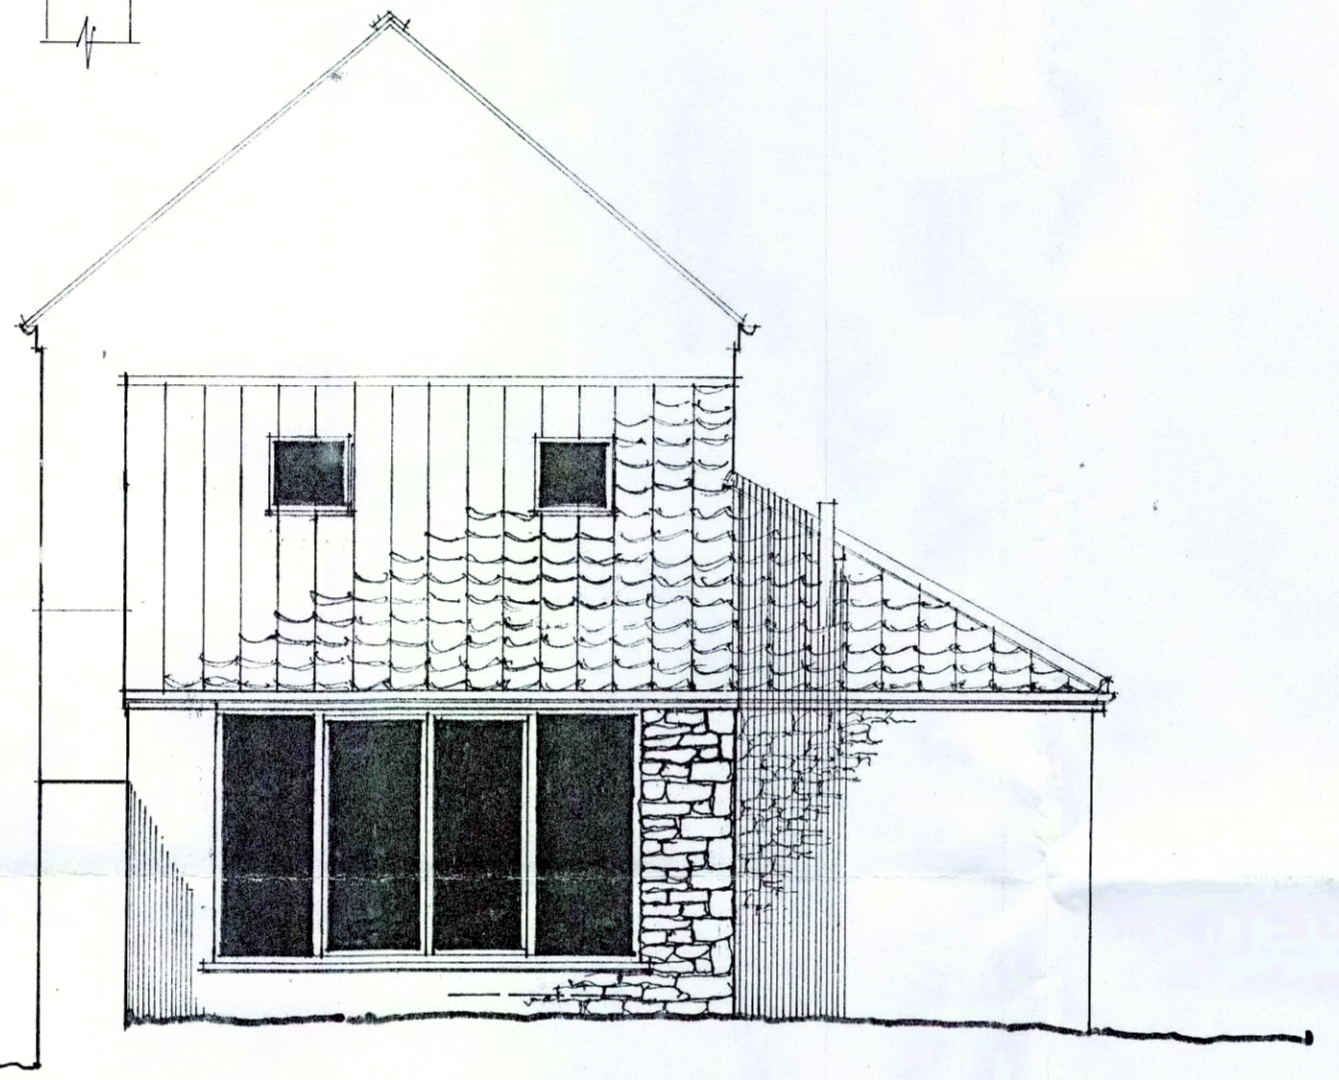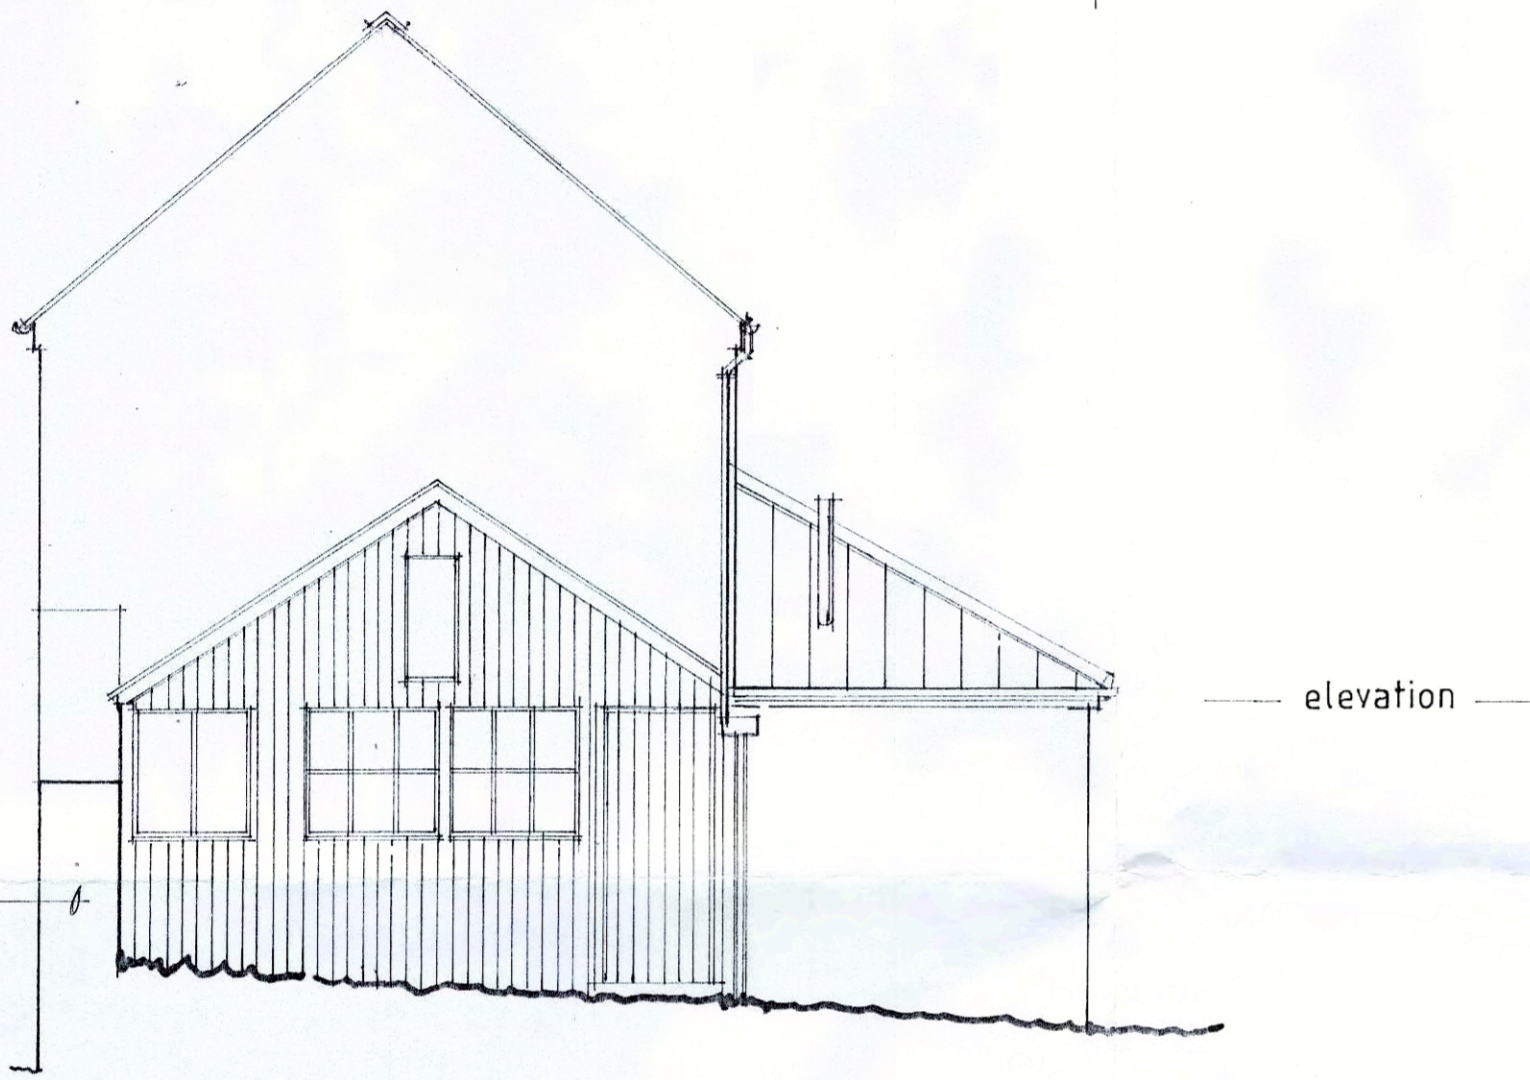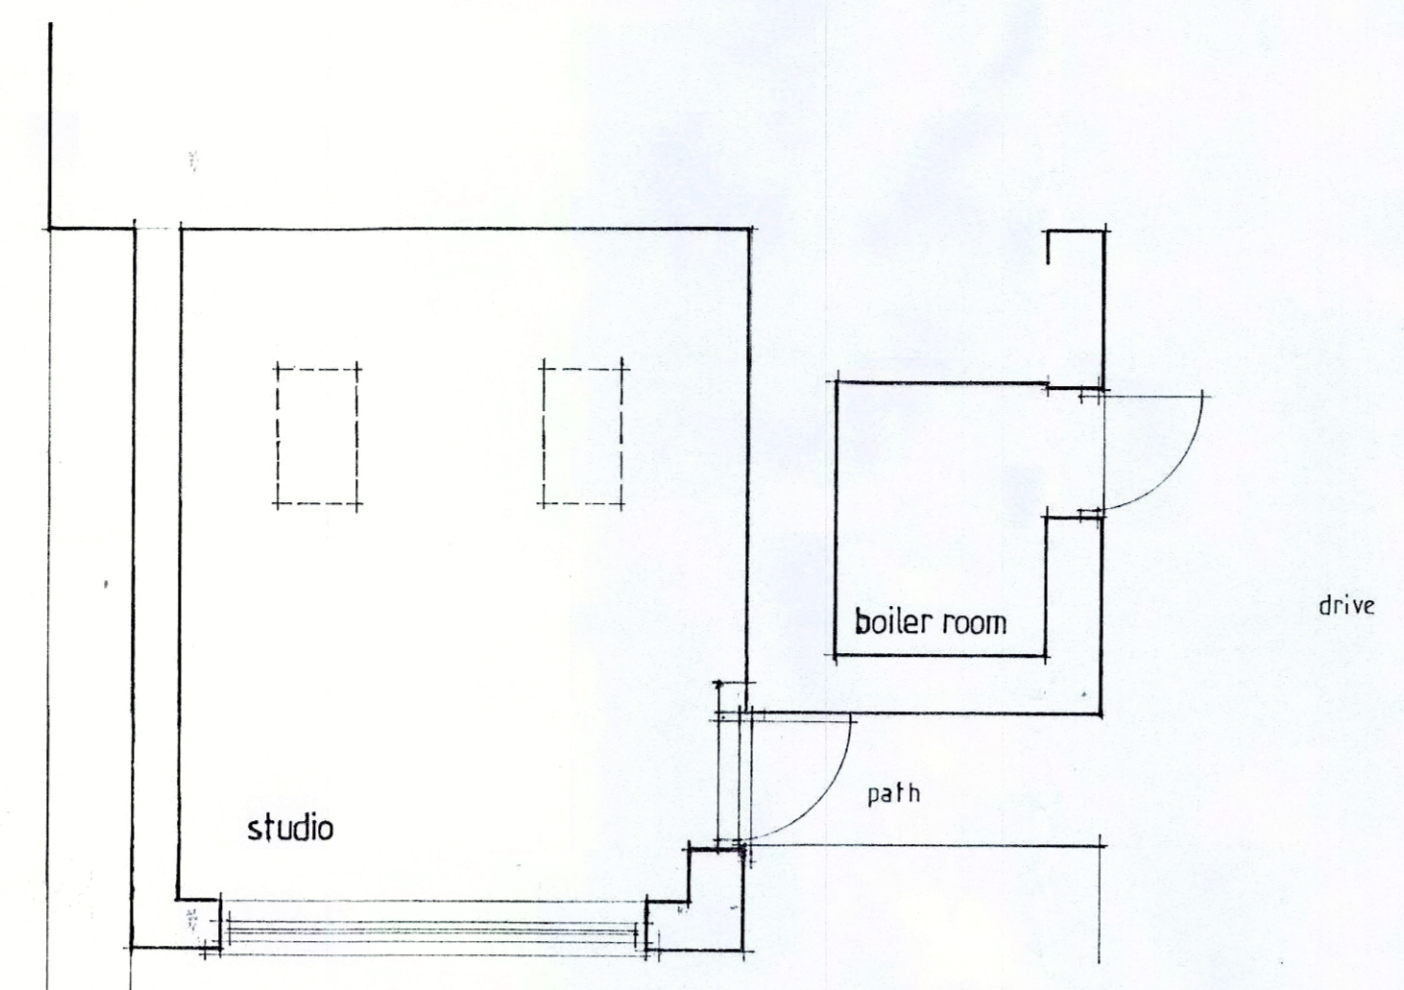
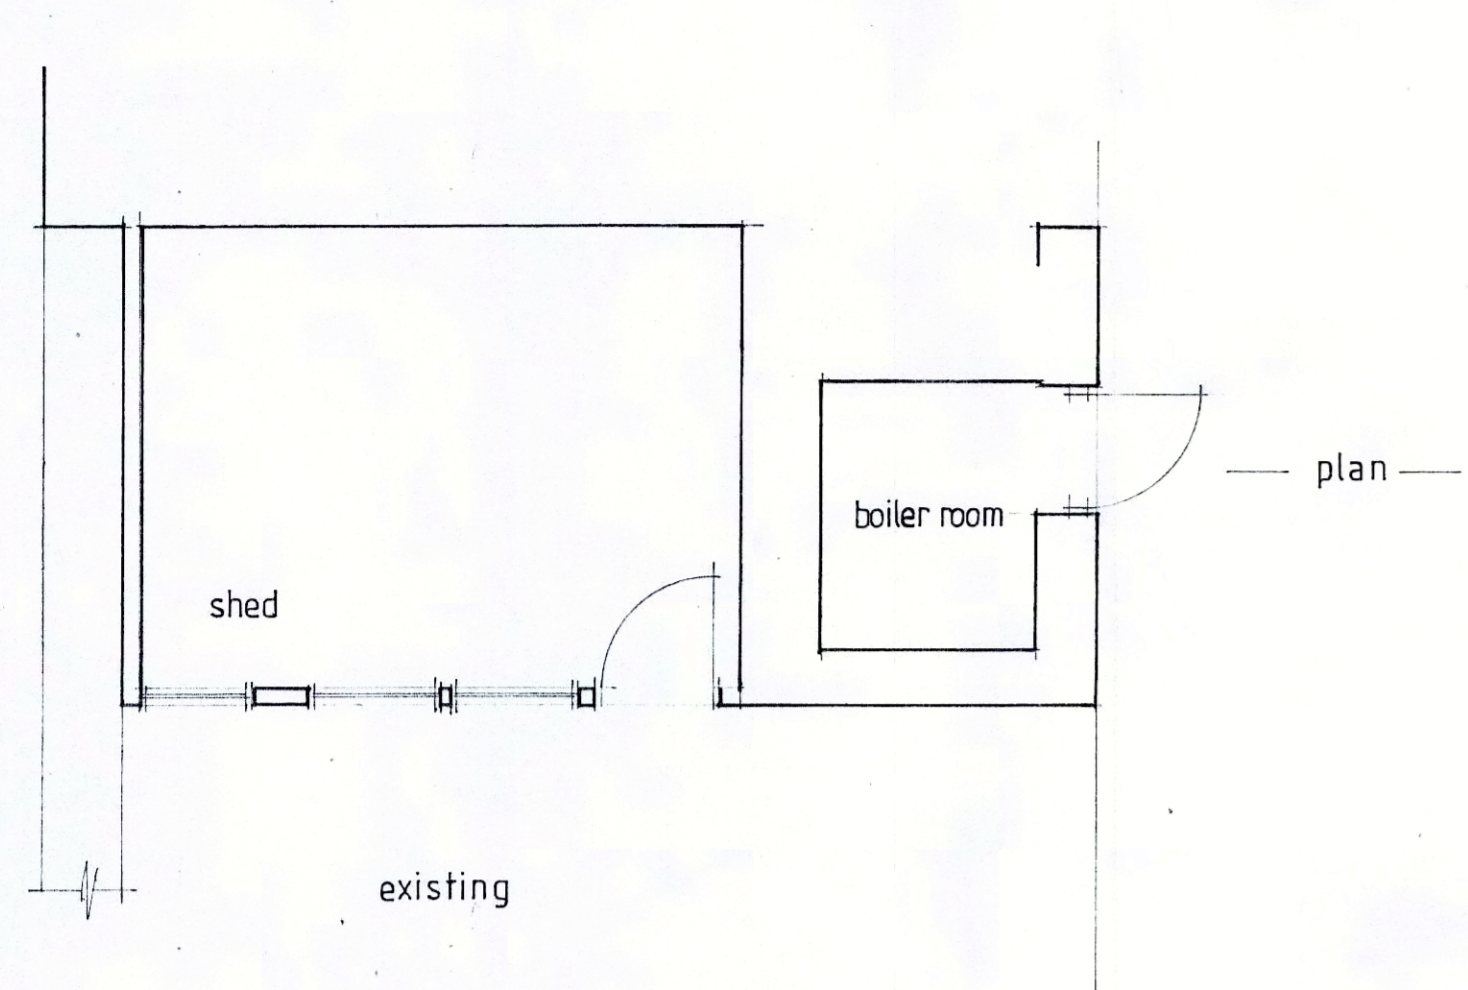


scale 1:500




Scale 1:250


Job Title Replacement outbuilding - studio at Sycamore Cottage West End Ampleforth for Mr Paul Judge	
Drawing Title Existing and proposed details	
Scale 1:50	Date October 2015
Ref. R 2237	Org. No. 01
Revisions X WINDOW DETAIL AMENDED SEPT. 2018	
PAUL ELM DipTP MRTPI Chartered Town Planner	

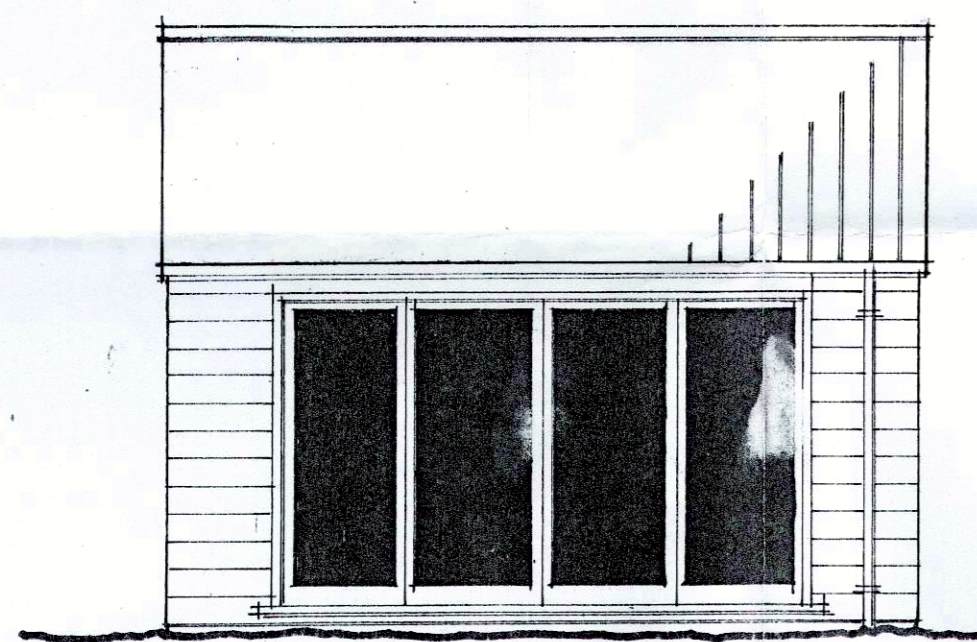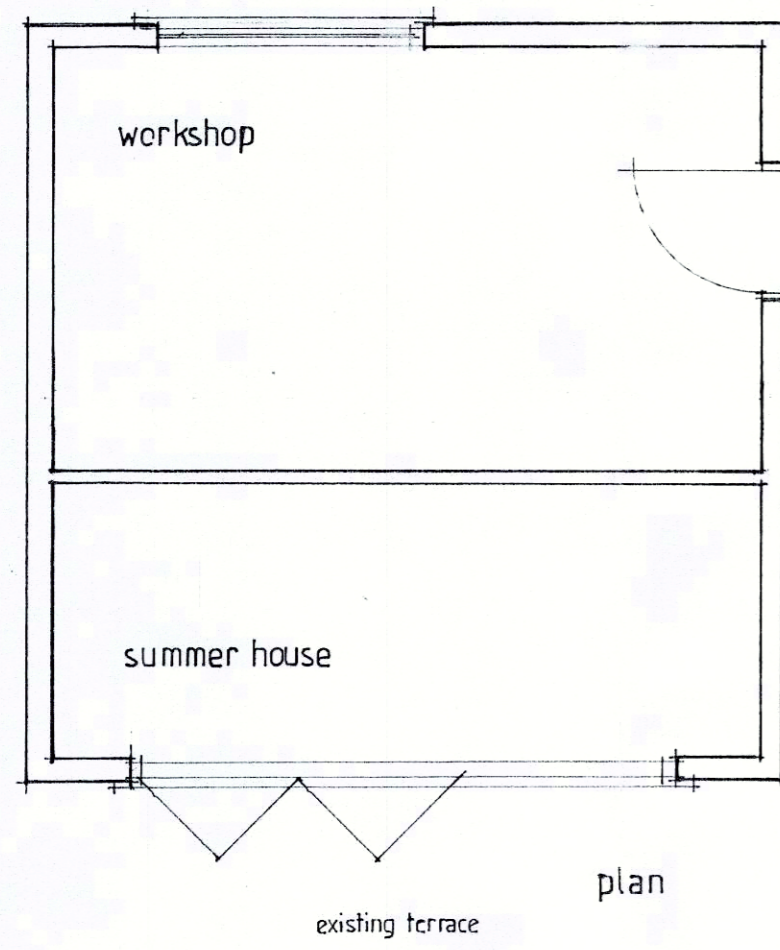


south

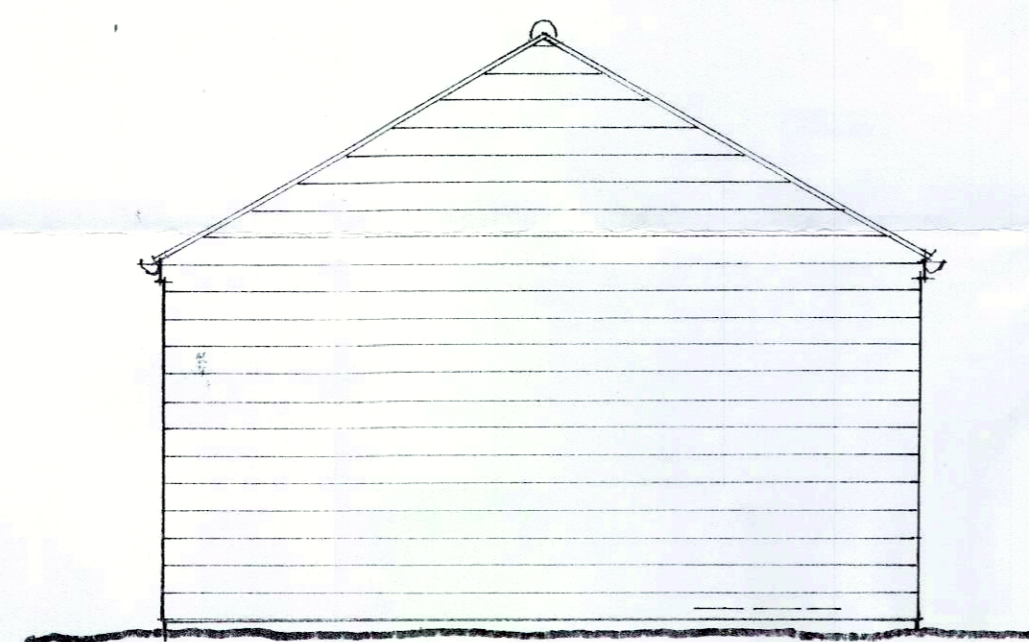

west

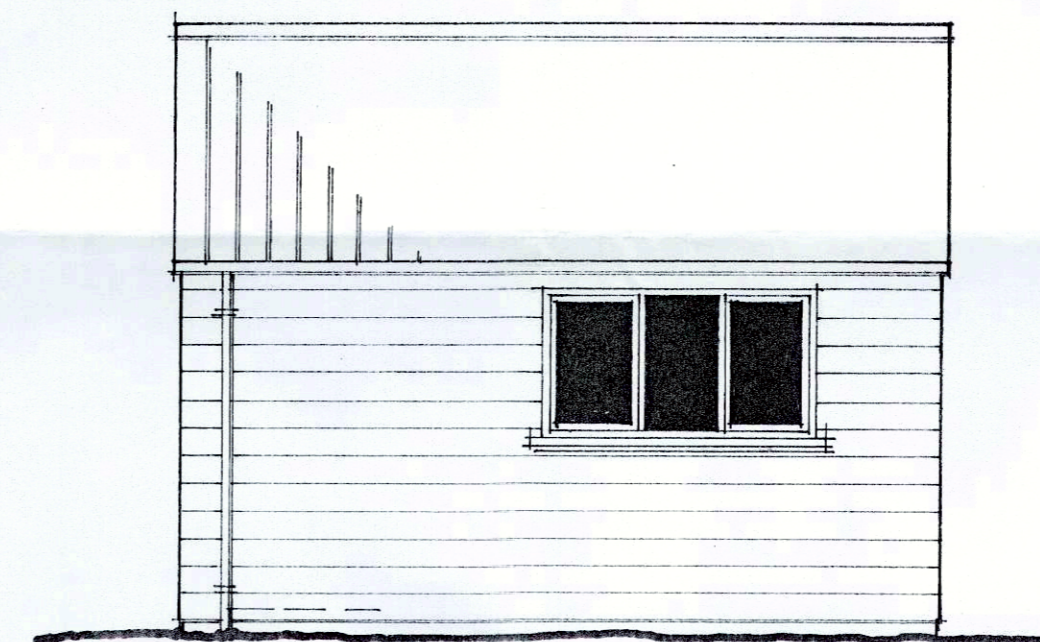

north

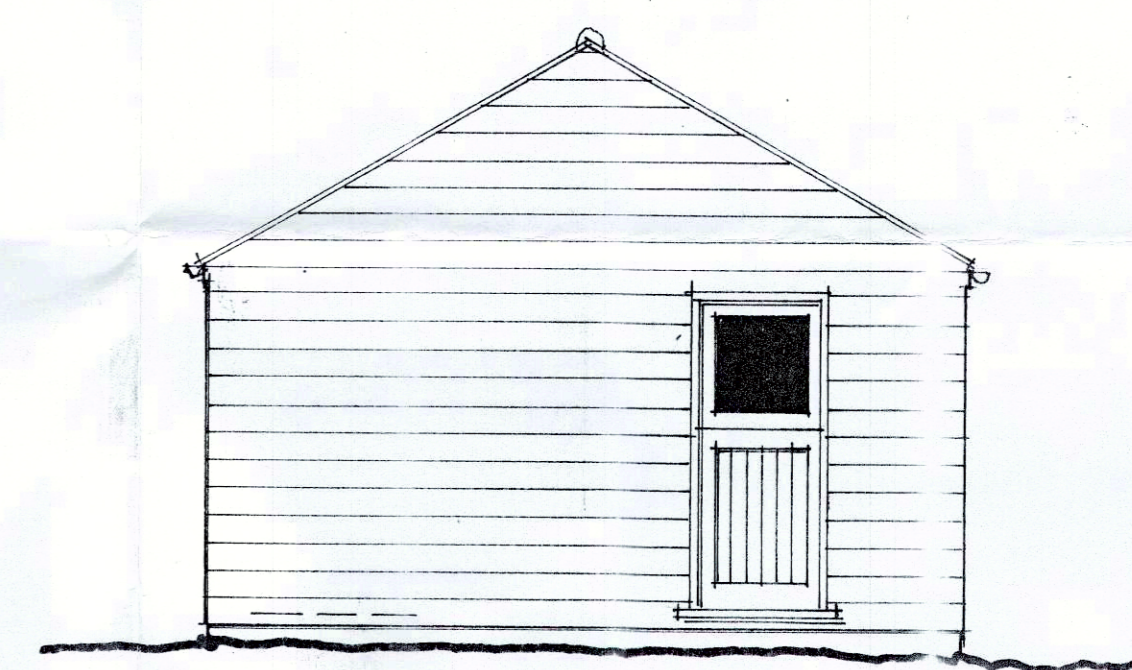

east

Job Title Proposed outbuilding to the rear of Sycamore Cottage Ampleforth for Mr Paul Judge	
Drawing Title Proposed details	
Scale 1:50	Date August 2016
Ref. R 2237	Org. No. 20
Revisions	
PAUL ELM Dip TP MRTPI Chartered Town Planner	