


Location Plan of YO22 5PX

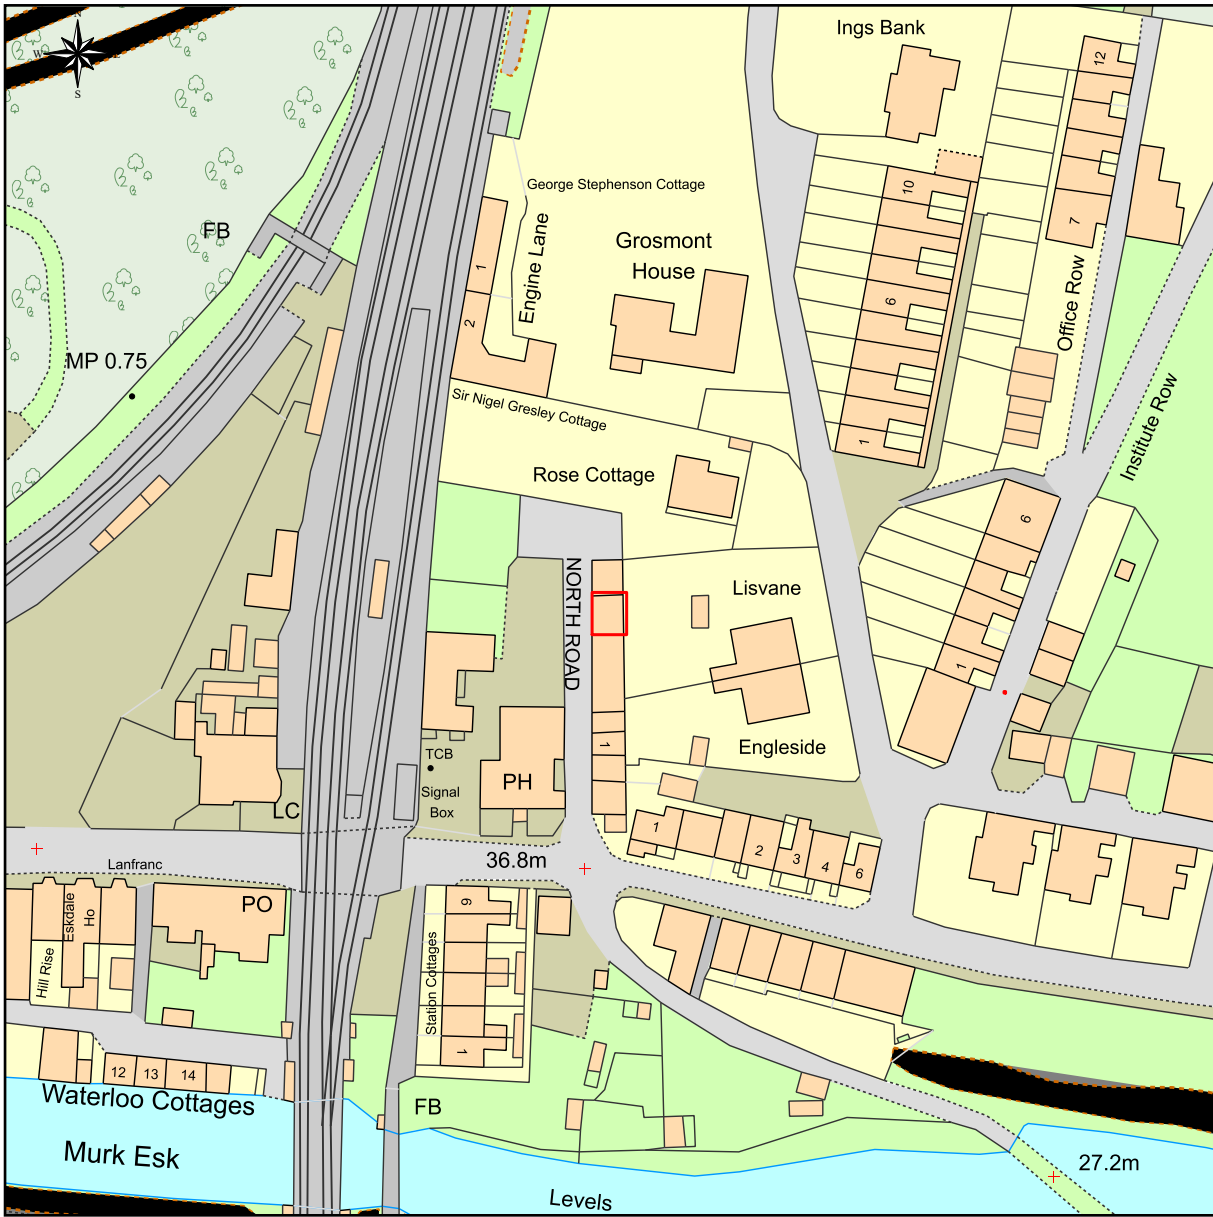

This Plan includes the following Licensed Data: OS MasterMap Colour PDF Location Plan by the Ordnance Survey National Geographic Database and incorporating surveyed revision available at the date of production. Reproduction in whole or in part is prohibited without the prior permission of Ordnance Survey. The representation of a road, track or path is no evidence of a right of way. The representation of features, as lines is no evidence of a property boundary. © Crown copyright and database rights, 2018. Ordnance Survey 0100031673

0m 20m 40m 60m 80m 100m

Scale: 1:1250, paper size: A4


NYMNPA
05/12/2018




plans ahead by emapsite™

Please note Box Room
No external window
Only Velux.


NYMNP
05/12/2018

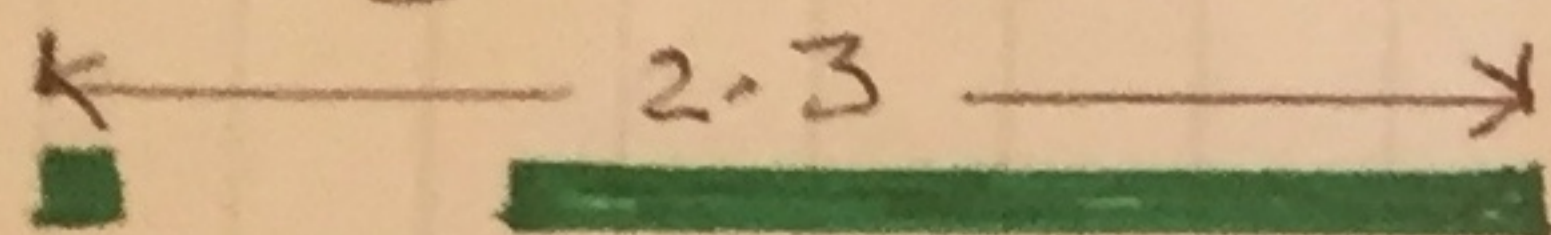

New Stud and Plaster board
Position.

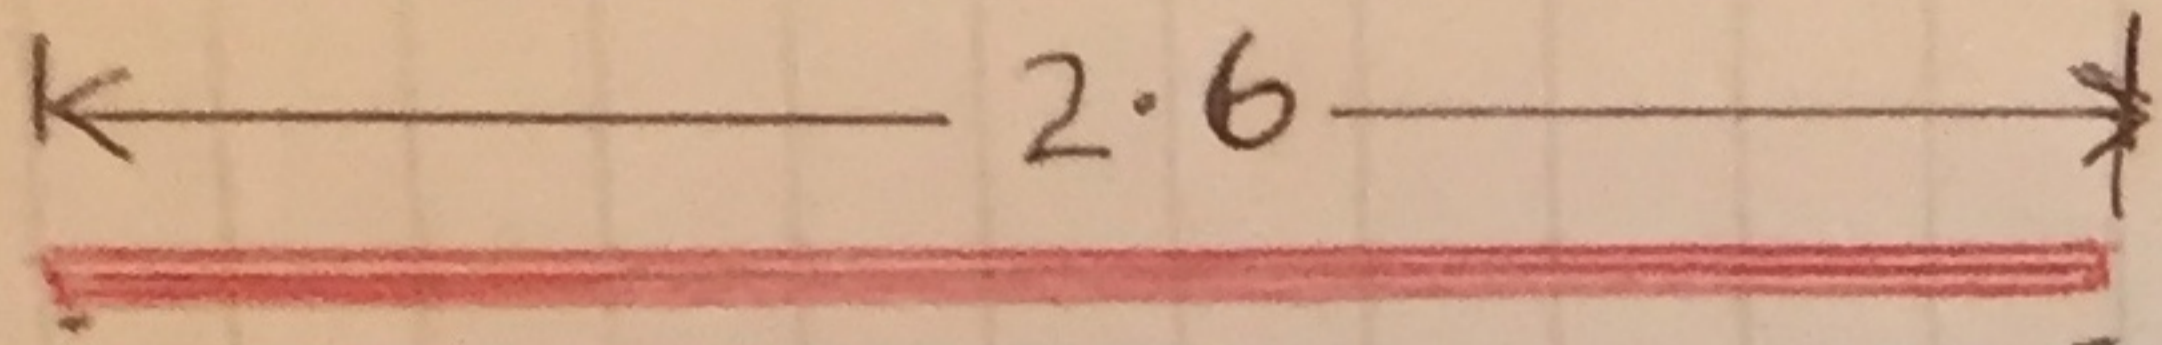

Stud + Plasterboard wall
to be removed.

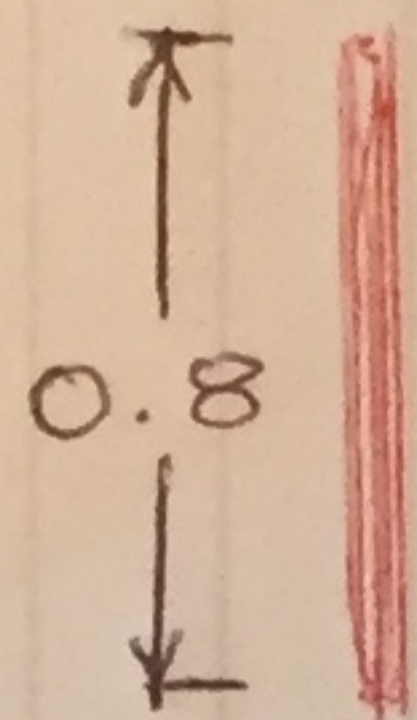

Block up doorway.
(Stud + Plasterboard.)

