

NYMNPA

12/11/2018

From: Rod Hepplewhite
Sent: 12 November 2018 10:37
To: Ailsa Teasdale
Subject: RE: NYM2018/0680/FL - The Old Mill, Littlebeck

Hello Ailsa,

I write in reply to your letter, dated 8th November, received by email regarding the above.

As requested, please find copies of the two location plans that were submitted with the application, annotated by the applicant to indicate the proposed parking arrangements. As you will note 2 spaces (already existing) on the south side of Riverside Cottage are allocated for the Proposed holiday cottage. The applicant has also shown the existing parking arrangements for Riverside Cottage, Mill House, Old Mill and Woodlands.

I trust that this is all that you require.

Kind regards

Rod Hepplewhite BSc (Hons) MRTPI
Director


*****Please note we have now moved into our new office – see address below. *****

PRISM  **PLANNING**

Milburn House, 17 Woodland Road, Darlington, DL3 4BJ

<http://www.prism-planning.com>



FOLLOW US ON 

Our full terms and conditions can be viewed by clicking here [Terms and Conditions](#)

From: Ailsa Teasdale
Sent: 08 November 2018 17:29
To: Rod Hepplewhite
Subject: NYM2018/0680/FL - The Old Mill, Littlebeck

Dear Mr Hepplewhite

Please find attached a letter with regard to the above matter.

Regards,

Mrs Ailsa Teasdale
Senior Planning Officer

NYMNPA

12/11/2018

My Normal Working Hours are 9am-5pm **Tuesday to Thursday**.

For **planning application post or general enquiries** please respond to :
planning@northyorkmoors.org.uk to allow your email to be logged and acknowledged
without any delay on days when I am not at my desk. Thank you.


North York Moors National Park Authority The Old Vicarage, Bondgate, Helmsley, York
YO62 5BP

Tel: 01439 772700
www.northyorkmoors.org.uk

AMENDED

NYMNPA

12/11/2018

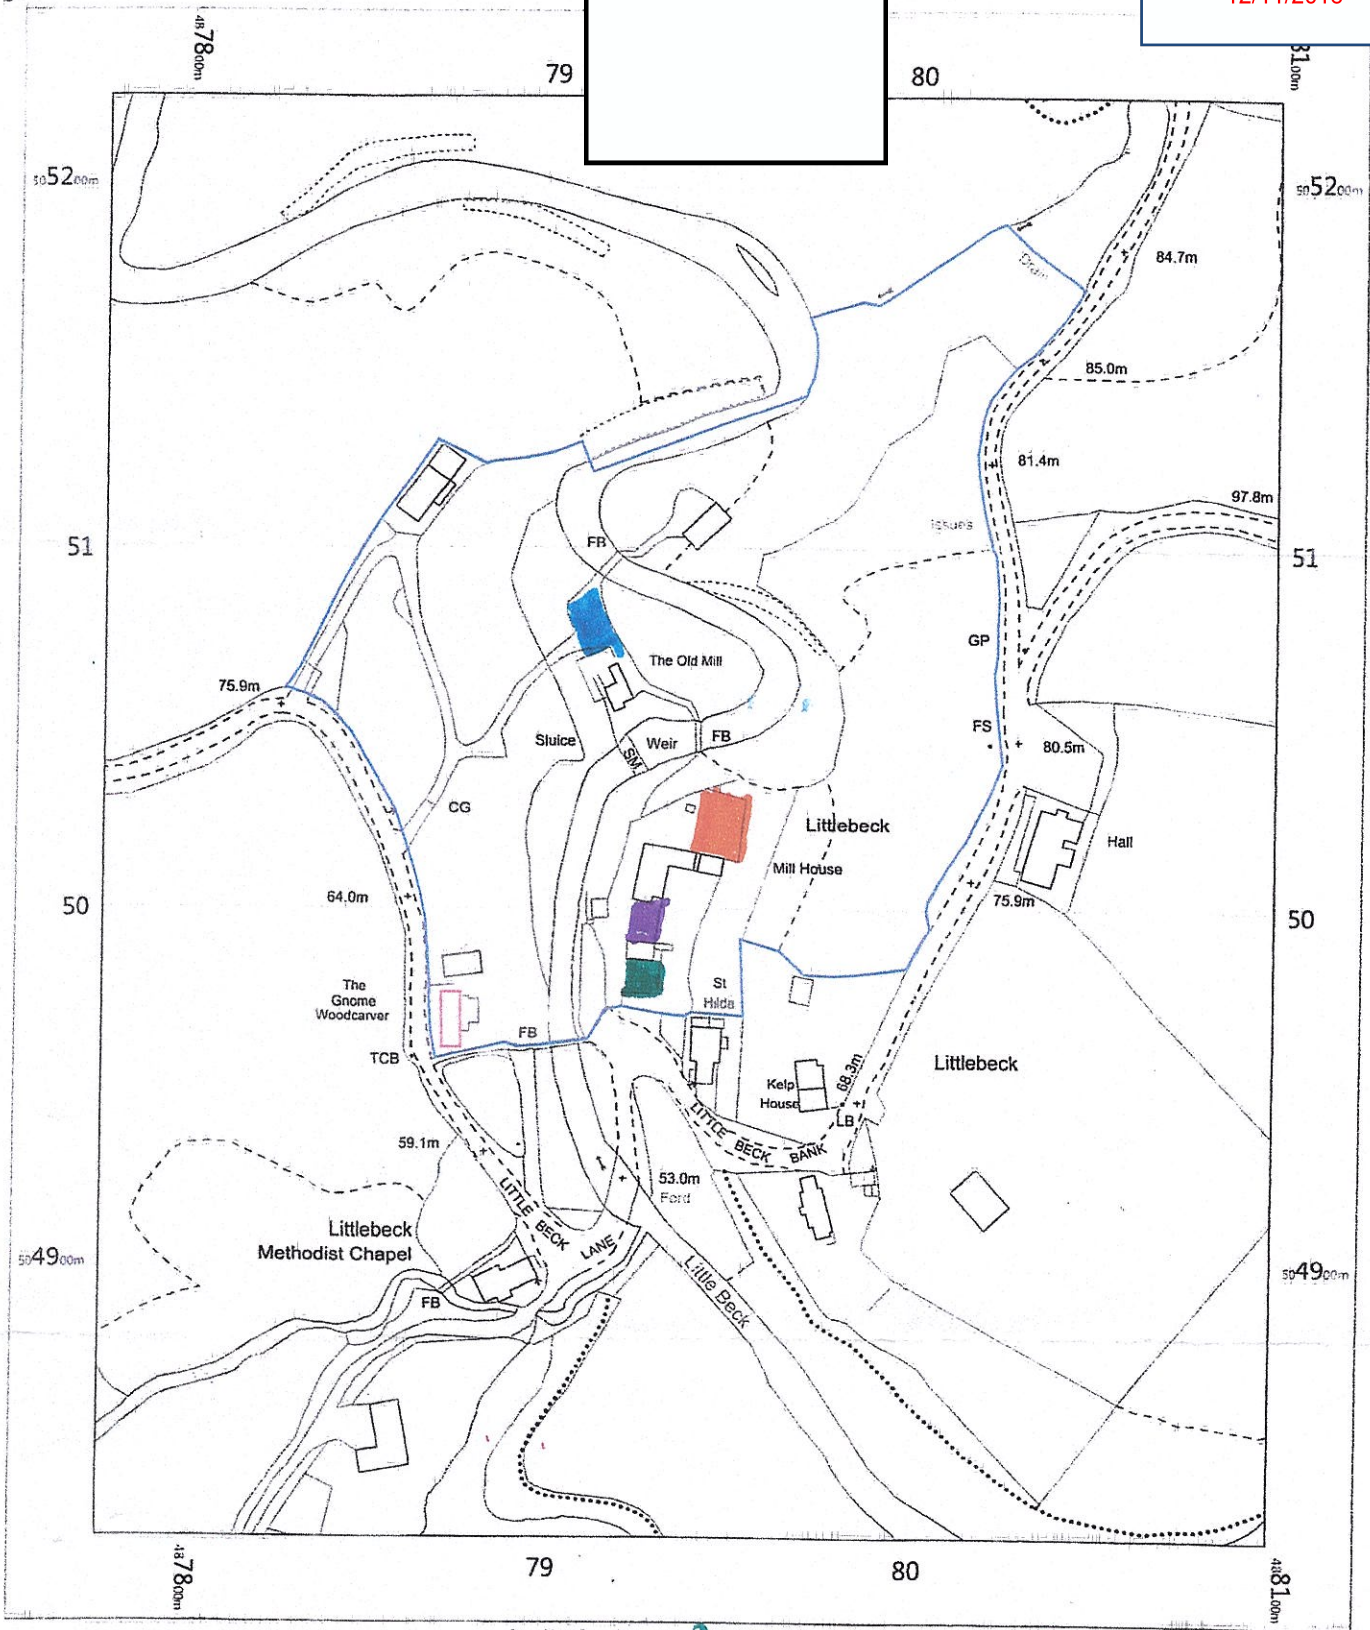

PROPOSED CAR PARK FOR
GNOME WOODCARVERS 2 CARS

CAR PARK FOR RIVERSIDE
2 CARS

OS MasterMap 1250/2500/10000 scale
Friday, August 10, 2018, ID: CM-00733774
www.centremapslive.co.uk

1:2000 scale print at A4, Centre: 487938 E, 505025 N

© Crown Copyright Ordnance Survey. Licence no. 100019980


CAR PARK FOR MILL HOUSE

CAR PARK FOR OLD MILL & WOODLANDS

AMENDED

NYMNP

12/11/2018

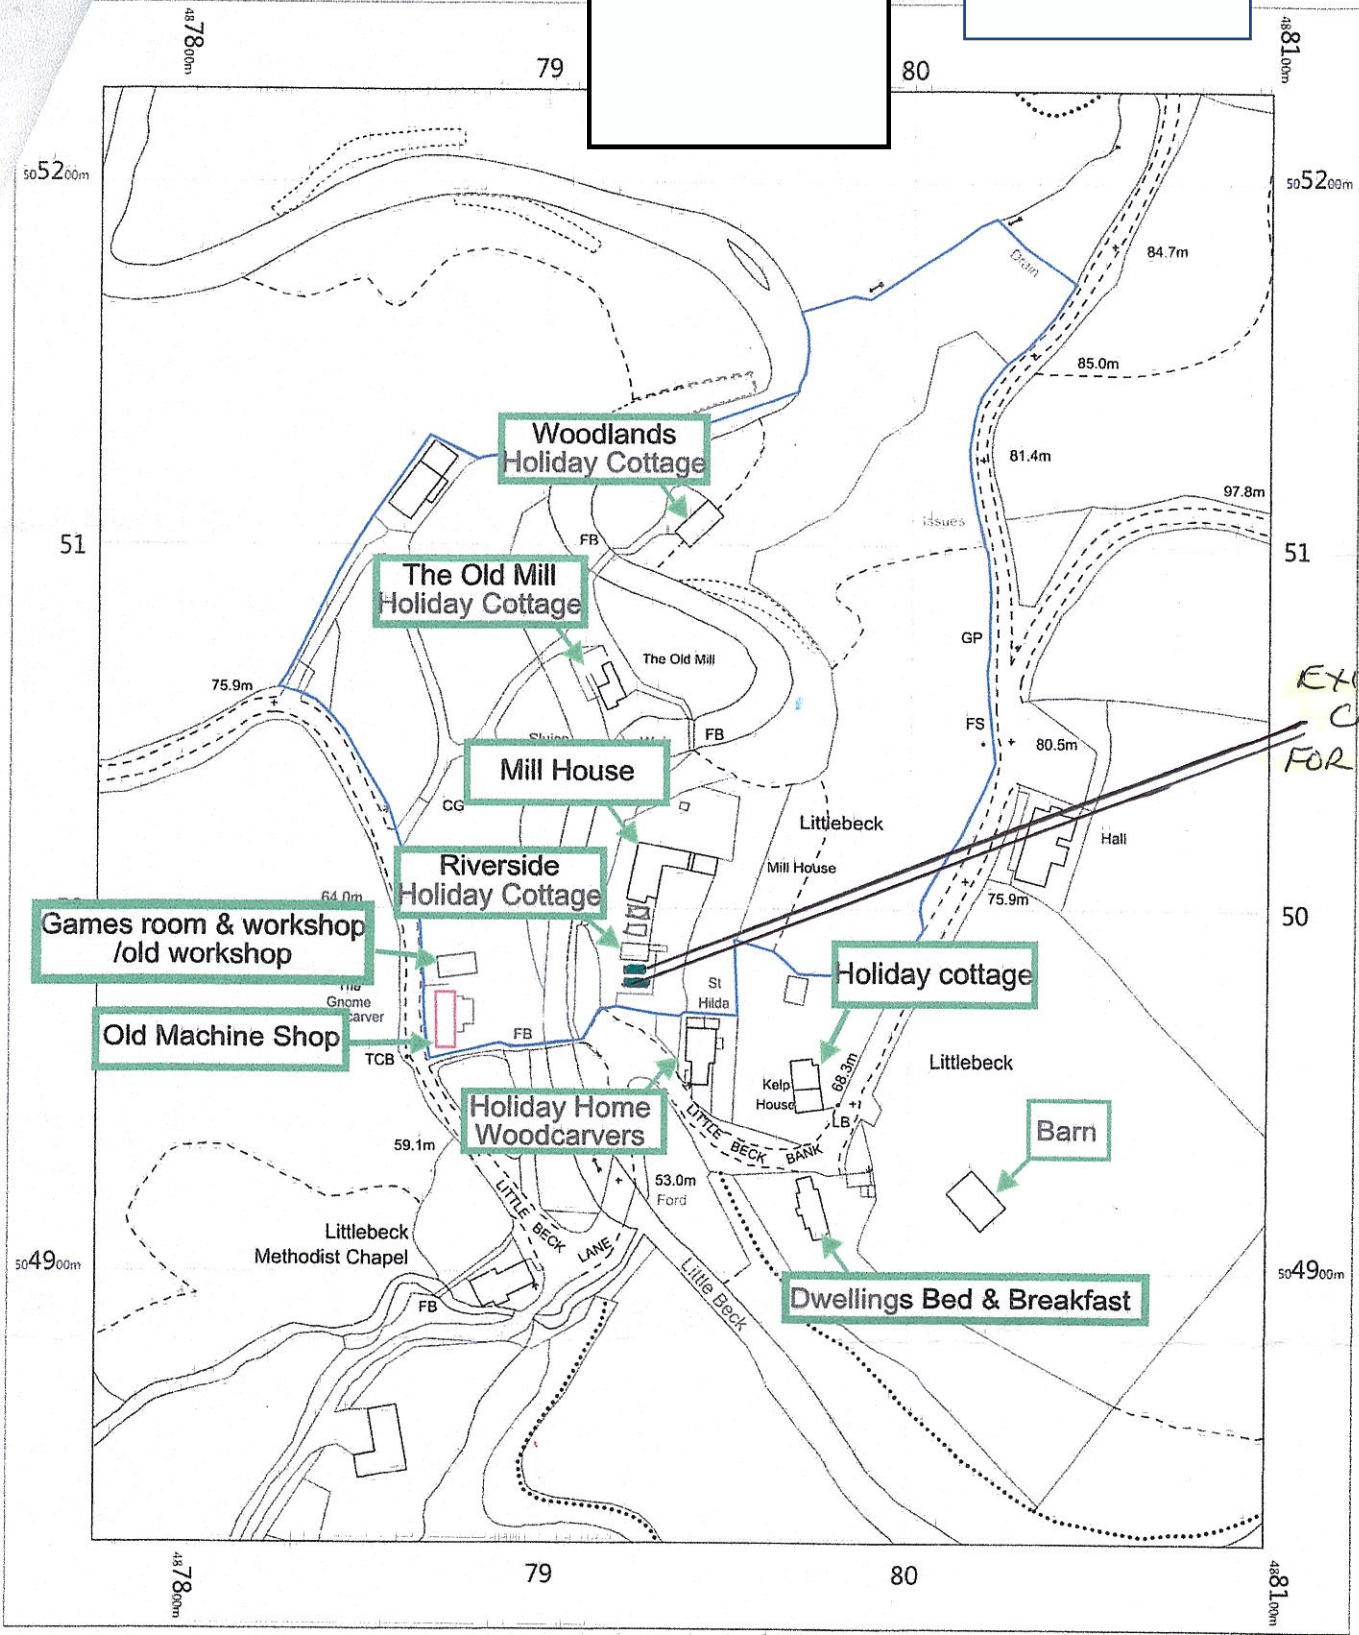

EXISTING CAR PARK FOR 2 CARS

OS MasterMap 1250/2500/10000 scale
Friday, August 10, 2018, ID: CM-00733774
www.centremapslive.co.uk

1:2000 scale print at A4, Centre: 487938 E, 505025 N

©Crown Copyright Ordnance Survey. Licence no. 100019980