

NYMNP

19/12/2018

From: Will Tyson
Sent: 19 December 2018 12:29
To: Jill Bastow
Subject: Cumboots Dairy Farm - Storage Building - NYM/2018/0679/AGRP

Dear Jill

With reference to the above site and your comments regarding the siting of the proposed straw and storage building please now find attached an amended site plan for your information

As you will see the applicants have decided to adjust the location of the proposed building in accordance with your comments and to not affect the adjacent hedge what so ever

I hope the attached is all ok and if you need any further information please let me know

Kind regards

Will


William Tyson BSc (Hons) MRICS FAAV

For and on behalf of Cundalls Chartered Surveyors
15 Market Place
Malton
North Yorkshire
YO17 7LP

Site Plan - Storage Building at Cumboots Dairy Farm, Scalby

AMENDED

NYMNPA
19/12/2018

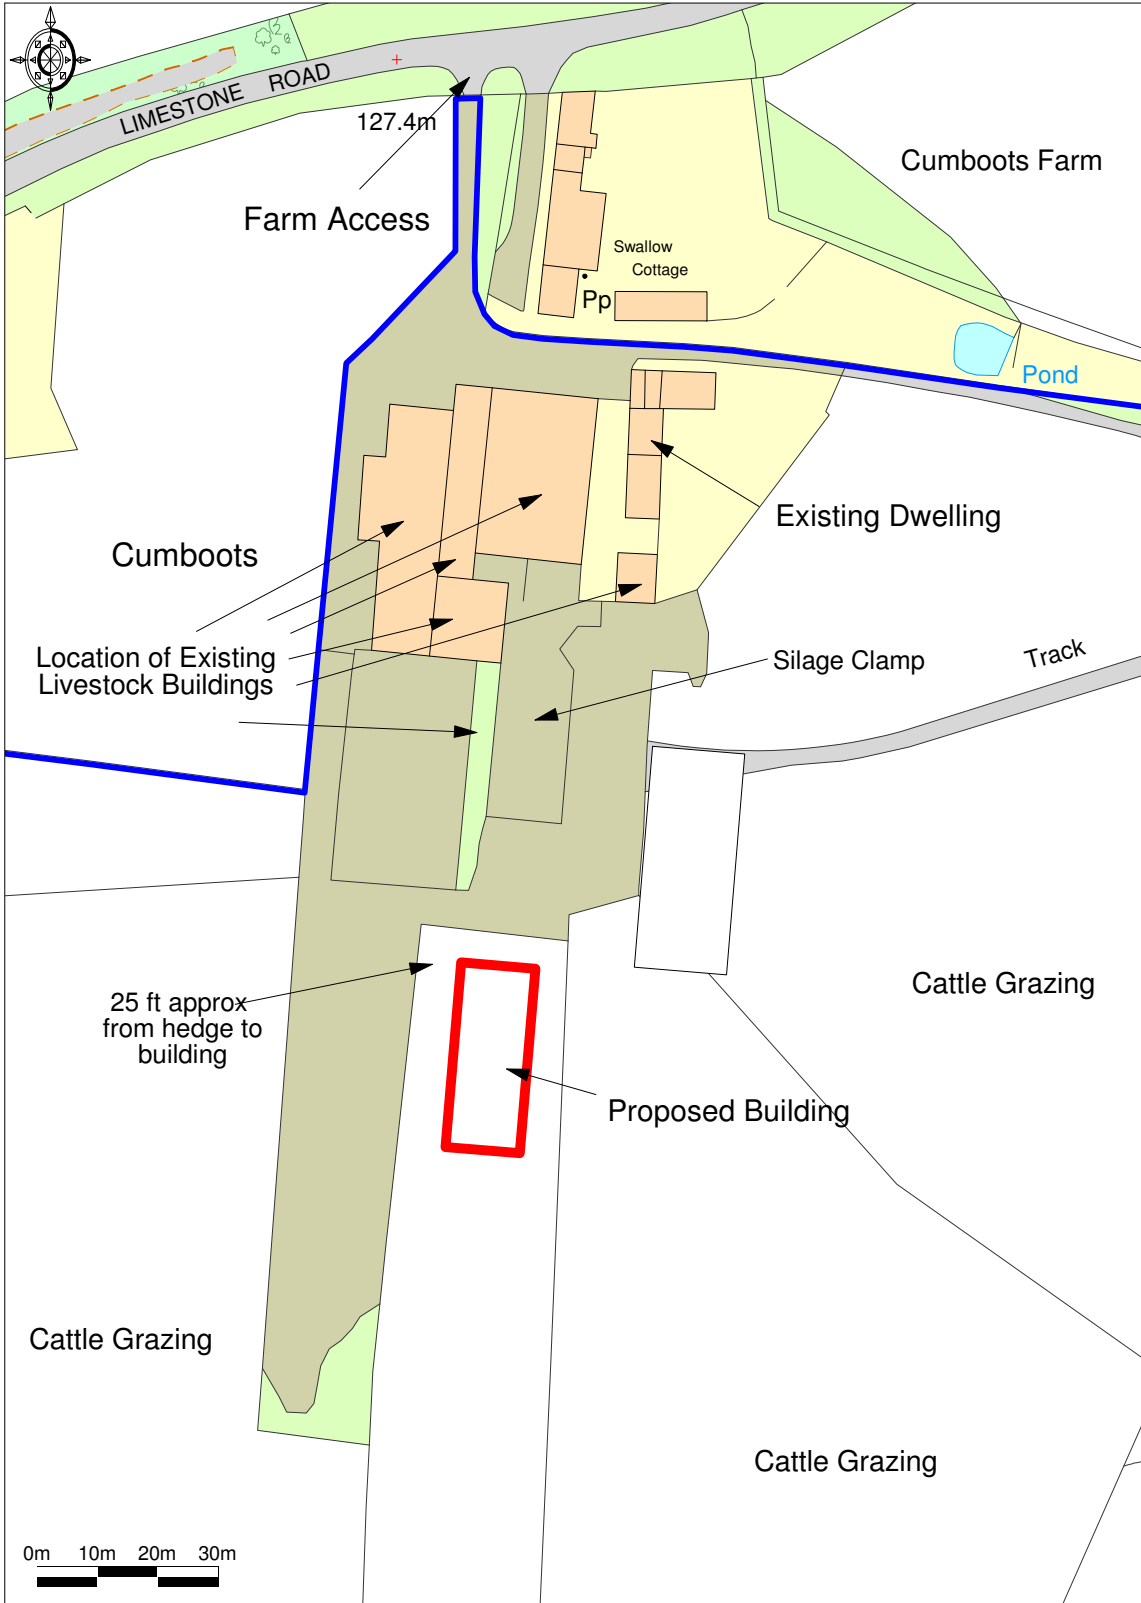

Ordnance Survey © Crown Copyright 2018. All rights reserved.
Licence number 100022432. Plotted Scale - 1:1250

Applicant - P & JR Emsley

