

NYMNP  
01/02/2019



# SUSANNAH HILL COTTAGE, BROWSIDE, RAVENSCAR

ALTERATIONS AND EXTENSIONS  
FOR DAVID BOWES  
JANUARY 2019  
SITE LAYOUT  
1:1250 @ A4  
**RL 18.01.02A**




NYMNP


23/01/2019

BROW HILL - MR & MRS BALLIN

BROW COTE - DAVID BOWES

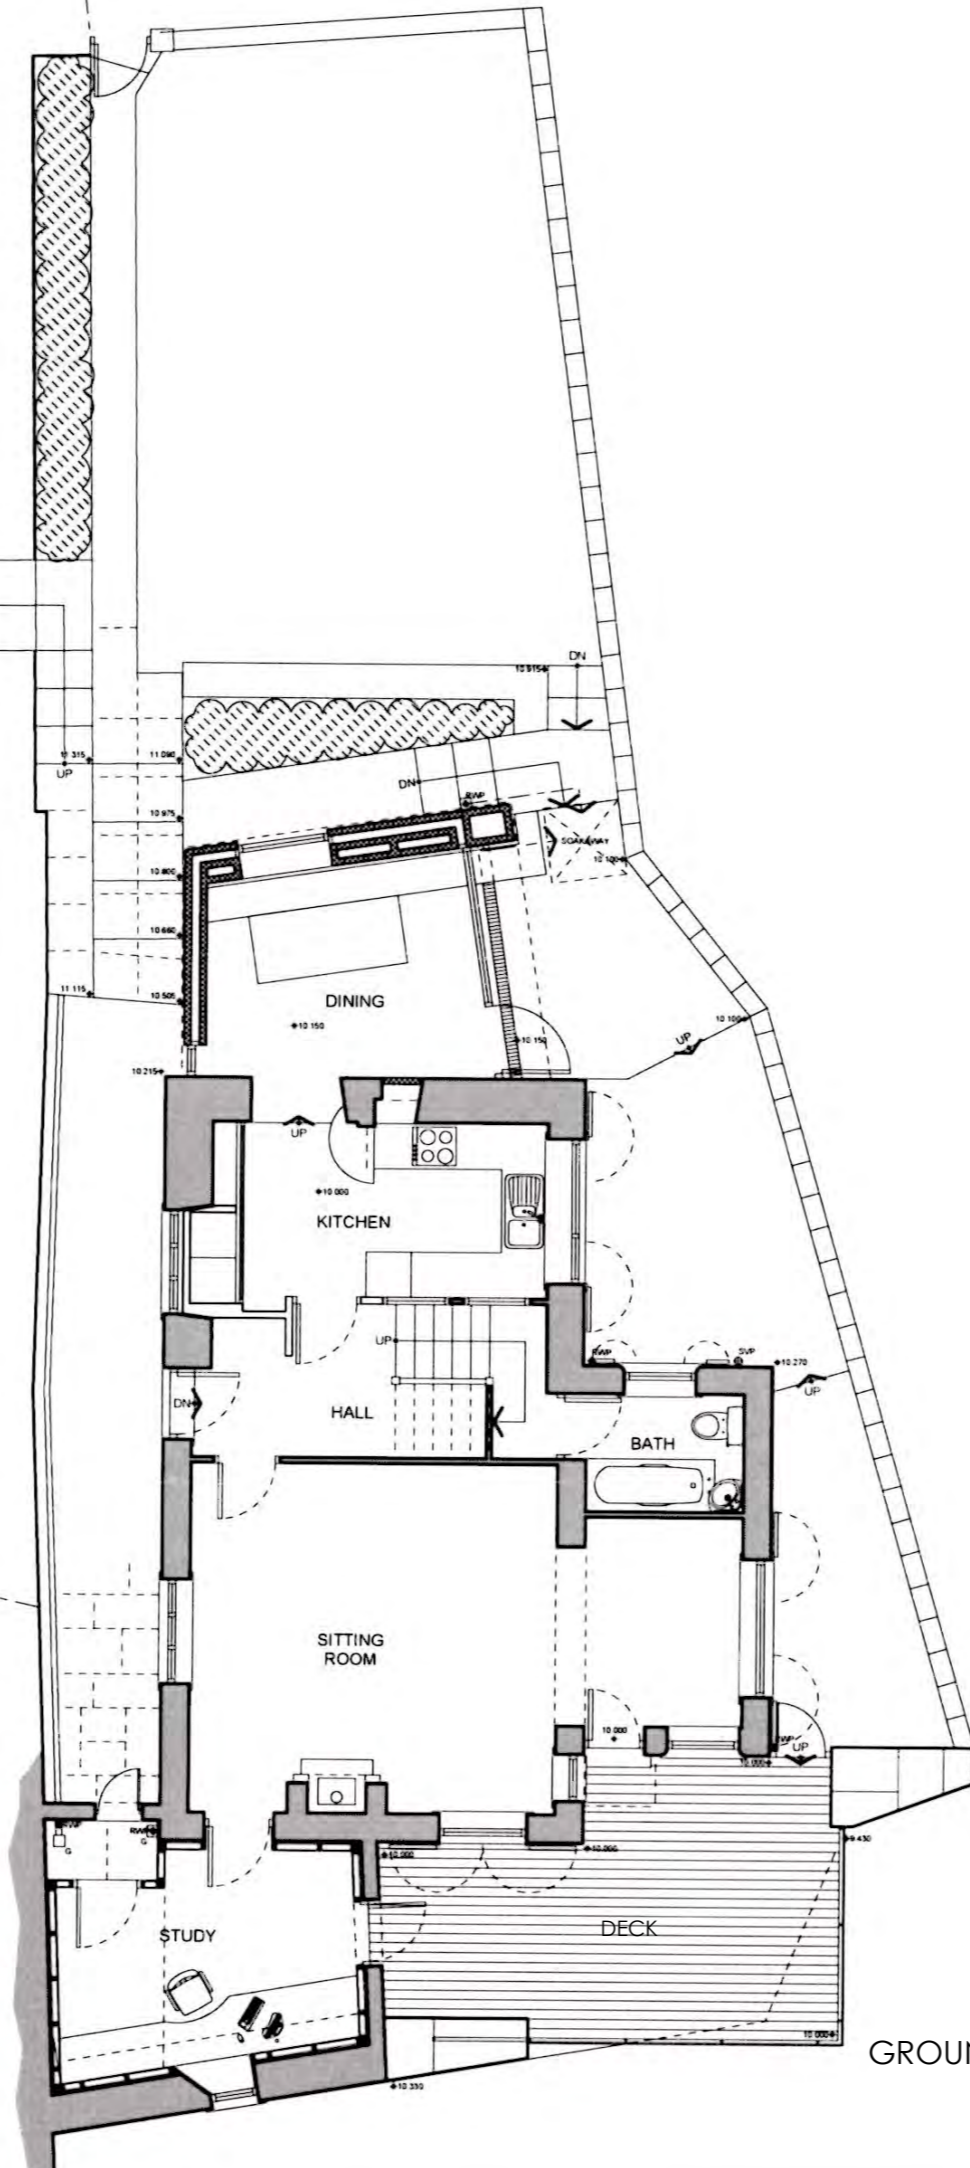

FIRST FLOOR PLAN - 1:100

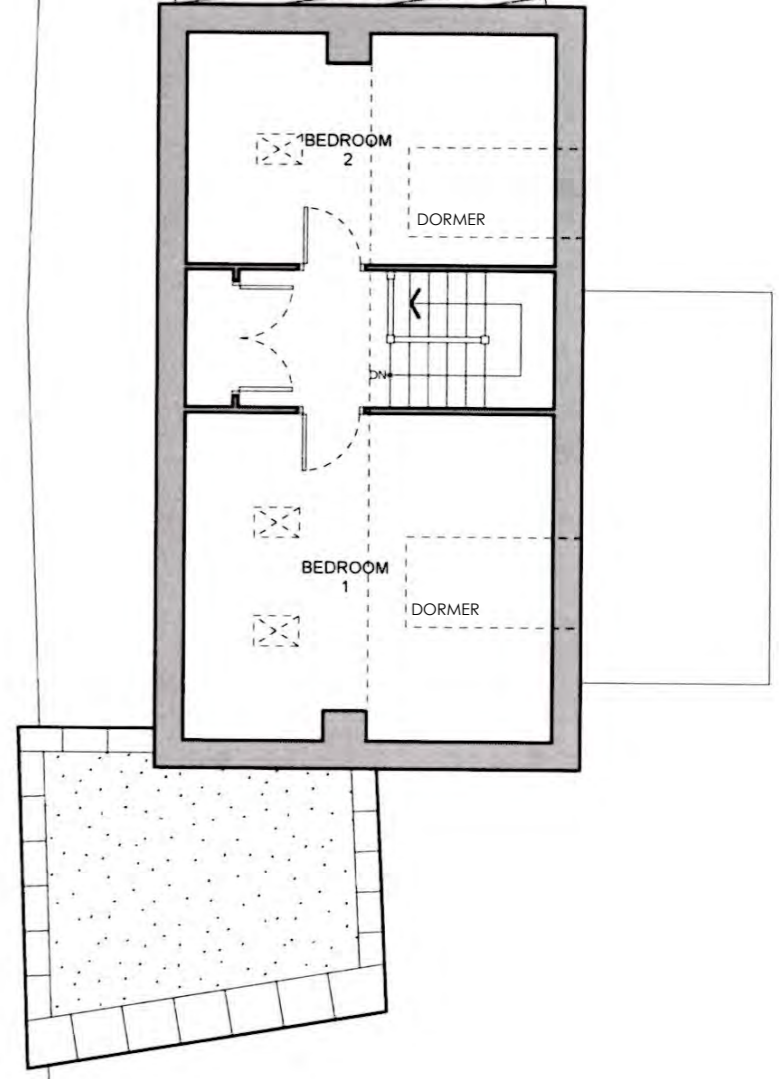


SUSANNAH HILL COTTAGE, BROWSIDE, RAVENSCAR

ALTERATIONS AND EXTENSIONS FOR DAVID BOWES  
JANUARY 2019  
EXISTING FLOOR PLANS 1:100 @ A3

GROUND FLOOR PLAN 1:100

**RL 18.01.03**

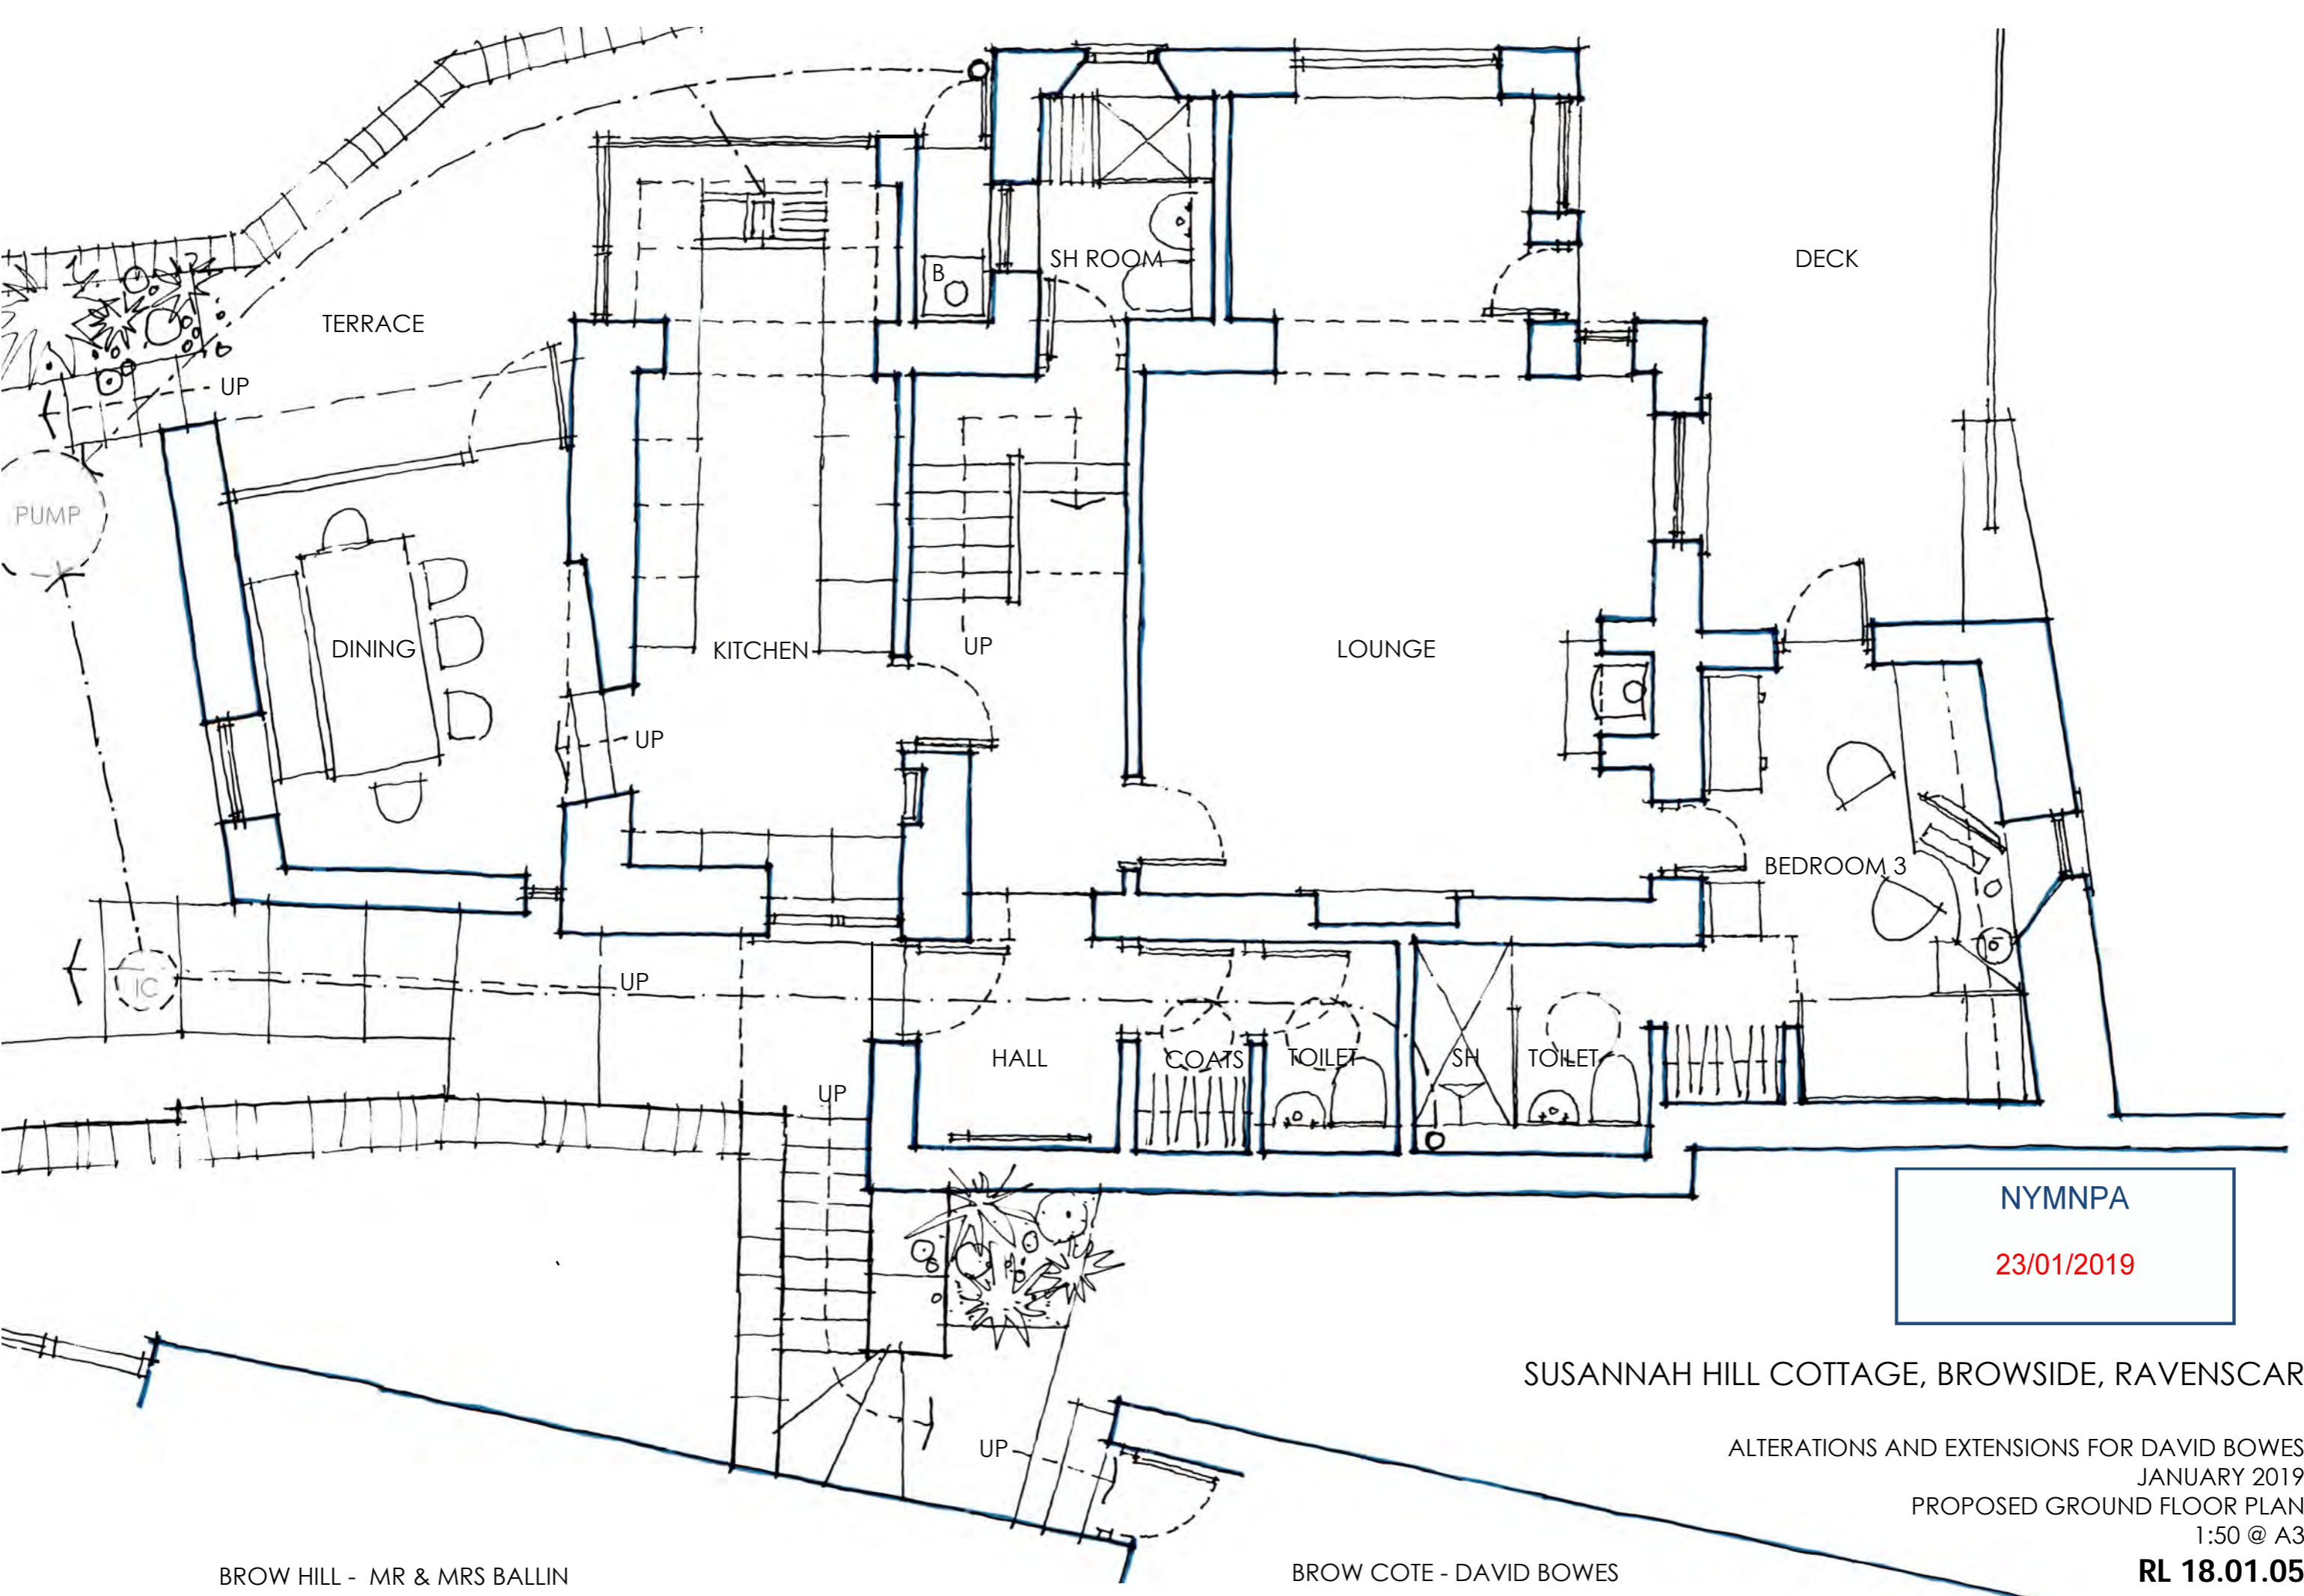

NYMNPA

23/01/2019


SUSANNAH HILL COTTAGE, BROWSIDE, RAVENSCAR

ALTERATIONS AND EXTENSIONS FOR DAVID BOWES  
JANUARY 2019  
PROPOSED GROUND FLOOR PLAN  
1:50 @ A3

RL 18.01.05

BROW HILL - MR & MRS BALLIN

BROW COTE - DAVID BOWES

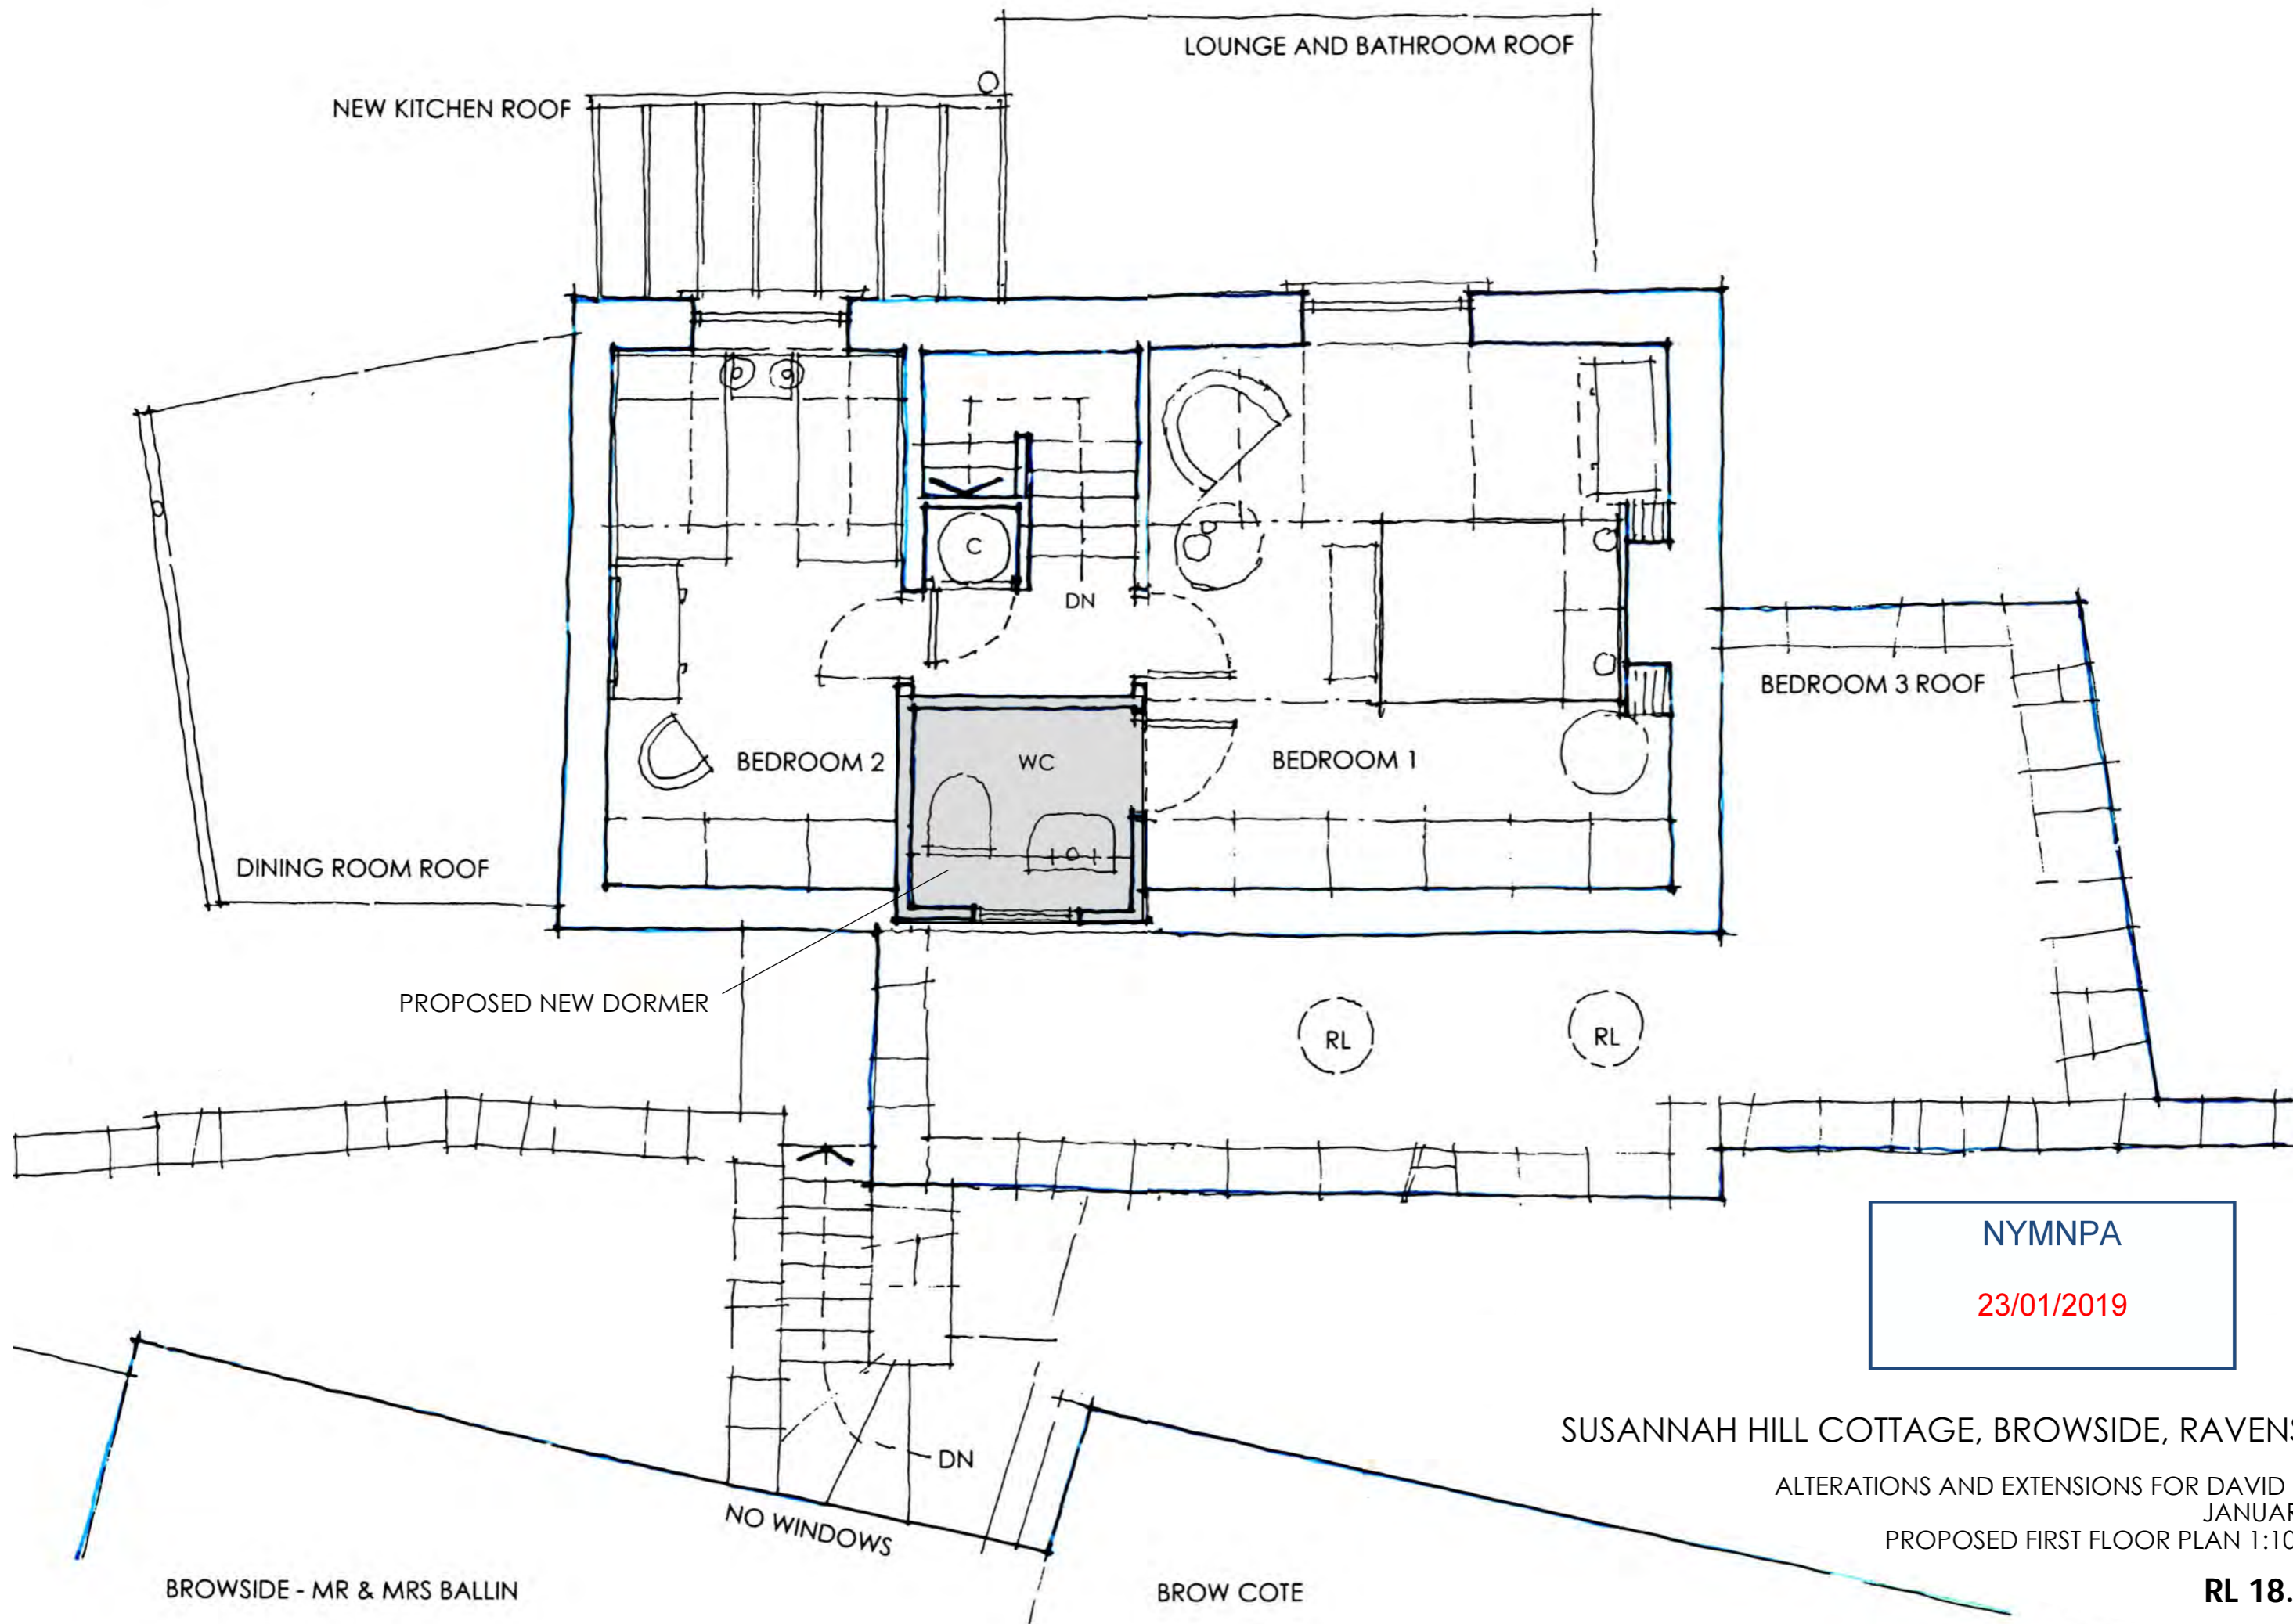

LOUNGE AND BATHROOM ROOF

NEW KITCHEN ROOF

DINING ROOM ROOF

BEDROOM 3 ROOF

BEDROOM 2

WC

BEDROOM 1

PROPOSED NEW DORMER

RL

RL

NYMNPA

23/01/2019

SUSANNAH HILL COTTAGE, BROWSIDE, RAVENSCAR

ALTERATIONS AND EXTENSIONS FOR DAVID BOWES

JANUARY 2019

PROPOSED FIRST FLOOR PLAN 1:100 @ A3


BROWSIDE - MR & MRS BALLIN

BROW COTE


NO WINDOWS

DN


RL 18.01.06

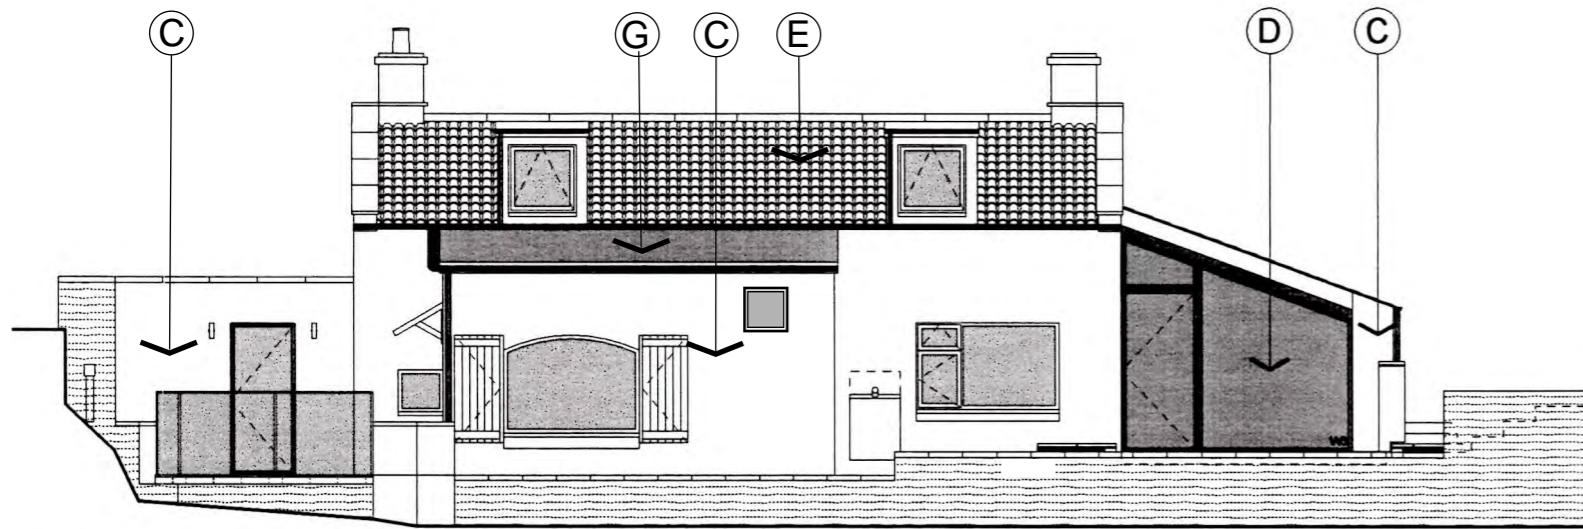


NORTH EAST ELEVATION 1:100

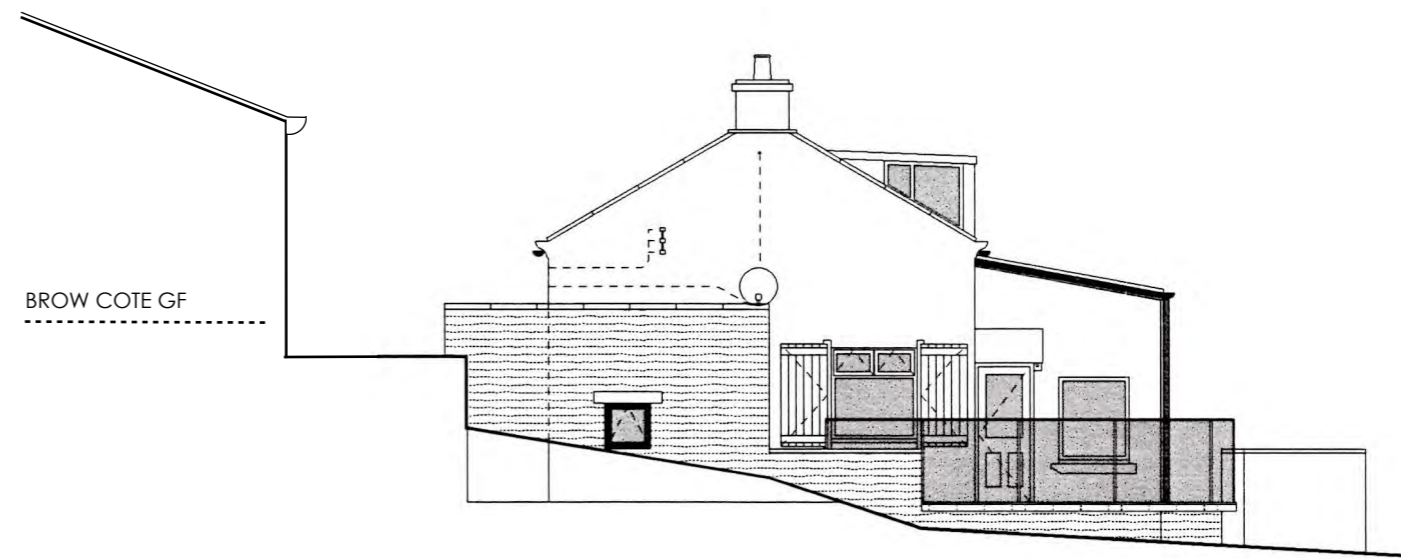

SOUTH EAST ELEVATION 1:100

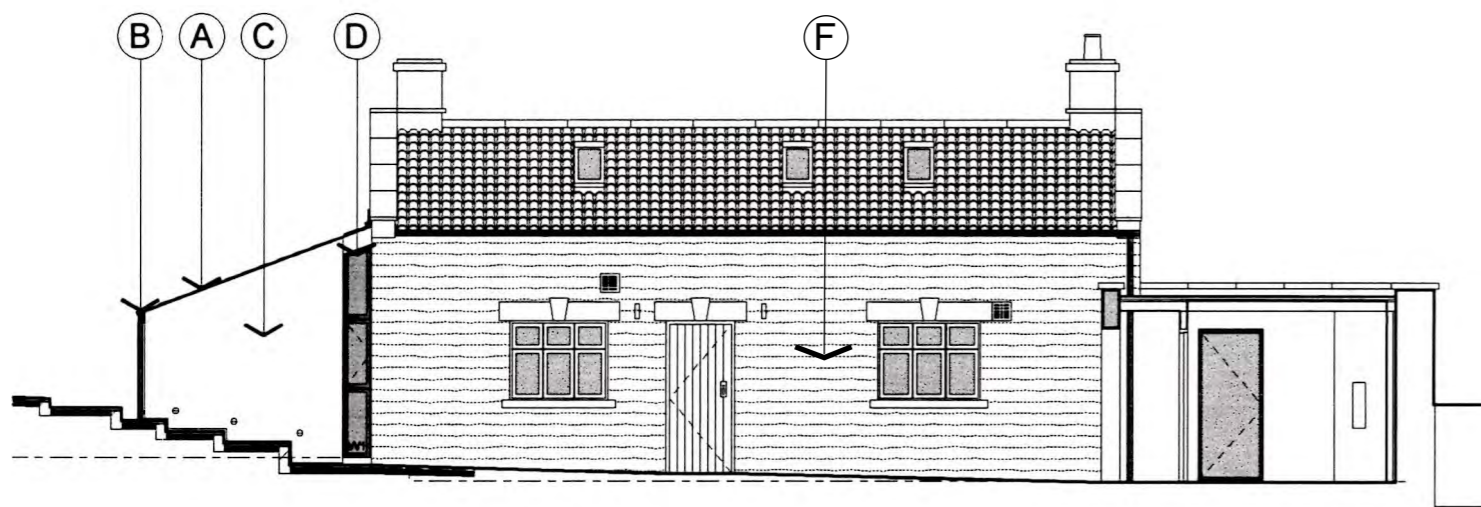

SOUTH WEST ELEVATION 1:100

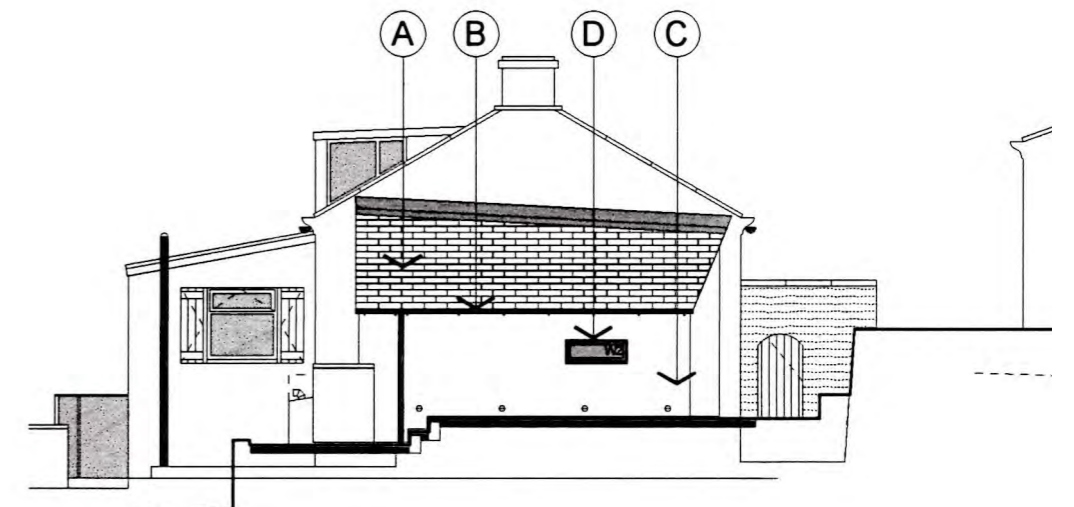


NORTH WEST ELEVATION 1:100

- |  |                             |
|--|-----------------------------|
| A RECLAIMED BLUE SLATE WITH LEAD FLASHINGS.                              | E CLAY PANTILES             |
| B POWDER COATED ALUMINIUM RAINWATER GOODS. COLOUR GREY                   | F COURSED SANDSTONE MASONRY |
| C PAINTED SMOOTH RENDER. COLOUR WHITE                                    | G GREY MINERAL FELT         |
| D POWDER COATED ALUMINIUM / TIMBER COMPOSITE WINDOWS & DOOR. COLOUR GREY |                             |

**NYMNPA**  
 23/01/2019

SUSANNAH HILL COTTAGE, BROWSIDE, RAVENSCAR

ALTERATIONS AND EXTENSIONS FOR DAVID BOWES  
 JANUARY 2019  
 EXISTING ELEVATIONS  
 1:100 @ A3  
**RL 18.01.04**

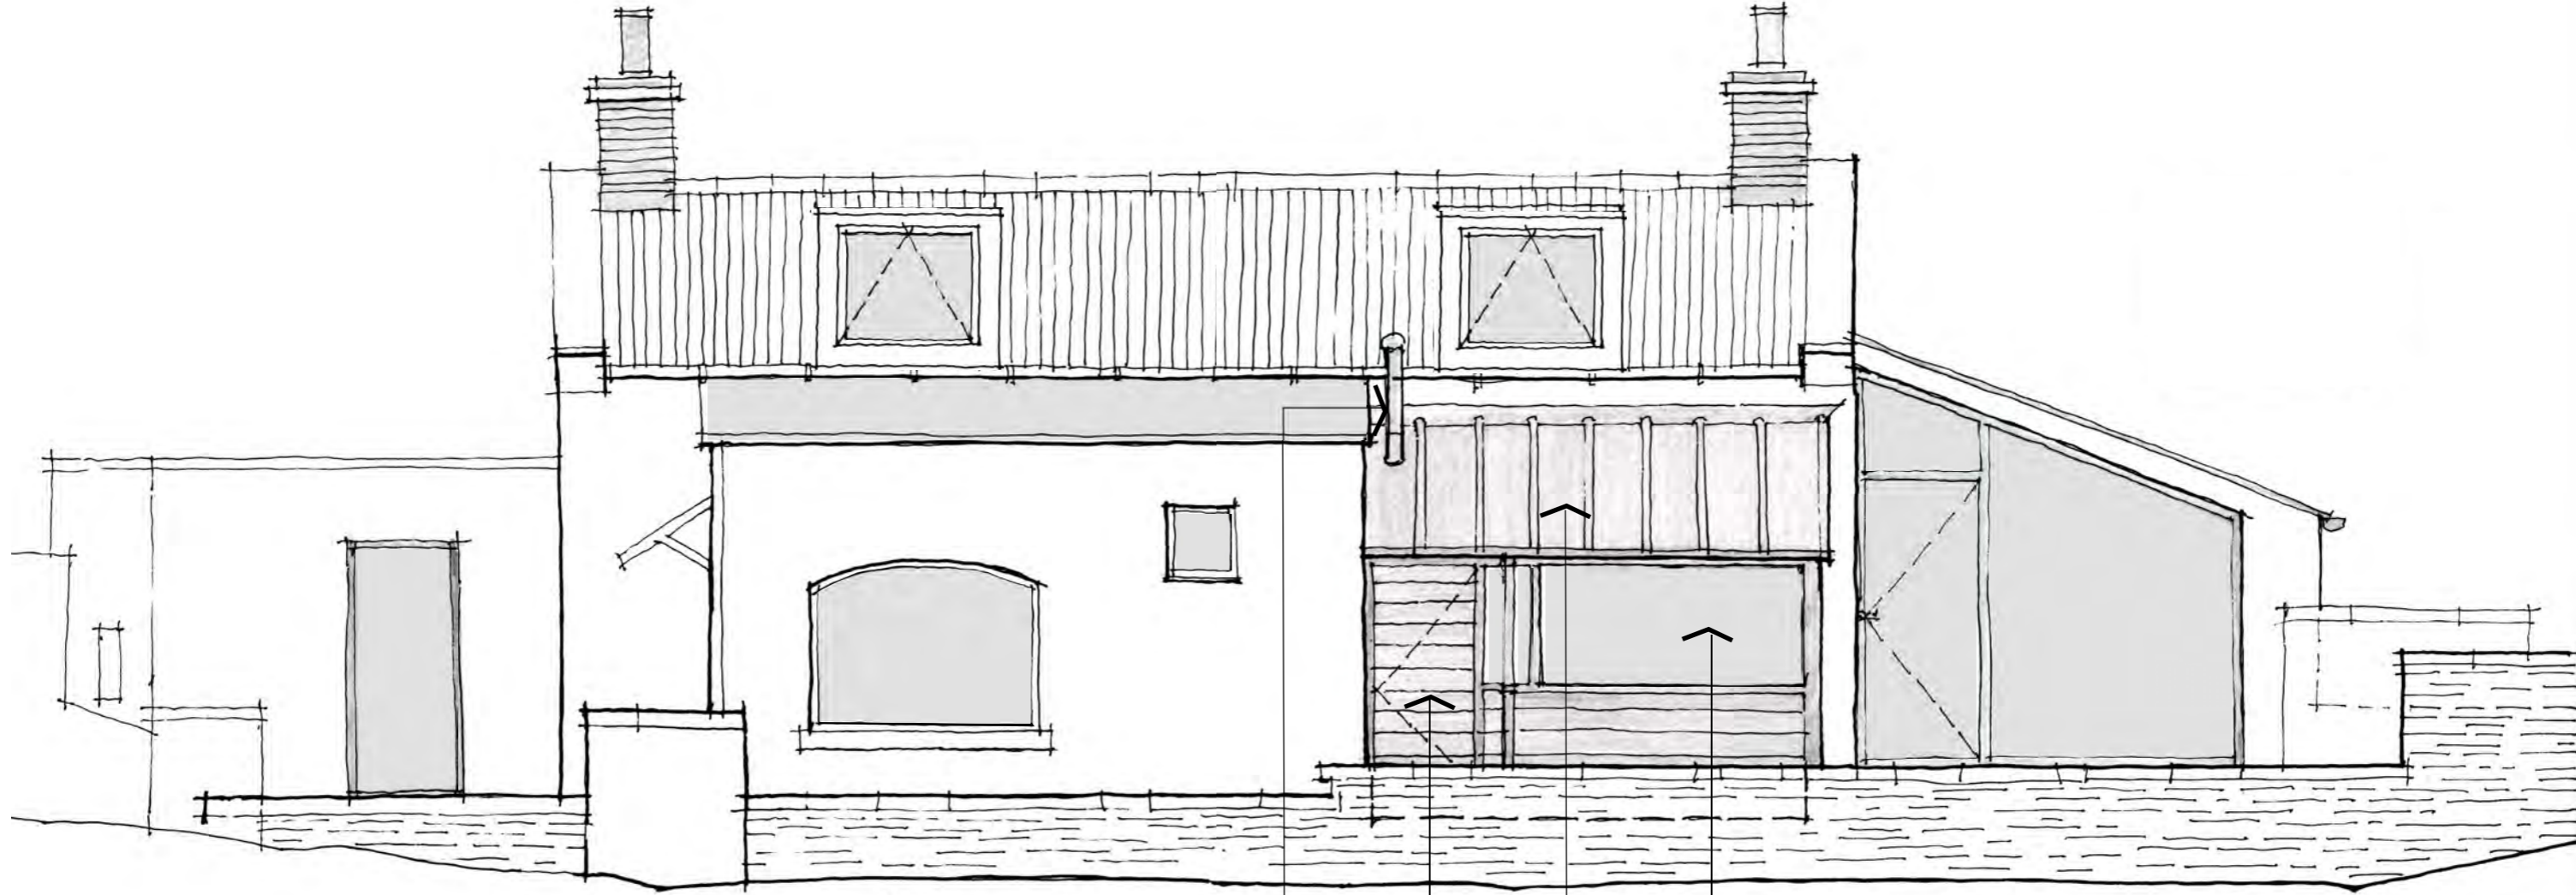

NORTH EAST ELEVATION

A


B

C

D

E

F

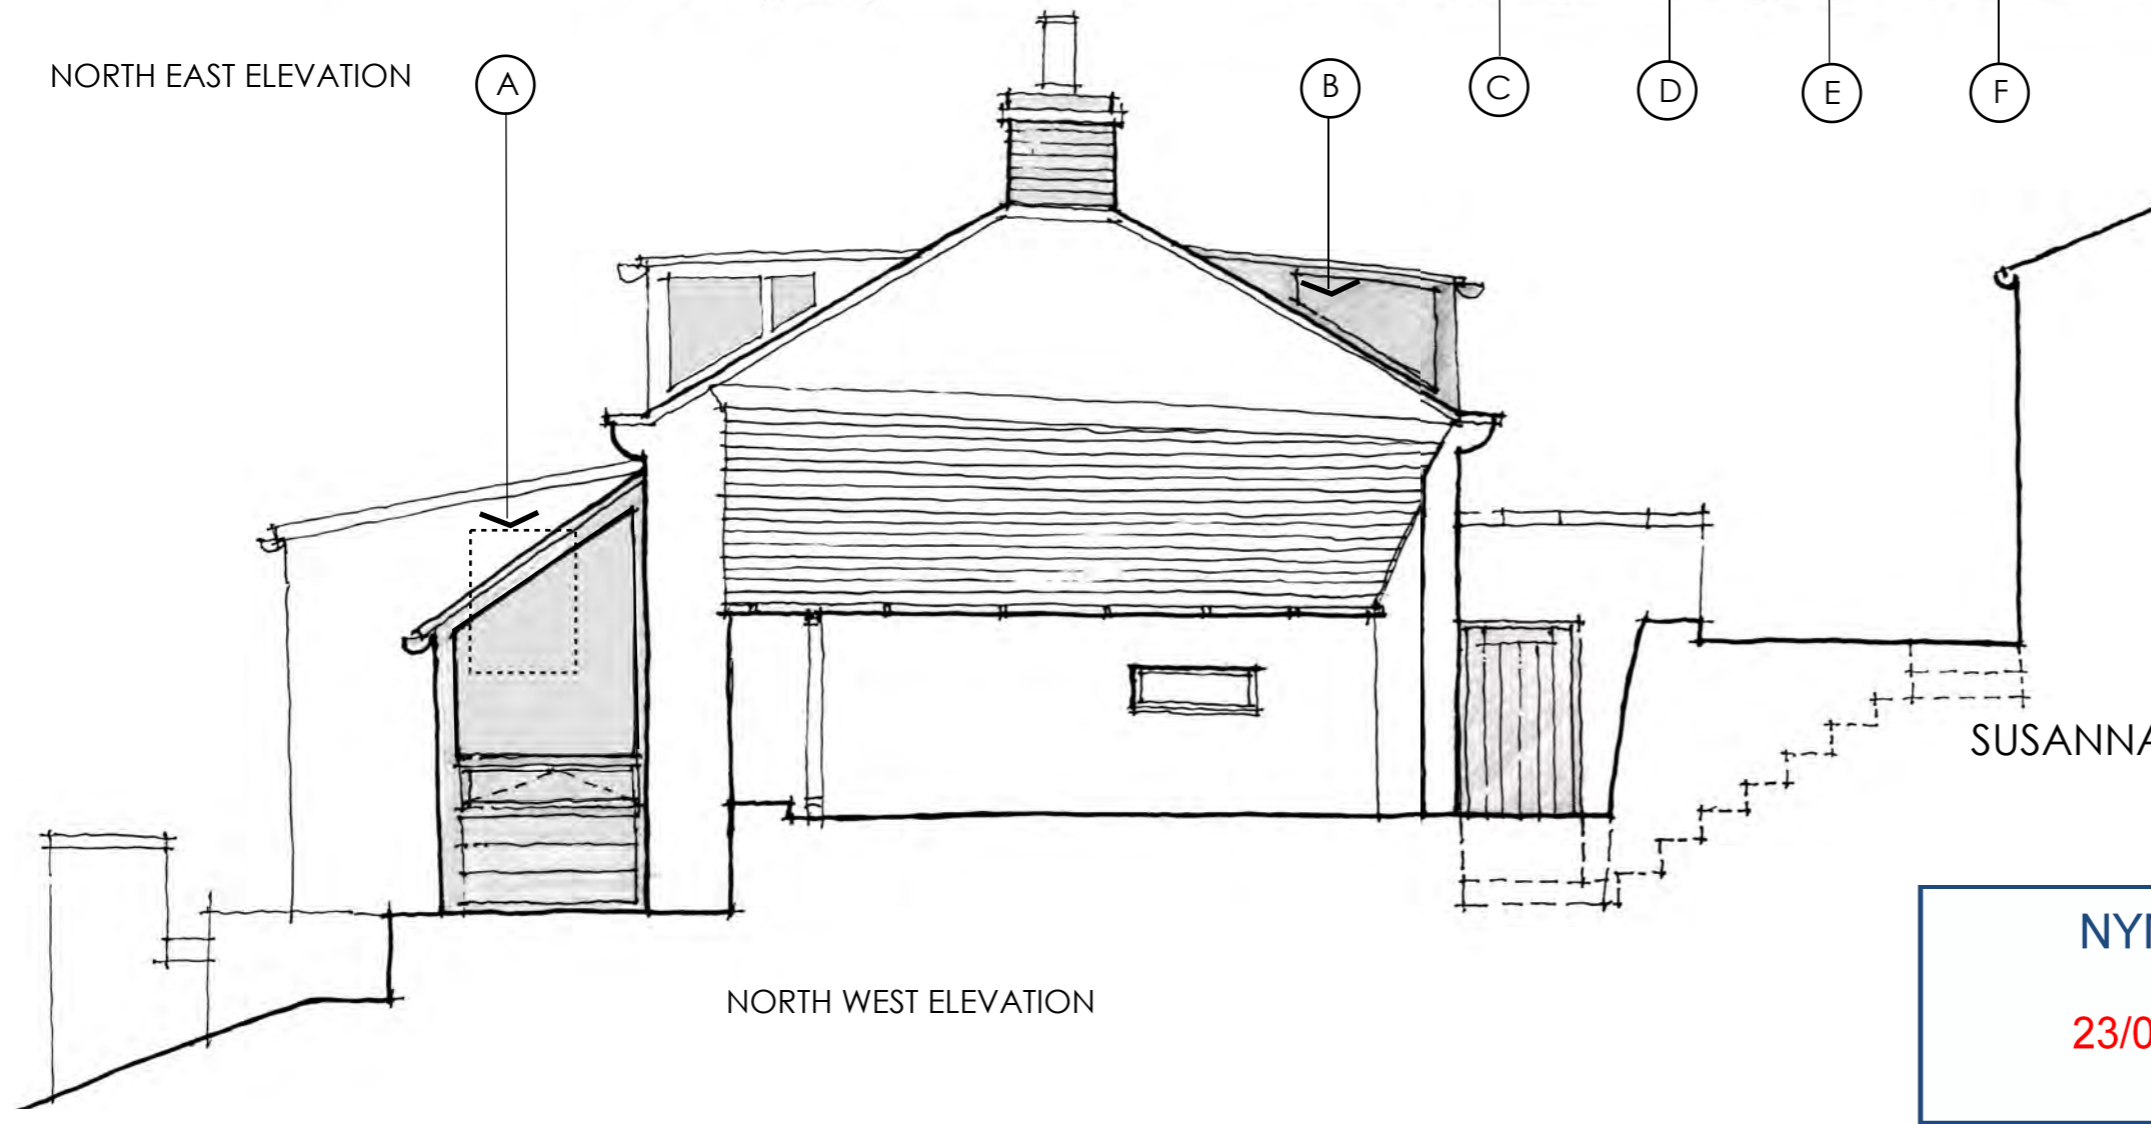

NORTH WEST ELEVATION


- A BATHROOM WINDOW REMOVED
- B NEW DORMER. DARK GREY PAINTED
- C NEW BOILER FLUE. DK GREY FINISH
- D DK GREY-PAINTED TIMBER FRAME AND WEATHERBOARDING
- E DK GREY MINERAL ROOF FELT AND BATTENS
- F BLACK ALUMINIUM RAINWATER GOODS

SUSANNAH HILL COTTAGE, BROWSIDE, RAVENSCAR

ALTERATIONS AND EXTENSIONS FOR DAVID BOWES  
 JANUARY 2019  
 PROPOSED ELEVATIONS  
 1:50 @ A3

**NYMNPA**  
 23/01/2019

**RL 18.01.07**

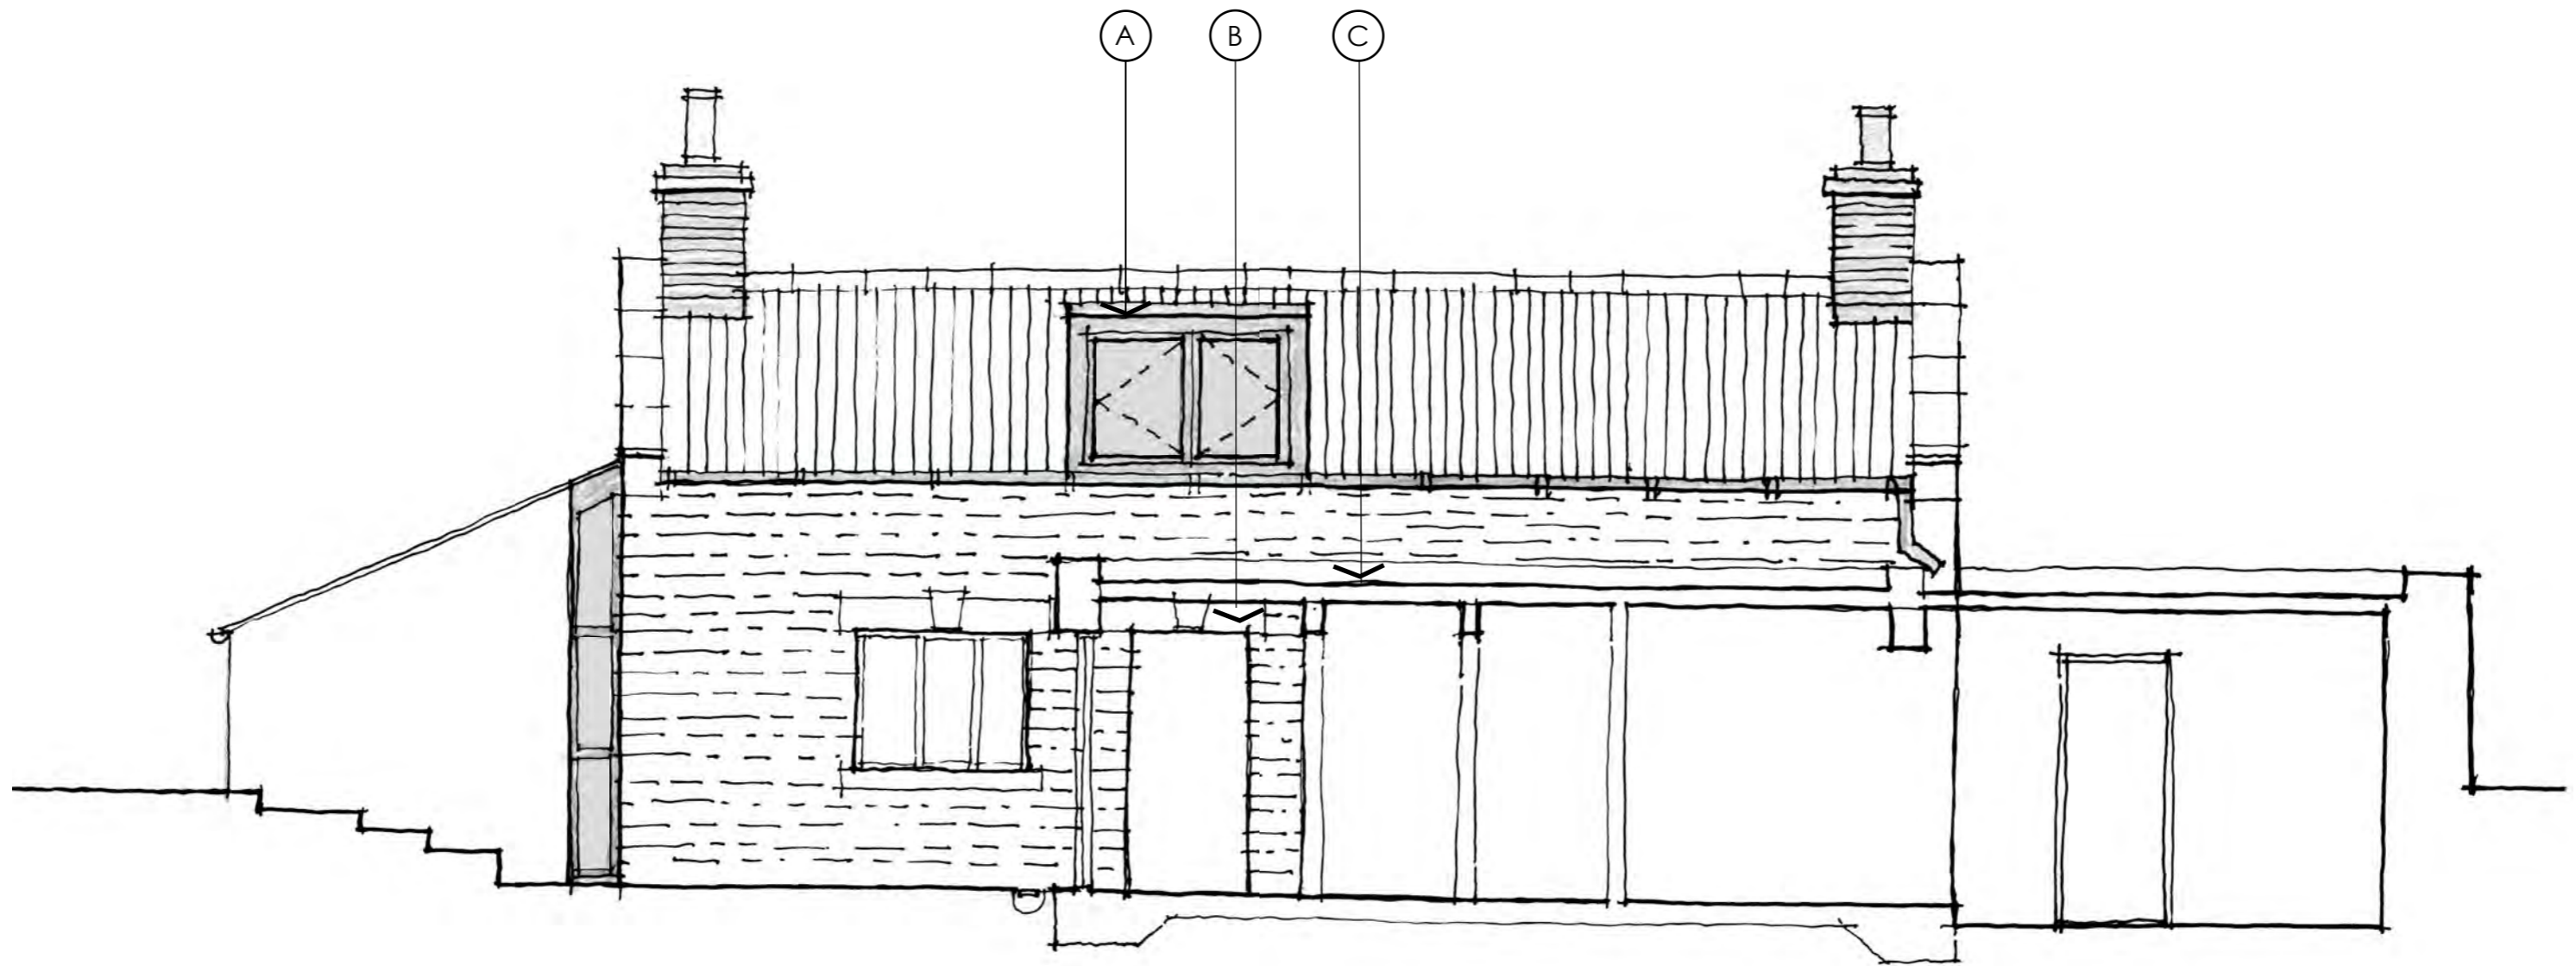

A NEW DARK GREY-PAINTED DORMER

B EXISTING MASONRY EXPRESSED INTERNALLY

C EXISTING FLAT ROOF EXTENDED

## SUSANNAH HILL COTTAGE, BROWSIDE, RAVENSCAR

NYMNPA


23/01/2019

ALTERATIONS AND EXTENSIONS FOR DAVID BOWES  
JANUARY 2019

PROPOSED SOUTH WEST ELEVATION  
1:50 @ A3

**RL 18.01.08**



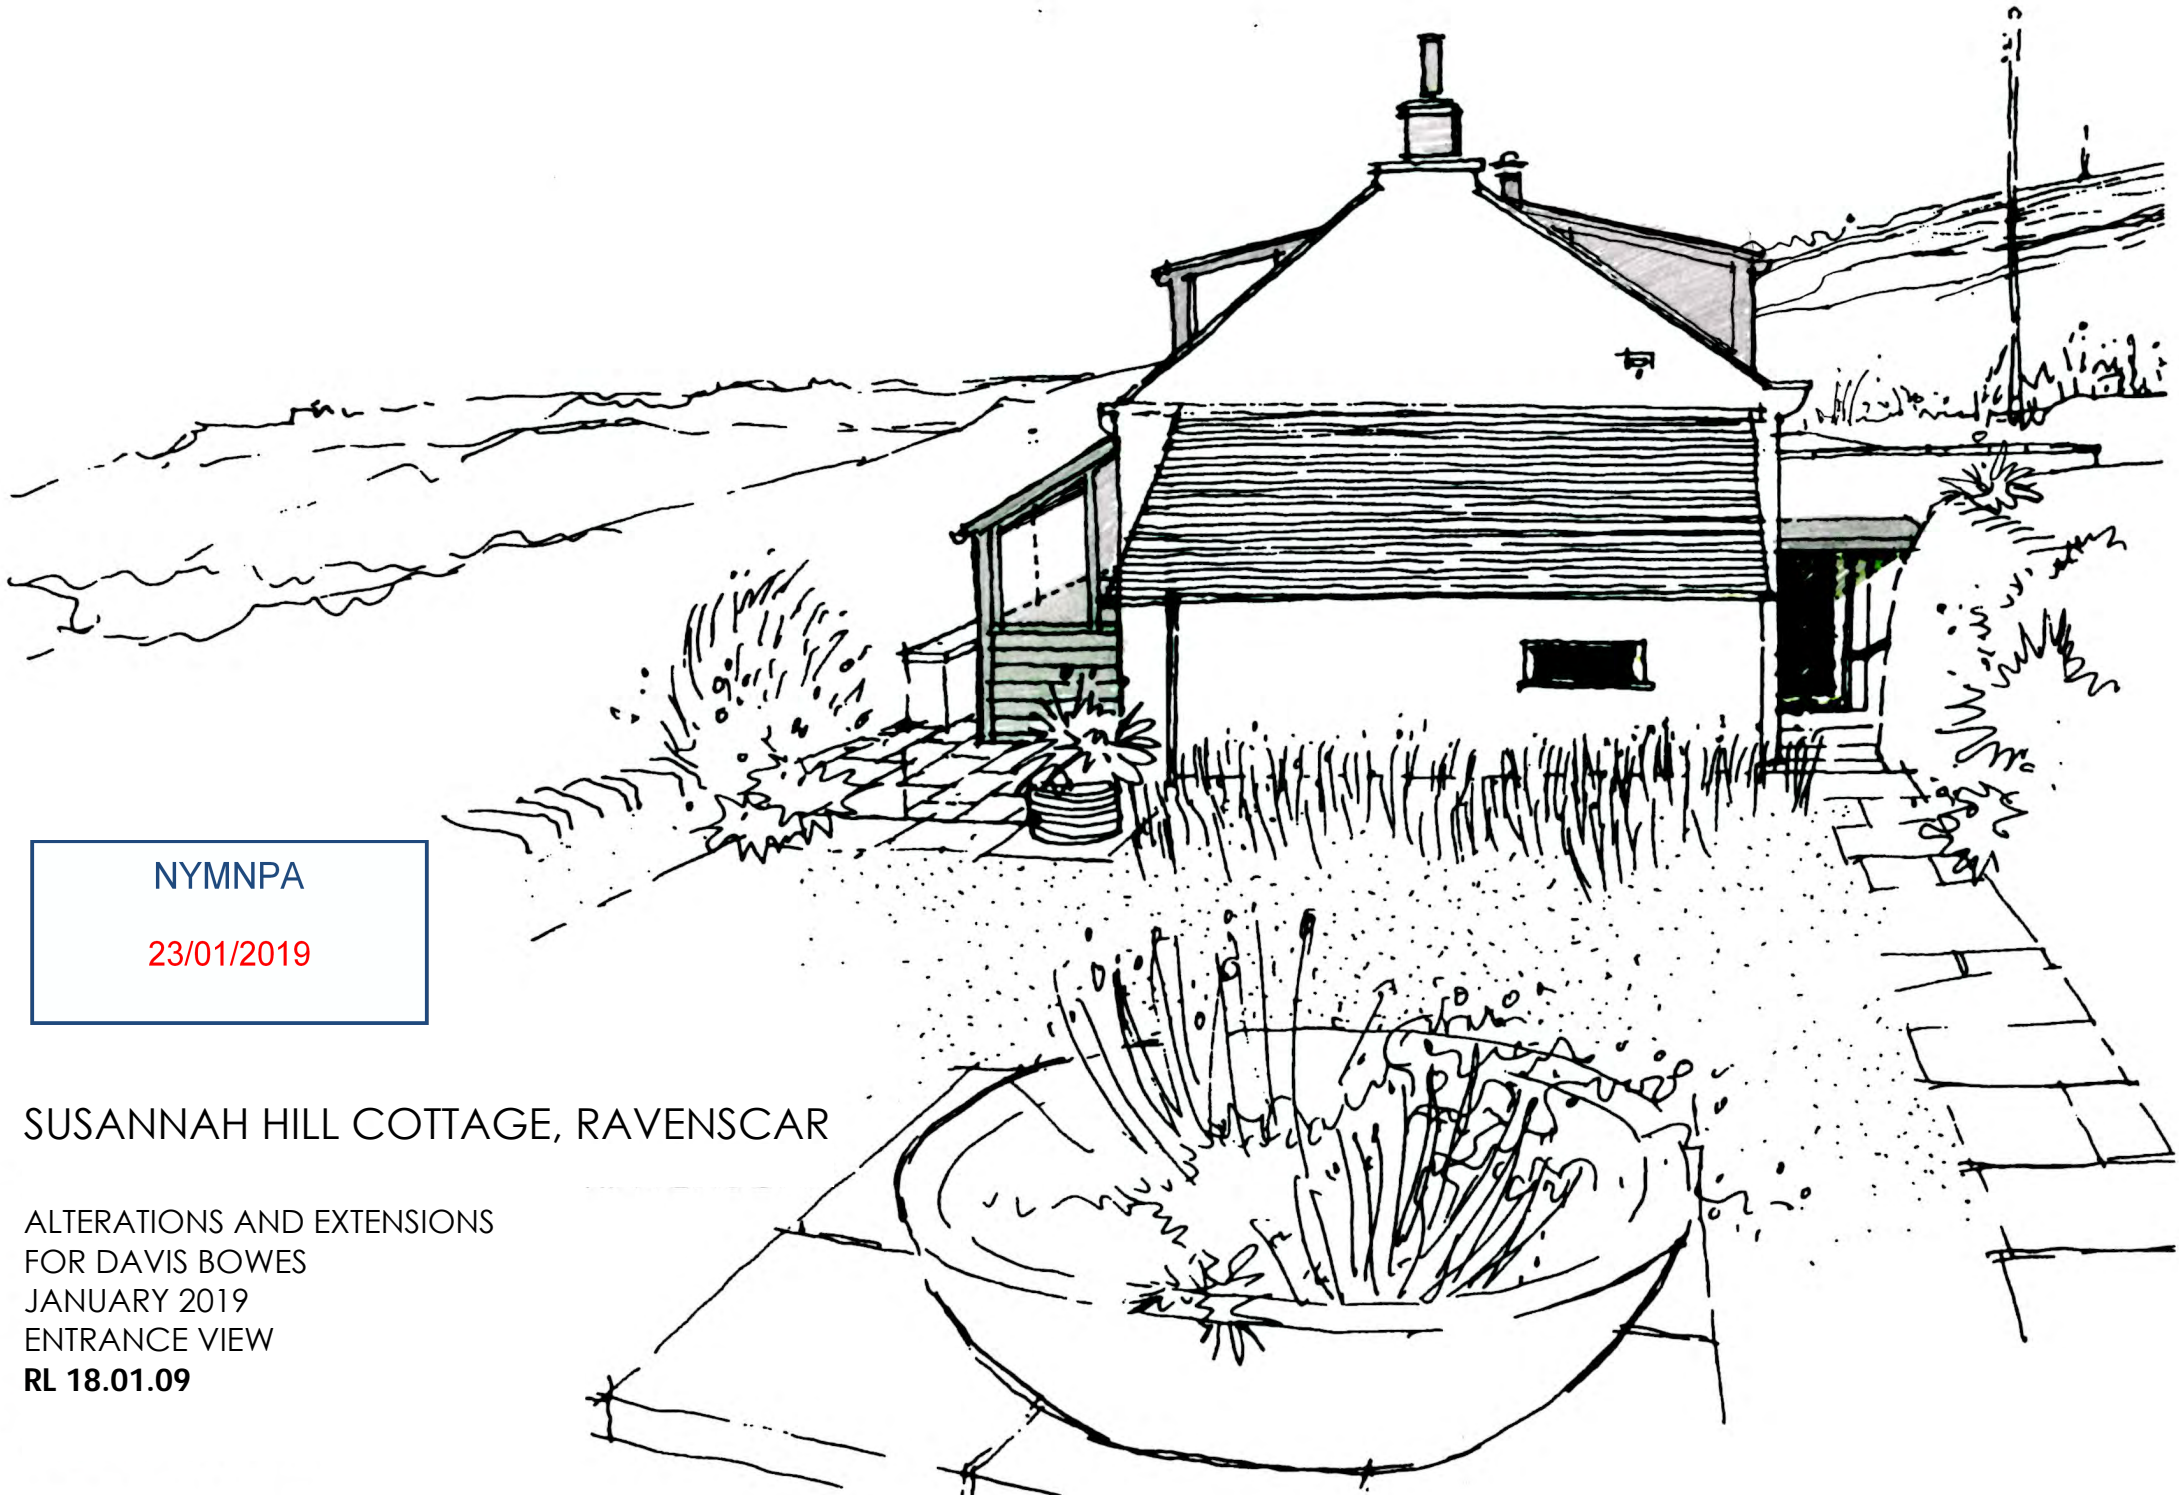

NYMNP  
23/01/2019

SUSANNAH HILL COTTAGE, RAVENSCAR

ALTERATIONS AND EXTENSIONS  
FOR DAVIS BOWES  
JANUARY 2019  
ENTRANCE VIEW  
RL 18.01.09