

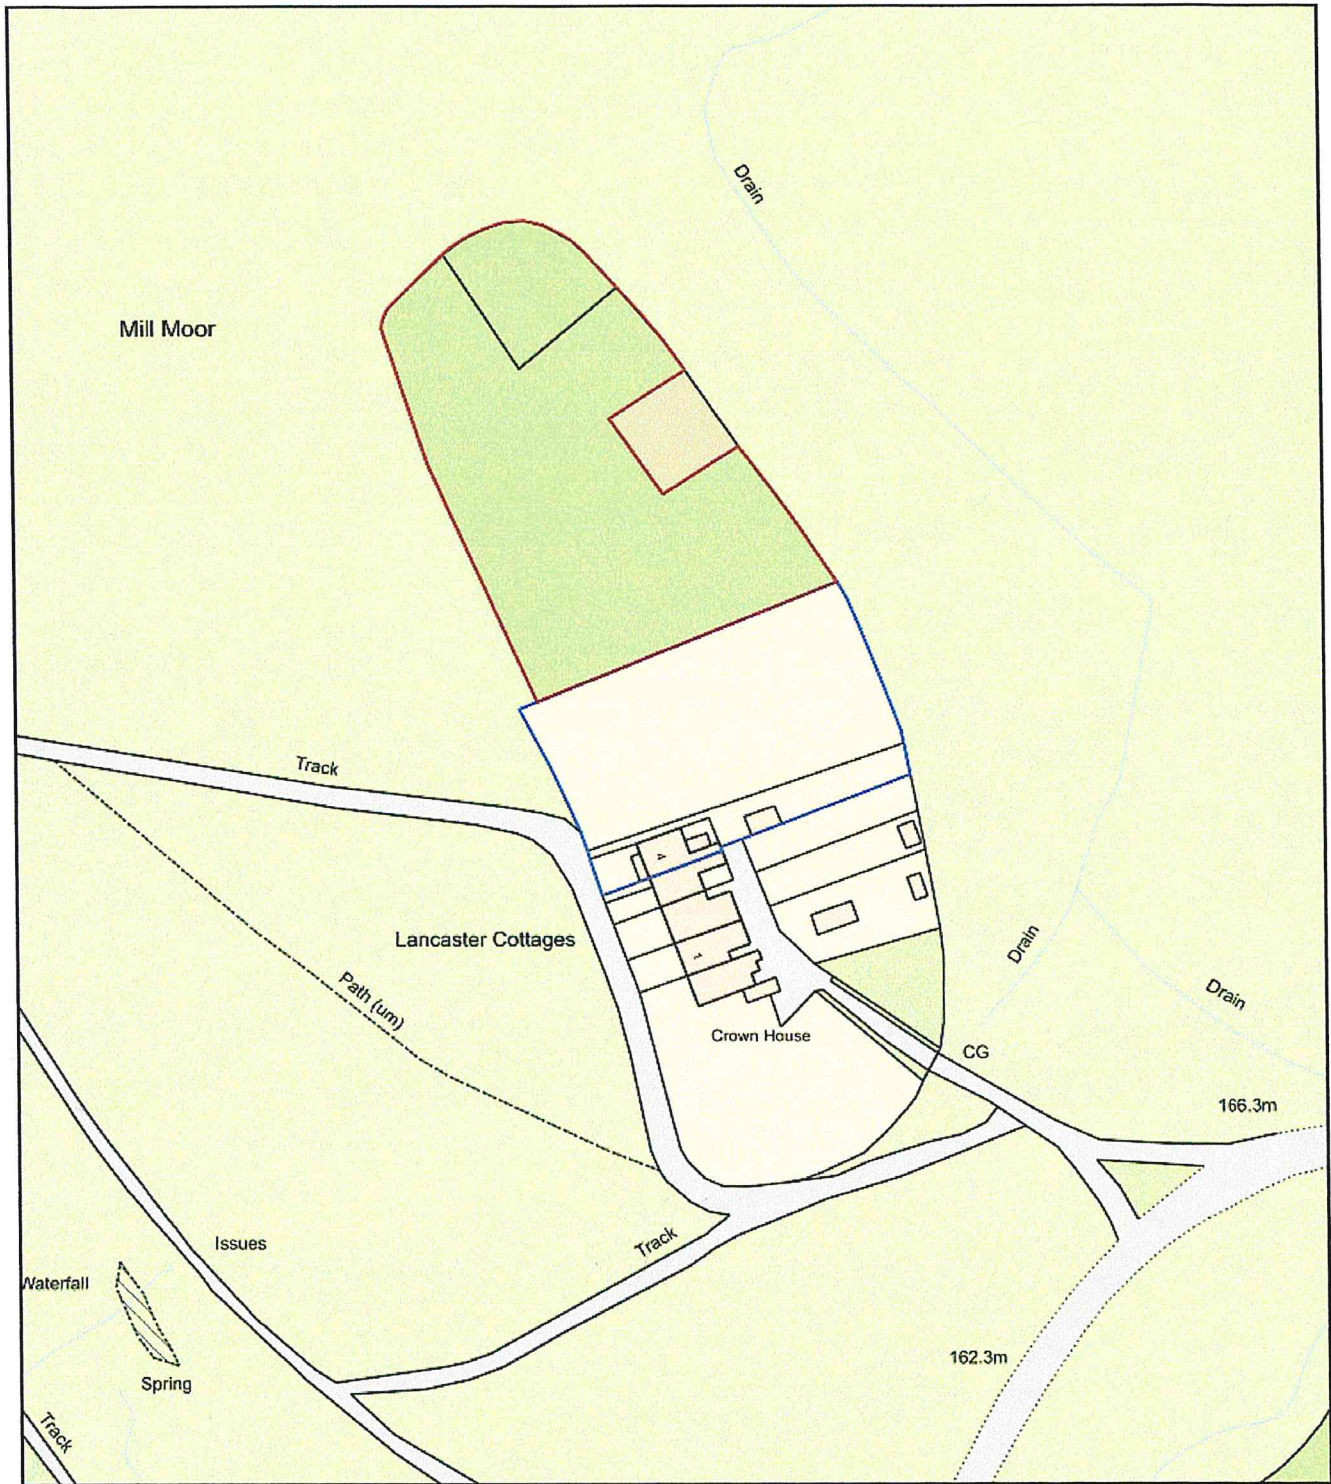


Cow wath cottage

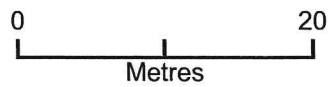


Plan Produced for: Billy walker
Date Produced: 28 Dec 2018
Plan Number/Project ID: TQRQM18362211855692
Scale: 1:1250 @ A4

Cow wath cottage 2

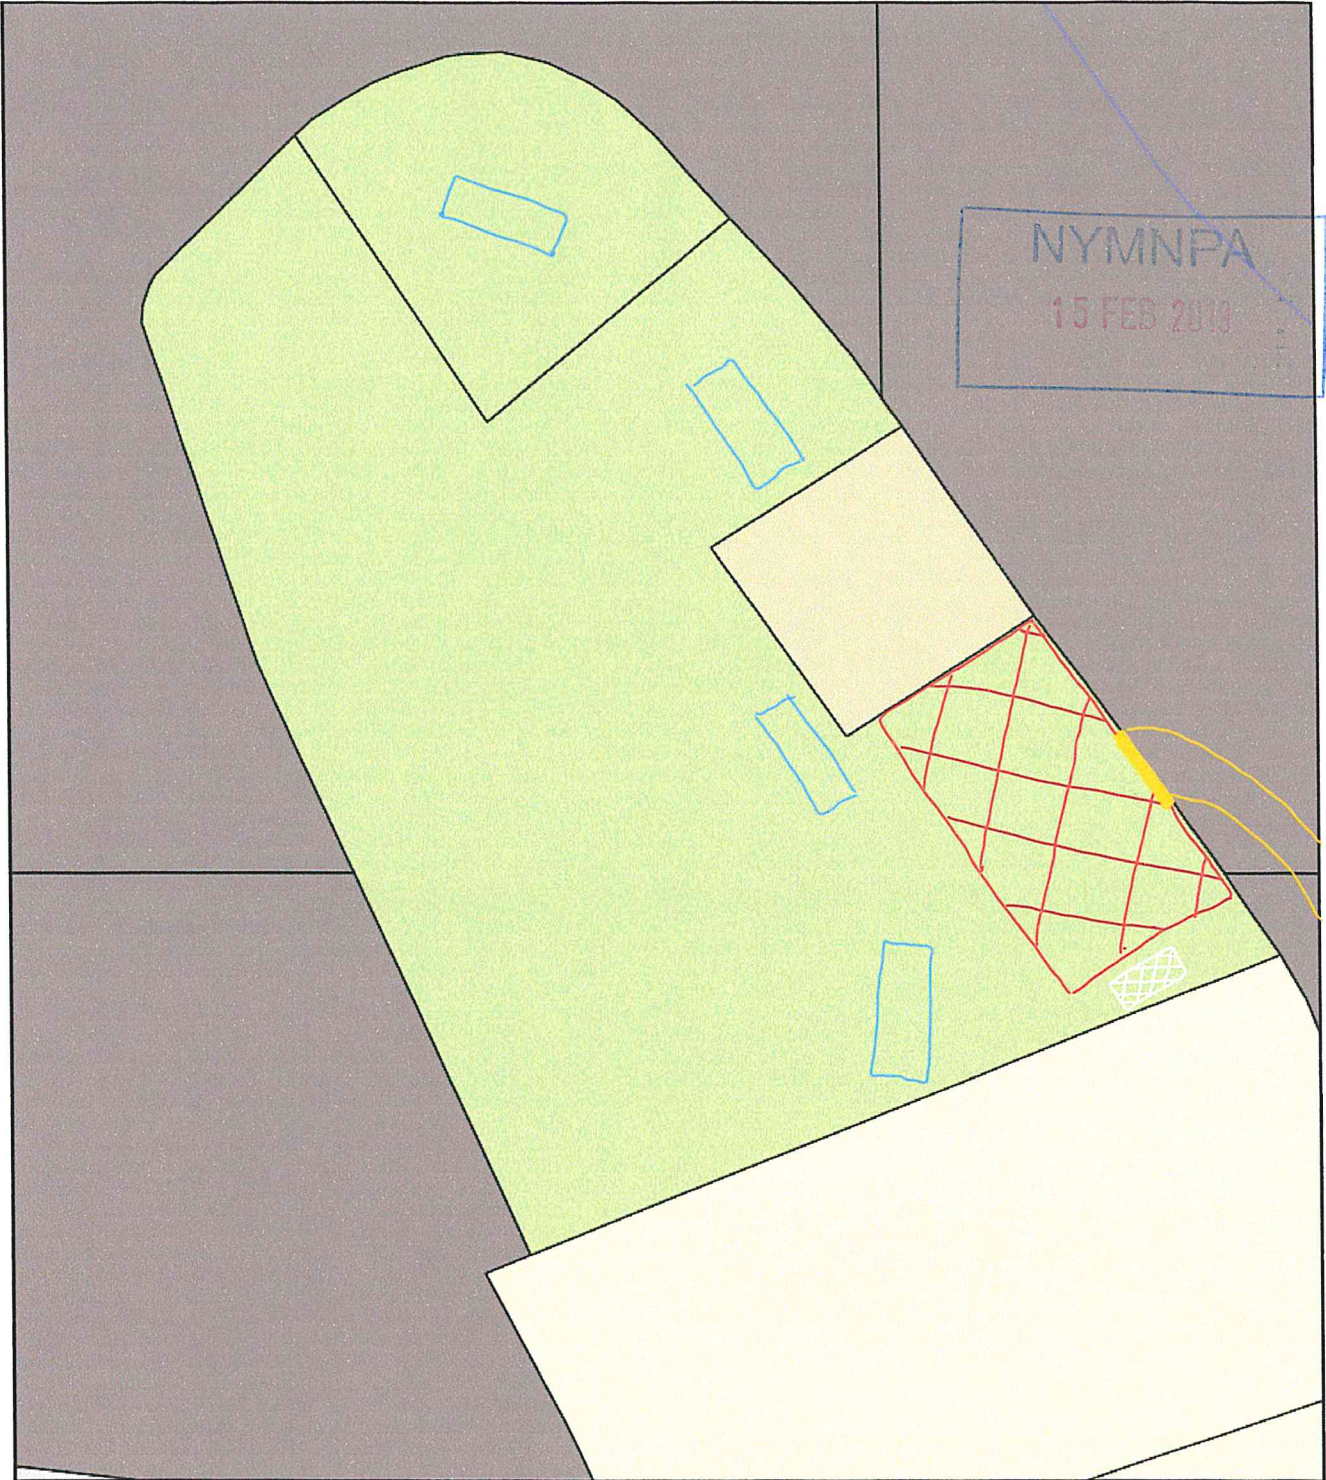

Plan Produced for: Billy walker
Date Produced: 28 Dec 2018
Plan Number/Project ID: TQRQM18362225310720
Scale: 1:500 @ A4

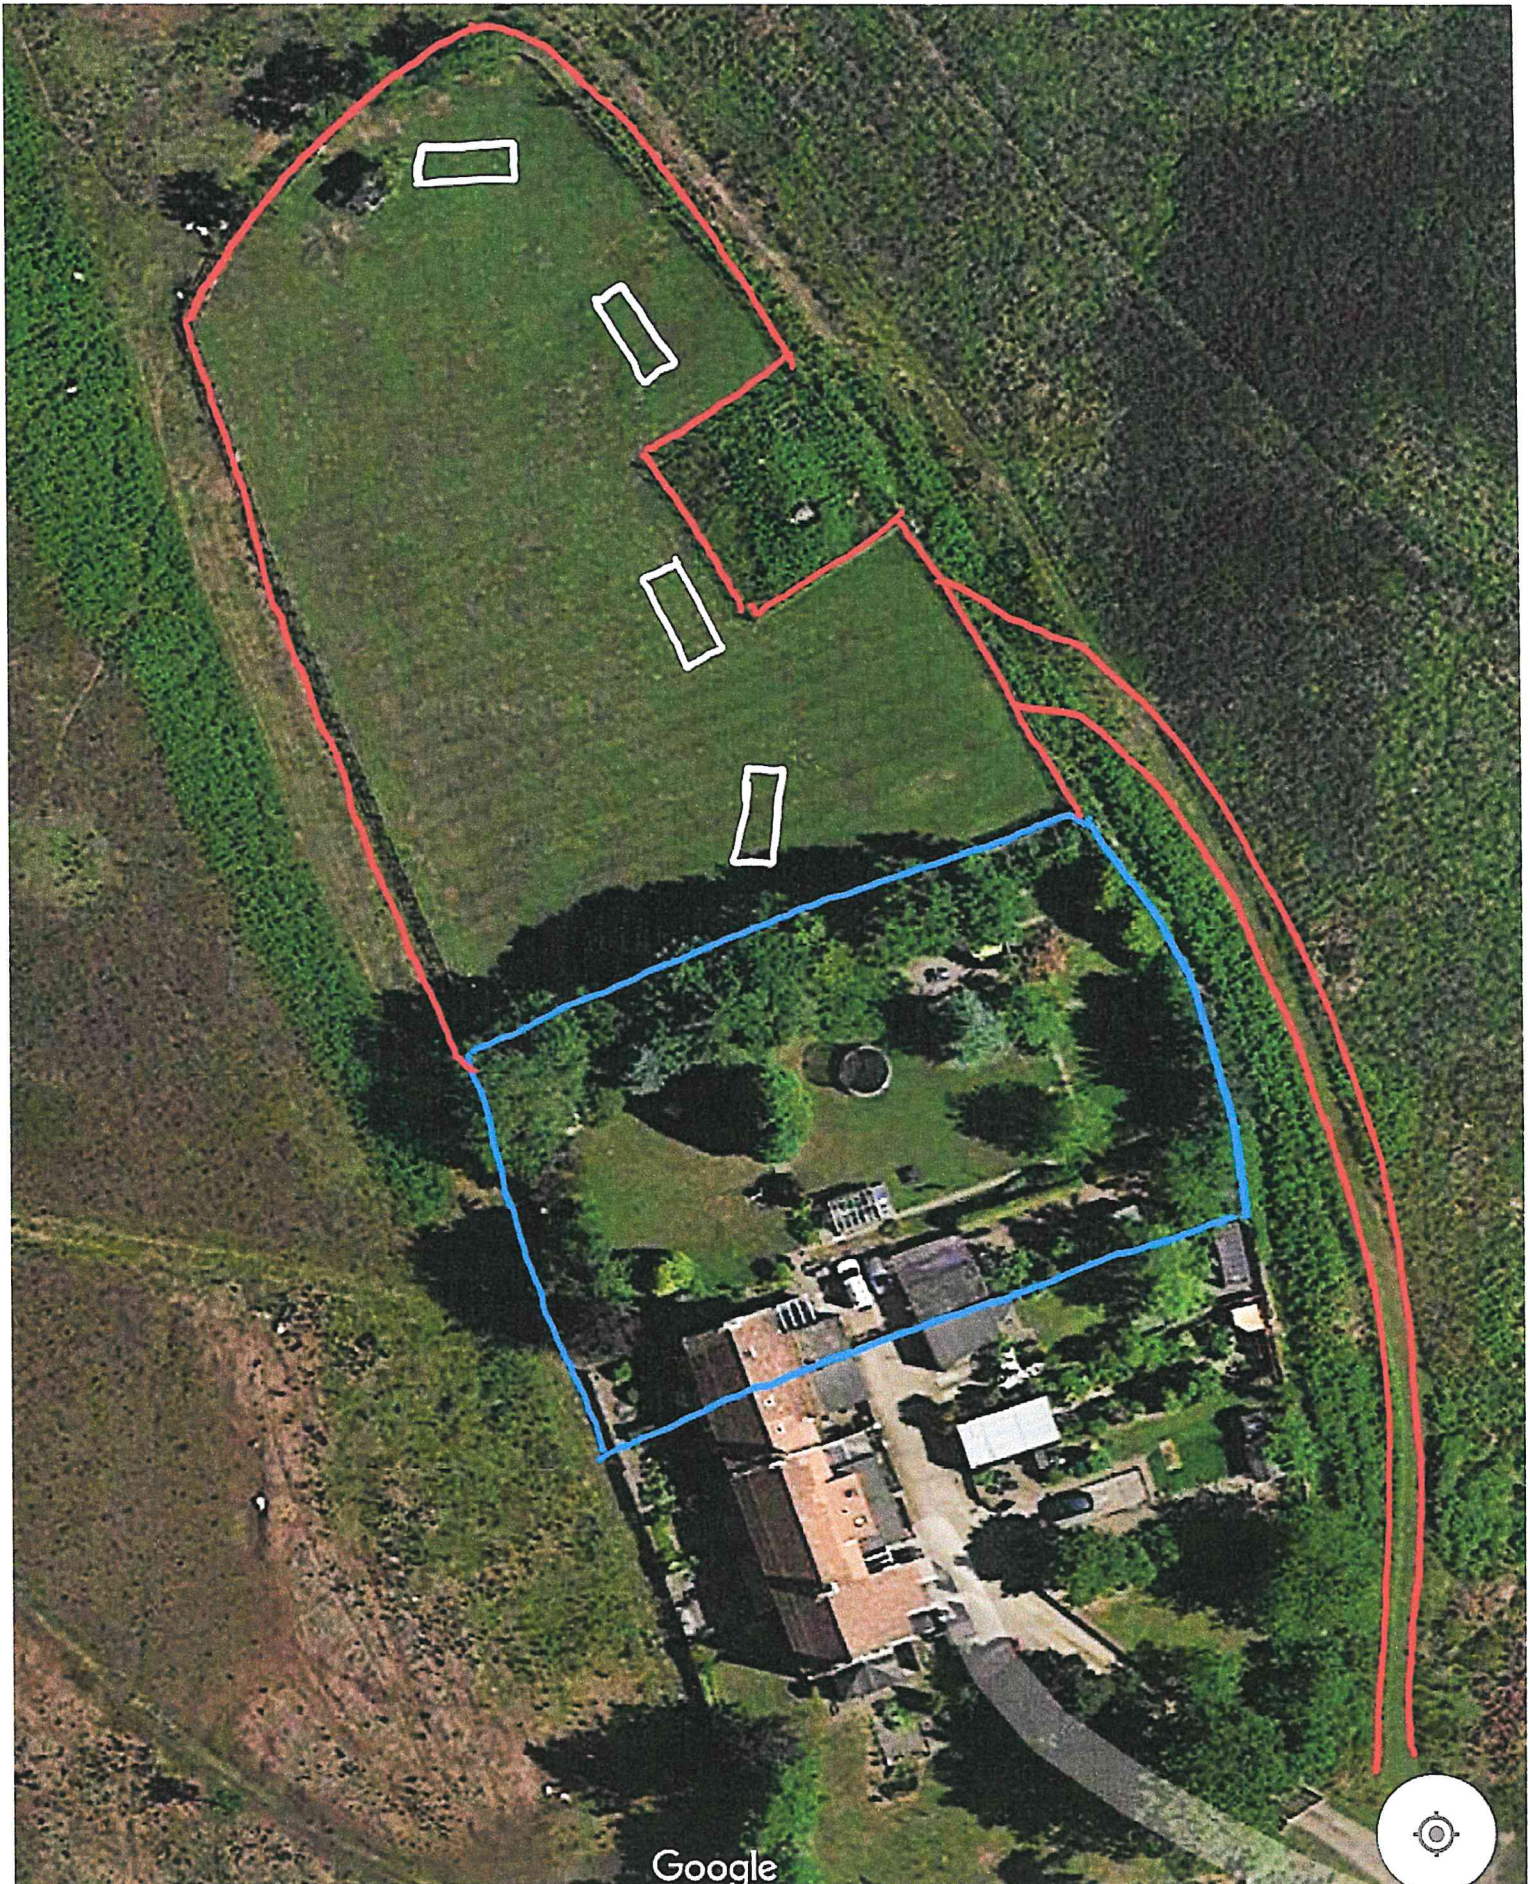





Google

NYMIPA

23 JAN 2019

Front

0.5 m

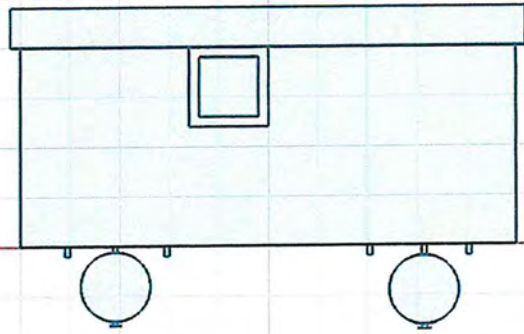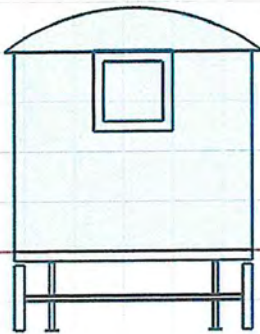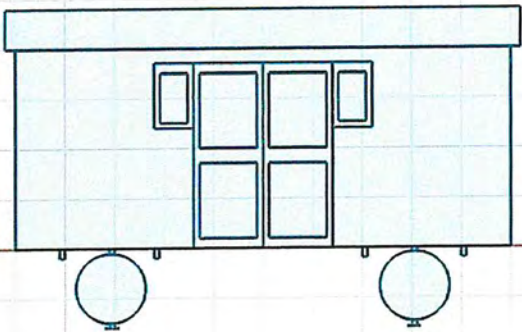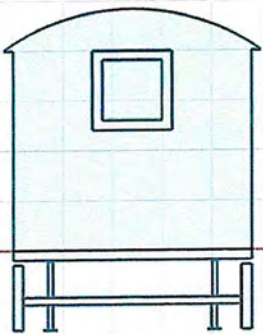


+ Add

↕ Transform


🔧 Tools

📦 Groups

🗑 Delete

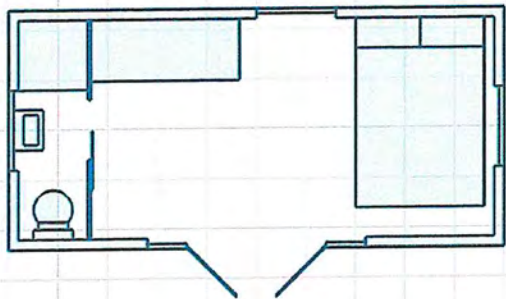

NYMINPA
23 JAN 2019


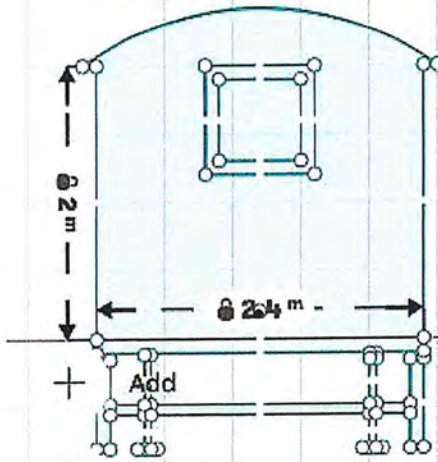


Transform


Tools

Groups

Delete

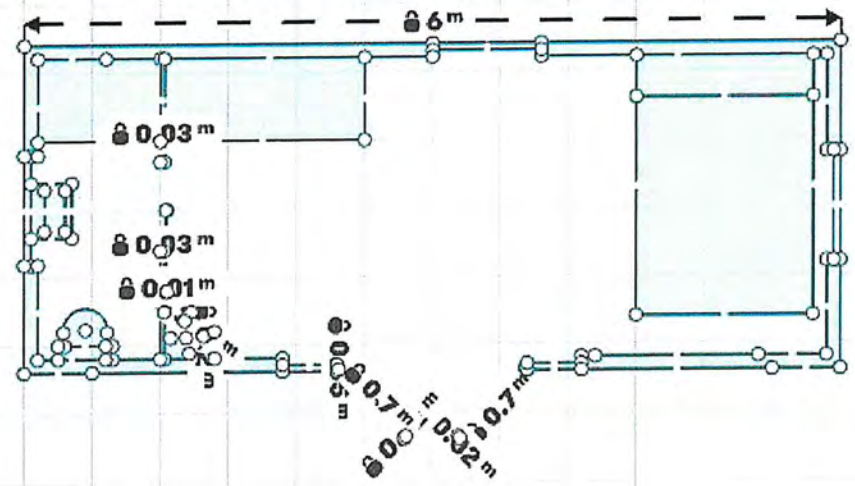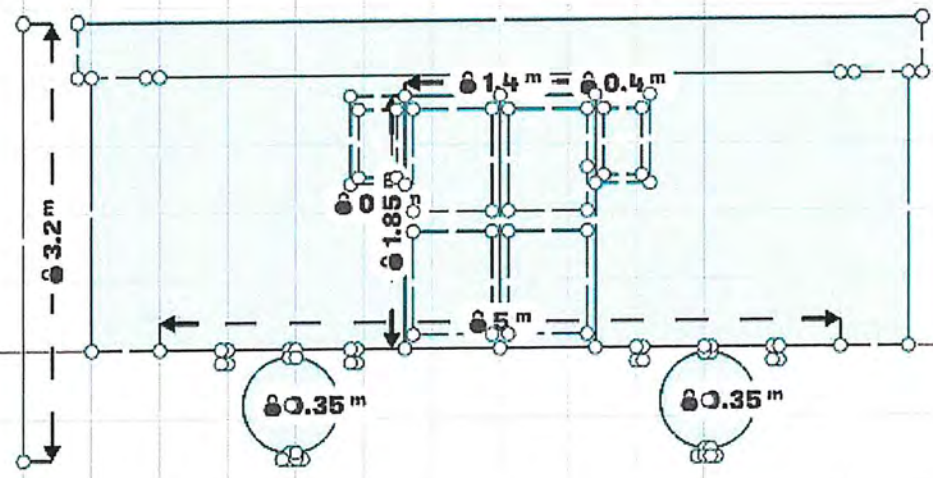

Front

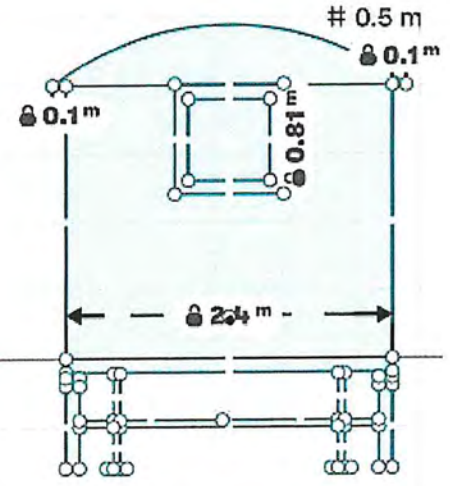

NYMNPA
15 FEB 2019

